


Place Matting for Erosion Control on Slope as Work Allows.
 Sta. 32+00 to Sta. 43+00 -L- RT
 Sta. 34+00 to Sta. 43+00 -L- LT

**110 x 30 x 3
 2 inch Skimmer
 with 1.625 inch
 Orifice Diameter
 13 ft. weir
 ID 5.2**

MATCHLINE -L- STA. 32+00
 SEE SHEET 5

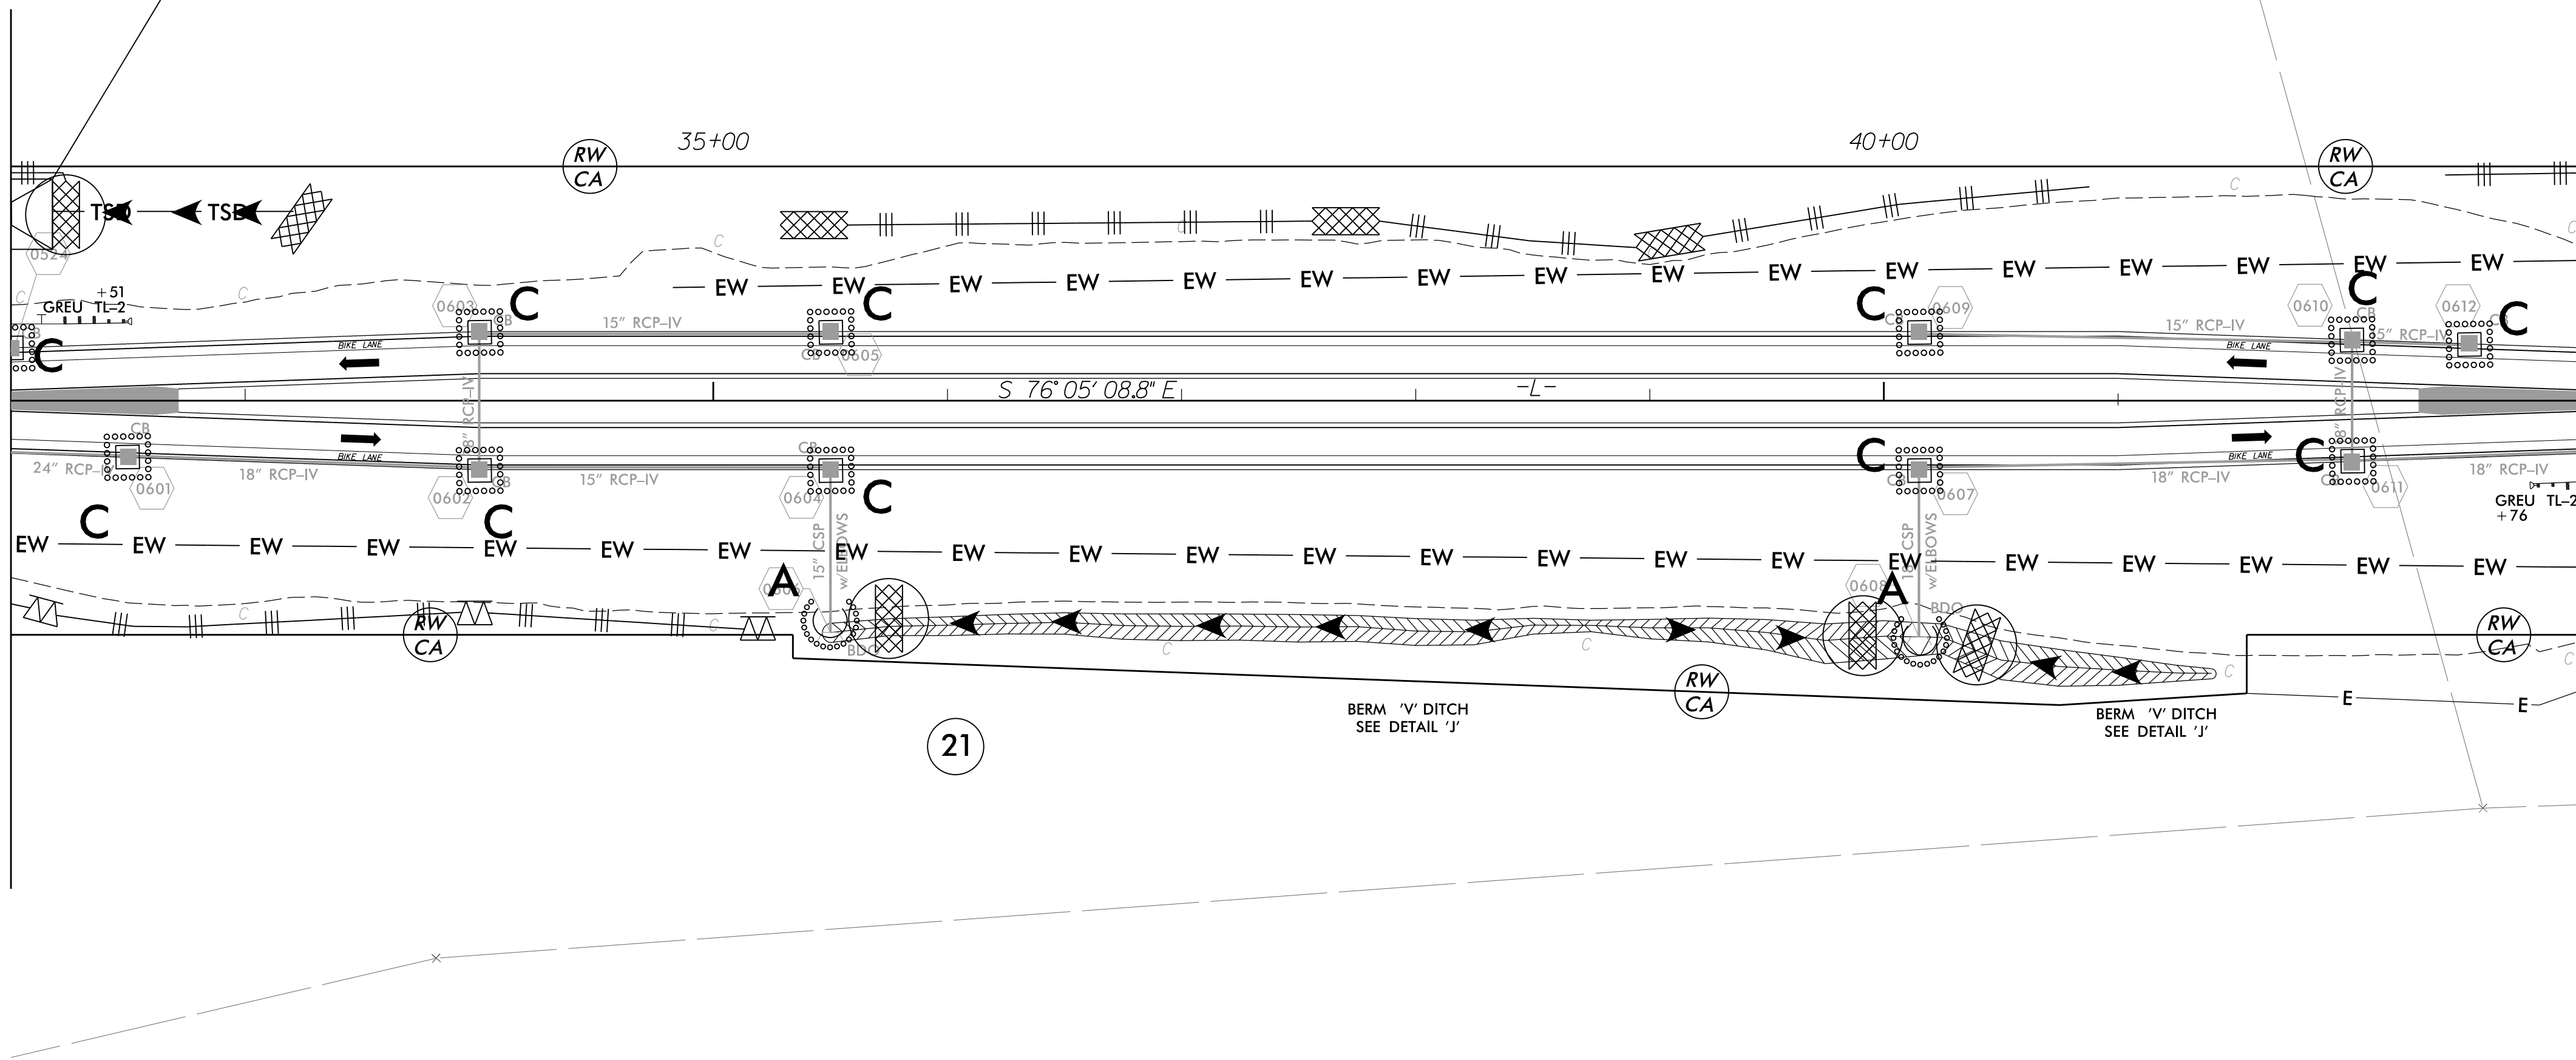

MATCHLINE -L- STA. 43+00
 SEE SHEET 7

