

MAXTIME OVERLAP PROGRAMMING DETAIL FOR DEFAULT PHASING

Front Panel
Main Menu >Controller >Overlap >Overlap Parameters/Overlap Timings

Web Interface
Home >Controller >Overlap Configuration >Overlaps

Overlap Plan 1

Overlap	1	2	3	4
Type	FYA 4 - Section	FYA 4 - Section	FYA 4 - Section	FYA 4 - Section
Included Phases	2	4	6	8
Modifier Phases	1	3	5	7
Modifier Overlaps	-	-	-	-
Trail Green	0	0	0	0
Trail Yellow	0.0	0.0	0.0	0.0
Trail Red	0.0	0.0	0.0	0.0

MAXTIME DETECTOR PROGRAMMING DETAIL FOR ALTERNATE PHASING LOOPS 1A, 3A, 5A & 7A

Front Panel
Main Menu >Controller >Detector >Veh Det Plans

Web Interface
Home >Controller >Detector Configuration >Vehicle Detectors

In the table view of web interface right click on "Detector" in the top left corner of the table. Copy the entire contents of Detector Plan 1. Paste Detector Plan 1 into Detector Plan 2. Modify Detector Plan 2 as shown below and save changes.

Plan 2

	Detector	Call Phase	Delay
1A	1	1	3
	29	0	3

	Detector	Call Phase	Delay
3A	7	3	-
	30	0	-

	Detector	Call Phase	Delay
5A	15	5	3
	31	0	3

	Detector	Call Phase	Delay
7A	21	7	3
	32	0	3

MAXTIME OVERLAP PROGRAMMING DETAIL FOR ALTERNATE PHASING

Front Panel
Main Menu >Controller >Overlap >Overlap Parameters/Overlap Timings

Web Interface
Home >Controller >Overlap Configuration >Overlaps

In the table view of the web interface, right click on "Overlap" in the top left corner of the table. Copy the entire contents of Overlap Plan 1. Paste Overlap Plan 1 into Overlap Plan 2. Modify Overlap Plan 2 as shown below and save changes.

Overlap Plan 2


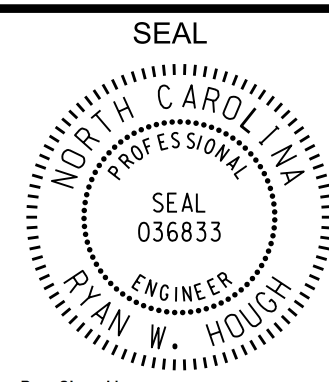
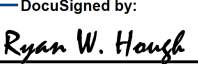
Overlap	1	2	3	4
Type	FYA 4 - Section	FYA 4 - Section	FYA 4 - Section	FYA 4 - Section
Included Phases	-	-	-	-
Modifier Phases	1	3	5	7
Modifier Overlaps	-	-	-	-
Trail Green	0	0	0	0
Trail Yellow	0.0	0.0	0.0	0.0
Trail Red	0.0	0.0	0.0	0.0

← NOTICE INCLUDED PHASE

THIS ELECTRICAL DETAIL IS FOR
THE SIGNAL DESIGN: 09-0365
DESIGNED: June 2023
SEALED: 8-10-23
REVISED: N/A

Electrical Detail - Sheet 2 of 3

DOCUMENT NOT CONSIDERED
FINAL UNLESS ALL
SIGNATURES COMPLETED

Prepared in the Offices of:  750 N. Greenfield Pkwy, Garner, NC 27529	SR 1969 (Piney Grove Road) at SR 2030 (Linville Springs Road) and Macy Grove Road	SEAL  SEAL 036833 RYAN W. HOUGH ENGINEER
Division 9 Forsyth County Kernersville		
PLAN DATE: July 2023 REVIEWED BY:		
PREPARED BY: James Peterson REVIEWED BY:		
REVISIONS		INIT. DATE
_____		_____
_____		_____
DocuSigned by: 		08/14/2023 DATE
SIG. INVENTORY NO. 09-0365		

I:\AUG-2023_07128
 S:\MITSUMI\T\S\Sig\09-0365\Sig\09-0365.sm.dwg
 J. Peterson