


6/23/16

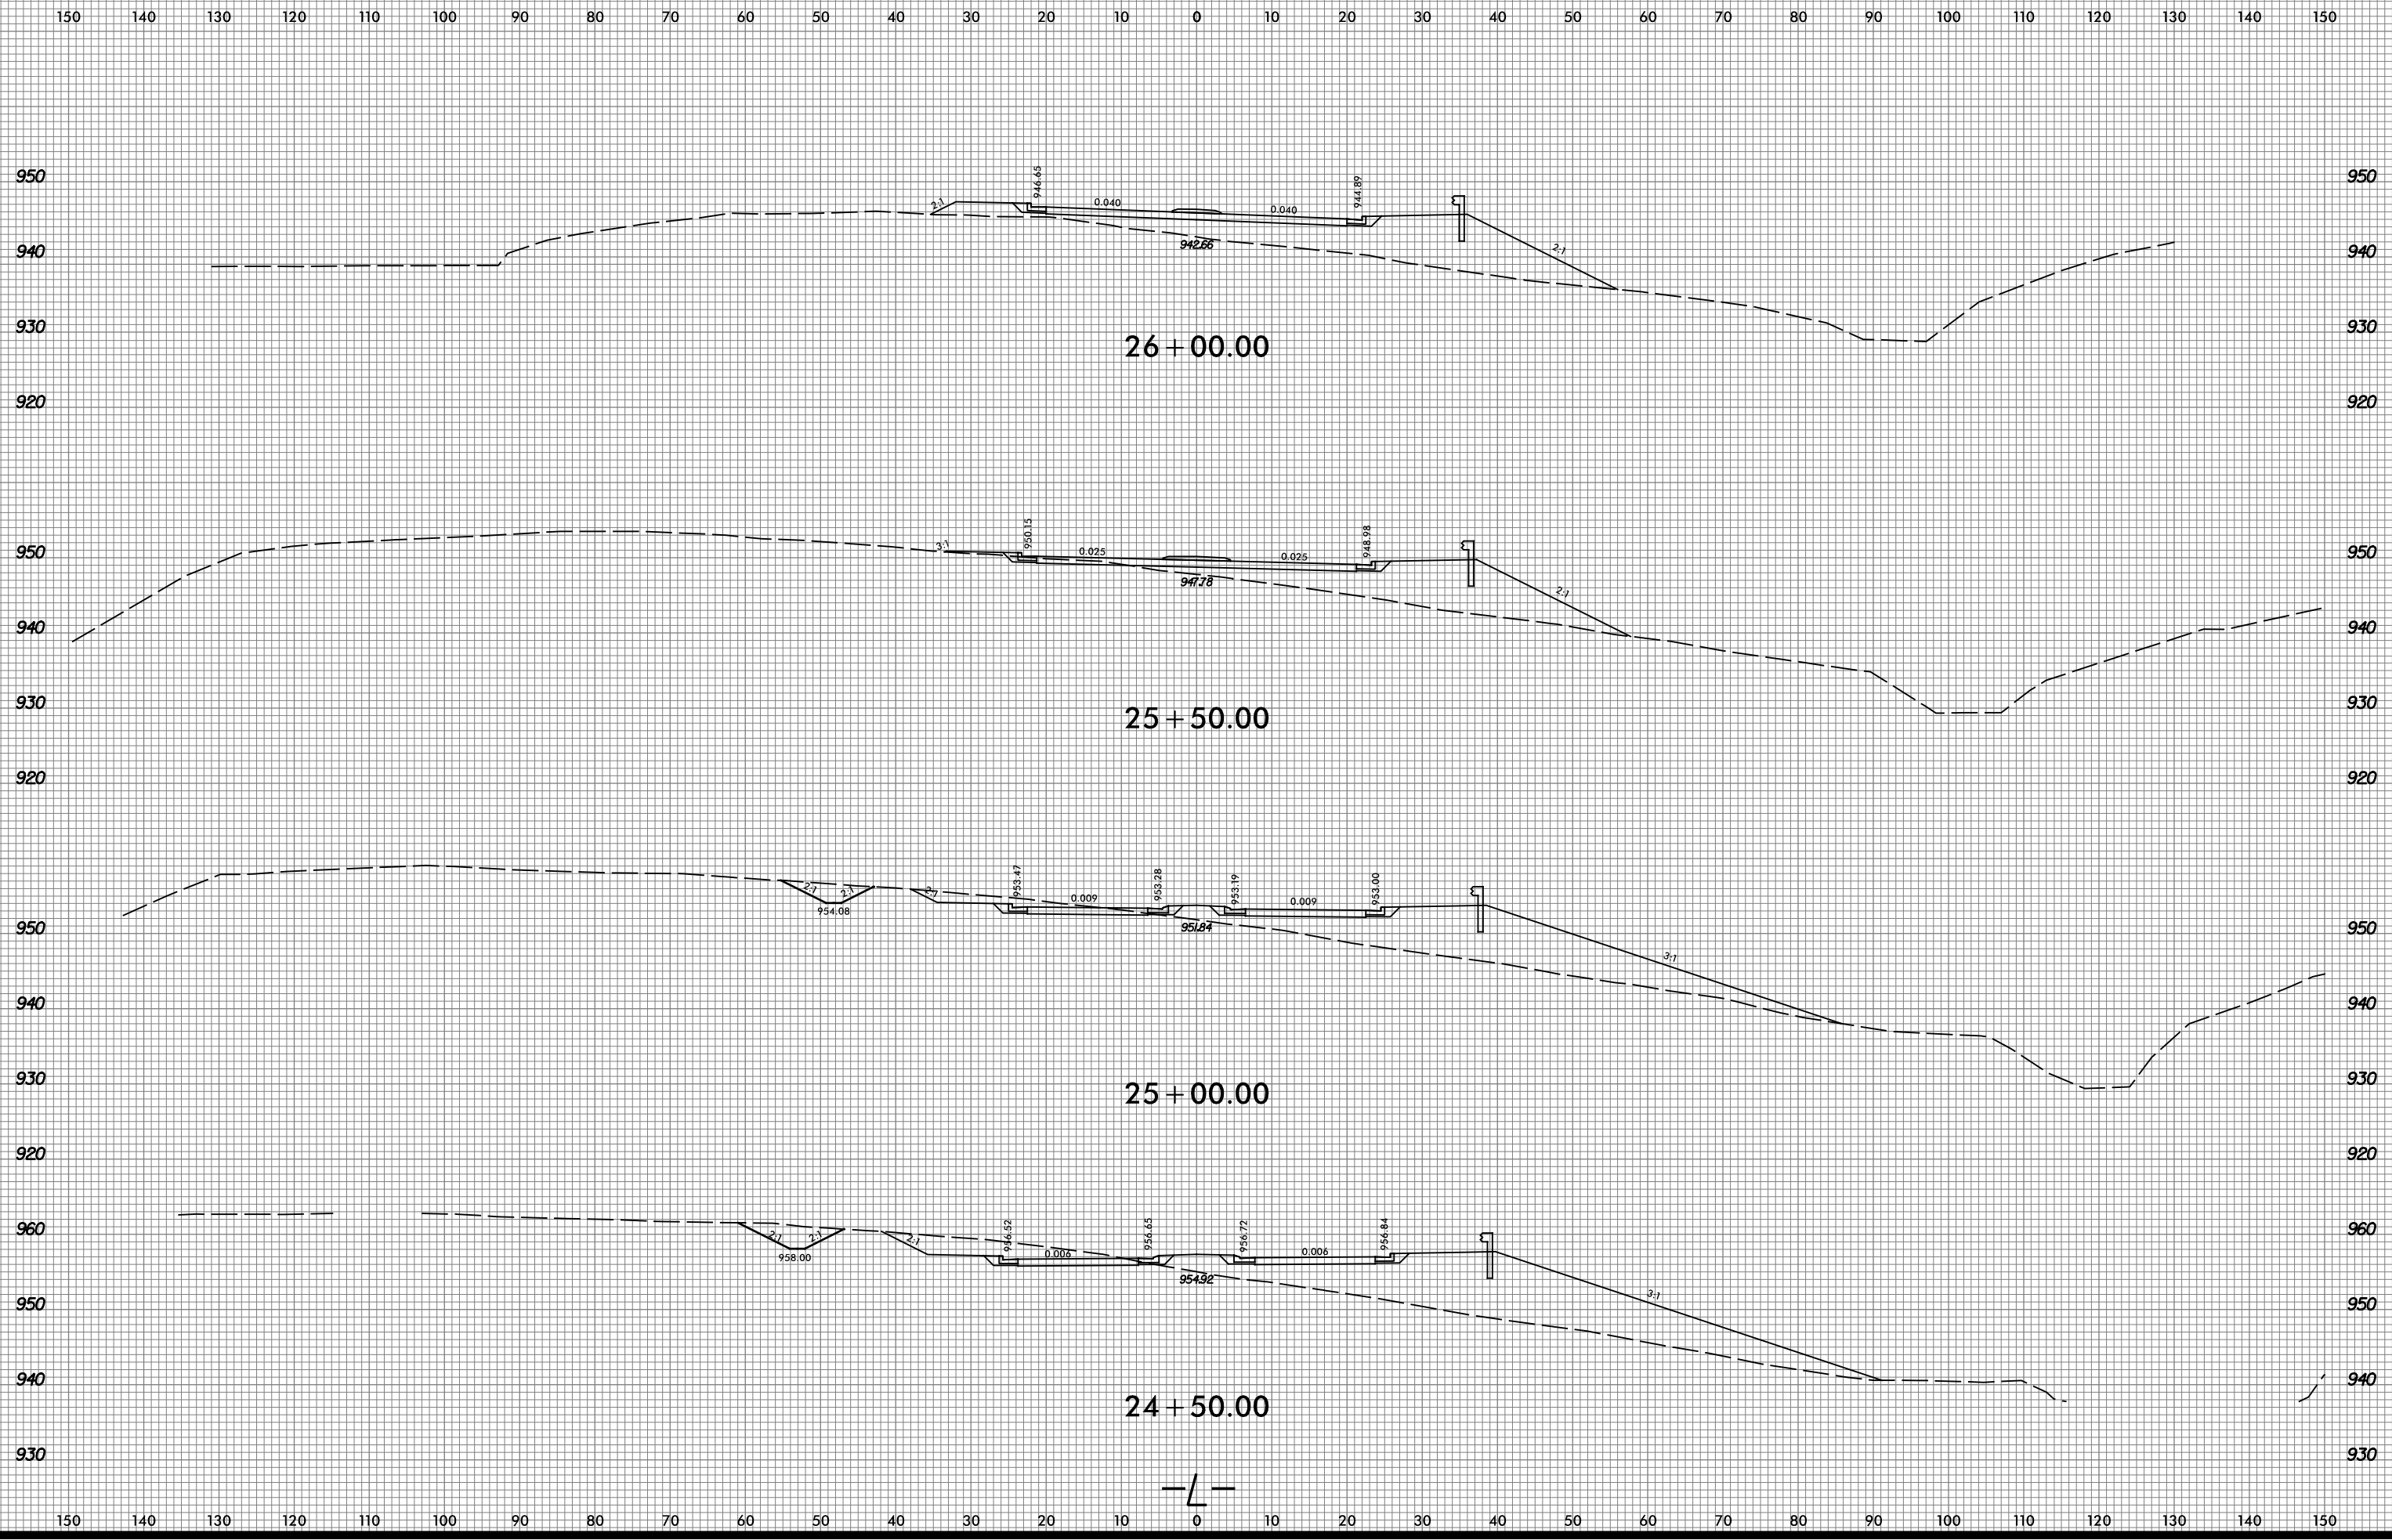

9/5/2023 10:33:26 AM C:\pwworking\k1p9\eeest01\d0498797\U6003\_r.dwg\_xp\_L.dgn