
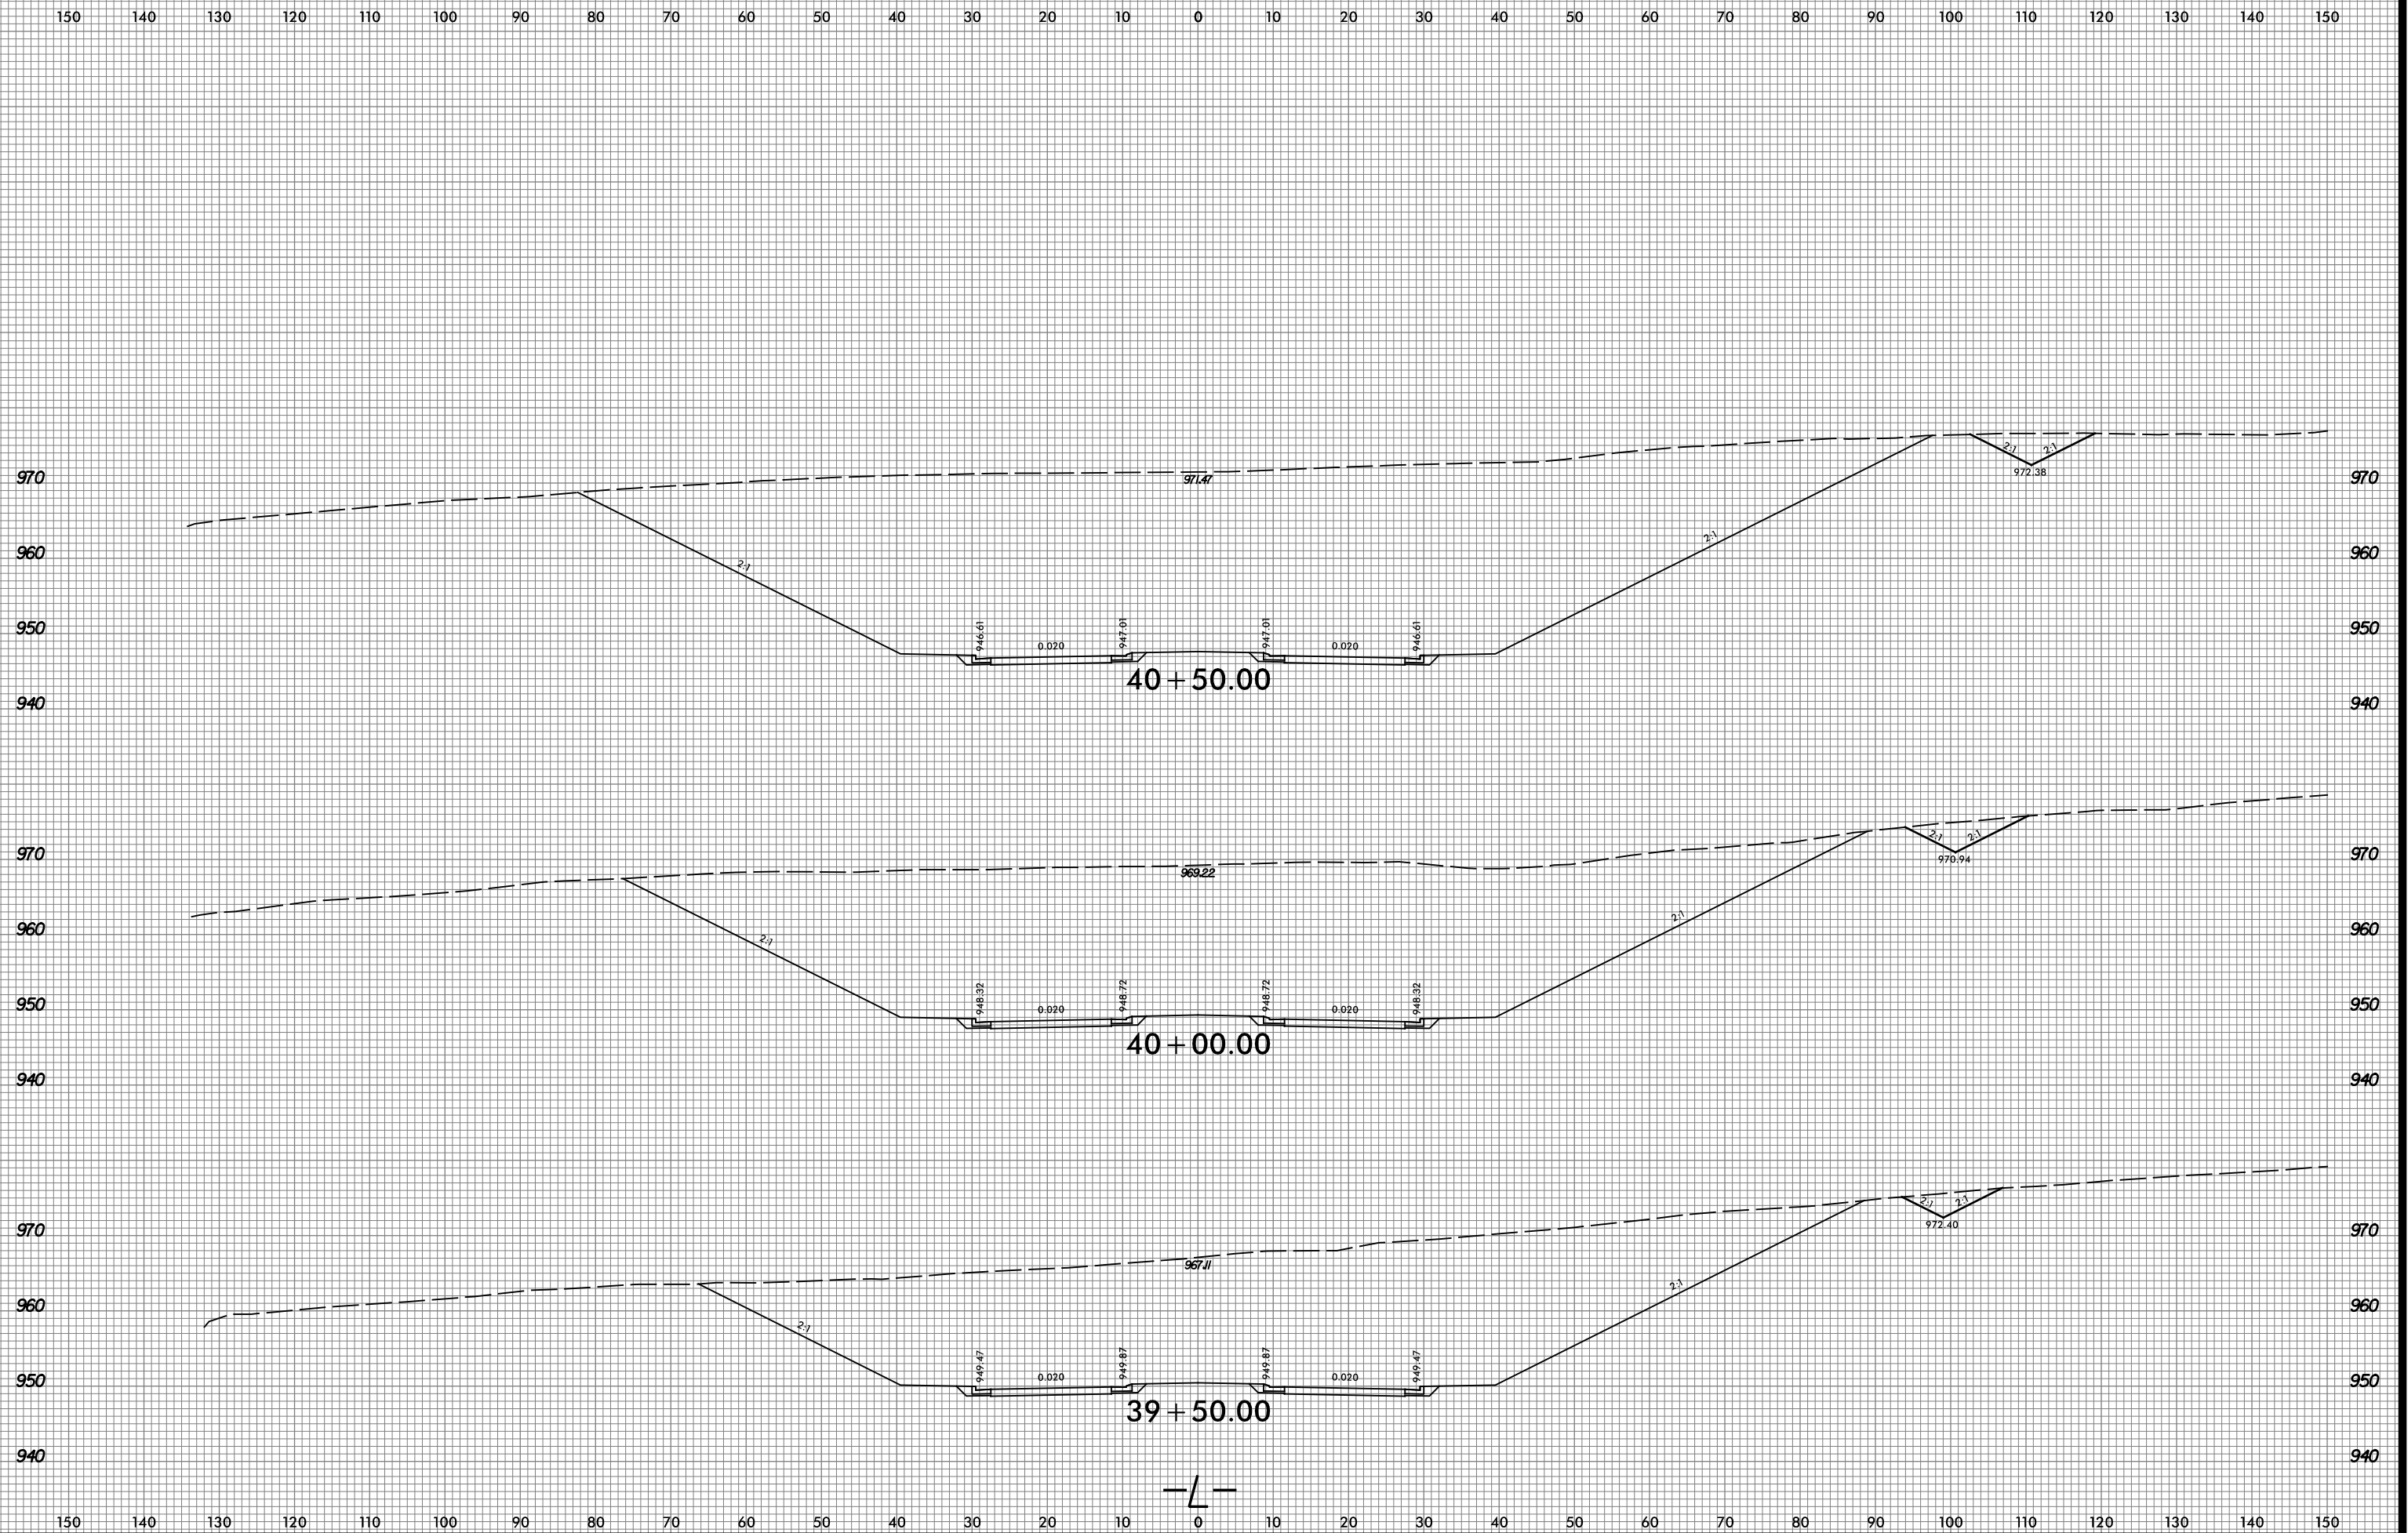


6/23/16

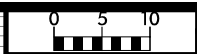

9/5/2023 10:33:30 AM C:\pwworking\k1p9\eeest01\d0498797\U6003_r.dwg_xpl_L.dgn