





6/23/16



PROJ. REFERENCE NO.  
U-6003

SHEET NO.  
X-20

150 140 130 120 110 100 90 80 70 60 50 40 30 20 10 0 10 20 30 40 50 60 70 80 90 100 110 120 130 140 150

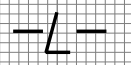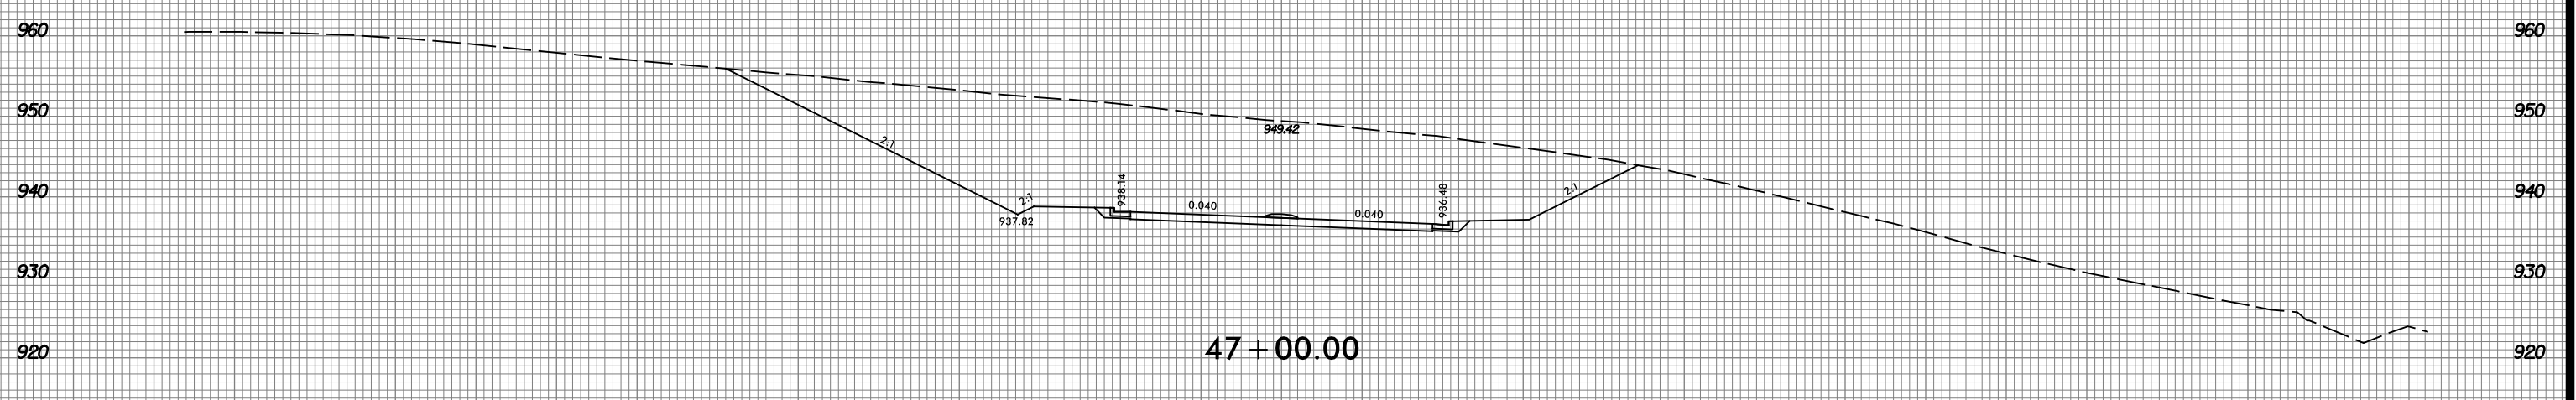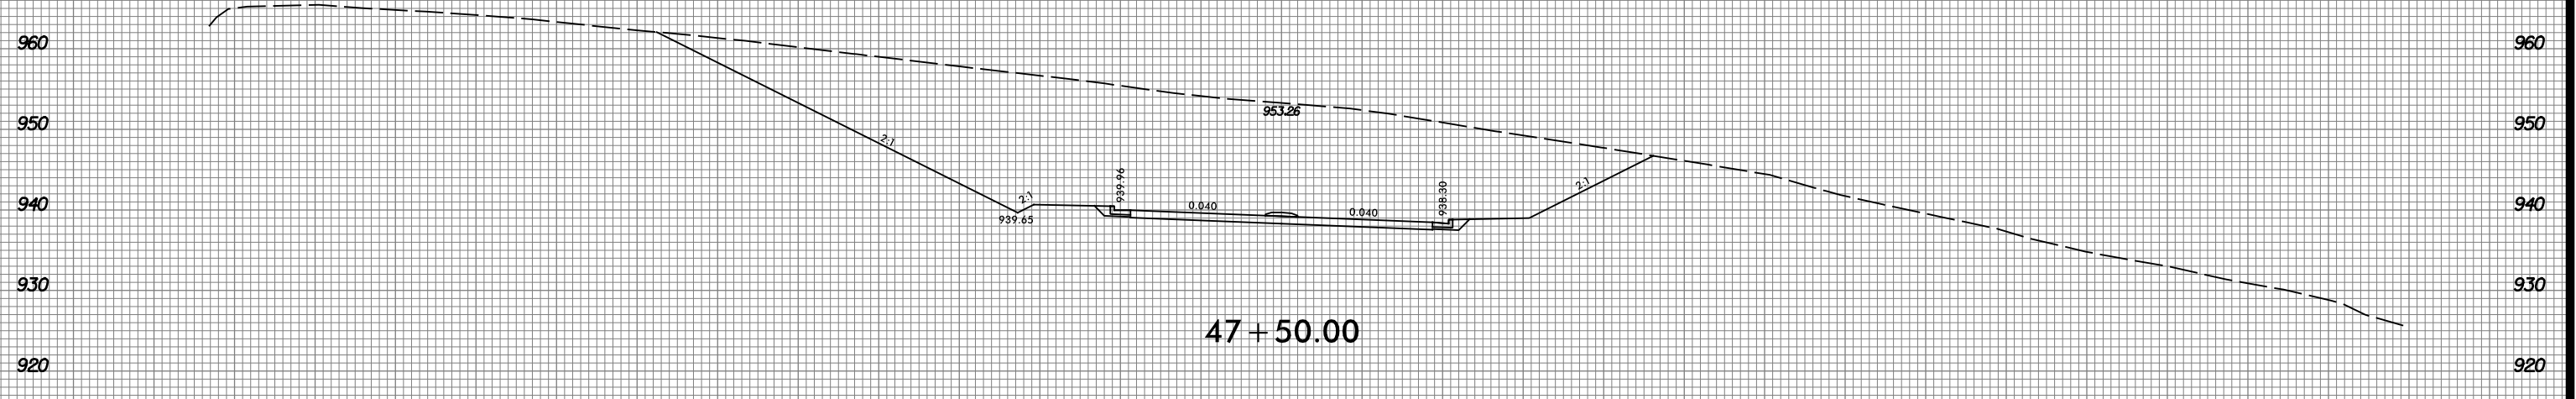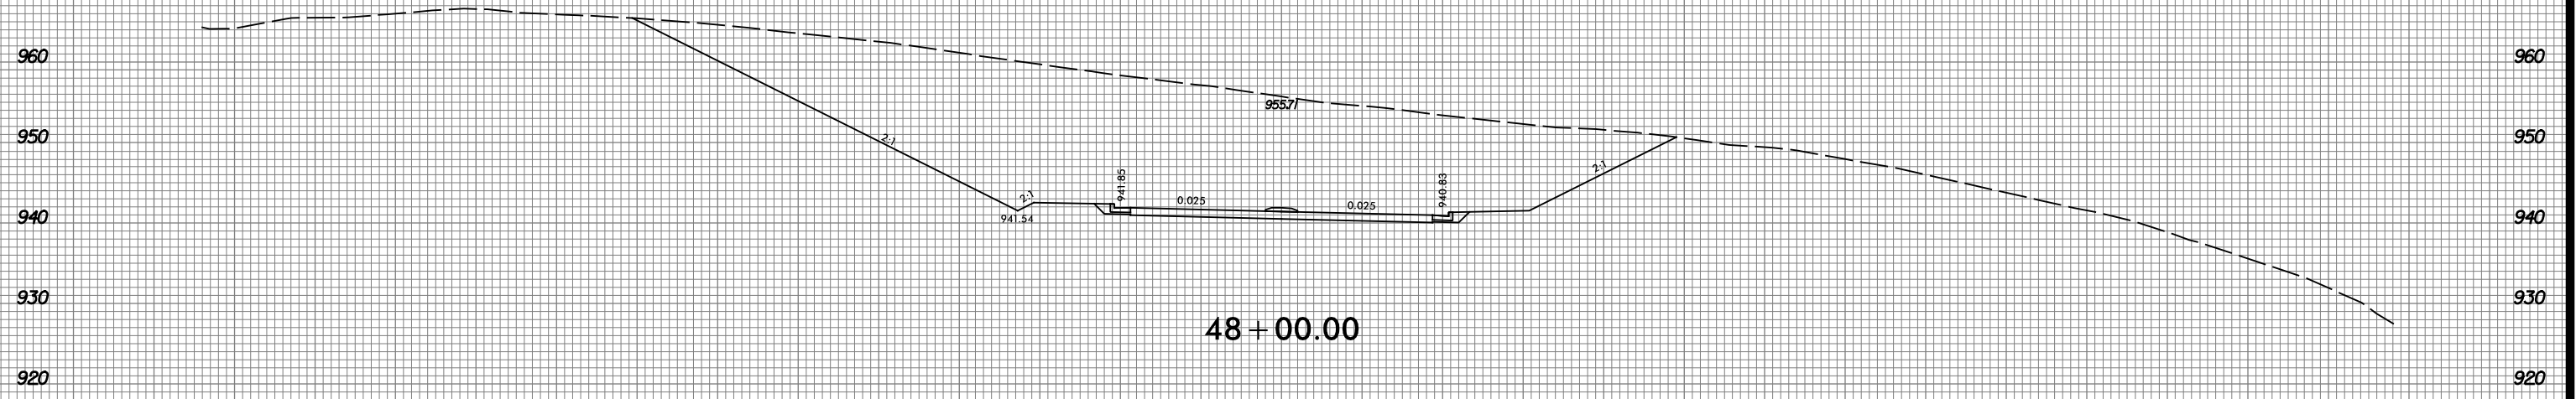

150 140 130 120 110 100 90 80 70 60 50 40 30 20 10 0 10 20 30 40 50 60 70 80 90 100 110 120 130 140 150

9/5/2023  
C:\pwworking\k1p9\eeest01\d0498797\U6003\_r.dwg\_xp\_L.dgn  
10:33:32 AM