



6/23/16

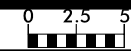

PROJ. REFERENCE NO.	SHEET NO.
U-6003	X-38

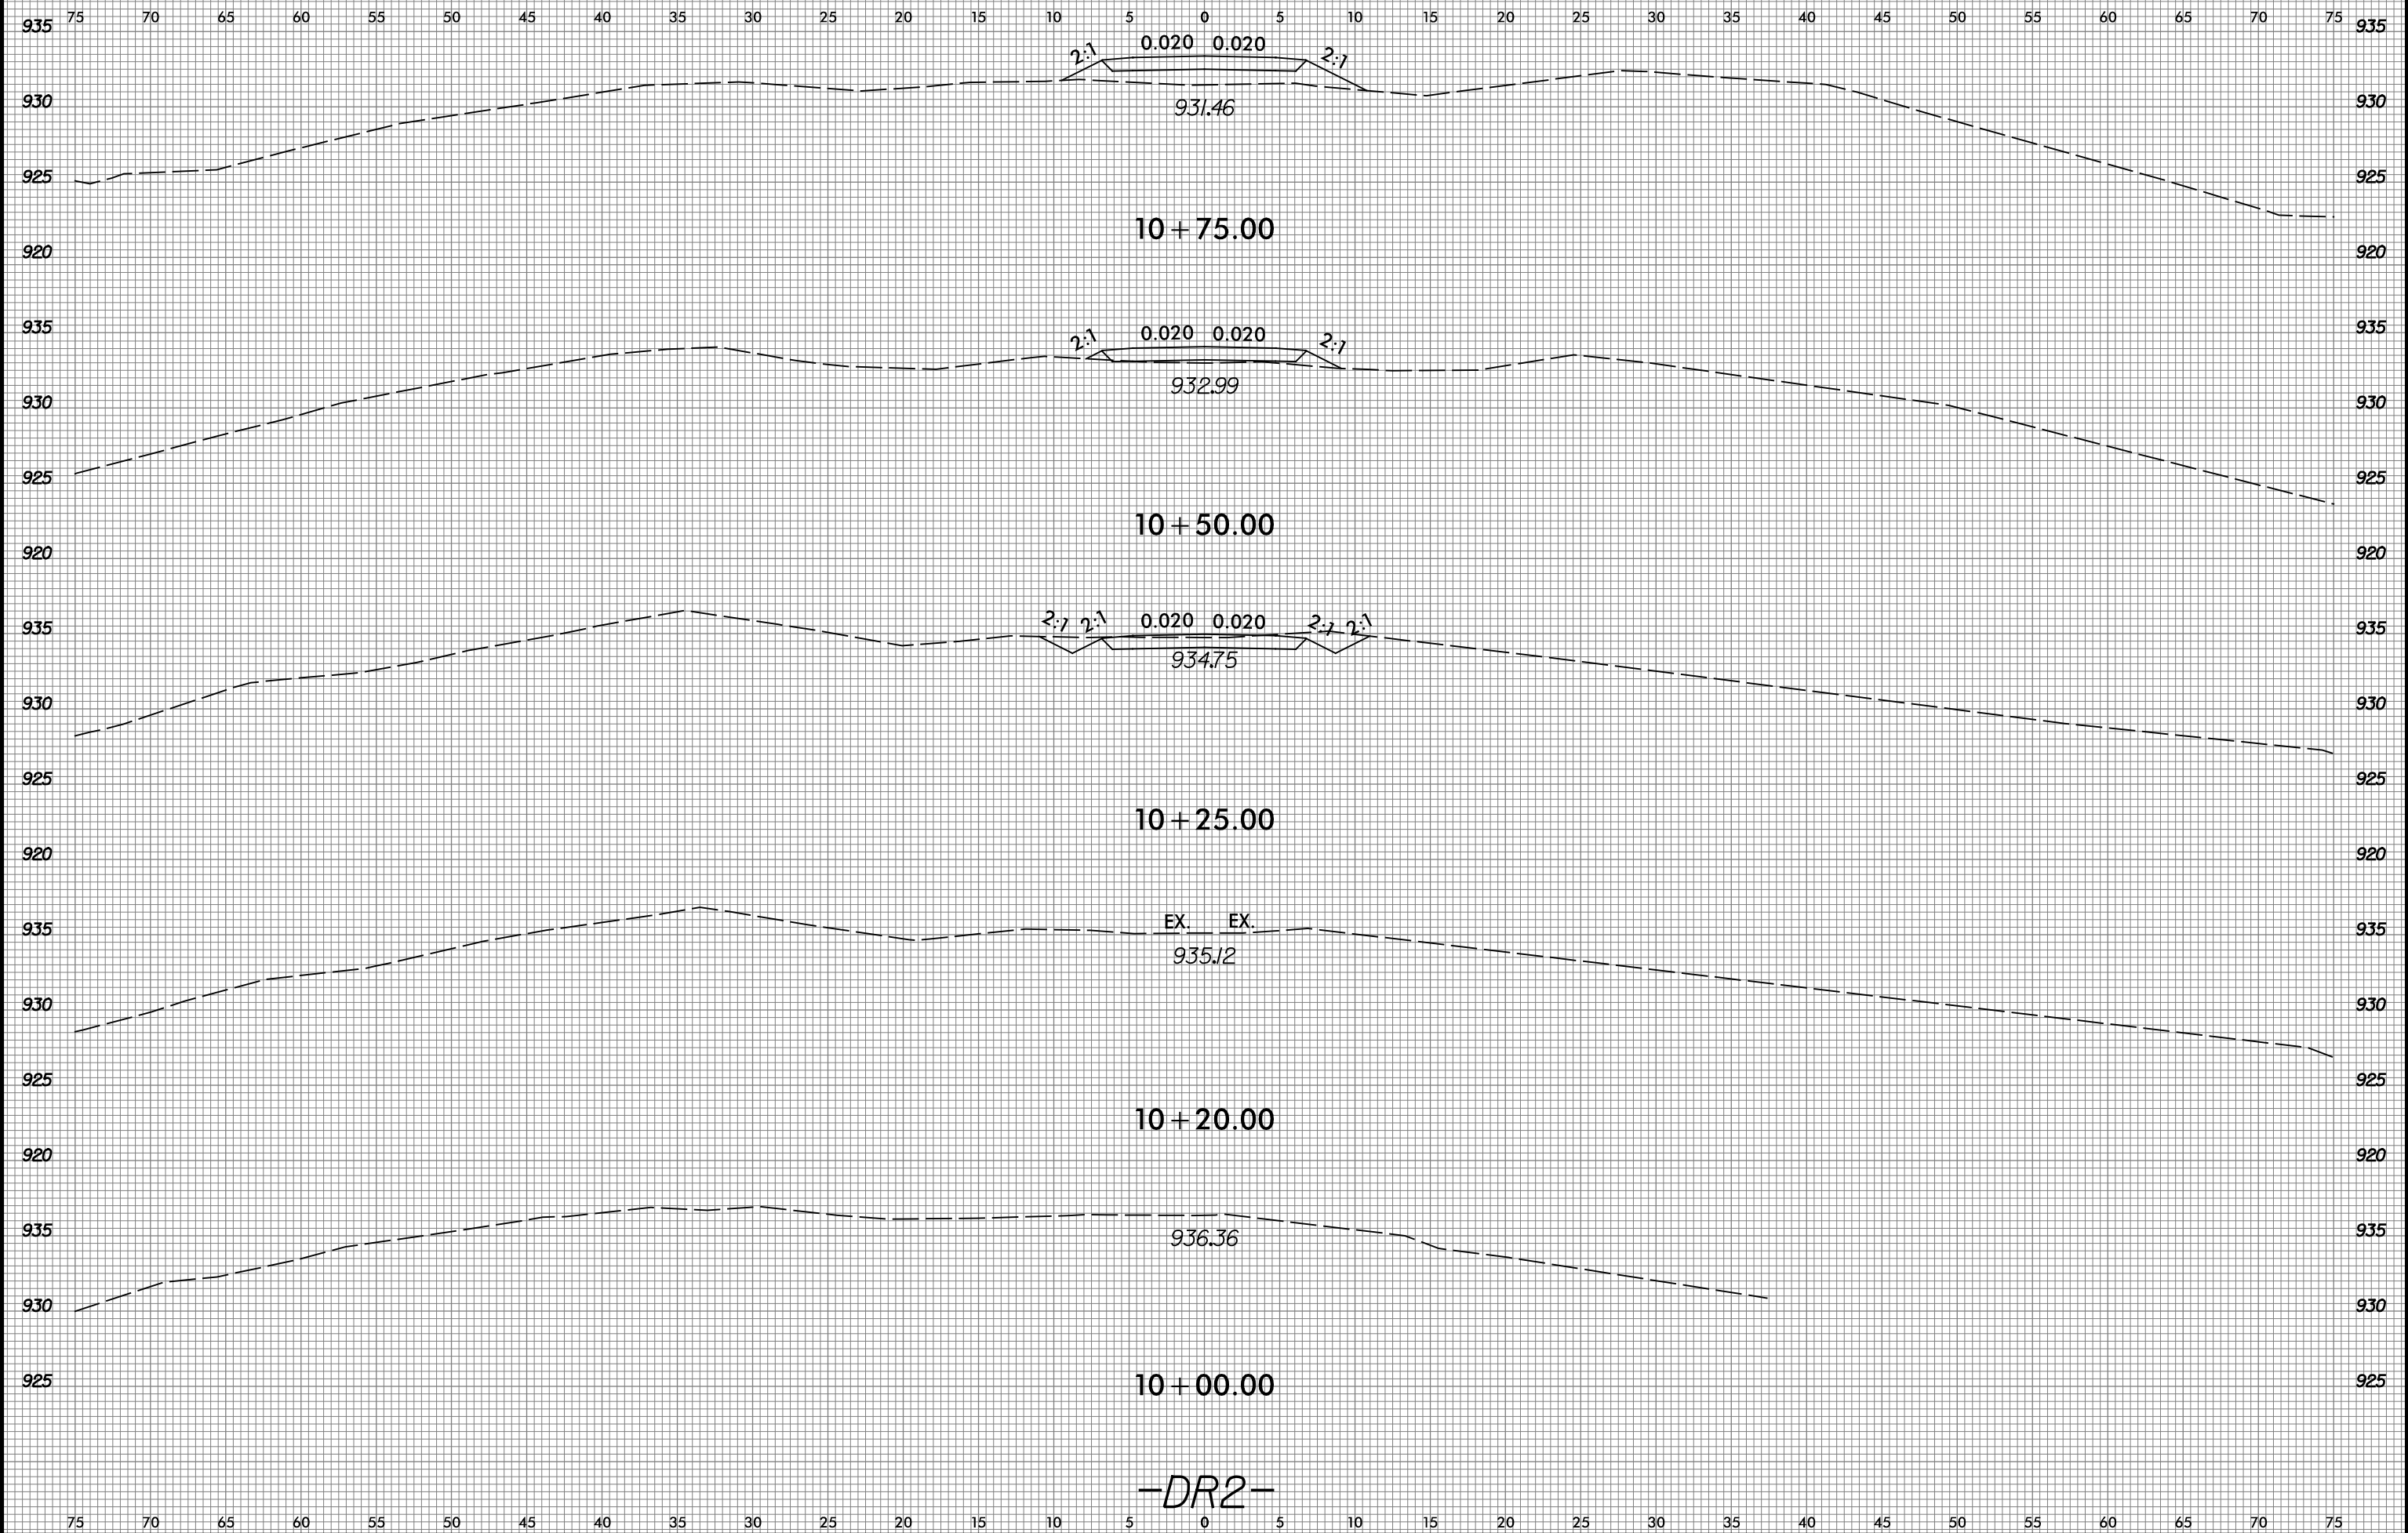

-DR2-

9/5/2023  
S:\Projects\Kings\Leas\01\00498797\U6003\_rdy\_xpl\_DR2.dgn