


TIP PROJECT: U-6003

T.I.P. NO.	SHEET NO.
U-6003	UO-1

NOTE:  
 ALL UTILITY WORK SHOWN ON THIS SHEET WILL BE DONE BY OTHERS.  
 NO PAYMENT WILL BE MADE TO THE CONTRACTOR FOR UTILITY WORK SHOWN ON THIS SHEET.



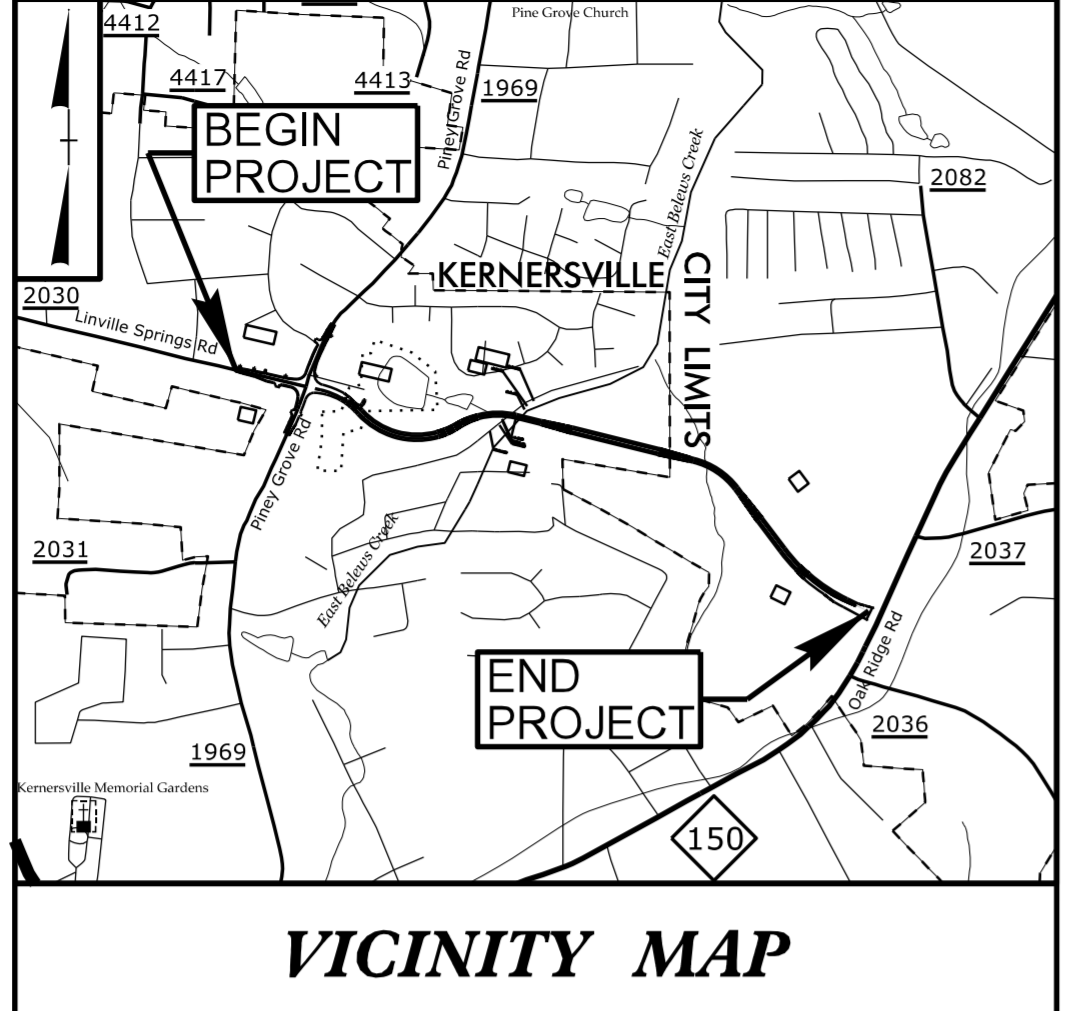


STATE OF NORTH CAROLINA  
 DIVISION OF HIGHWAYS


UTILITIES BY OTHERS PLANS  
 FORSYTH COUNTY

LOCATION: KERNERSVILLE - KERNERSVILLE LOOP  
 FROM SR 1969 (PINEY GROVE RD) TO NC 150  
 (N. MAIN ST.)

TYPE OF WORK: UTILITY RELOCATION

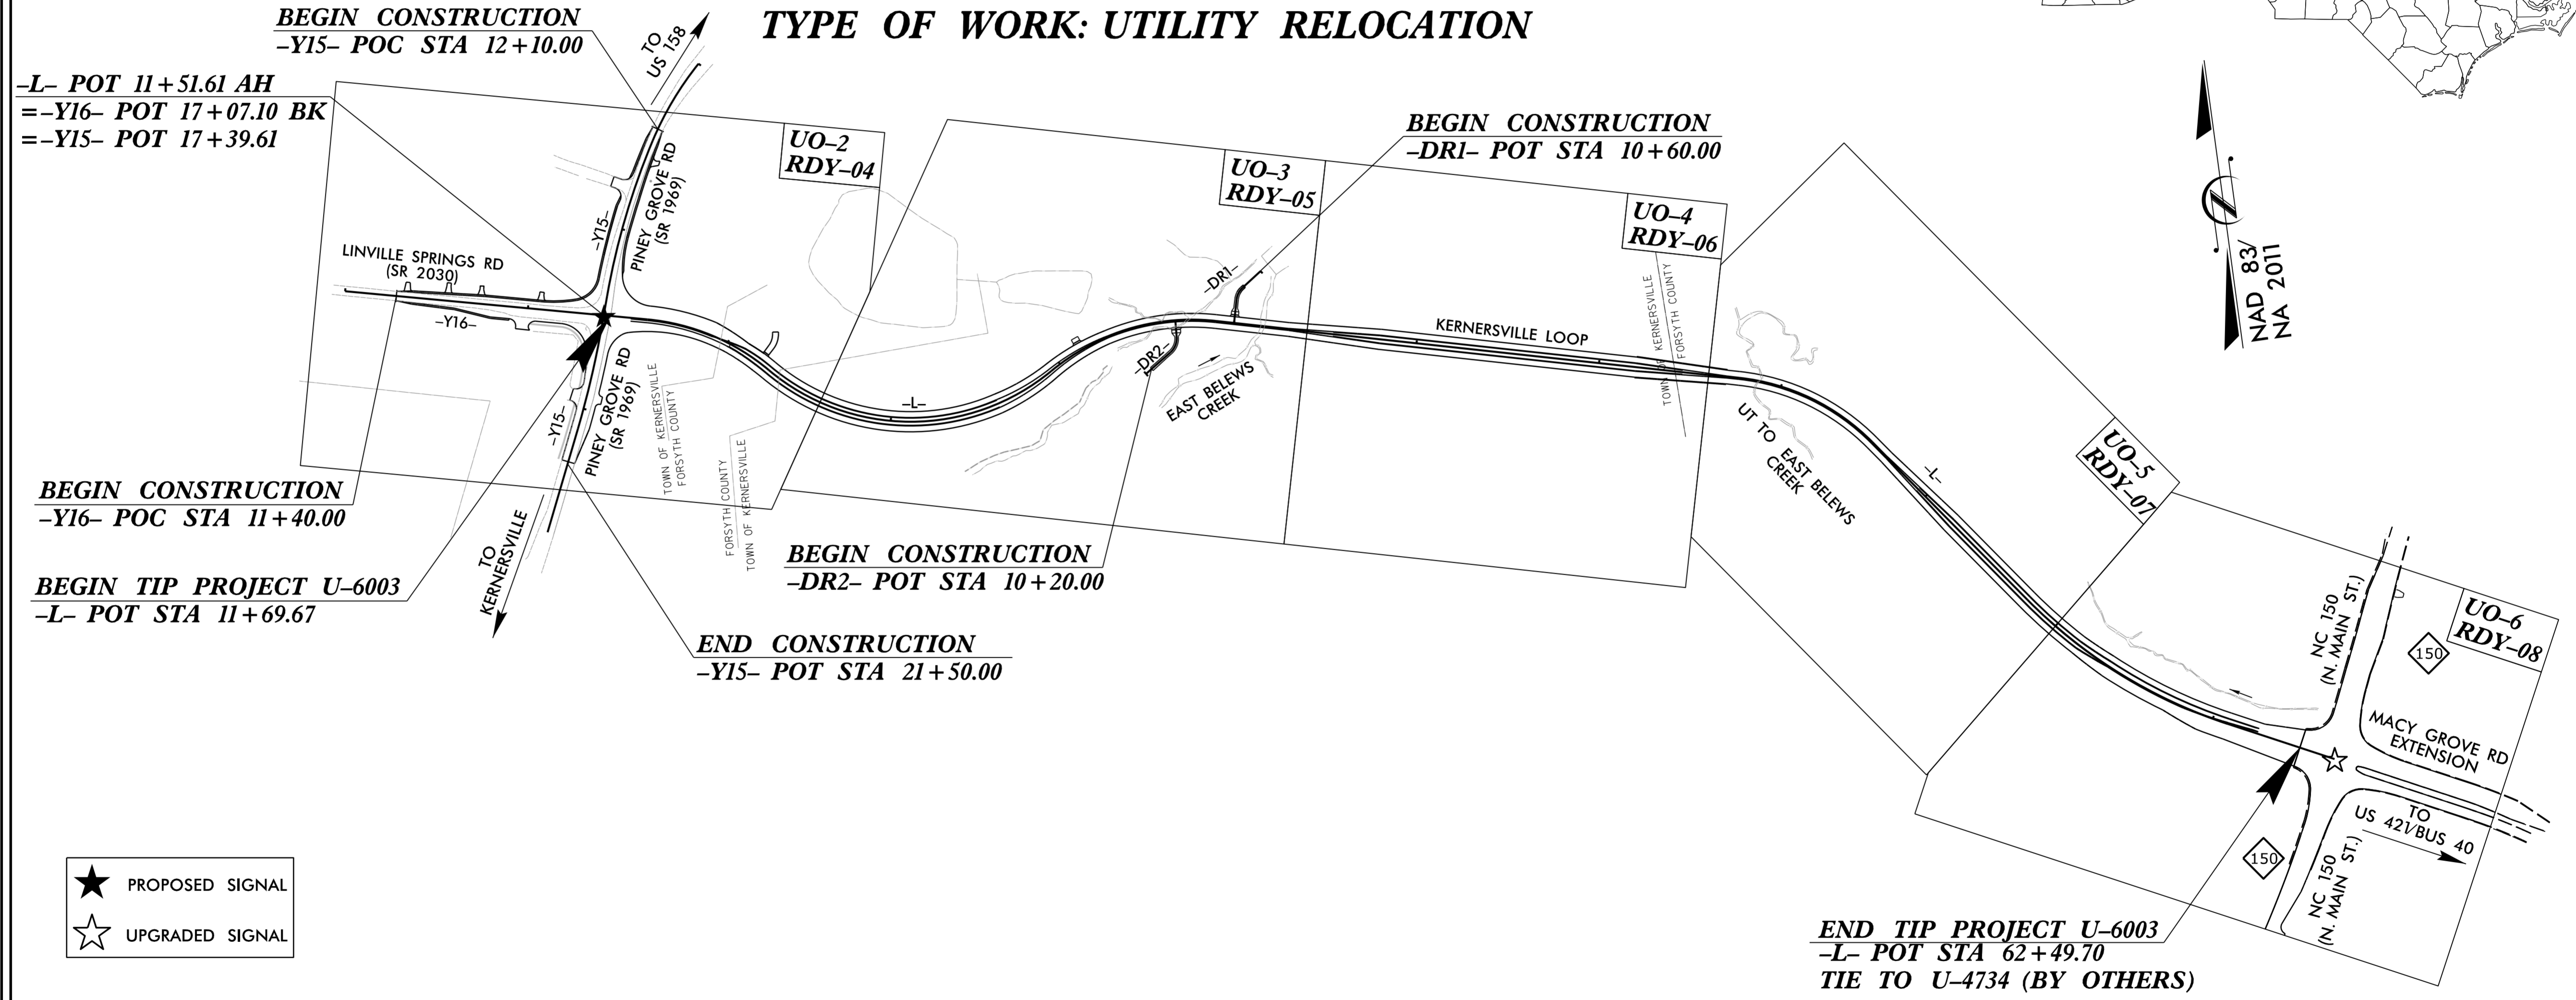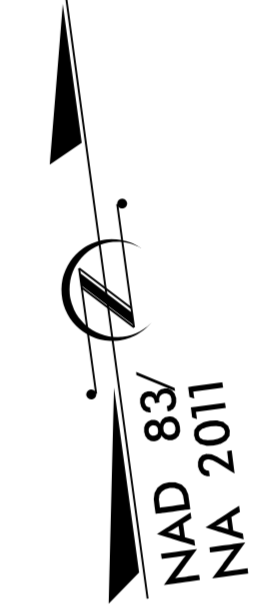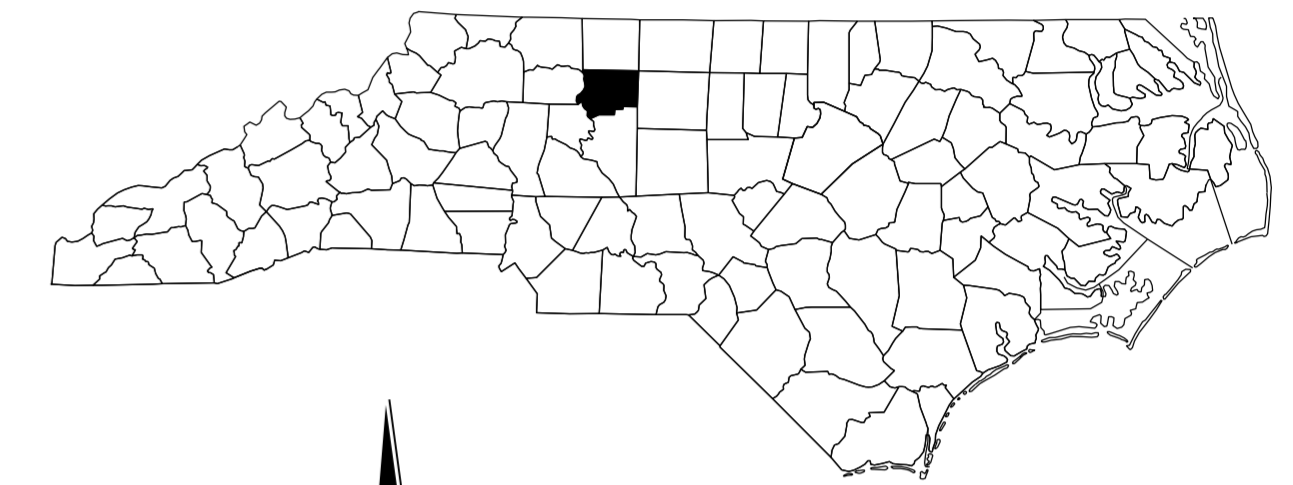

- ★ PROPOSED SIGNAL
- ☆ UPGRADED SIGNAL

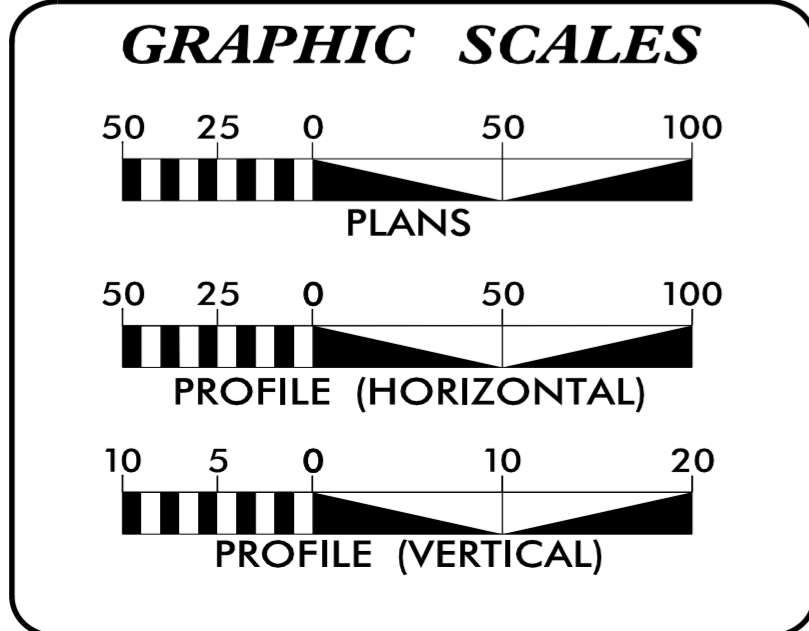

INDEX OF SHEETS

SHEET NO.:	DESCRIPTION:
UO-1	TITLE SHEET
UO-2 THRU UO-6	UBO PLAN SHEETS

- UTILITY OWNERS WITH CONFLICTS
- (A) POWER - DUKE ENERGY
  - (B) TELEPHONE - BRIGHTSPEED
  - (C) COMMUNICATIONS - LUMOS
  - (D) CATV - SPECTRUM
  - (E) GAS - PIEDMONT NATURAL GAS (DISTRIBUTION)
  - (F) GAS - PIEDMONT NATURAL GAS (TRANSMISSION)

**CH ENGINEERING**  
 DIVISION OF PENNONI  
 5430 WADE PARK BLVD., SUITE 106,  
 RALEIGH, NC 27607 PHONE: 919.929.1173  
 FAX: 919.493.6548 NC LICENSE #P-0189

UTILITIES PROJECT COORDINATOR  
 WAYNE WILEY


DIVISION OF HIGHWAYS  
 DIVISION 9  
 375 SILAS CREEK PARKWAY  
 WINSTON-SALEM, NC 27127 7161

DIVISION UTILITY ENGINEER  
 AL BLANTON, PE, PLS DIV. PROJ. DEV. TEAM LEAD  
 LOU PORTER DIVISION UTILITY COORDINATOR  
 JOSH MCMAHAN SR. DIV. UTILITY COORDINATOR



### UTILITIES BY OTHERS

ALL PROPOSED UTILITY WORK SHOWN ON THIS SHEET WILL BE DONE BY OTHERS. NO PAYMENT WILL BE MADE TO THE CONTRACTOR FOR PROPOSED UTILITY WORK SHOWN ON THIS SHEET.

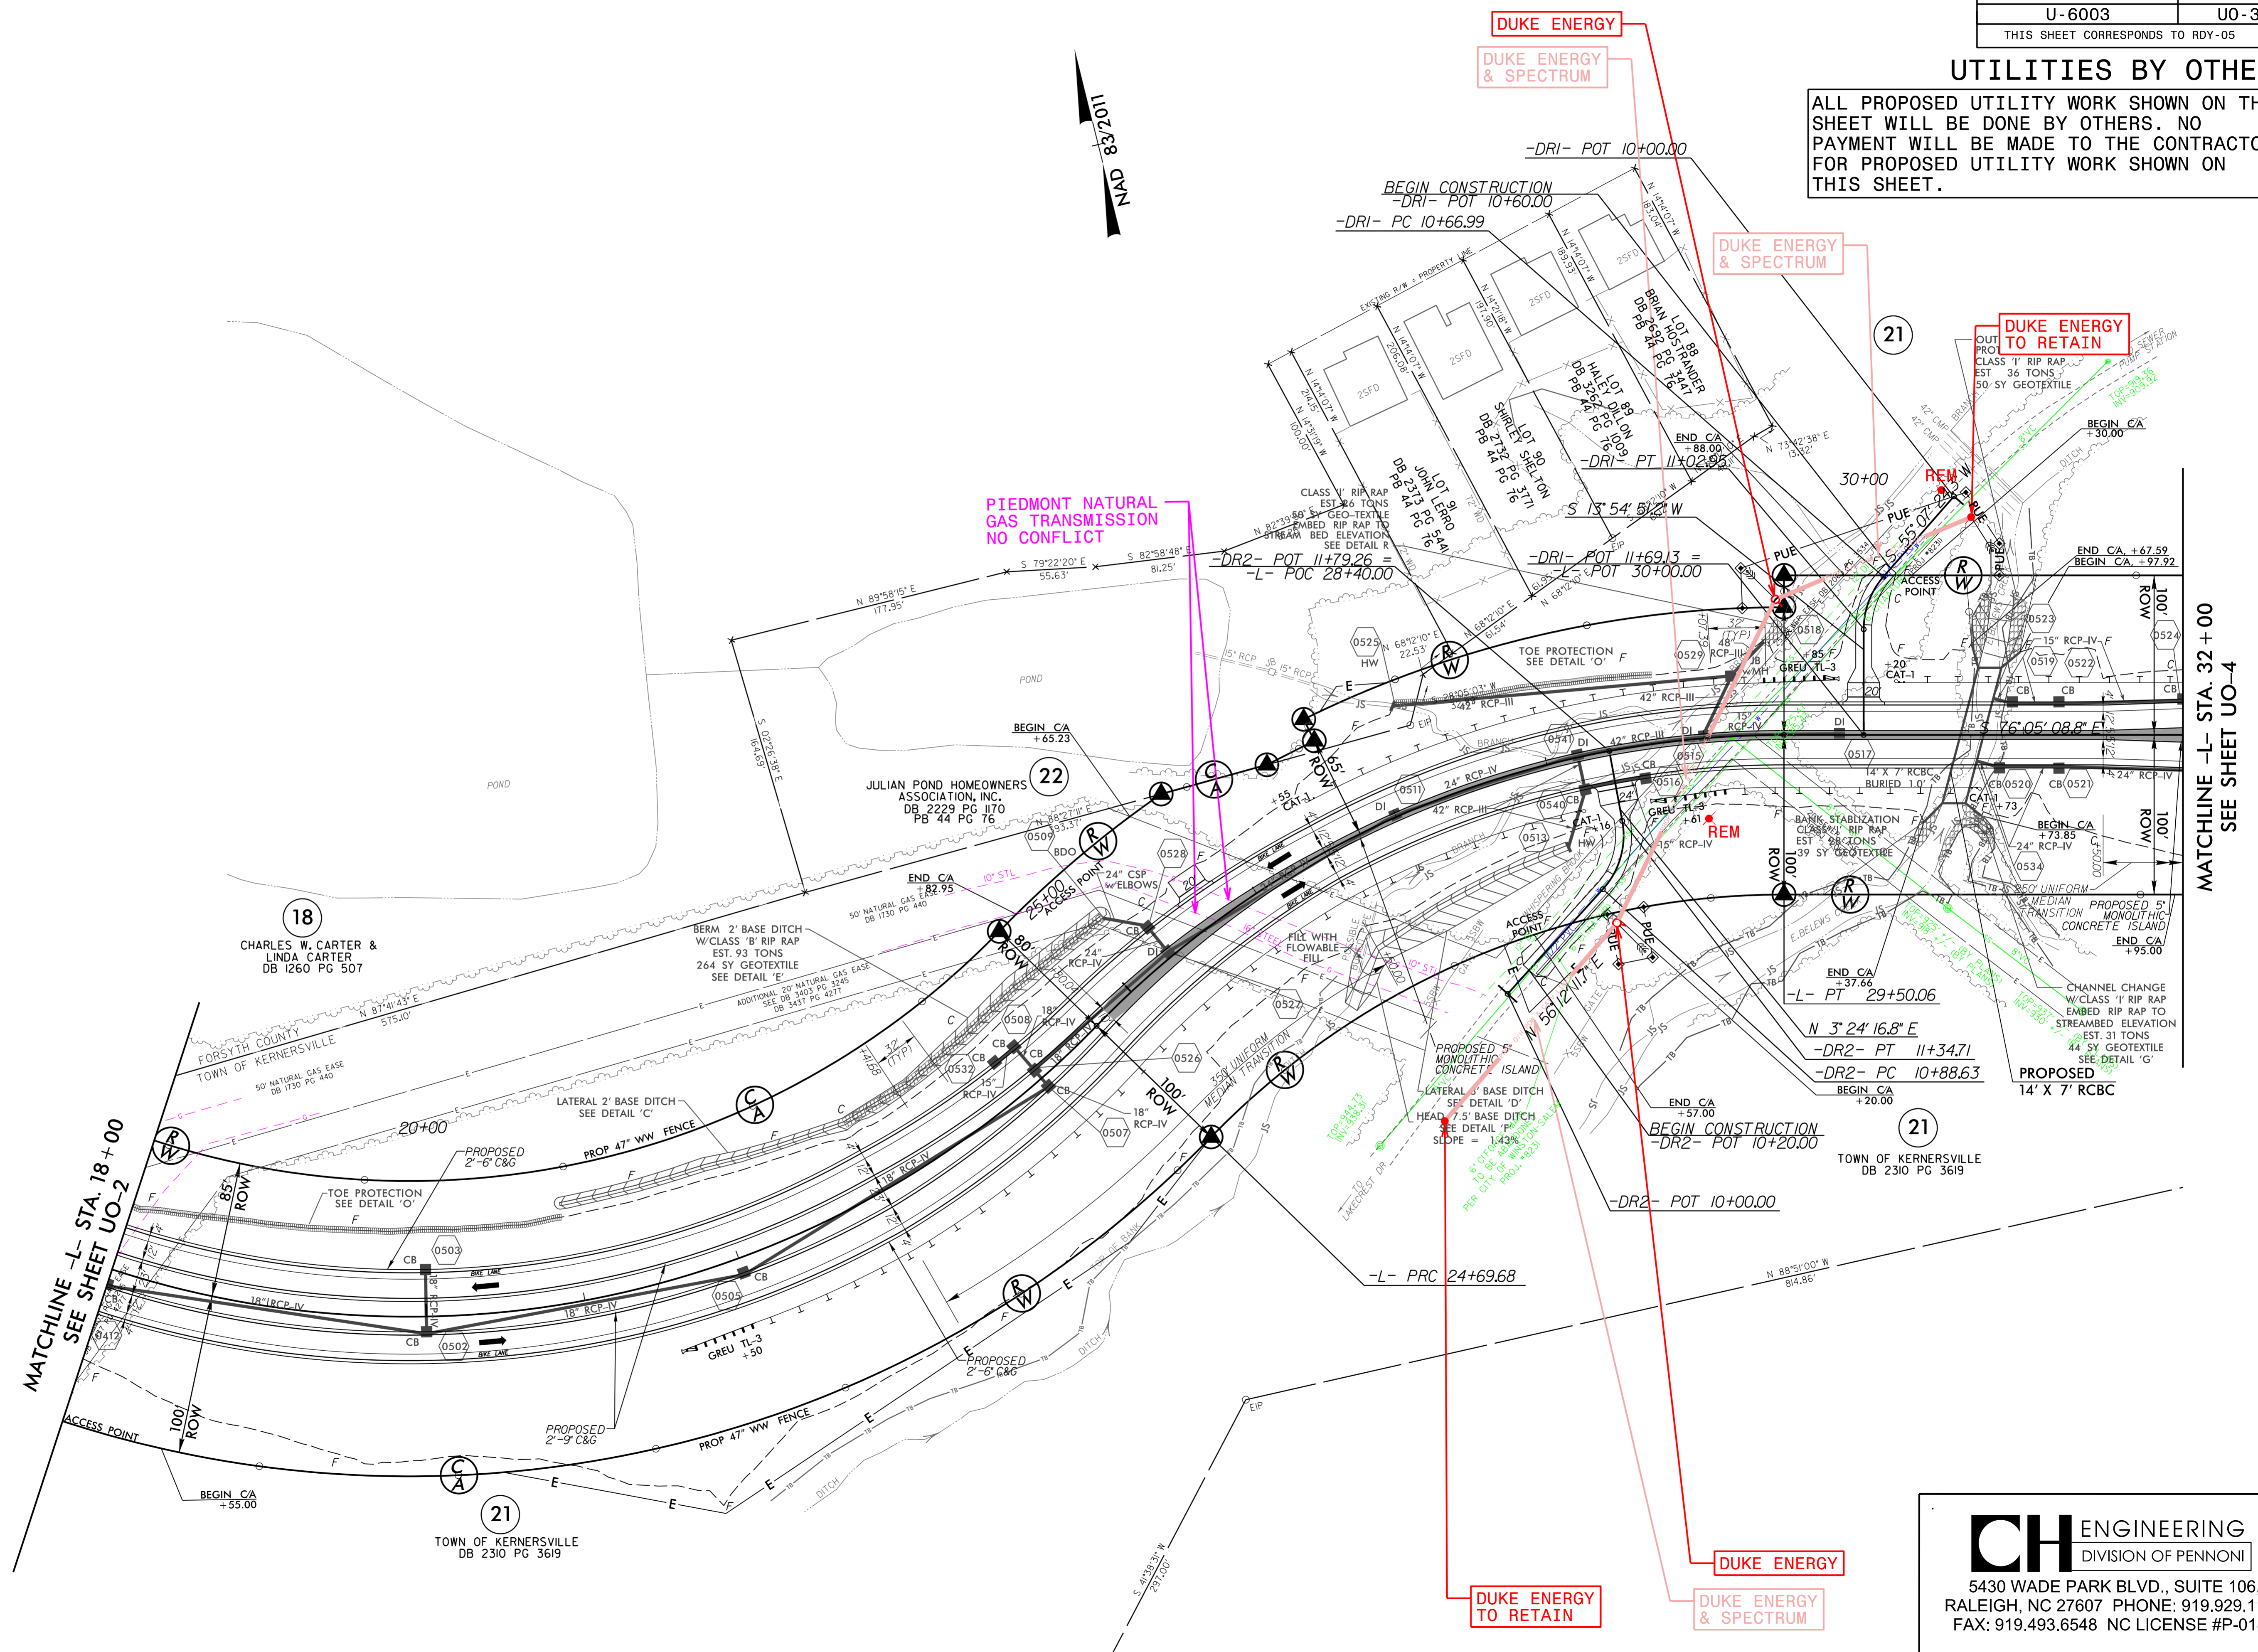

MATCHLINE -L- STA. 18+00  
SEE SHEET UO-2


MATCHLINE -L- STA. 32+00  
SEE SHEET UO-4

8/2/2023  
 C:\Users\james\OneDrive\Engineering\UBD\Proj\U6003\ut\_rdy\_5\_U003.psh.dgn  
 5/14/99

**CH ENGINEERING**  
 DIVISION OF PENNONI  
 5430 WADE PARK BLVD., SUITE 106,  
 RALEIGH, NC 27607 PHONE: 919.929.1173  
 FAX: 919.493.6548 NC LICENSE #P-0189

### UTILITIES BY OTHERS

ALL PROPOSED UTILITY WORK SHOWN ON THIS SHEET WILL BE DONE BY OTHERS. NO PAYMENT WILL BE MADE TO THE CONTRACTOR FOR PROPOSED UTILITY WORK SHOWN ON THIS SHEET.

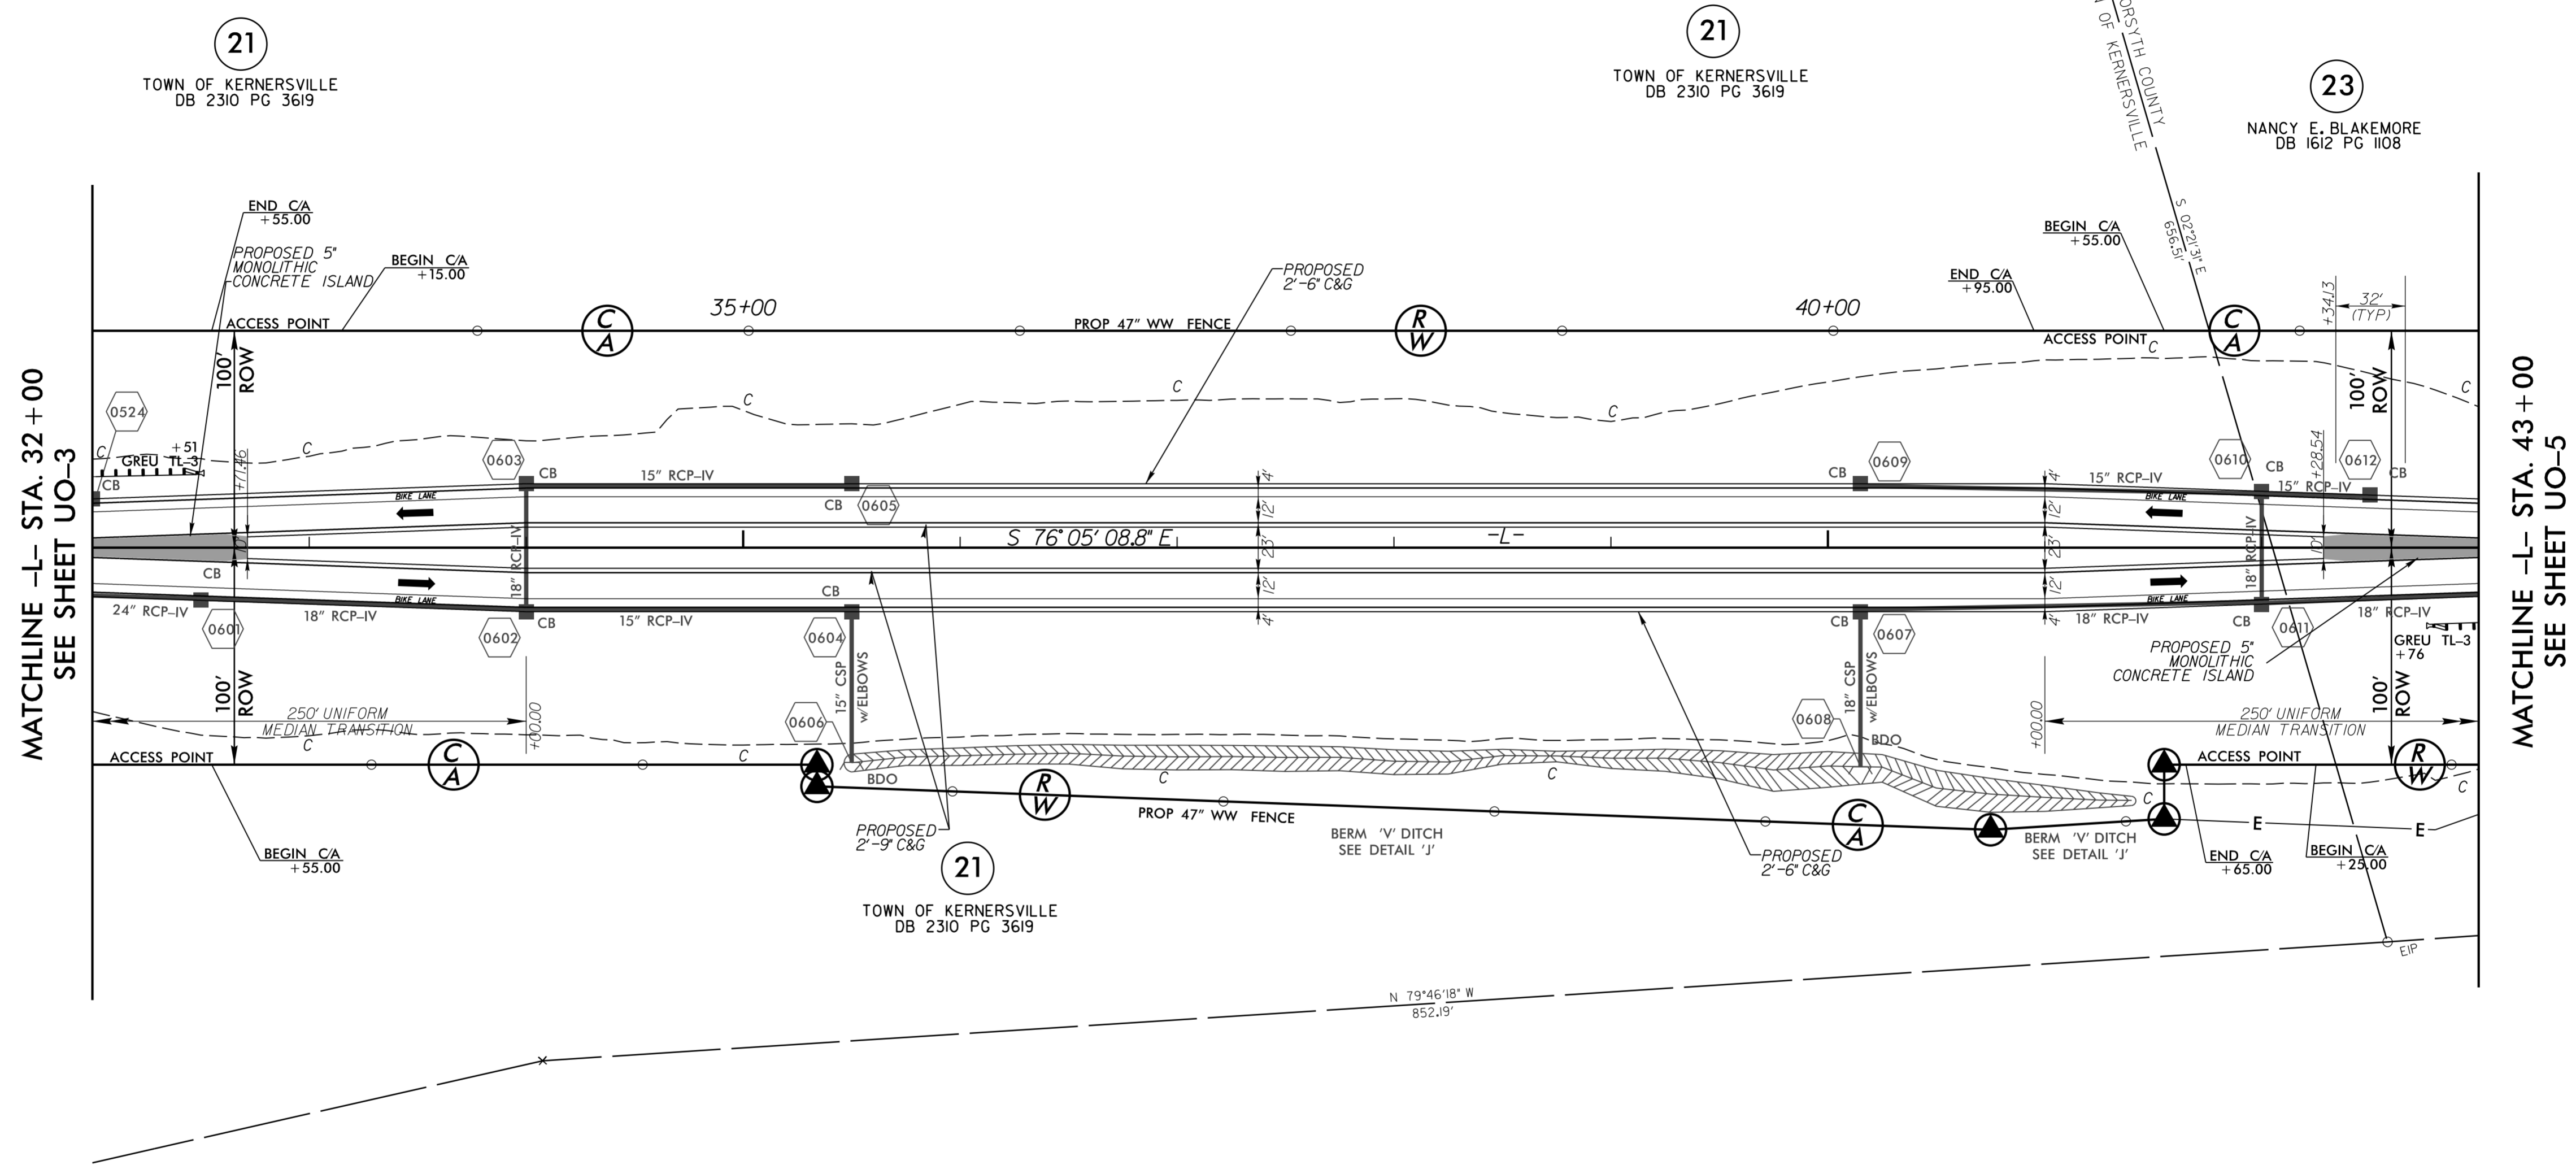

MATCHLINE -L- STA. 32+00  
SEE SHEET UO-3

MATCHLINE -L- STA. 43+00  
SEE SHEET UO-5



21  
TOWN OF KERNERSVILLE  
DB 2310 PG 3619

21  
TOWN OF KERNERSVILLE  
DB 2310 PG 3619

23  
NANCY E. BLAKEMORE  
DB 1612 PG 1108

21  
TOWN OF KERNERSVILLE  
DB 2310 PG 3619

5/14/99


7/27/2023  
P:\SF\B\1016\Engineering\UBD\Proj\U6003\ut\_rdy6\_U004\_psh.dgn



5430 WADE PARK BLVD., SUITE 106,  
RALEIGH, NC 27607 PHONE: 919.929.1173  
FAX: 919.493.6548 NC LICENSE #P-0189

### UTILITIES BY OTHERS

ALL PROPOSED UTILITY WORK SHOWN ON THIS SHEET WILL BE DONE BY OTHERS. NO PAYMENT WILL BE MADE TO THE CONTRACTOR FOR PROPOSED UTILITY WORK SHOWN ON THIS SHEET.

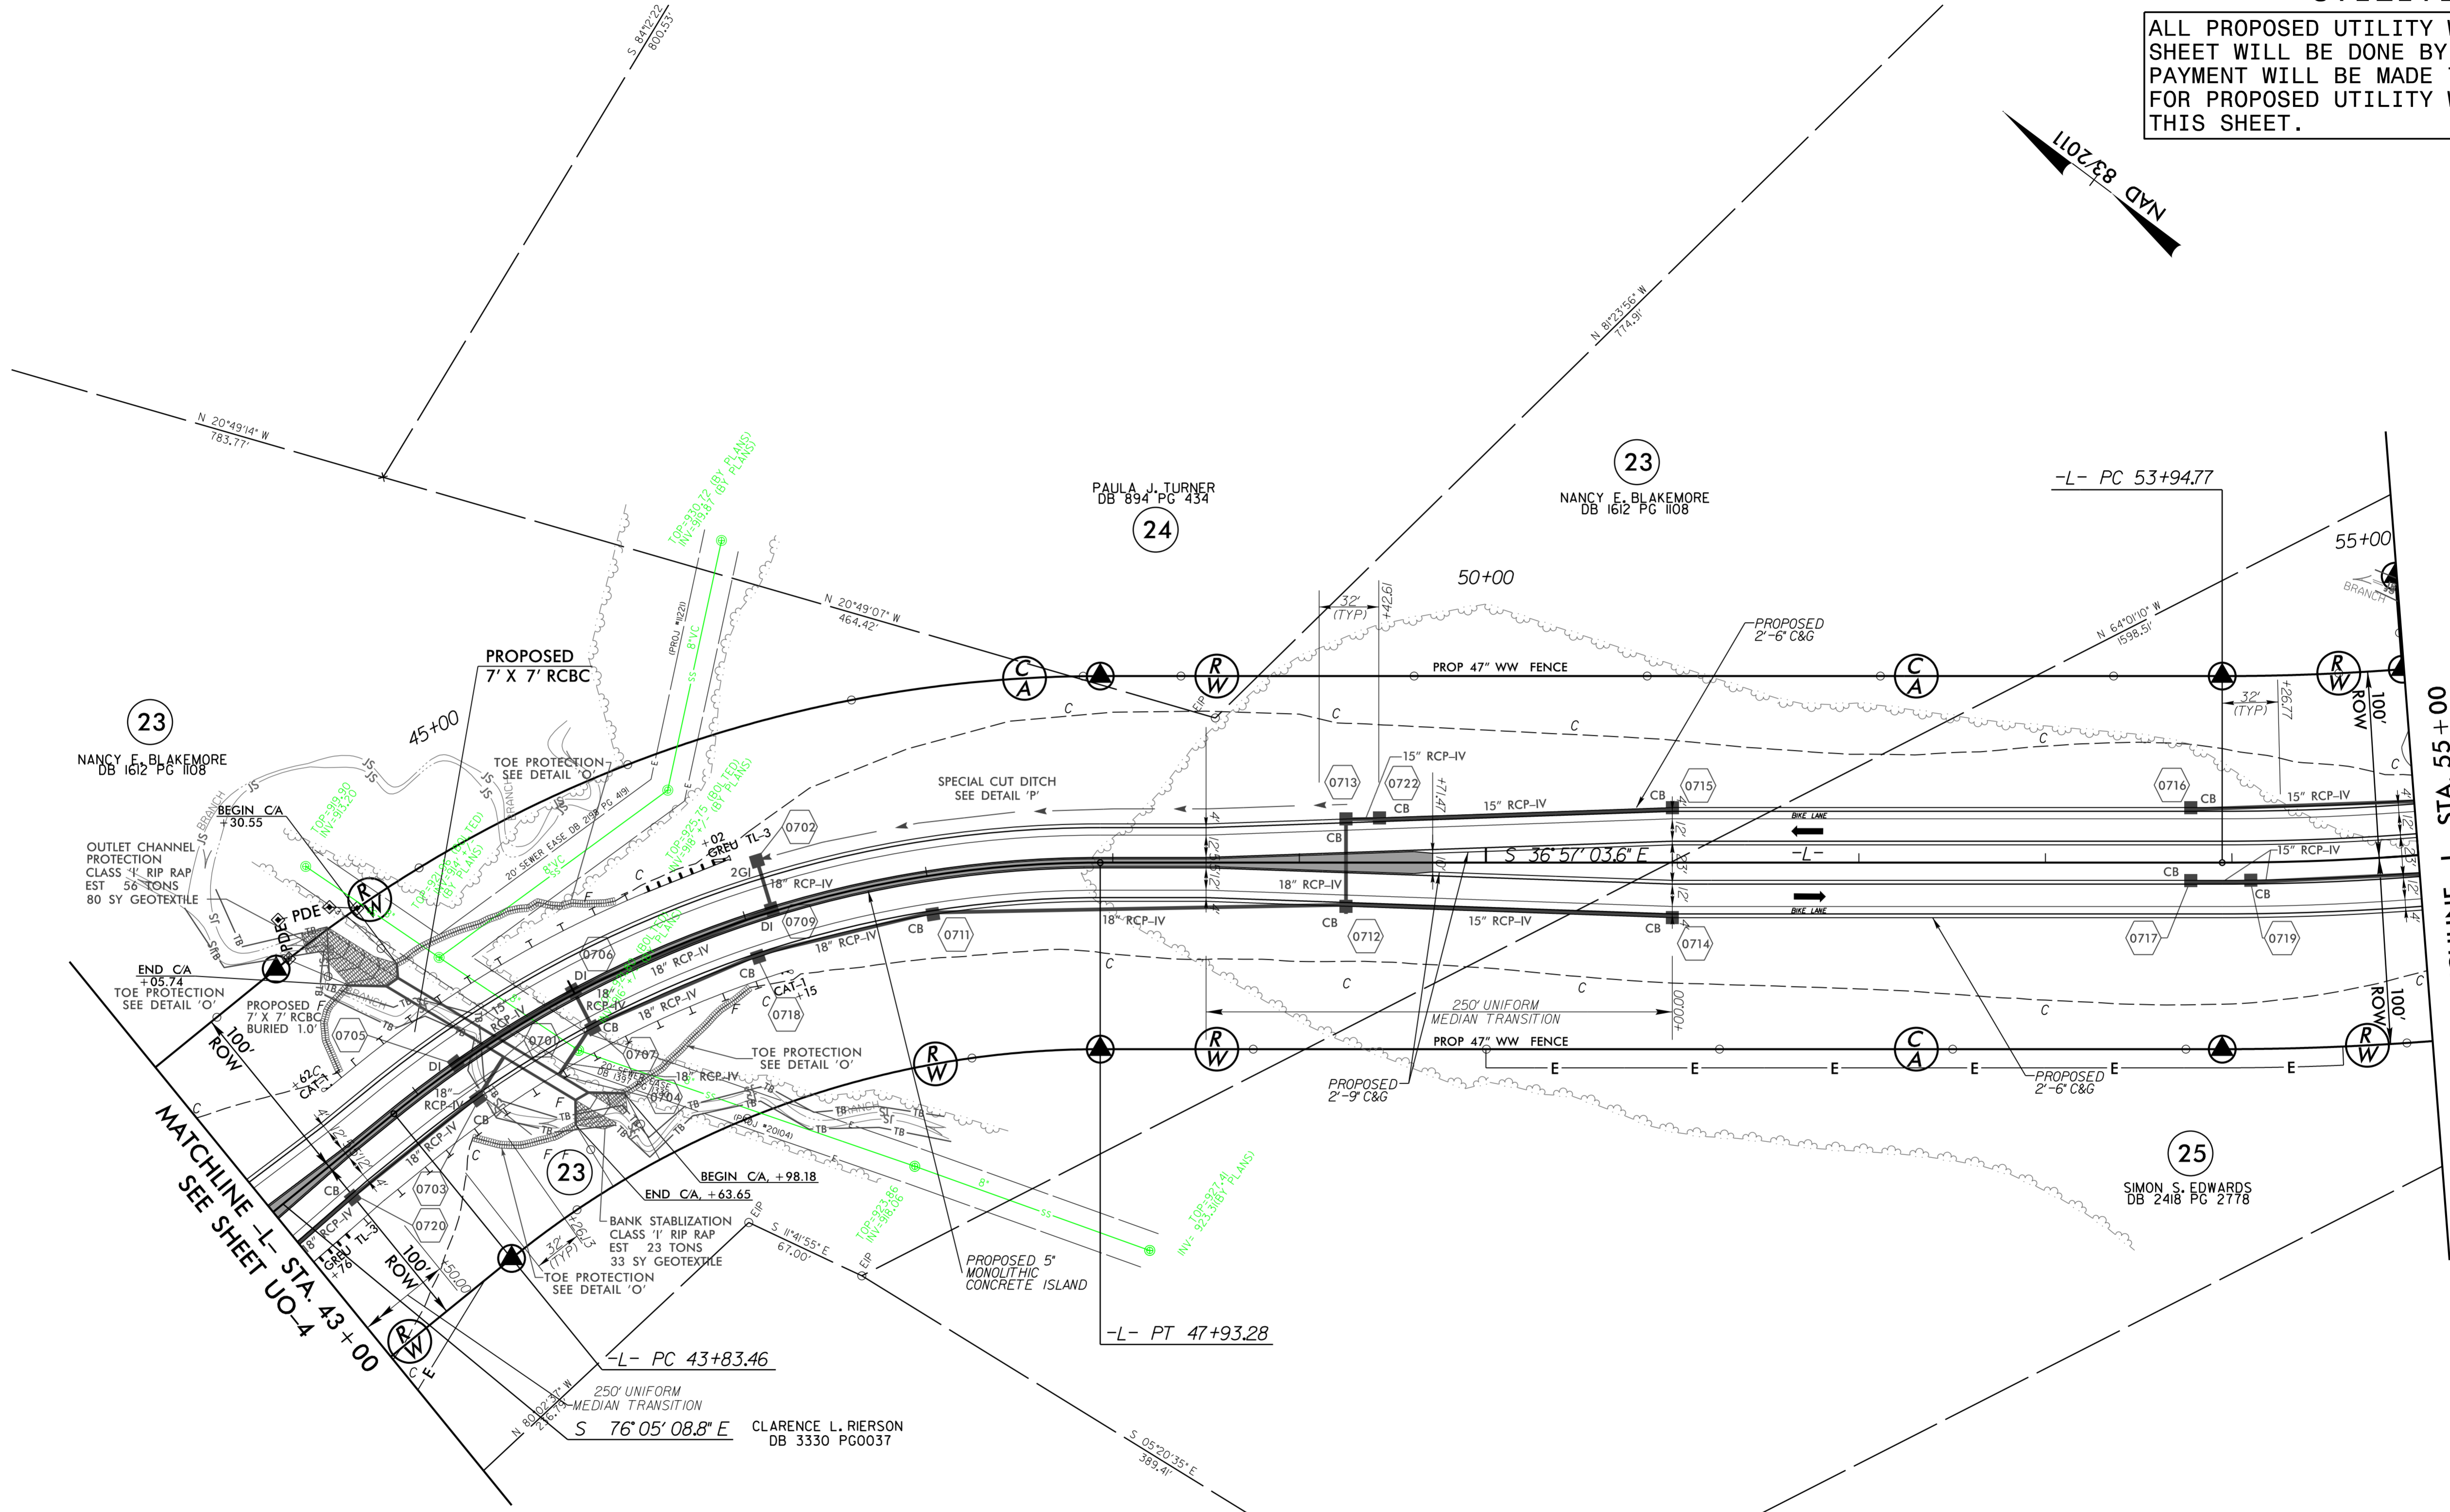

23

24

23

25

NANCY F. BLAKEMORE  
DB 1612 PG 1108

PAULA J. TURNER  
DB 894 PG 434

NANCY F. BLAKEMORE  
DB 1612 PG 1108

SIMON S. EDWARDS  
DB 2418 PG 2778


CLARENCE L. RIERSON  
DB 3330 PG0037

WILLIAM C. EDWARDS, JR.  
DB 2078 PG 0625

MATCHLINE -L- STA. 43+00  
SEE SHEET UO-4

MATCHLINE -L- STA. 55+00  
SEE SHEET UO-6

5/14/199  
 7/27/2023  
 P:\Engineering\UBD\Projects\U6003\ut\_rdy7\_U005.psh.dgn

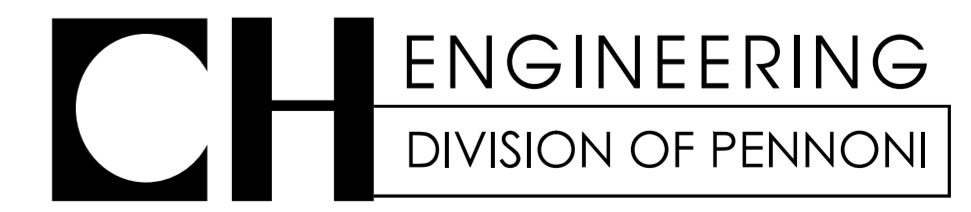

5430 WADE PARK BLVD., SUITE 106,  
 RALEIGH, NC 27607 PHONE: 919.929.1173  
 FAX: 919.493.6548 NC LICENSE #P-0189

