

# RIGHT OF WAY CONTROL SHEET

PROJECT REFERENCE NO. R-3833C	SHEET NO. RW03E-1
----------------------------------	----------------------

## Location and Surveys



DOCUMENT NOT CONSIDERED FINAL  
UNLESS ALL SIGNATURES COMPLETED

### ROW MARKER IRON PIN AND CAP


ALIGN	STATION	OFFSET	NORTH	EAST	
L	19.30.00	-67.00	670998.0960	1449144.0697	12' SPIKE
L	19.02.00	82.66	670839.6398	1449143.4076	12' SPIKE
L	20.55.00	-67.00	670956.5222	1449261.9536	12' SPIKE
L	21.05.00	-57.00	670930.4619	1449305.7812	12' SPIKE
L	21.45.00	83.00	670785.1283	1449296.9413	12' SPIKE
L	22.55.00	-55.00	670878.6871	1449446.5767	12' SPIKE
L	24.20.00	-55.00	670823.8096	1449602.1834	12' SPIKE
L	24.20.00	-86.00	670853.0448	1449612.4938	12' SPIKE
L	25.00.00	-115.00	670853.7866	1449697.5846	12' SPIKE
L	25.36.90	67.00	670669.8737	1449671.8562	
L	25.36.90	55.00	670681.1905	1449675.8473	12' SPIKE
L	25.50.00	-115.00	670837.1570	1449744.7381	X-SCRIBE
L	25.75.00	-74.00	670790.1763	1449754.6787	12' SPIKE
L	25.95.00	67.00	670650.5515	1449726.6448	
L	26.56.00	55.00	670641.5803	1449788.1632	
L	27.15.00	55.00	670621.9574	1449843.8044	12' SPIKE
L	27.15.00	-74.00	670743.6136	1449886.7087	12' SPIKE
L	28.45.39	-74.00	670690.5796	1450014.5014	12' SPIKE
L	29.55.00	-109.00	670665.5230	1450134.9245	12' SPIKE
L	31.66.11	-90.00	670516.2362	1450308.7111	12' SPIKE
L	32.00.00	-90.00	670491.9668	1450335.8801	NOT SET ACCESS DENIED BY PROPERTY OWNER
L	32.41.17	55.00	670358.1344	1450266.2246	12' SPIKE
L	33.35.00	-162.00	670446.9559	1450485.3244	12' SPIKE
L	33.65.00	52.00	670273.4011	1450356.5814	12' SPIKE
L	34.05.00	-170.00	670403.5515	1450540.8228	12' SPIKE
L	34.75.00	-168.65	670360.0789	1450584.5183	
L	35.15.00	-113.00	670295.4616	1450574.4372	12' SPIKE
L	35.70.00	-134.00	670282.4655	1450625.3798	12' SPIKE
L	36.83.00	104.00	670022.6120	1450589.1147	12' SPIKE
L	38.00.00	92.00	669976.1634	1450709.4090	12' SPIKE
L	39.66.22	67.00	669943.4488	1450887.3785	12' SPIKE
L	39.90.00	-133.00	670133.2695	1450954.3950	12' SPIKE
L	39.90.00	-52.00	670054.1004	1450937.2705	
L	40.00.00	52.00	669950.2785	1450925.5765	12' SPIKE
L	41.30.00	52.00	669931.4757	1451060.9405	12' SPIKE
L	41.35.00	-52.00	670034.8646	1451073.2563	
L	42.38.68	52.00	669929.3409	1451175.1929	12' SPIKE
L	42.46.35	-70.00	670051.5367	1451178.5090	
L	43.35.00	52.00	669932.7745	1451271.4543	12' SPIKE
L	44.35.00	64.00	669928.8744	1451378.0956	12' SPIKE
L	44.86.46	-80.00	670079.3985	1451403.4928	
L	46.00.00	-108.00	670133.8951	1451490.9757	
L	46.11.45	64.00	669977.2779	1451562.9255	12' SPIKE
L	46.73.15	-140.00	670187.4186	1451534.3577	
L	47.04.68	-183.00	670237.6726	1451536.2131	
L	47.28.99	-167.00	670232.2078	1451560.6907	X-SCRIBE
L	48.55.00	-125.00	670256.4493	1451667.6360	
L	49.15.00	88.00	670138.4497	1451854.1710	12' SPIKE
L	49.50.00	-113.00	670302.9161	1451733.6965	
L	50.00.00	-95.00	670380.3543	1451816.3497	
L	52.10.00	-75.00	670480.8562	1451905.0926	
L	52.90.00	52.00	670467.2869	1452055.0611	NAIL PIPE TOP
L	53.00.00	-65.00	670551.9904	1451973.7258	
L	53.36.81	52.00	670499.3289	1452084.5674	12' SPIKE
L	53.89.86	-52.00	670611.2063	1452051.4111	12' SPIKE
L	54.13.09	54.00	670545.8727	1452138.0310	12' SPIKE
L	56.47.79	-52.00	670755.2843	1452285.0007	
L	57.25.00	54.00	670680.0327	1452392.1645	
L	58.25.00	65.00	670688.5791	1452484.4204	12' SPIKE
L	59.07.58	-52.00	670812.2402	1452555.4878	
L	59.25.00	77.00	670683.6715	1452575.5435	NAIL IN ASPHALT
L	59.60.00	-52.00	670812.2063	1452611.5302	12' SPIKE
L	59.63.57	78.16	670682.0063	1452610.4461	
L	59.79.80	93.35	670666.2413	1452626.1244	
L	60.48.76	94.16	670662.9549	1452695.0085	
L	60.60.00	-52.00	670808.6219	1452711.4813	12' SPIKE
L	61.35.00	-65.00	670818.9256	1452786.8990	
L	63.05.00	94.00	670653.9351	1452951.0914	
L	63.60.00	-108.00	670853.8342	1453013.2955	
L	63.92.13	105.00	670639.8194	1453037.7745	
L	64.95.00	-104.00	670852.9195	1453130.0916	
L	66.64.96	105.00	670700.3145	1453349.7846	
L	66.90.00	-85.06	670884.1307	1453295.3522	
L	69.30.00	90.00	670821.8157	1453585.8076	
L	69.30.00	55.00	670853.7899	1453571.5721	12' SPIKE
L	69.90.00	55.00	670878.1923	1453626.3820	12' SPIKE
L	70.01.06	-65.00	670992.7010	1453588.8213	
L	72.77.26	55.00	670924.3150	1453880.6802	12' SPIKE
L	72.77.26	-65.00	671044.0993	1453887.8717	
L	74.95.00	55.00	670911.2662	1454098.0242	
L	75.00.00	-65.00	671030.7509	1454110.2067	
L	75.50.00	-46.26	671009.0462	1454158.9936	
L	76.46.00	54.00	670903.2151	1454248.8127	
L	76.63.00	35.32	670920.8378	1454266.9013	

I, Rex Cooper, a Professional Land Surveyor in the state of North Carolina hereby certify to the best of my knowledge and belief that the following work item(s) (R/W Staking) performed under my responsible charge meet NCDOT Survey Standards as directed in the NCDOT Location & Surveys guidelines and procedures.

I further certify that the right of way and permanent easement points shown herein and outlined in the tables shown hereon (localized coordinates, station/offset) have been checked and are accurate representations of the right of way and permanent easement points depicted on the corresponding highway plans. I also certify that the right of way and permanent easement points shown herein have been field monumented under my supervision from existing survey control provided by others; that the depicted property data shown herein were surveyed by others; and these monuments denote the right of way and easement boundaries at the time of staking which may be subject to change due to right of way revisions (See deeds for final determination).

Witness my original signature, registration number and seal this 24th day of June, 2022.

DocuSigned by:  
*Rex Cooper*  
61DD1950E8574DD... L-4269  
Professional Land Surveyor

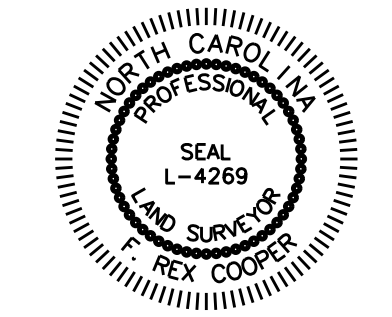

### NOTES:

1. IF FURTHER INFORMATION REGARDING PROJECT CONTROL IS NEEDED, PLEASE CONTACT THE LOCATION AND SURVEYS UNIT.
2. PROJECT CONTROL WAS ESTABLISHED USING GNSS, THE GLOBAL NAVIGATION SATELLITE SYSTEM.

REVISIONS

6/2/22

DATE PLOTTED: 6/2/22 10:00 AM