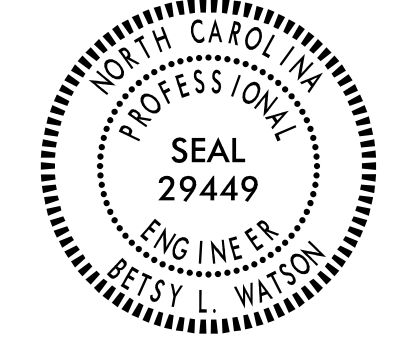

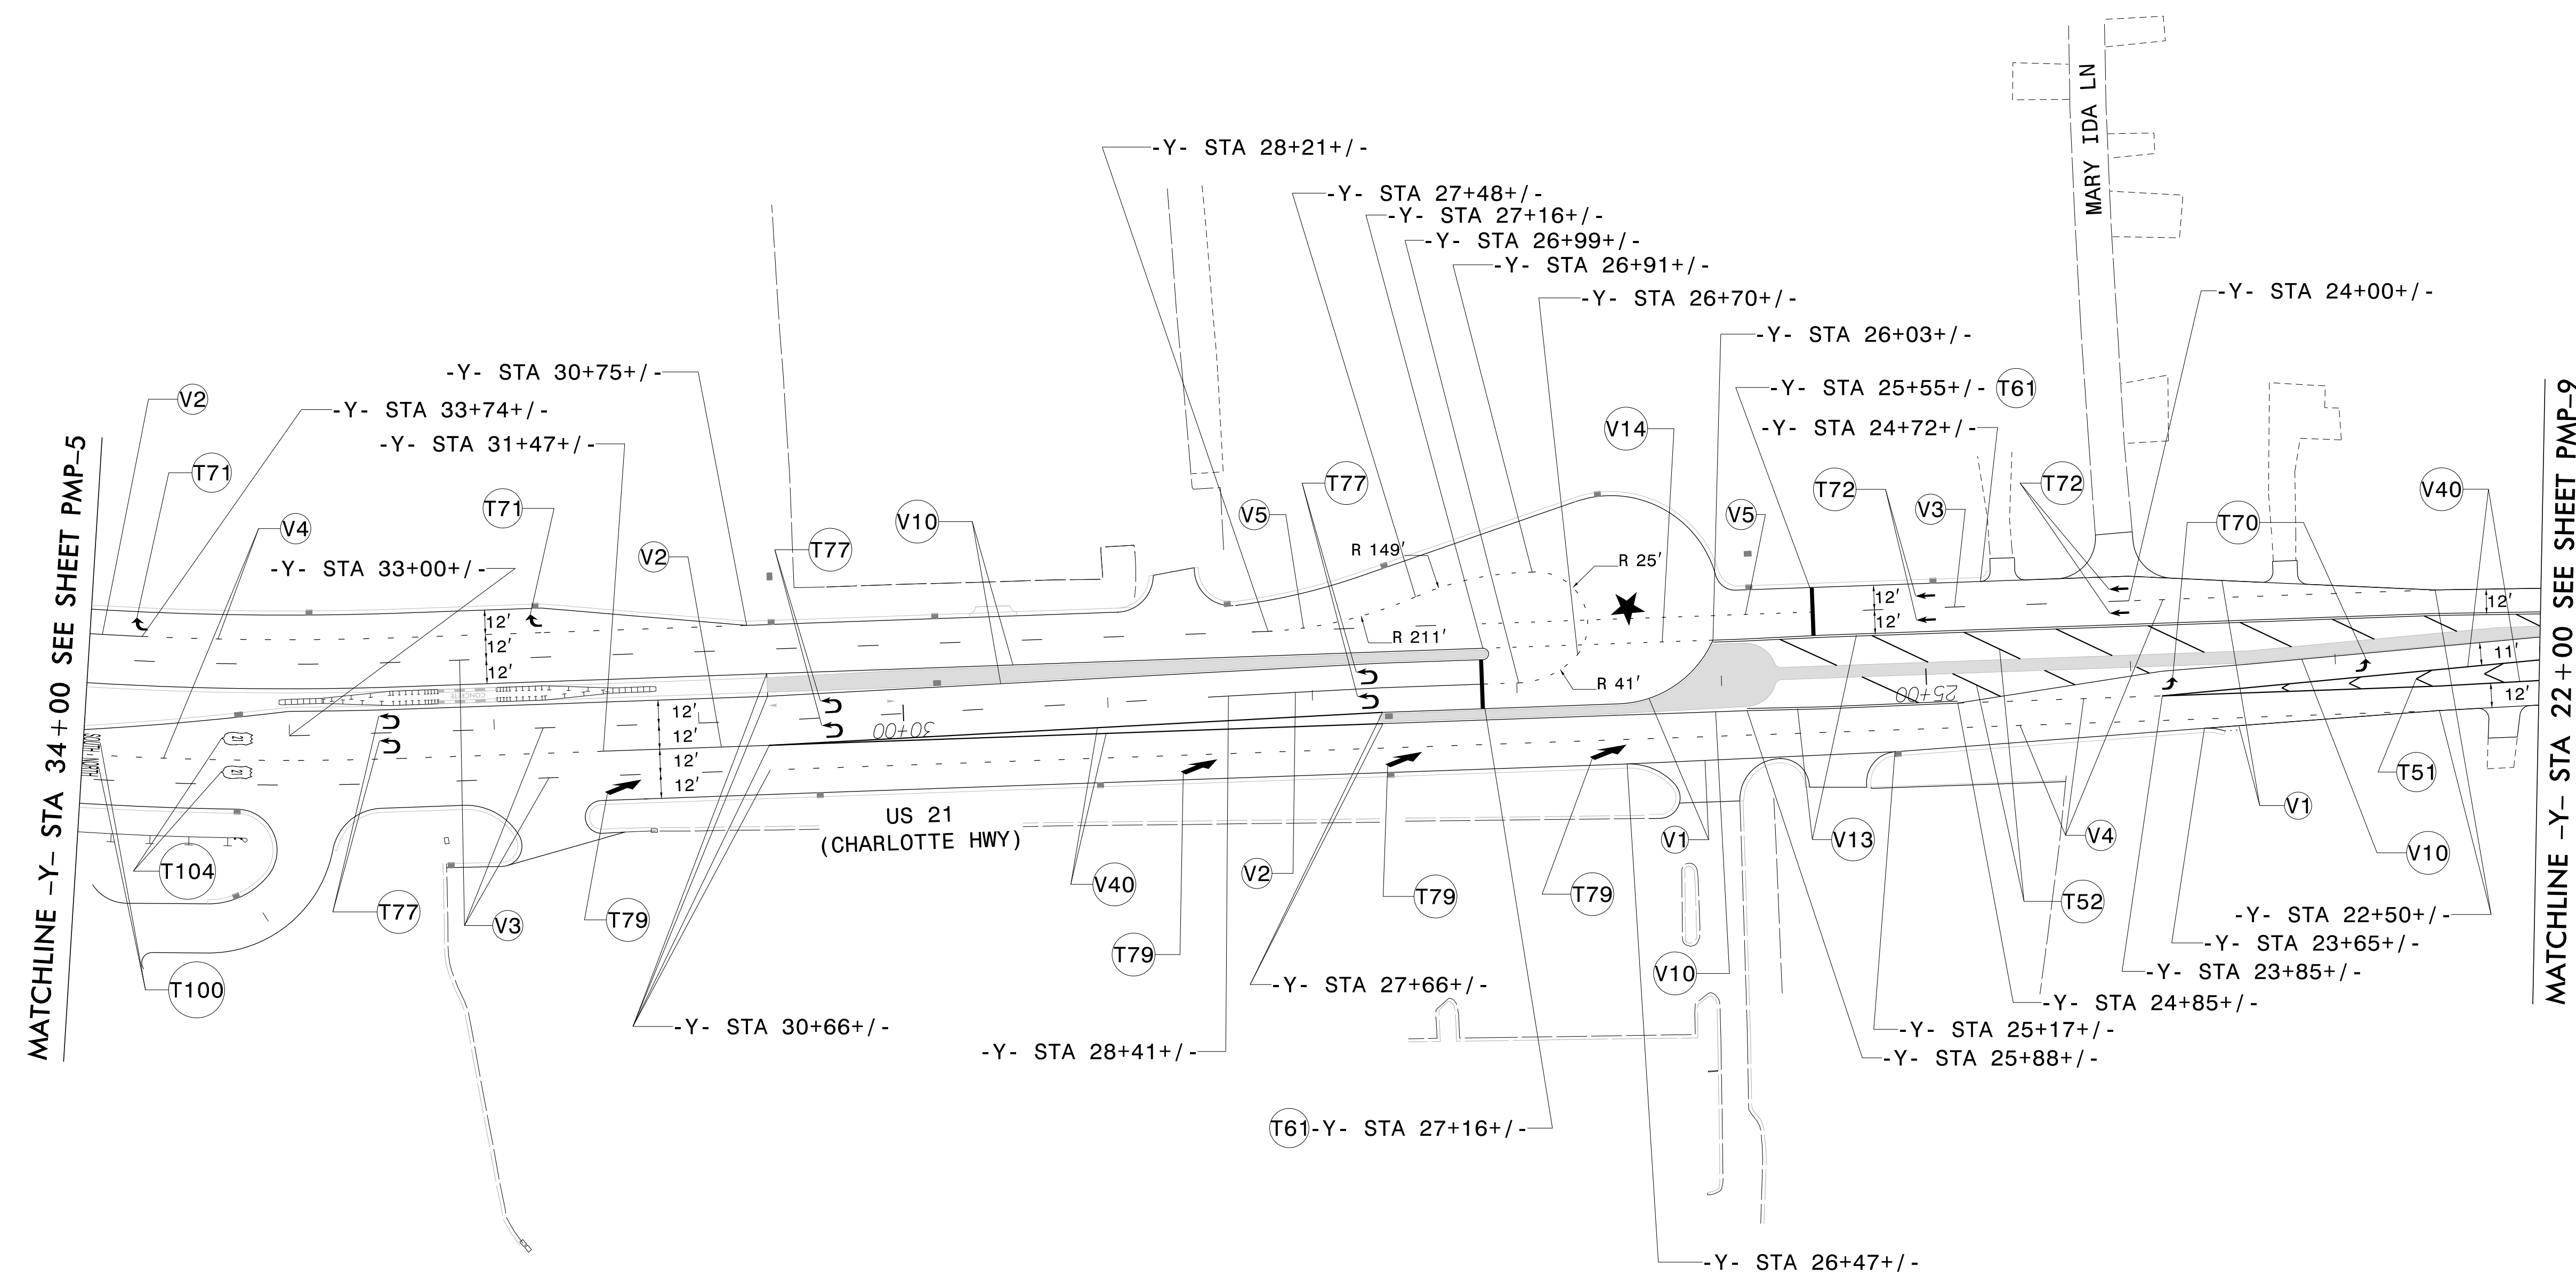


TIP NO. R-3833C	SHEET NO. PMP-8
APPROVED: <i>Betsy L. Watson</i> 35E97B34F8743F	
DATE: 4/28/2023	
SEAL	
	
DOCUMENT NOT CONSIDERED FINAL UNLESS ALL SIGNATURES COMPLETED	
	



POLYUREA PAVEMENT MARKING LEGEND		THERMOPLASTIC PAVEMENT MARKING LEGEND	
V1	WHITE EDGLINE (4")	T51	WHITE DIAGONAL (12")
V2	WHITE SOLID LANE LINE (4")	T52	YELLOW DIAGONAL (12")
V3	10 FT WHITE SKIP (4")	T61	WHITE STOPBAR (24")
V4	3 FT-9 FT/SP WHITE MINISKIP (4")	T70	LEFT TURN ARROW
V5	2 FT-6 FT/SP WHITE MINISKIP (4")	T71	RIGHT TURN ARROW
V10	YELLOW EDGLINE (4")	T72	STRAIGHT ARROW
V13	YELLOW DOUBLE CENTER (4")	T77	U-TURN ARROW
V14	2 FT-6 FT/SP YELLOW MINISKIP (4")	T79	MERGE ARROW
V40	WHITE GORELINE (8")	T100	NORTH ALPHANUMERIC CHARACTERS
		T100	SOUTH ALPHANUMERIC CHARACTERS
		T104	ROUTE SHIELD ON DARK PAVEMENT

\$\$\$\$\$SYTIME\$\$\$\$\$
 \$\$\$DGN\$\$\$\$\$
 \$\$\$USERNAME\$\$\$\$\$

PAVEMENT MARKING DETAIL