
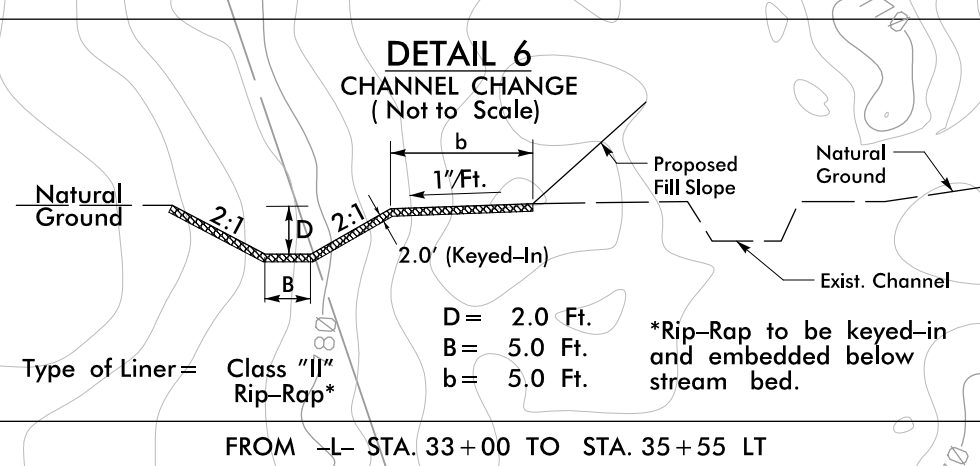


ENVIRONMENTALLY SENSITIVE AREA
SEE PROJECT SPECIAL PROVISIONS

NOTE:
PLACE TEMPORARY ROCK SEDIMENT DAMS TYPE - B AND TEMPORARY ROCK SILT CHECKS TYPE - A AT DRAINAGE OUTLETS.





IN LIEU OF ROCK INLET SEDIMENT TRAP TYPE C, UTILIZE FABRIC INSERT INLET PROTECTION DEVICES IN AREAS WHERE WATER MAY POND ON ROAD OPEN TO LIVE TRAFFIC.

CLEARING AND GRUBBING
EROSION CONTROL FOR
CONSTRUCTION SHEET 5

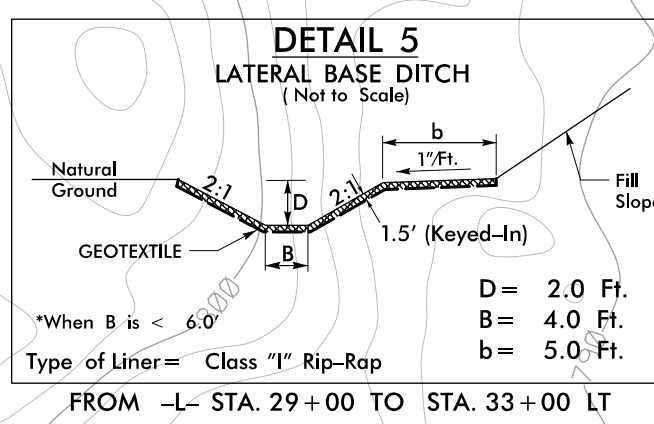


3 inch Skimmer
with 2.75 inch
Orifice Diameter
ID 5.1

UTILIZE DRY DETENTION / FILTRATION
BASIN AS SILT BASIN DURING CONSTRUCTION.
ATTACH SKIMMER TO RISE A MINIMUM OF 1 FOOT
ABOVE THE BOTTOM OF THE BASIN.

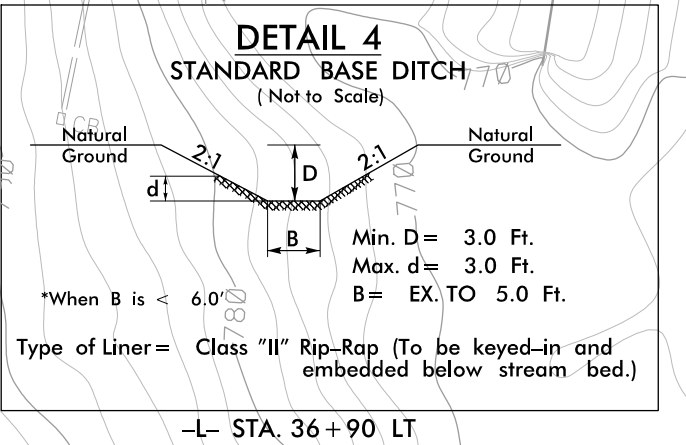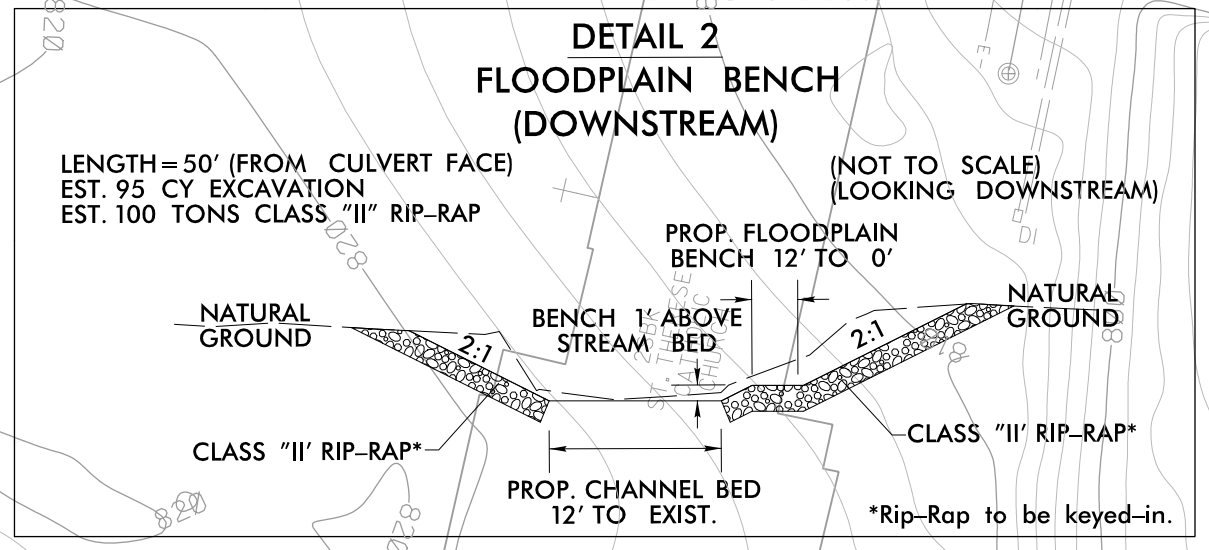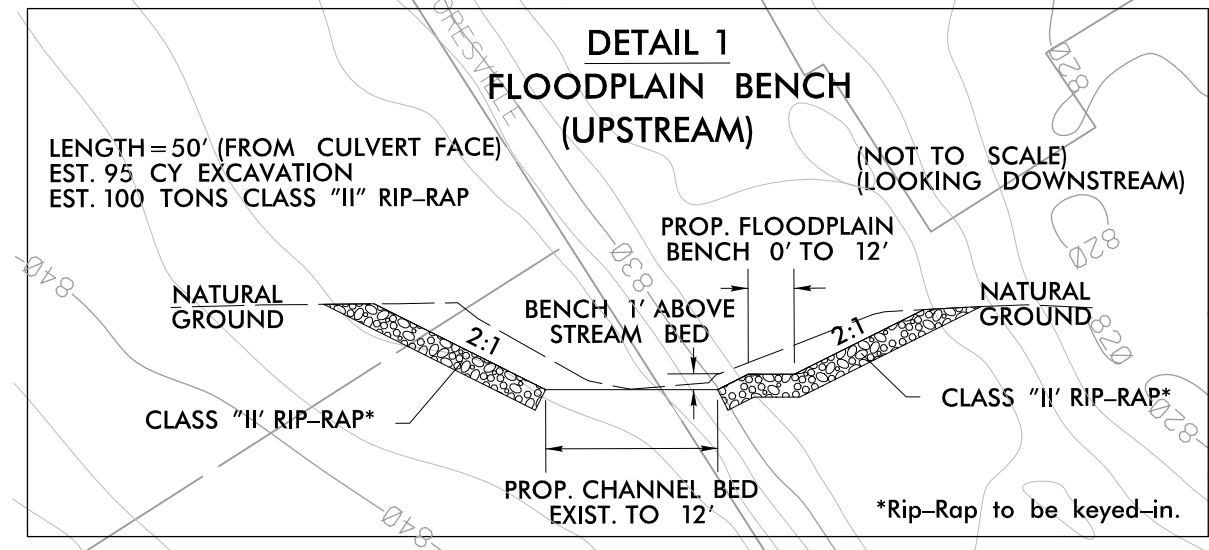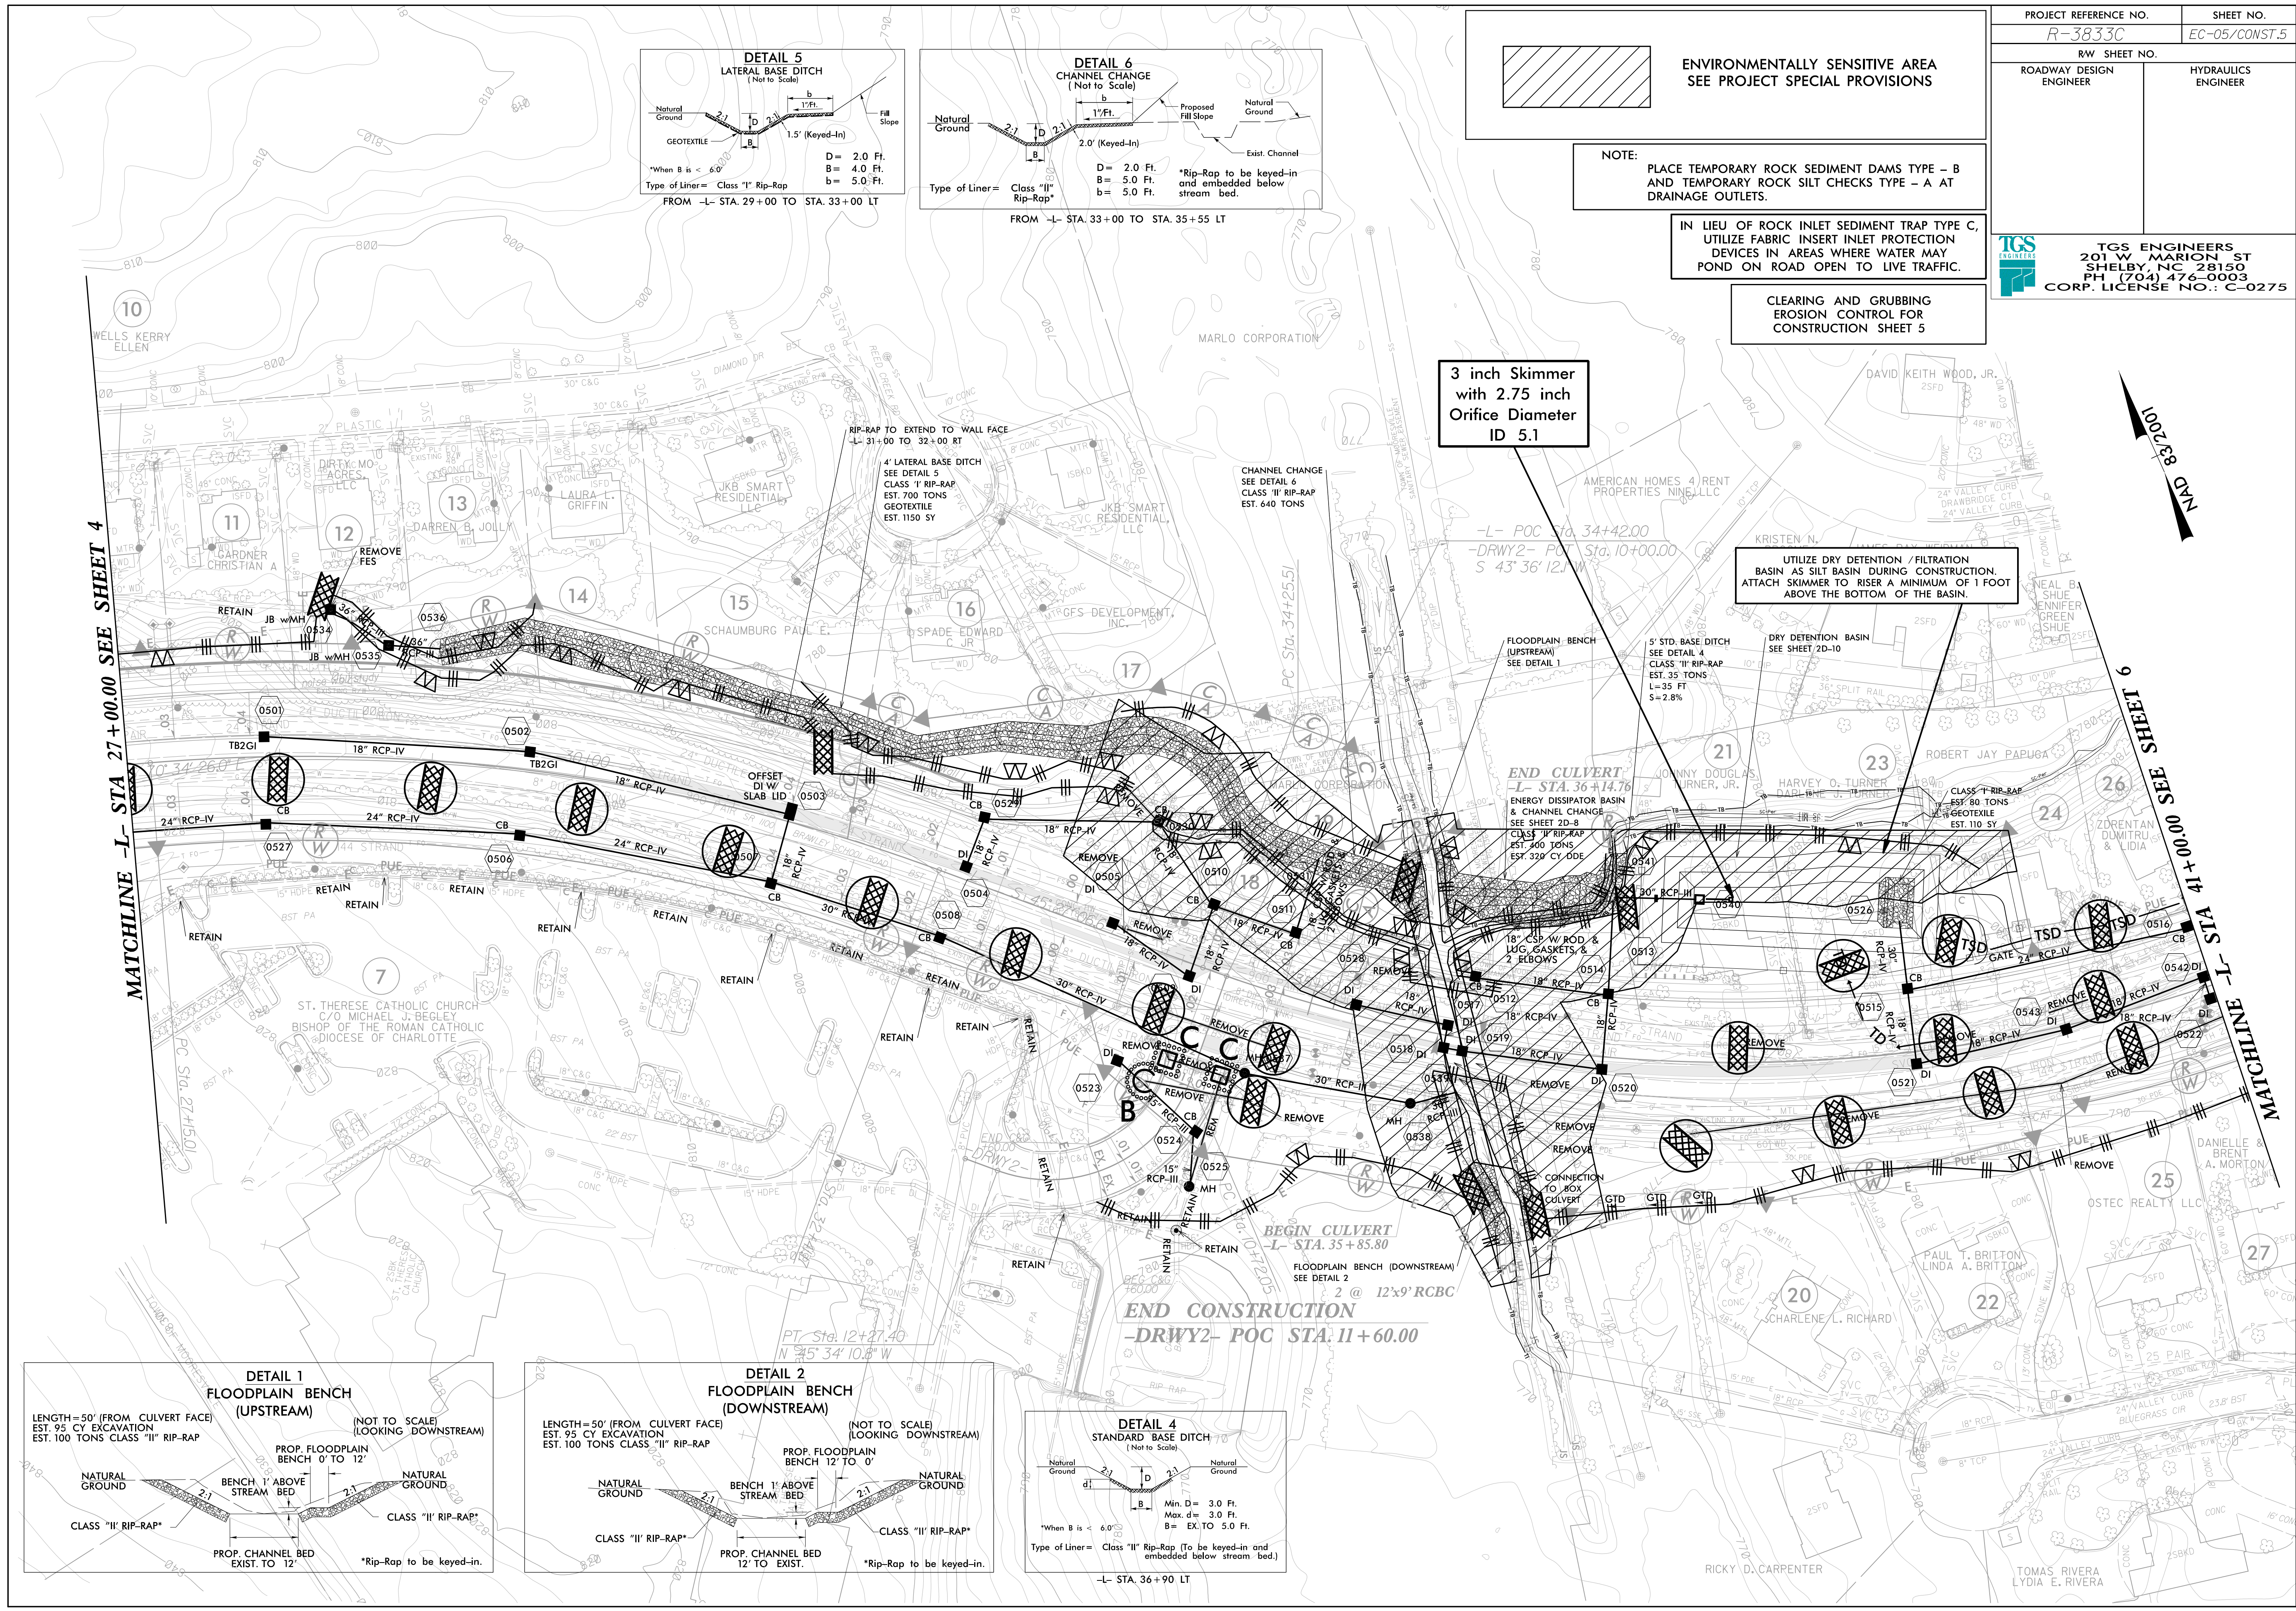

MATCHLINE -L- STA 27+00.00 SEE SHEET 4

MATCHLINE -L- STA 41+00.00 SEE SHEET 6

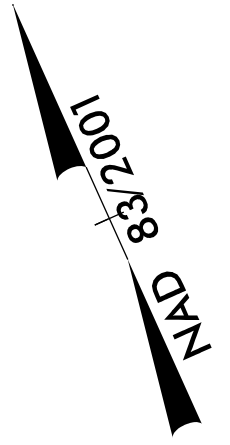

END CONSTRUCTION
-DRWY2- POC STA. 11+60.00