



Stantec
 Stantec Consulting Services Inc.
 801 Jones Franklin Road
 Suite 300
 Raleigh, NC 27606
 Tel. (919) 851-6866
 Fax. (919) 851-7024
 www.stantec.com
 License No. F-0672

PROJECT REFERENCE NO. **R-3833C**
 SHEET NO. **UC-6**


DESIGNED BY: LLP
 DRAWN BY: RGR
 CHECKED BY: LLP
 APPROVED BY:
 REVISED:
 NORTH CAROLINA DEPARTMENT OF TRANSPORTATION
 UTILITIES ENGINEERING SECTION
 PHONE: (919) 707-6690
 FAX: (919) 250-4151

8/24/2023
 UTILITY CONSTRUCTION PLANS ONLY

SEAL
 Documented by: 23500
 ENGINEER
 TINA L. PARRISH

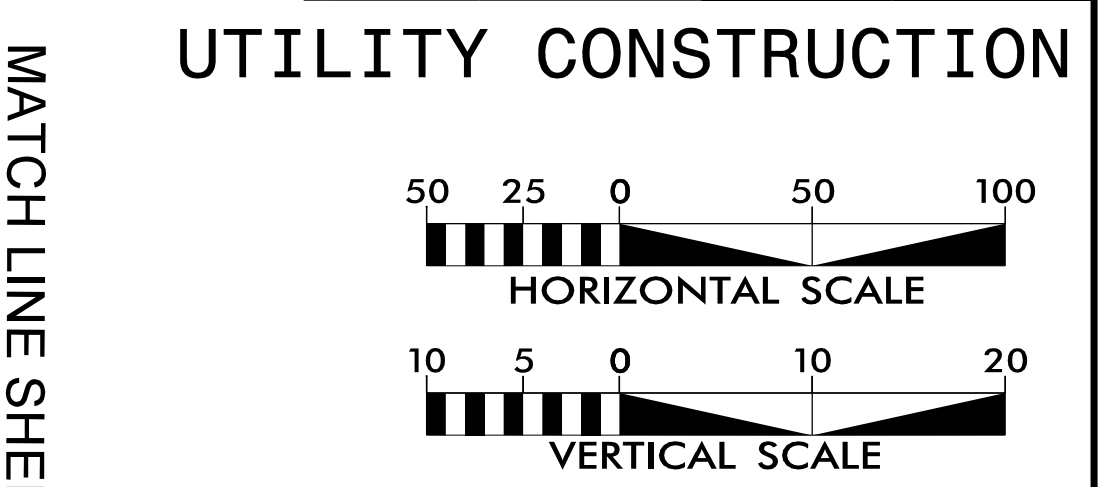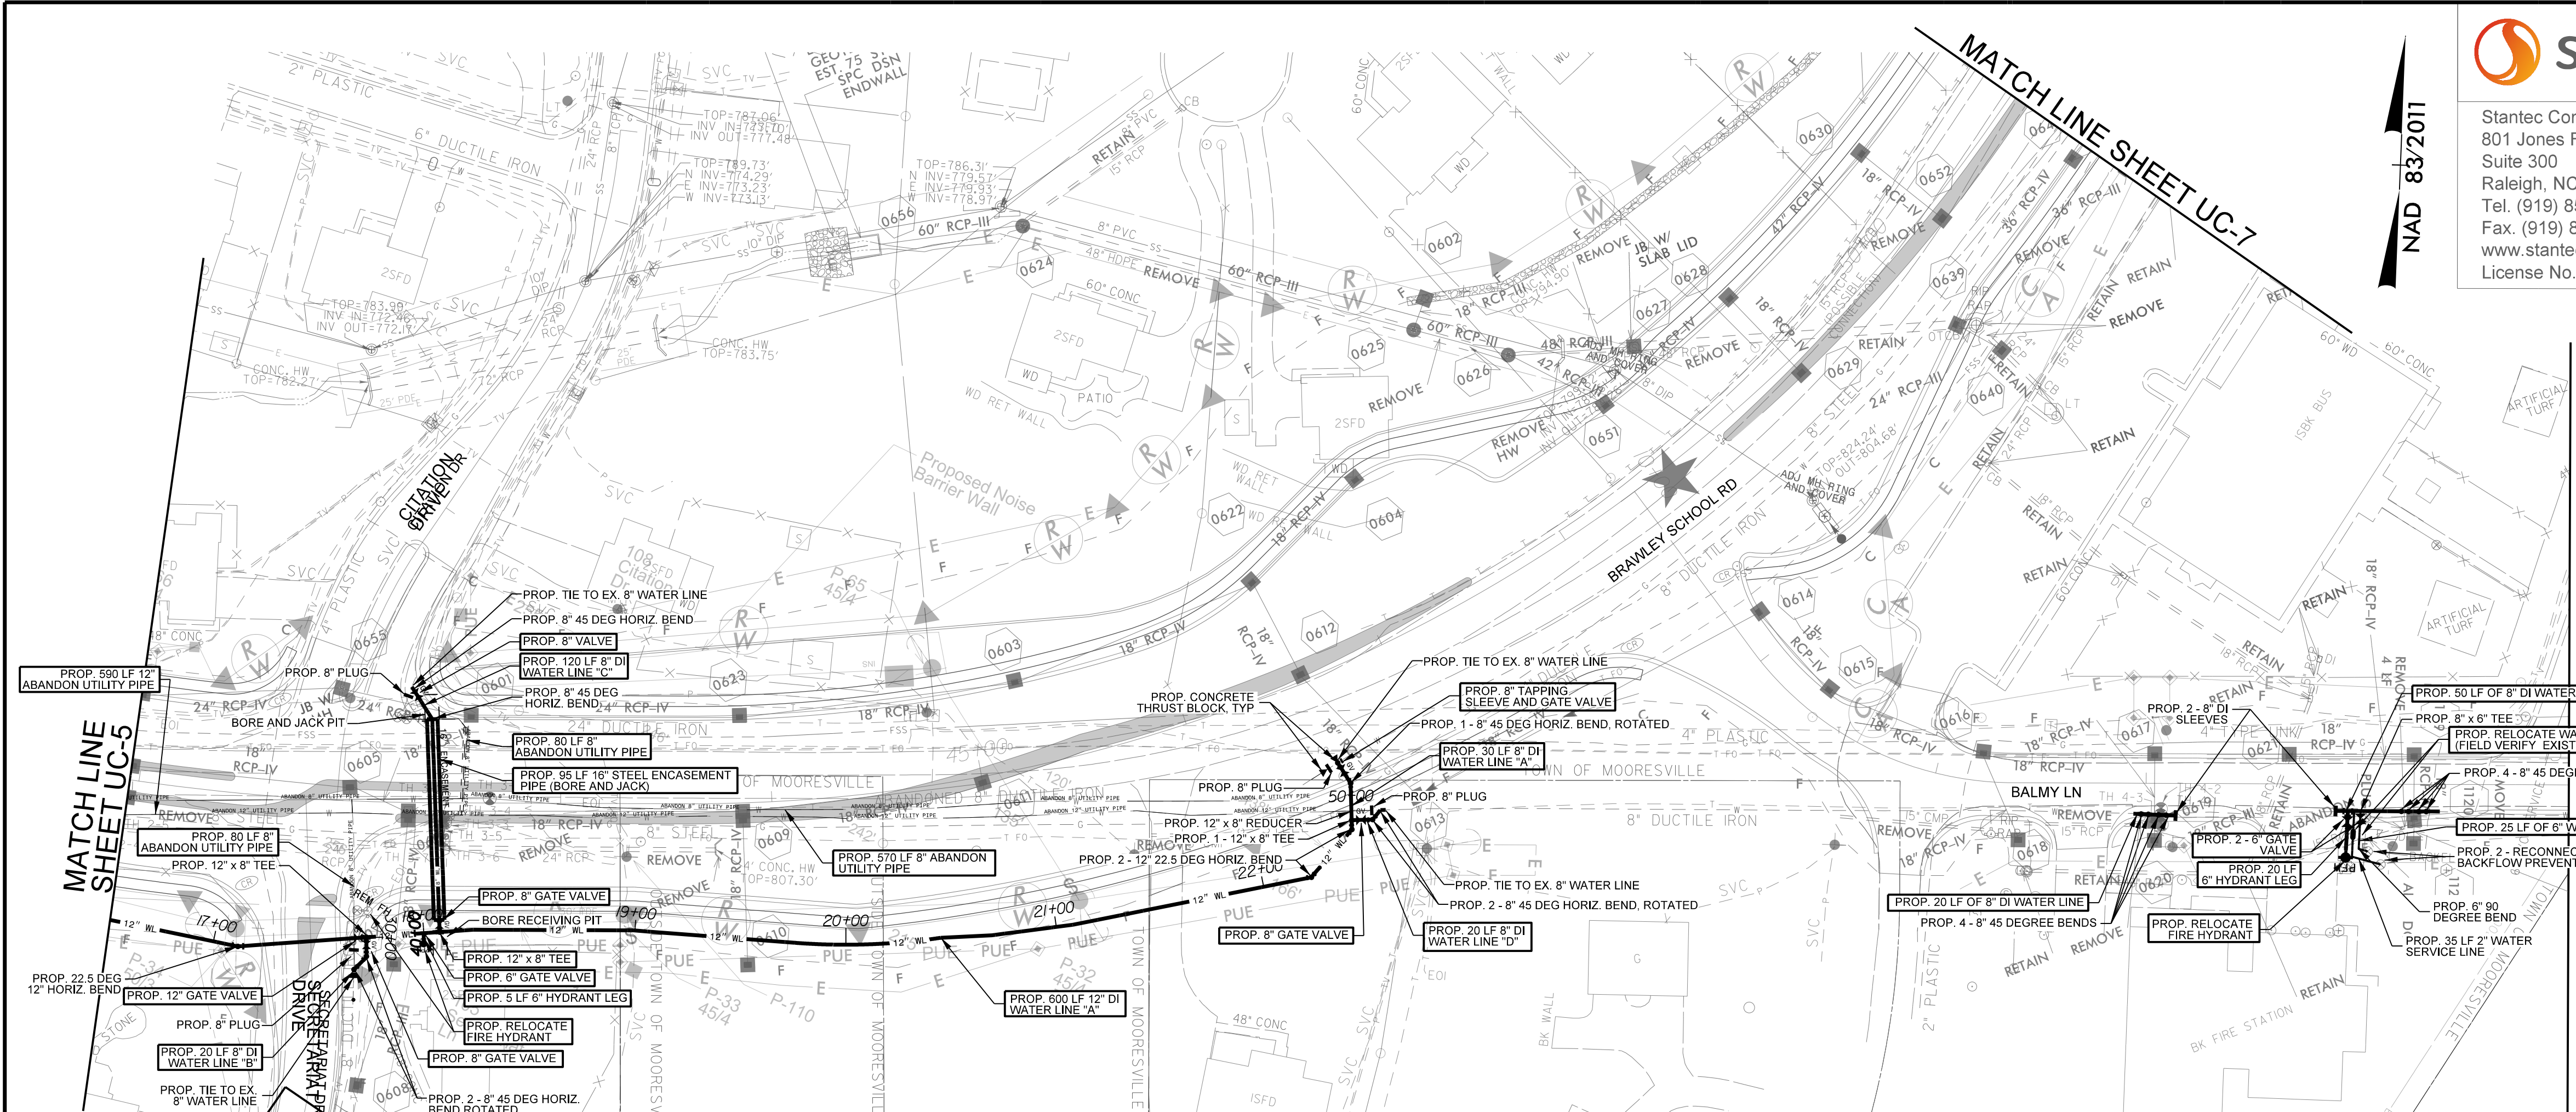

NOTES:
 THE ESTIMATED QUANTITY OF DUCTILE IRON WATER PIPE FITTINGS ON THIS PLAN SHEET IS 6025 POUNDS. THE ACTUAL QUANTITY AND TYPE OF FITTINGS WILL VARY BASED ON FIELD CONDITIONS.

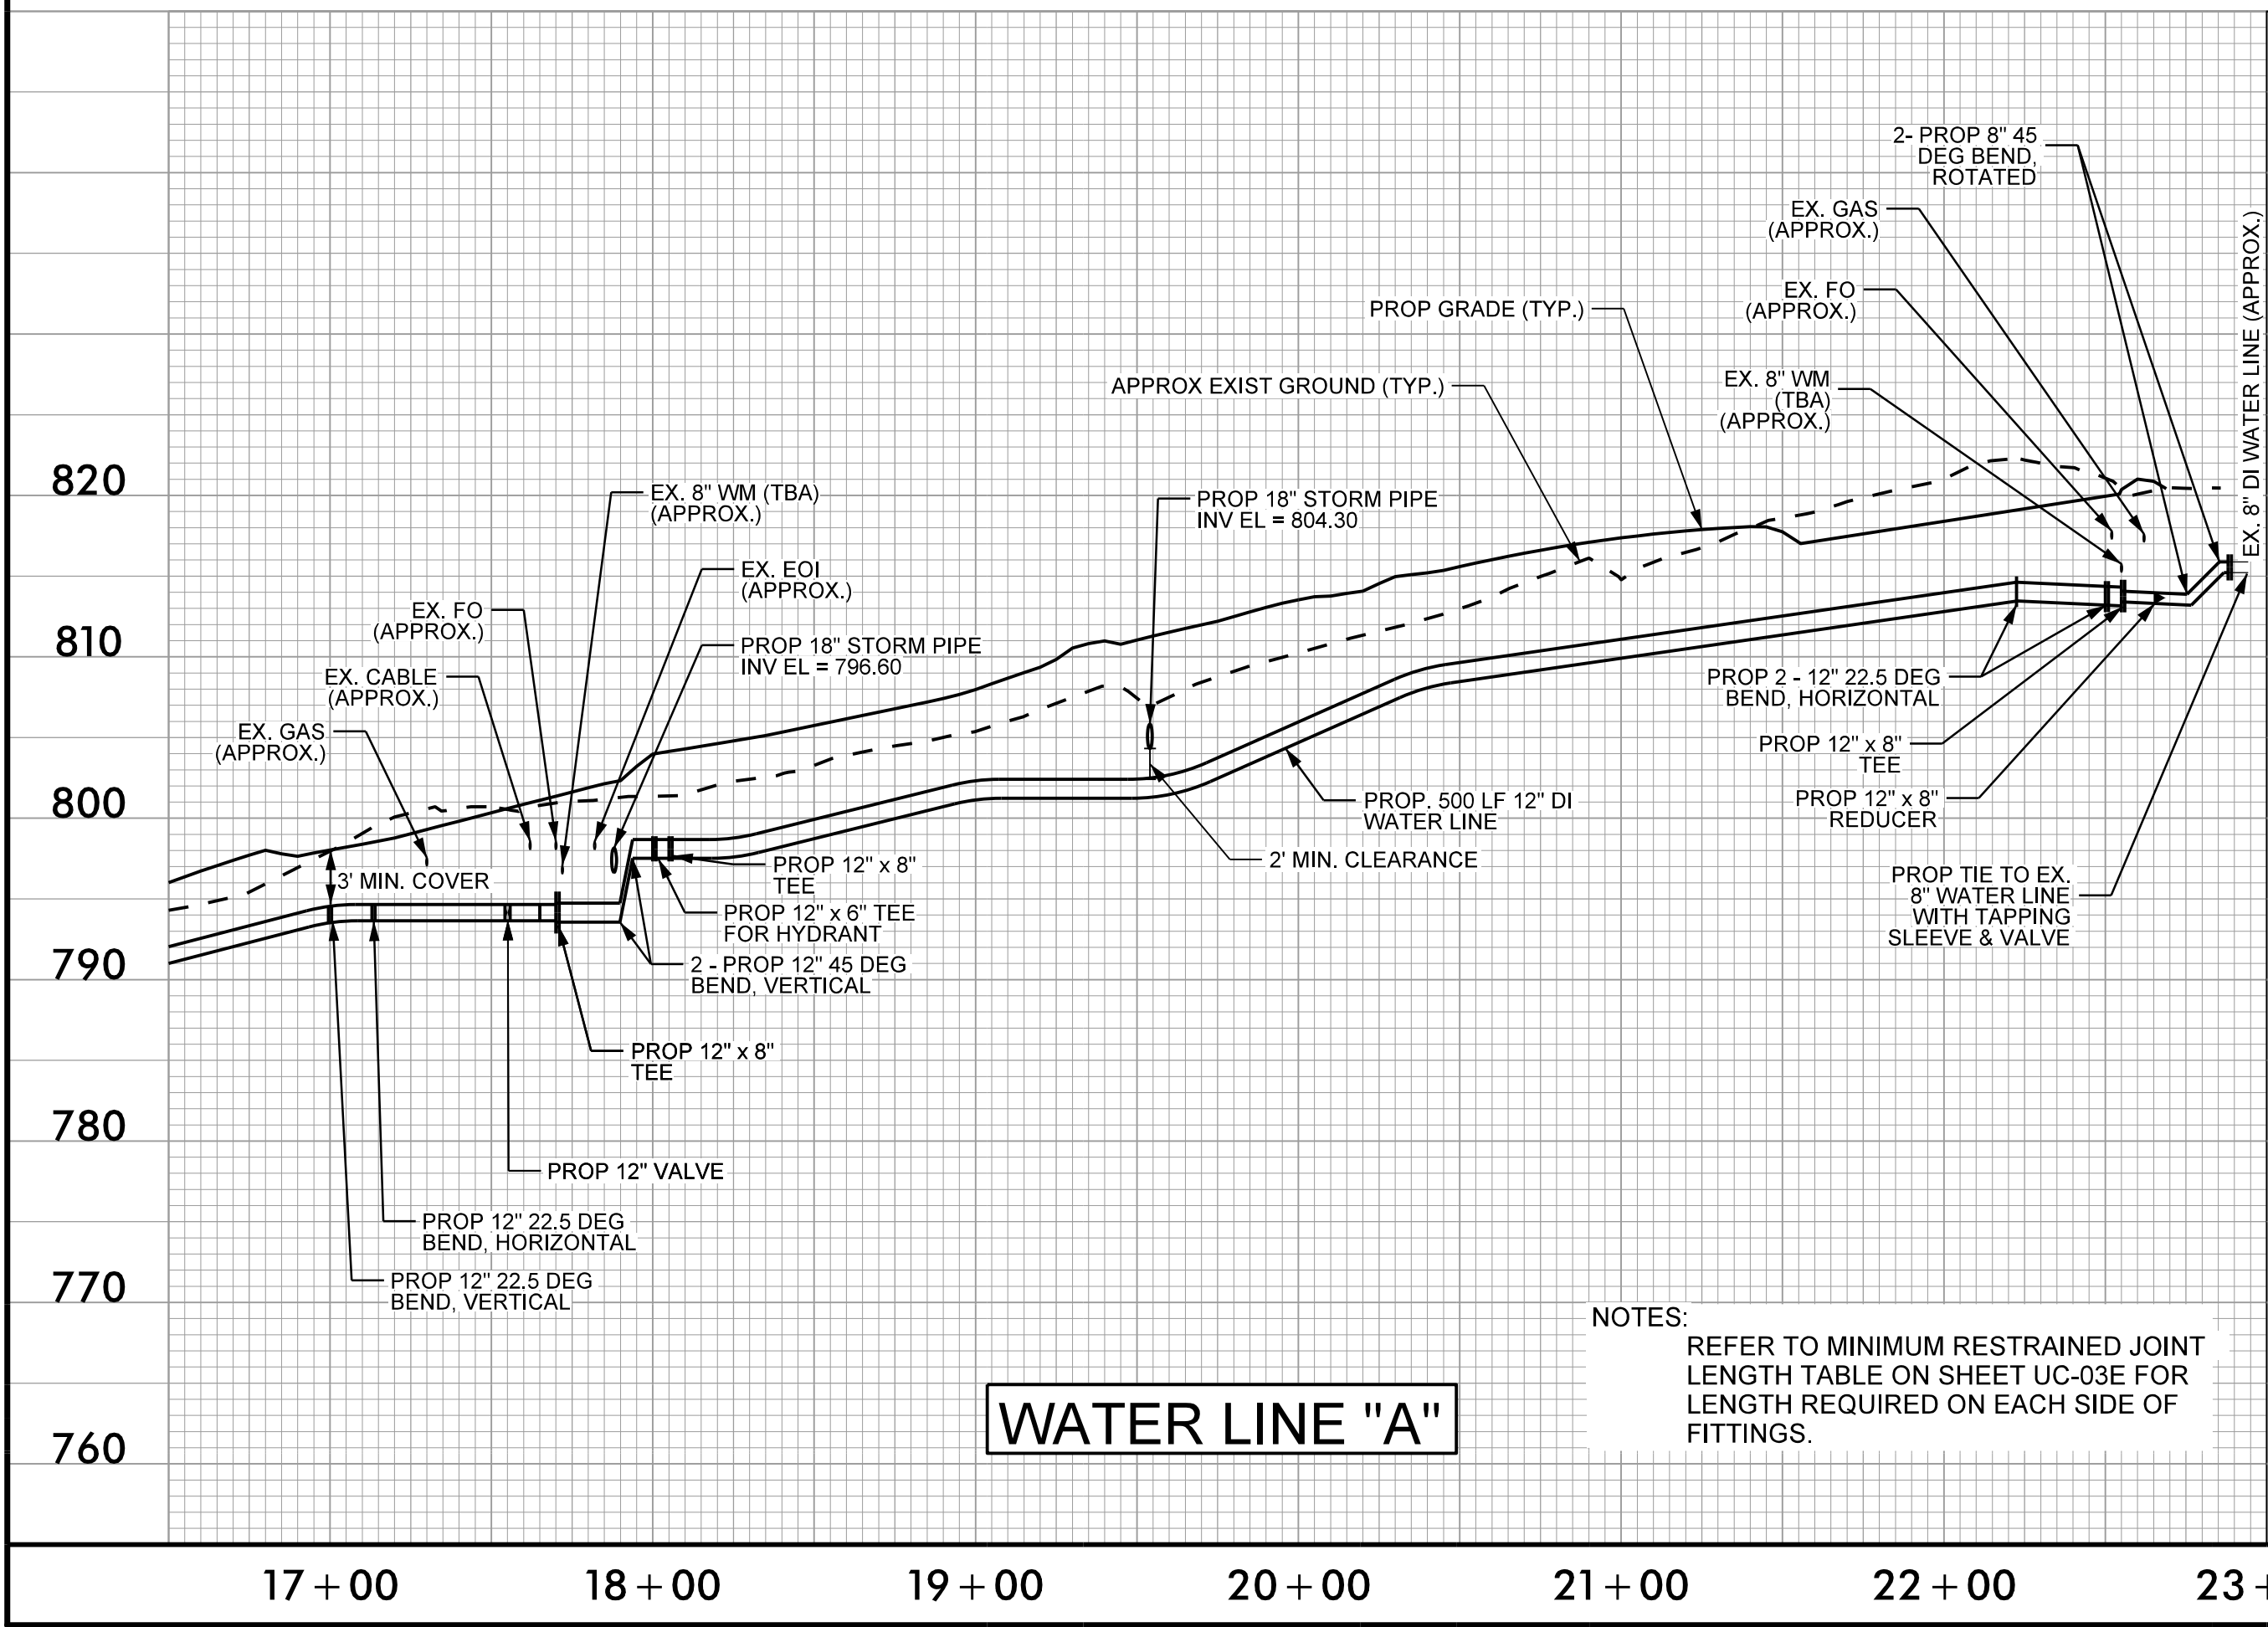

NOTES:
 REFER TO MINIMUM RESTRAINED JOINT LENGTH TABLE ON SHEET UC-03E FOR LENGTH REQUIRED ON EACH SIDE OF FITTINGS.

