



Stantec
 Stantec Consulting Services Inc.
 801 Jones Franklin Road
 Suite 300
 Raleigh, NC 27606
 Tel. (919) 851-6866
 Fax. (919) 851-7024
 www.stantec.com
 License No. F-0672


PROJECT REFERENCE NO.	R-3833C	SHEET NO.	UC-7
DESIGNED BY:	LLP		
DRAWN BY:	RGR		
CHECKED BY:	LLP		
APPROVED BY:			
REVISED:		NORTH CAROLINA DEPARTMENT OF TRANSPORTATION 8/24/2023 UTILITIES ENGINEERING SEC. PHONE: (919) 707-6690 FAX: (919) 250-4151 UTILITY CONSTRUCTION PLANS ONLY	

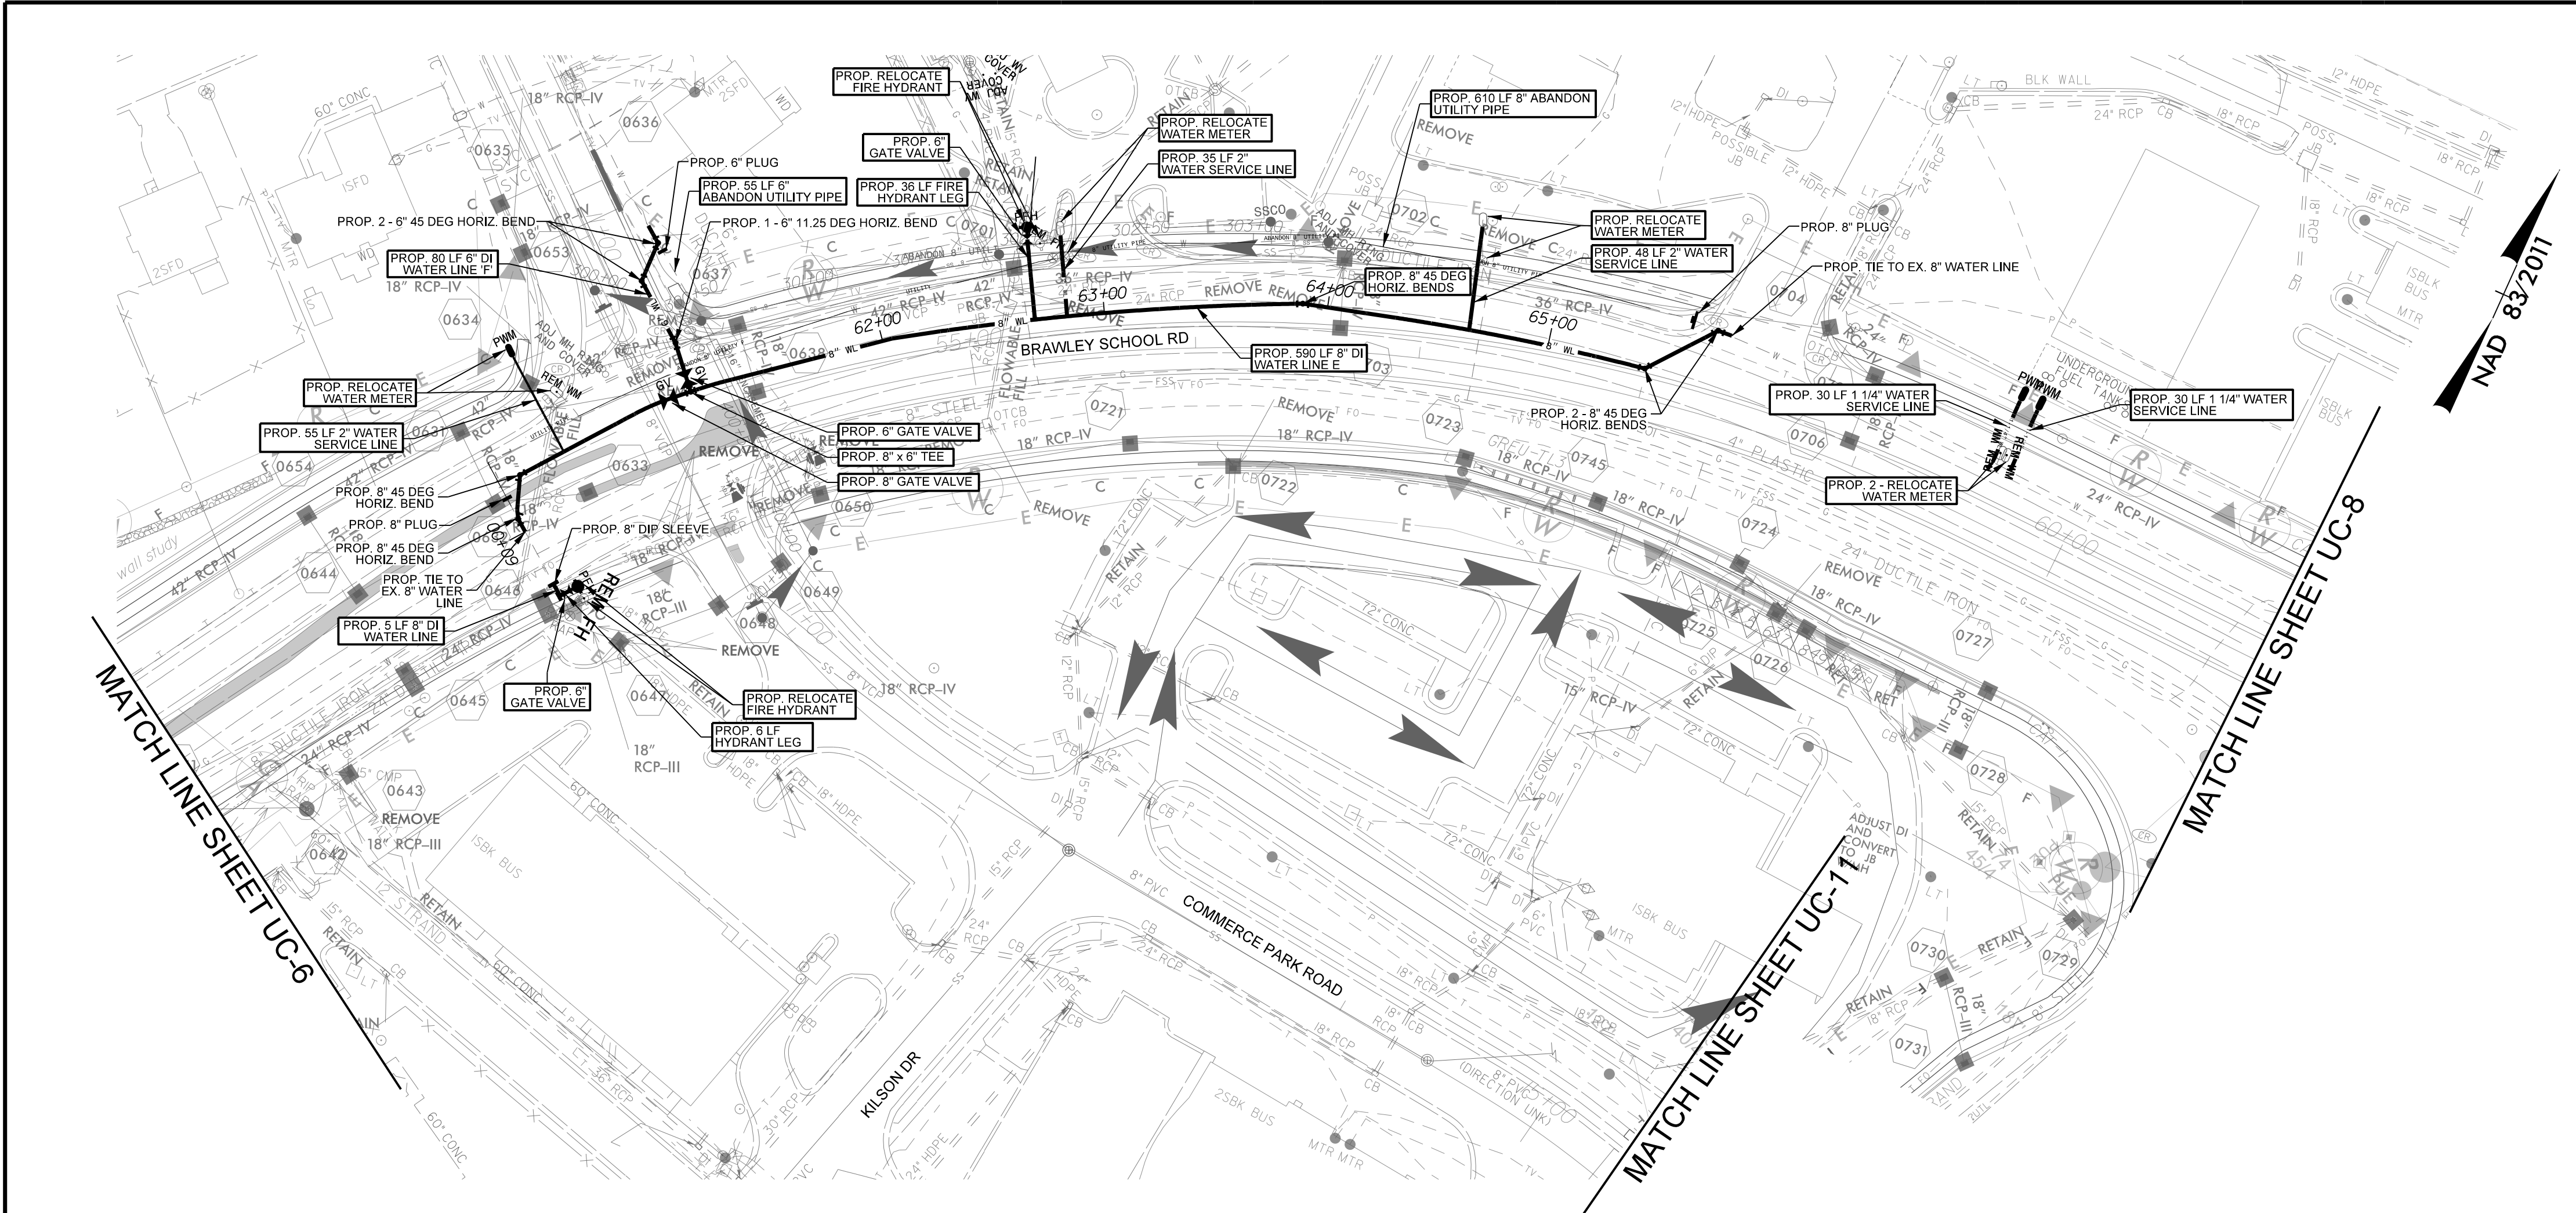

UTILITY CONSTRUCTION

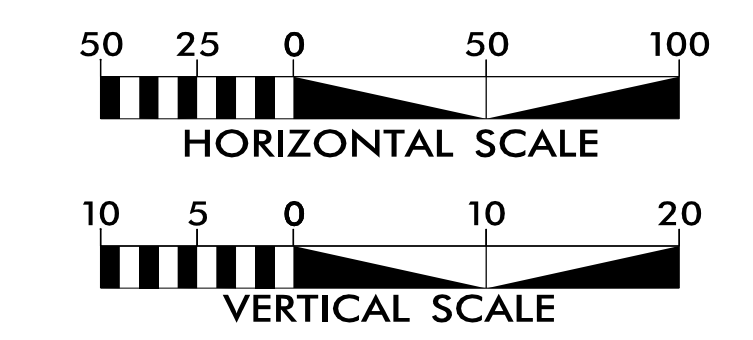

NOTES:
 THE ESTIMATED QUANTITY OF DUCTILE IRON WATER PIPE FITTINGS ON THIS PLAN SHEET IS 2570 POUNDS. THE ACTUAL QUANTITY AND TYPE OF FITTINGS WILL VARY BASED ON FIELD CONDITIONS.

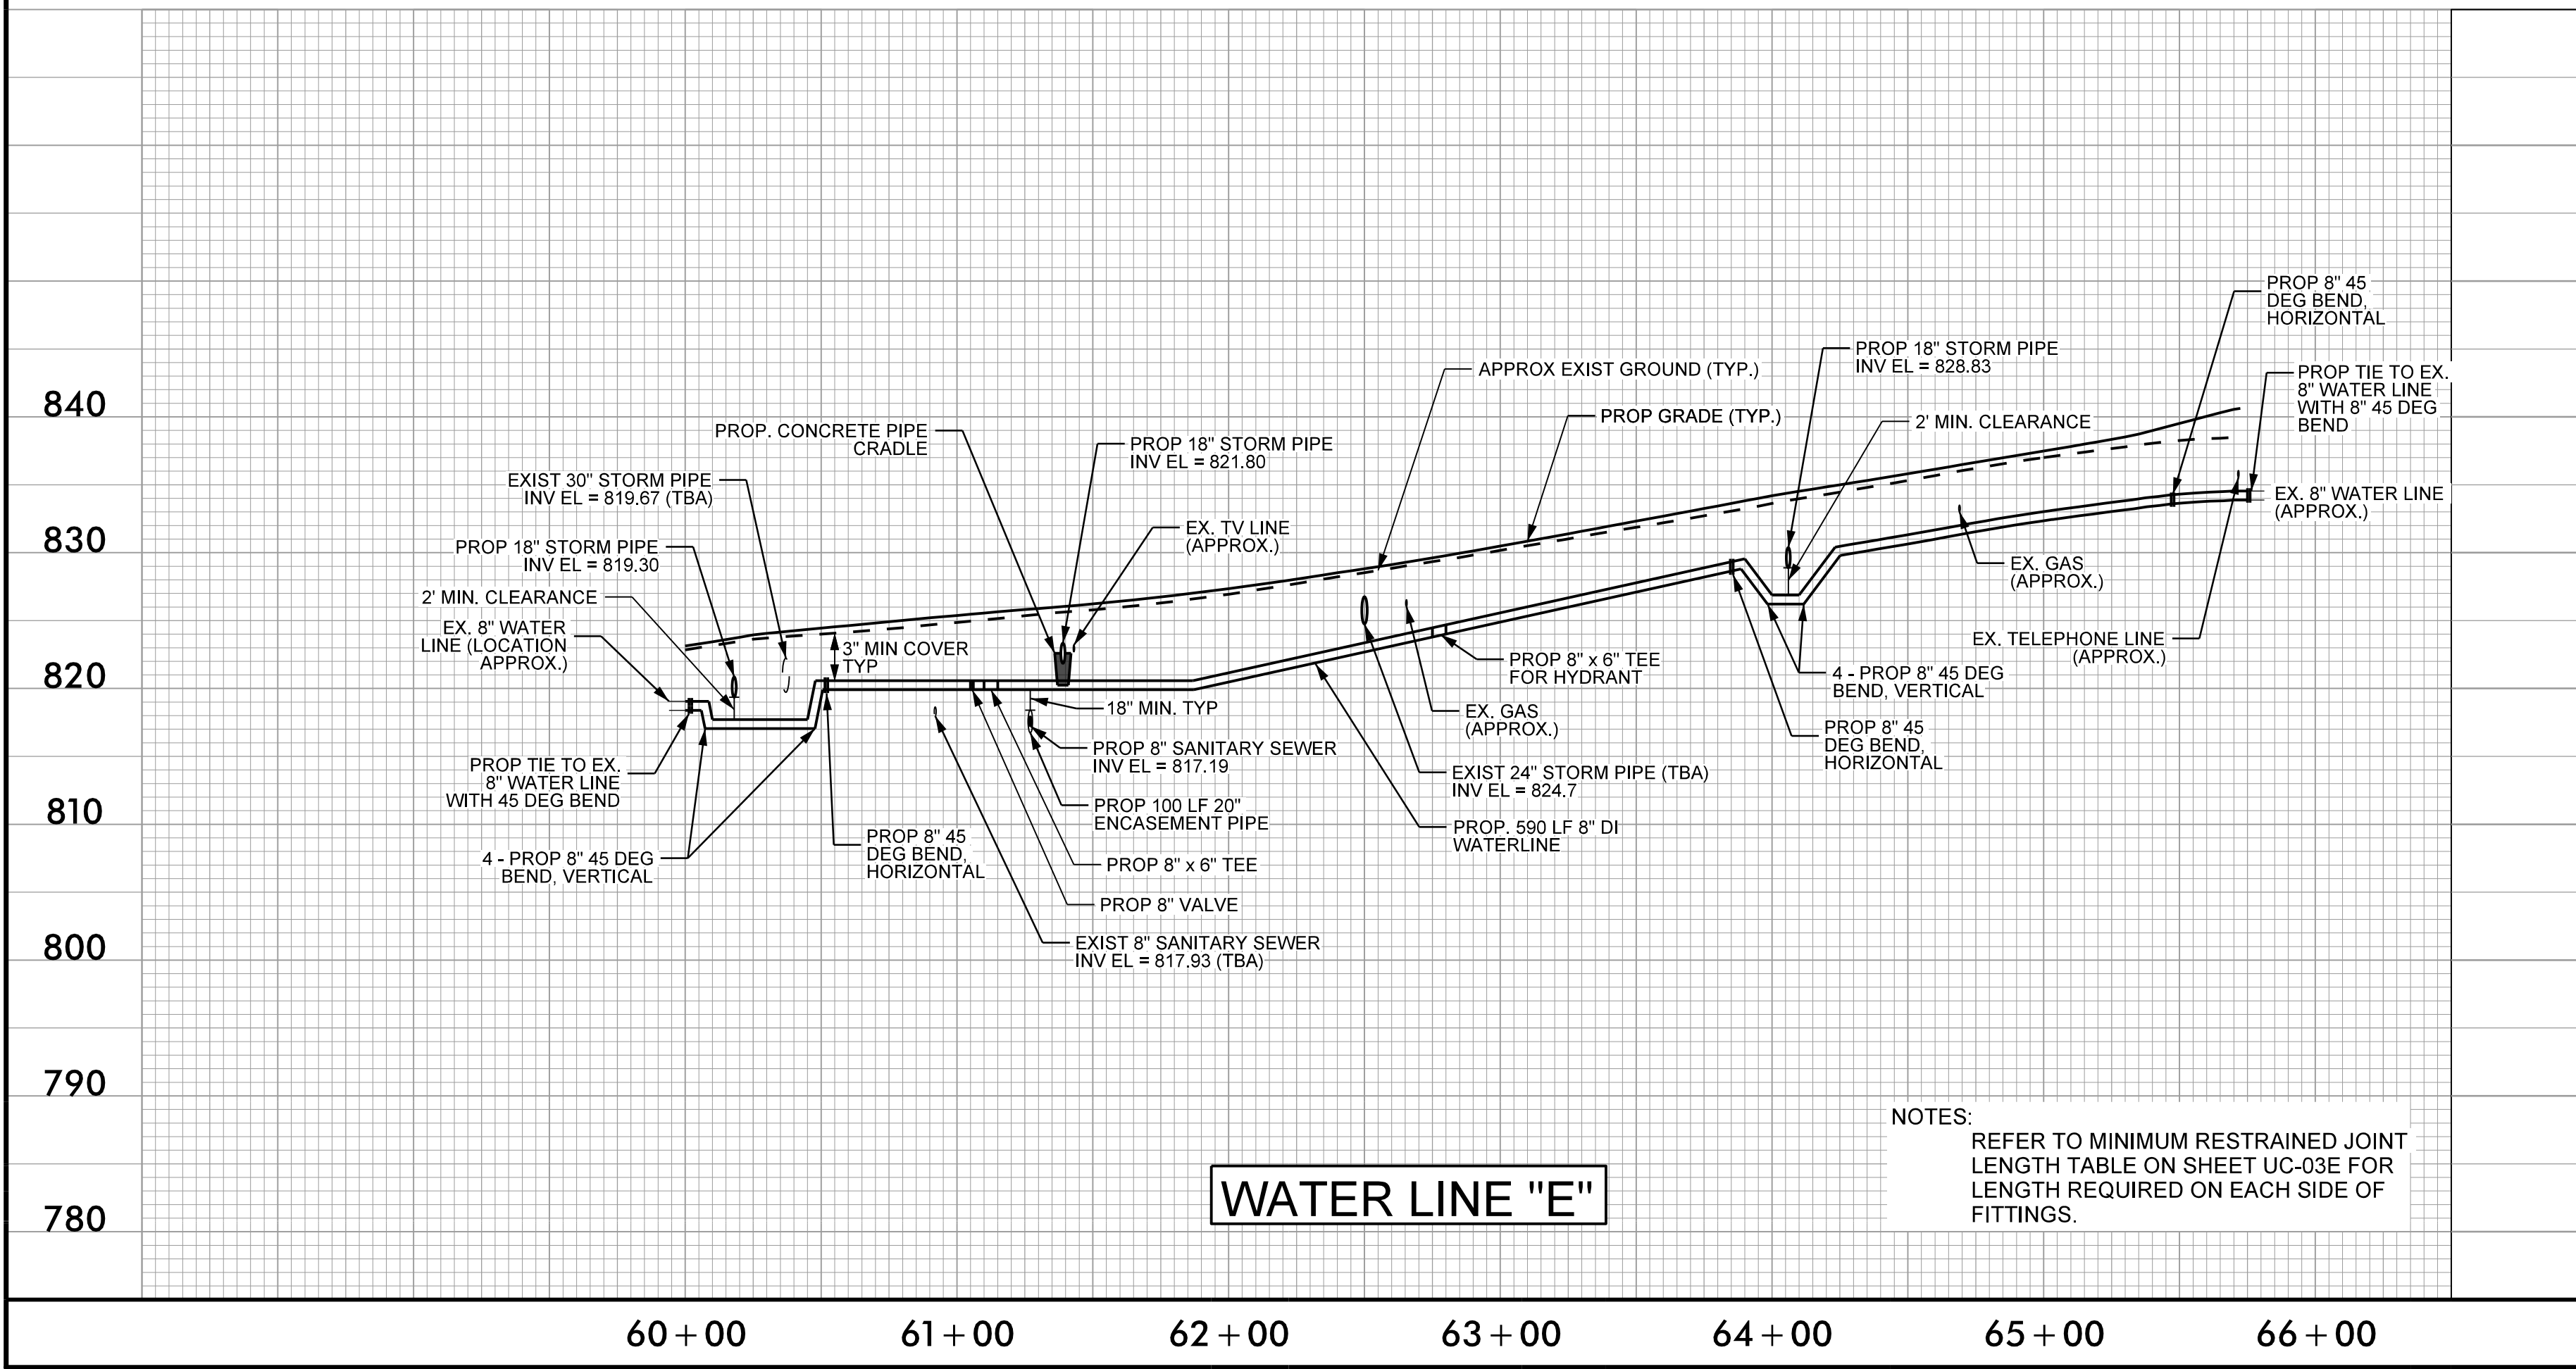

NOTES:
 REFER TO MINIMUM RESTRAINED JOINT LENGTH TABLE ON SHEET UC-03E FOR LENGTH REQUIRED ON EACH SIDE OF FITTINGS.

