



RETAINING WALL ENVELOPE WALL 5

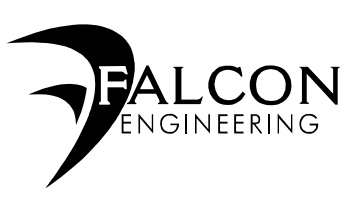





FALCON ENGINEERING, INC.
1210 TRINITY ROAD, SUITE 110
CARY, NC 27513
PHONE: 919.871.0800
www.falconengineers.com
Firm License No. C-3193

PROJECT REFERENCE NO. <i>R-3833C</i>	SHEET NO. <i>W-4</i>
GEOTECHNICAL ENGINEER	HYDRAULICS ENGINEER

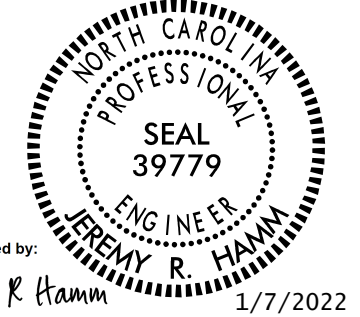

Seal of the State of North Carolina
Professional Engineer
JEREMY R. HAMM
1/7/2022

DOCUMENT NOT CONSIDERED FINAL
UNLESS ALL SIGNATURES COMPLETED

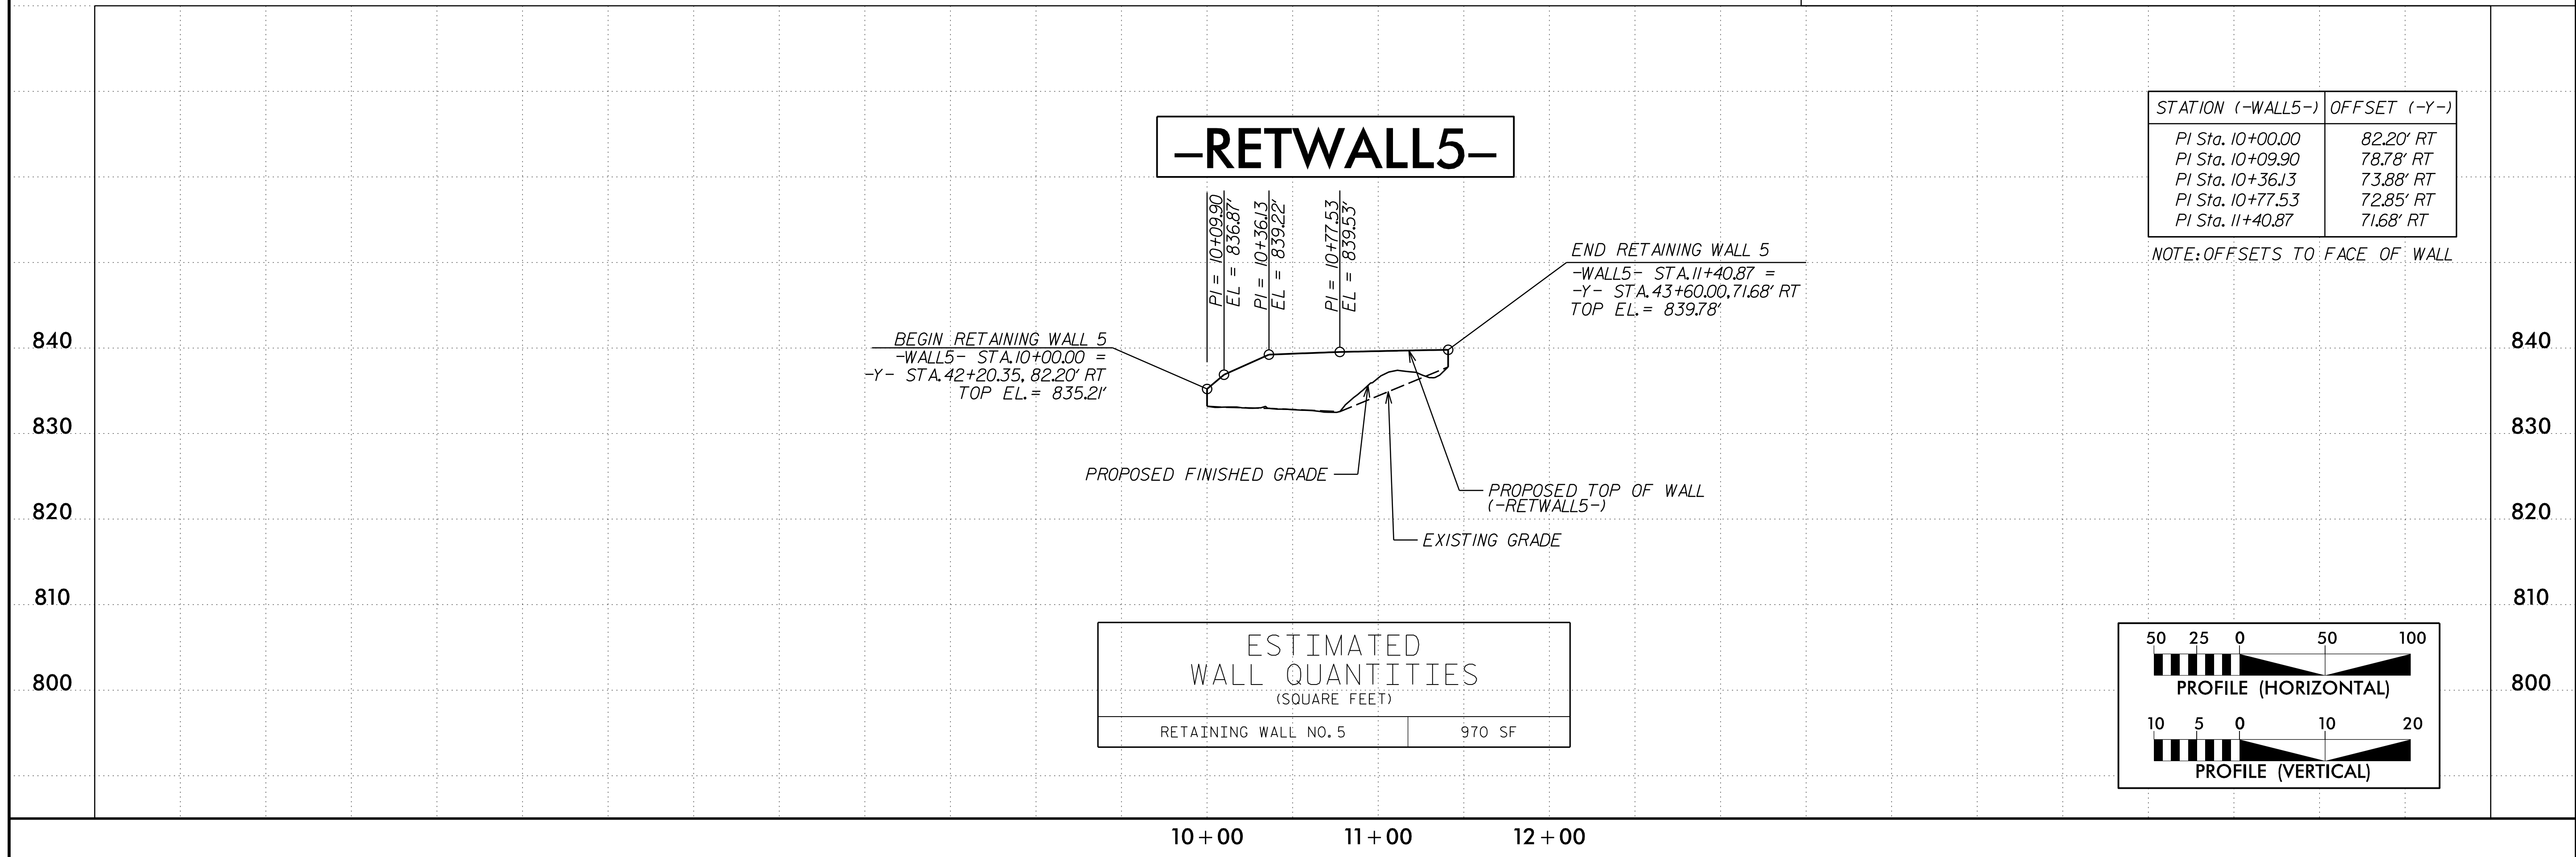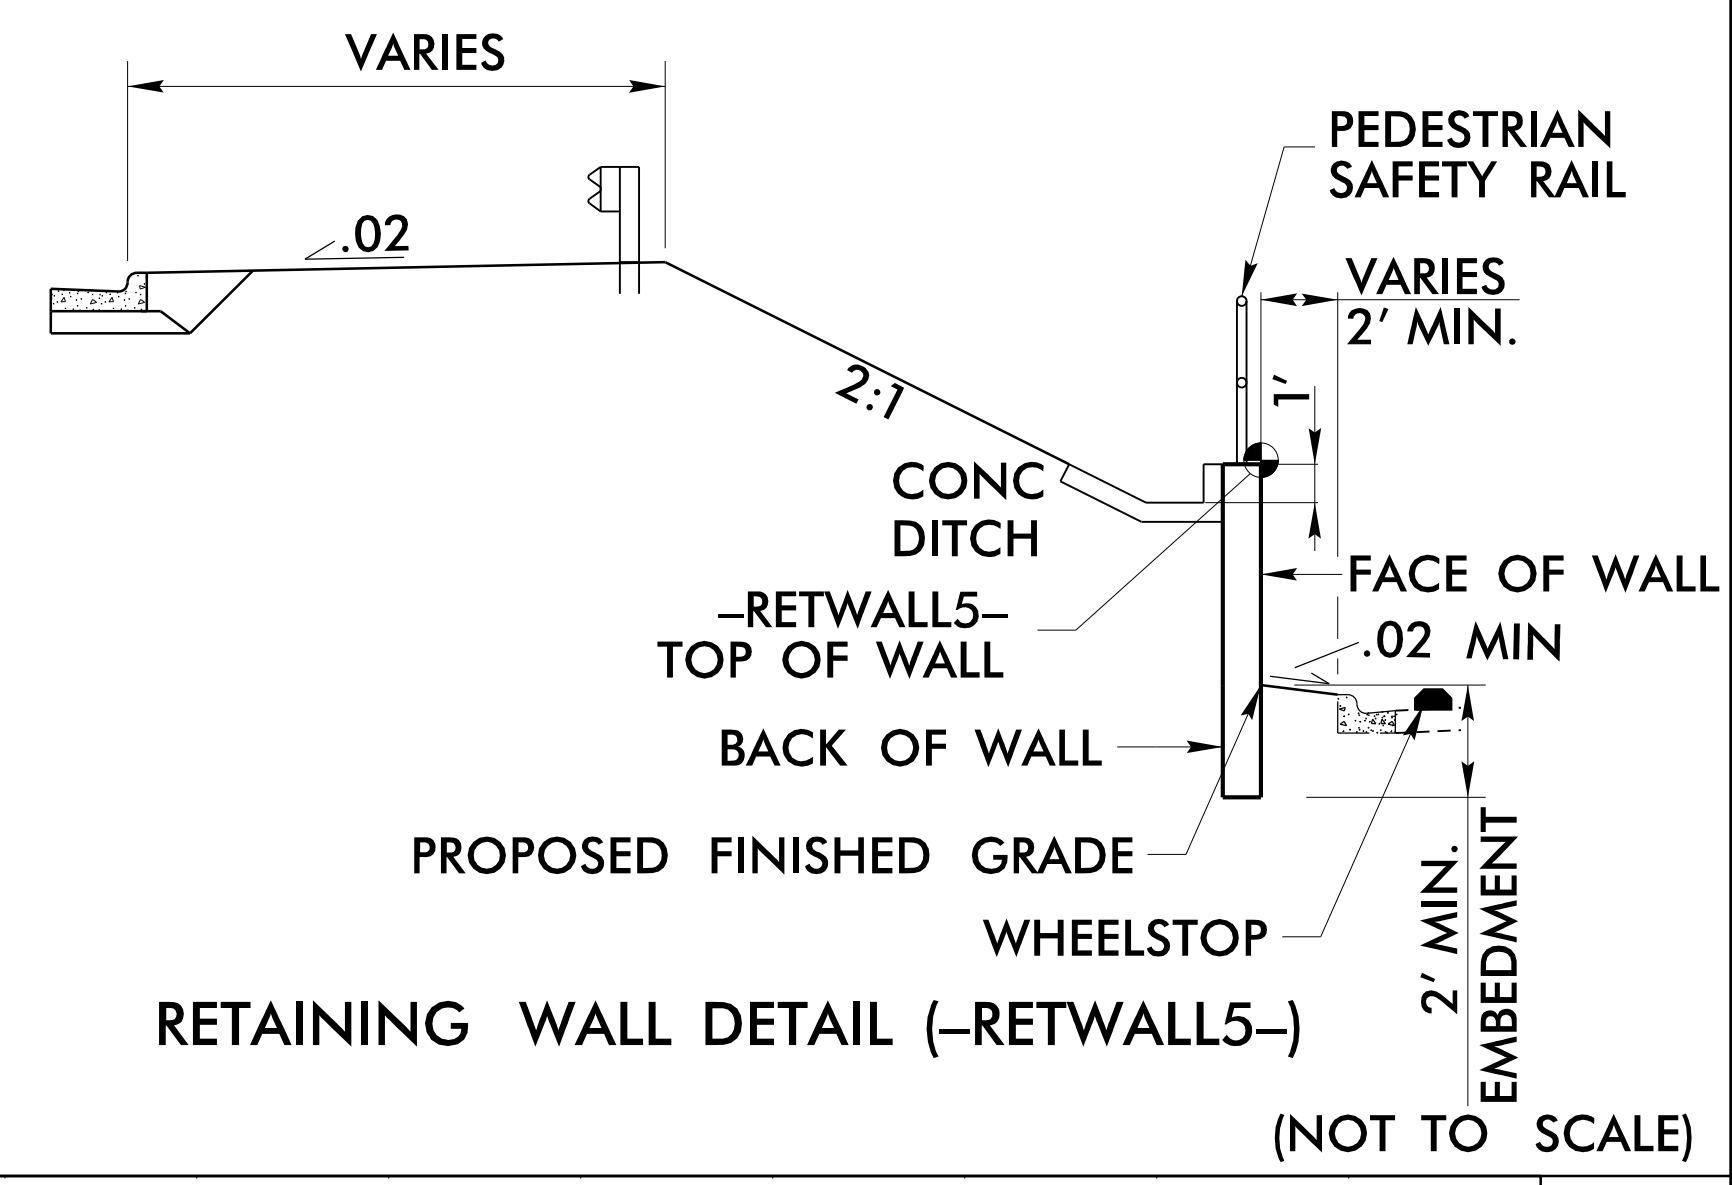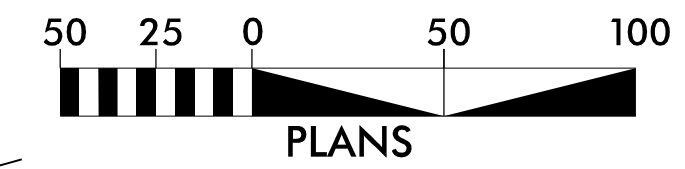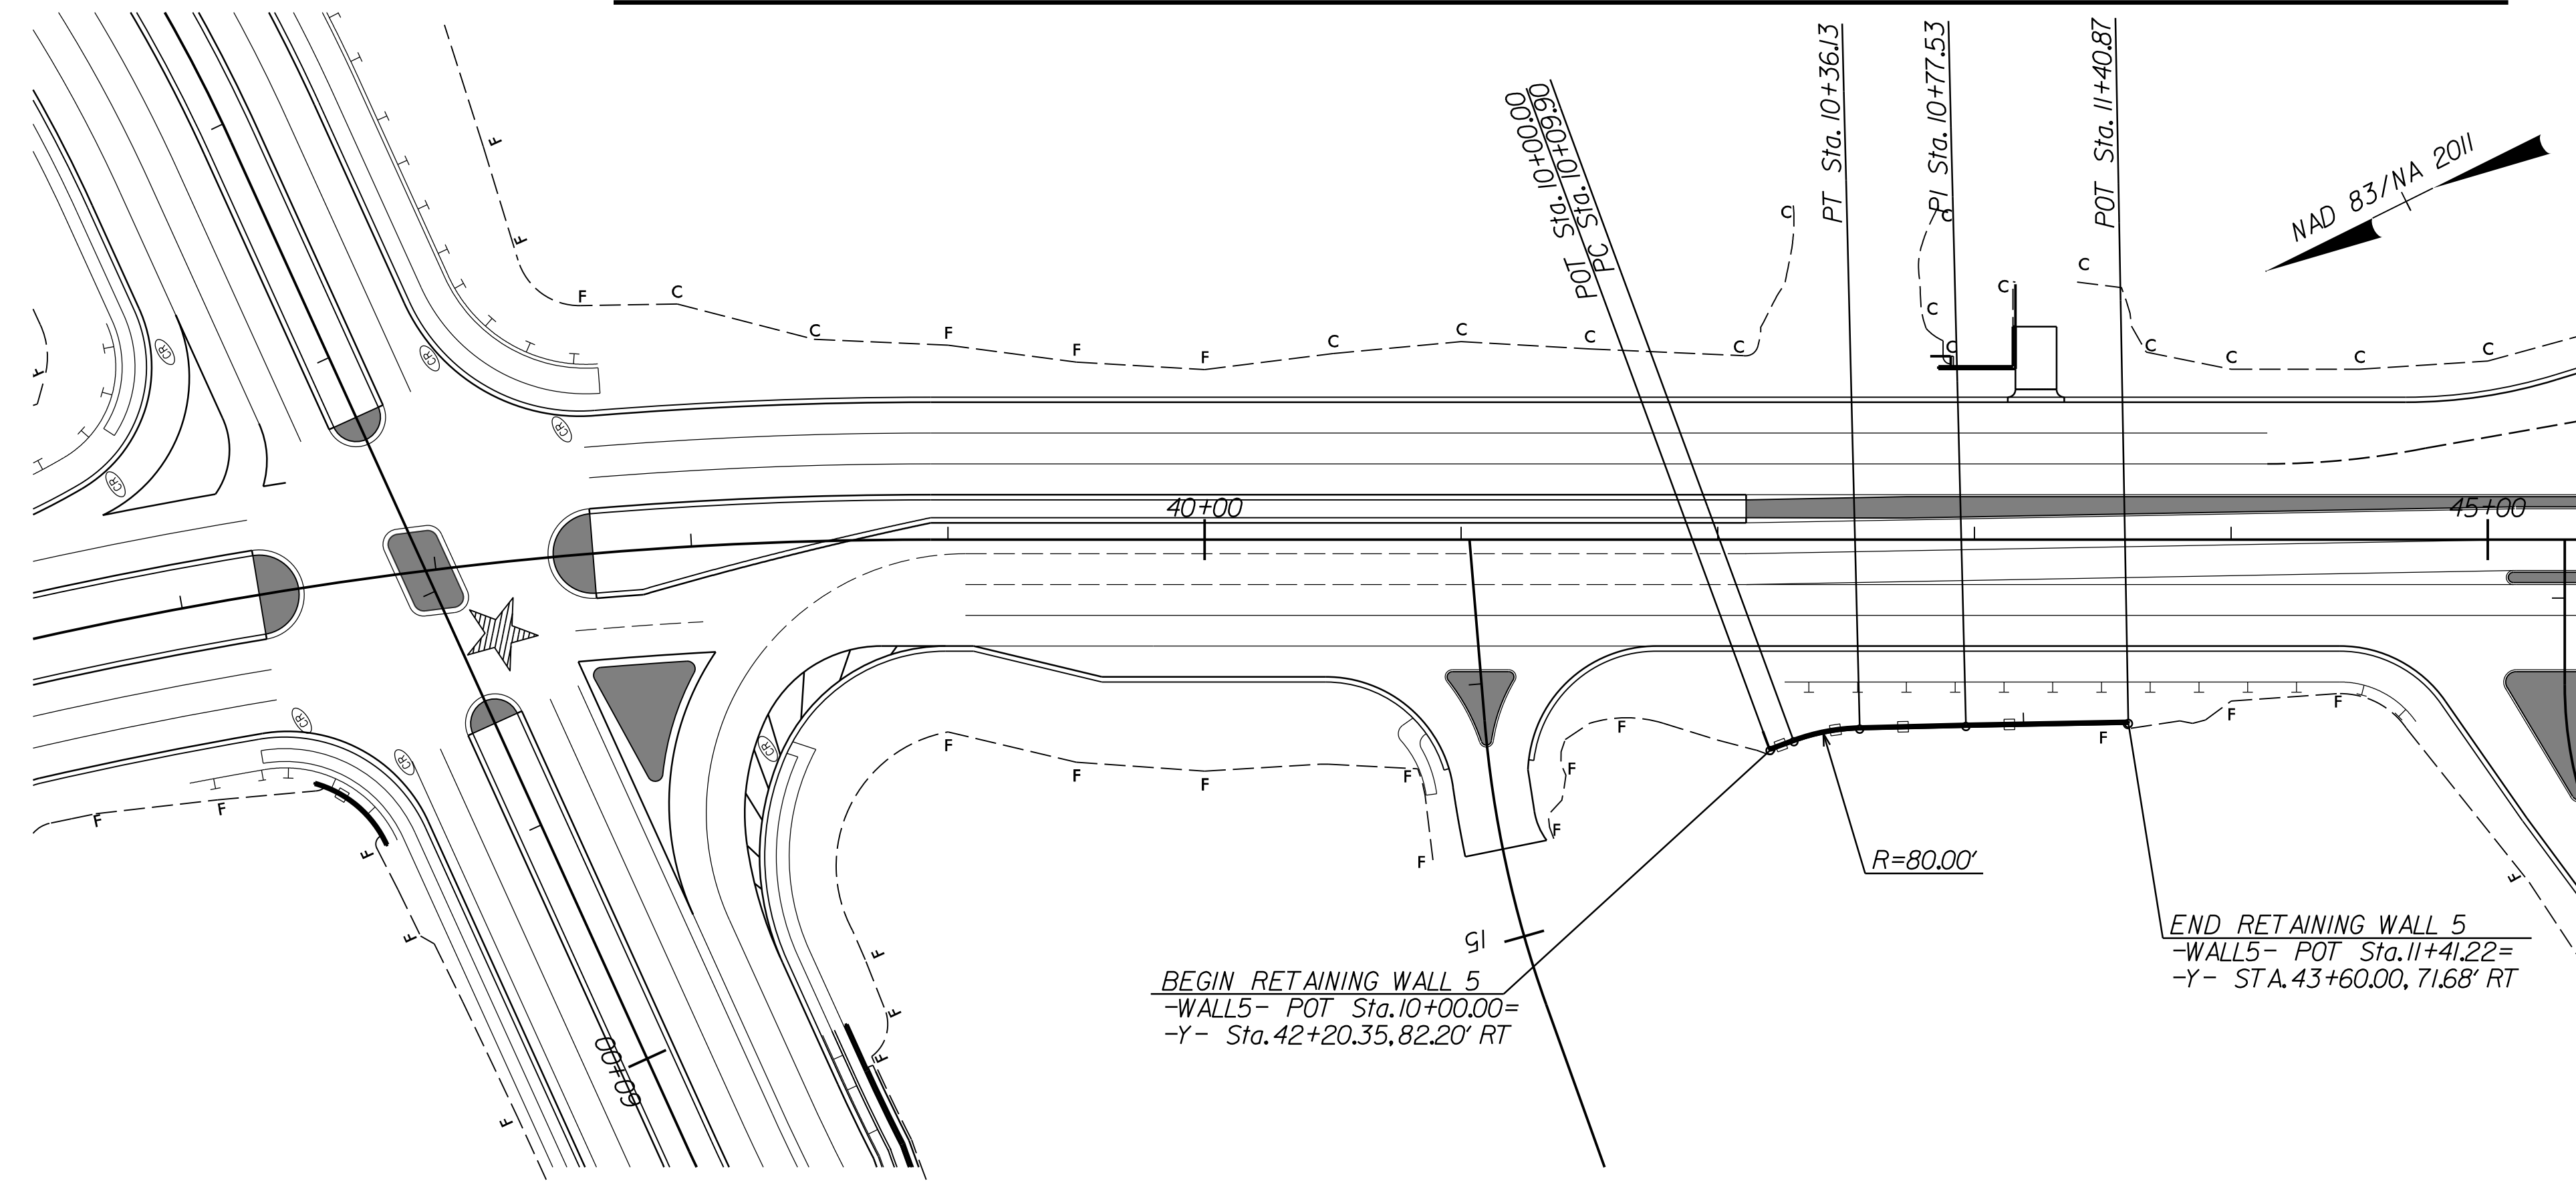

10+00 11+00 12+00