



RETAINING WALL ENVELOPE WALL 6

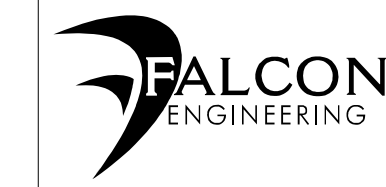




FALCON ENGINEERING, INC.
1210 TRINITY ROAD, SUITE 110
CARY, NC 27513
PHONE: 919.871.0800
www.falconengineers.com
Firm License No. C-3193

PROJECT REFERENCE NO. **R-3833C** SHEET NO. **W-5**

GEOTECHNICAL ENGINEER HYDRAULICS ENGINEER

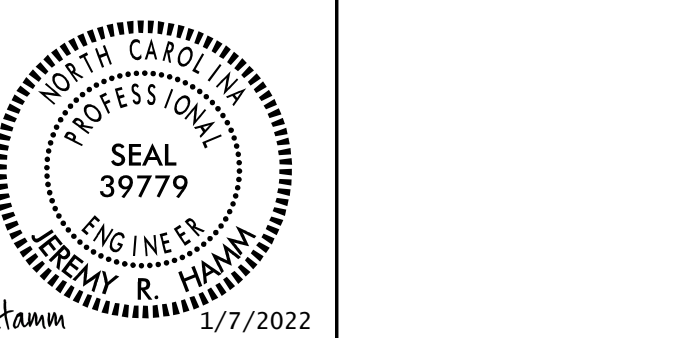


DOCUMENT NOT CONSIDERED FINAL UNLESS ALL SIGNATURES COMPLETED

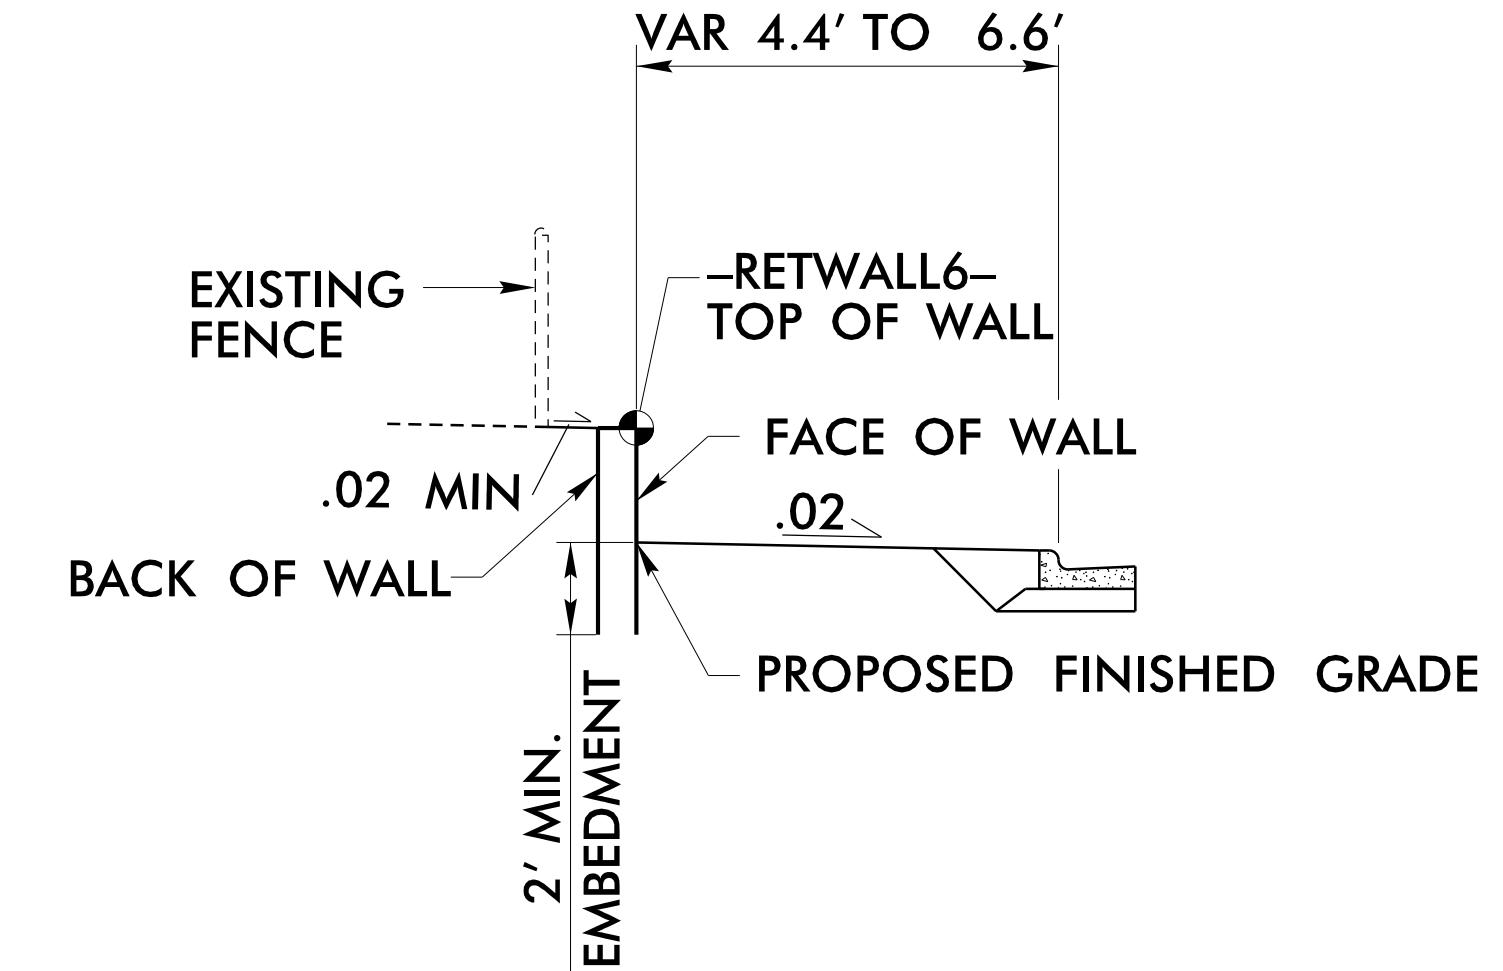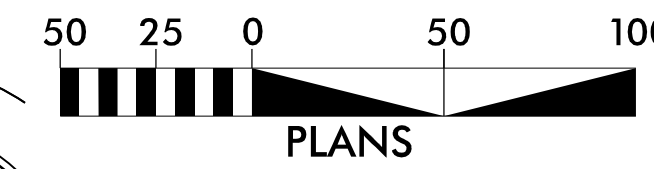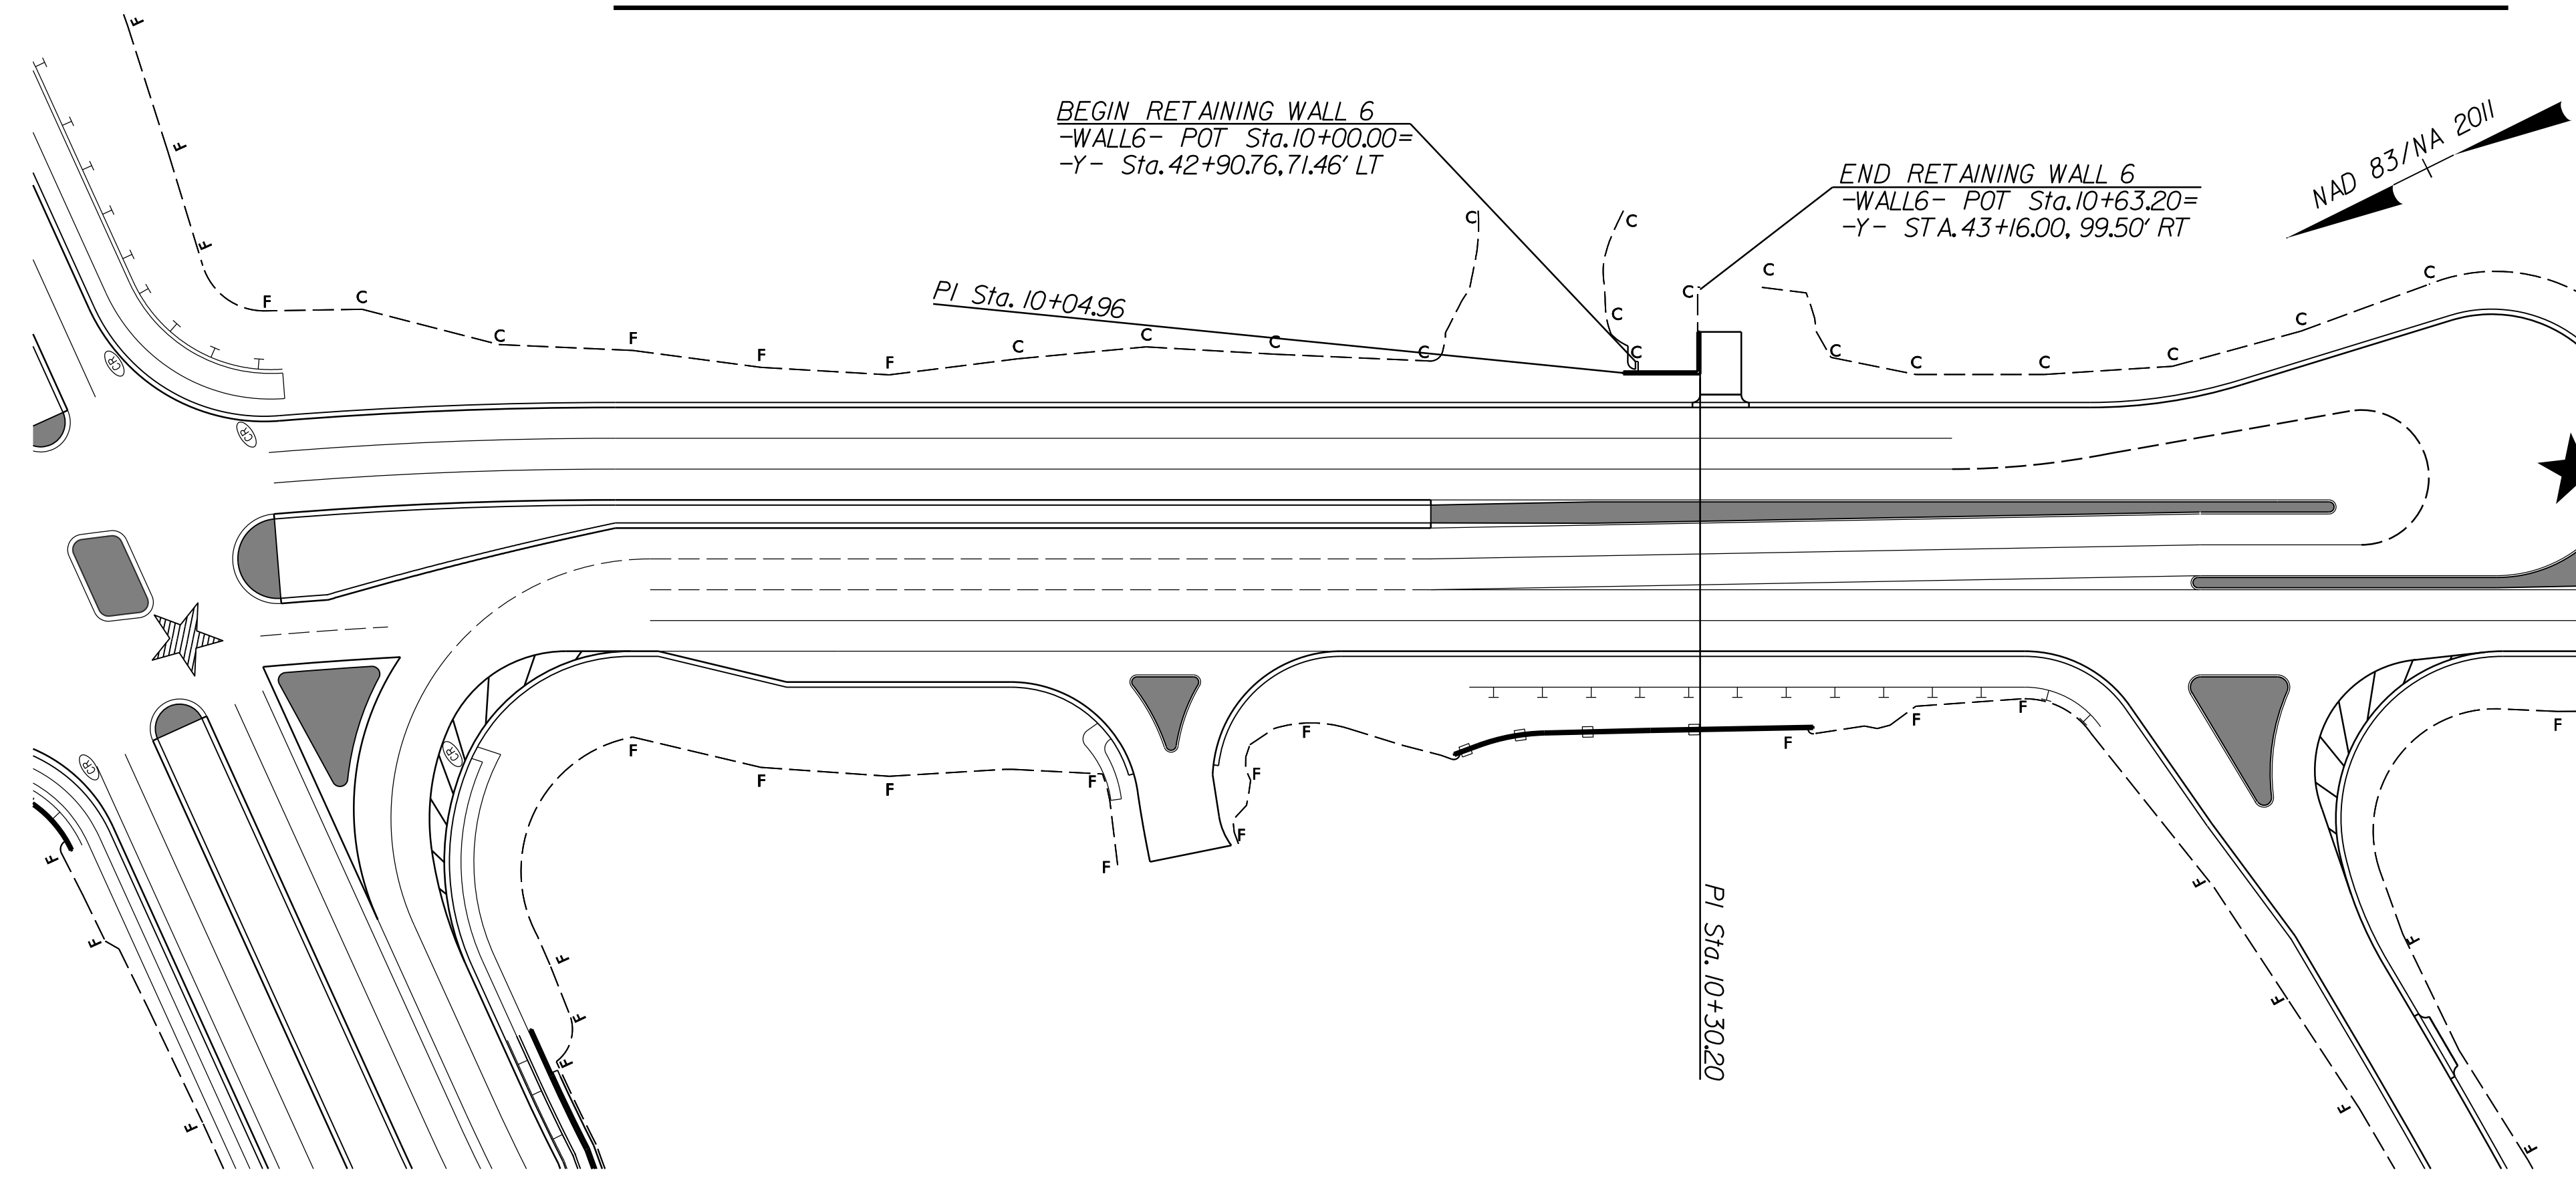


RETAINING WALL DETAIL (-RETWALL6-)

(NOT TO SCALE)

-RETWALL6-

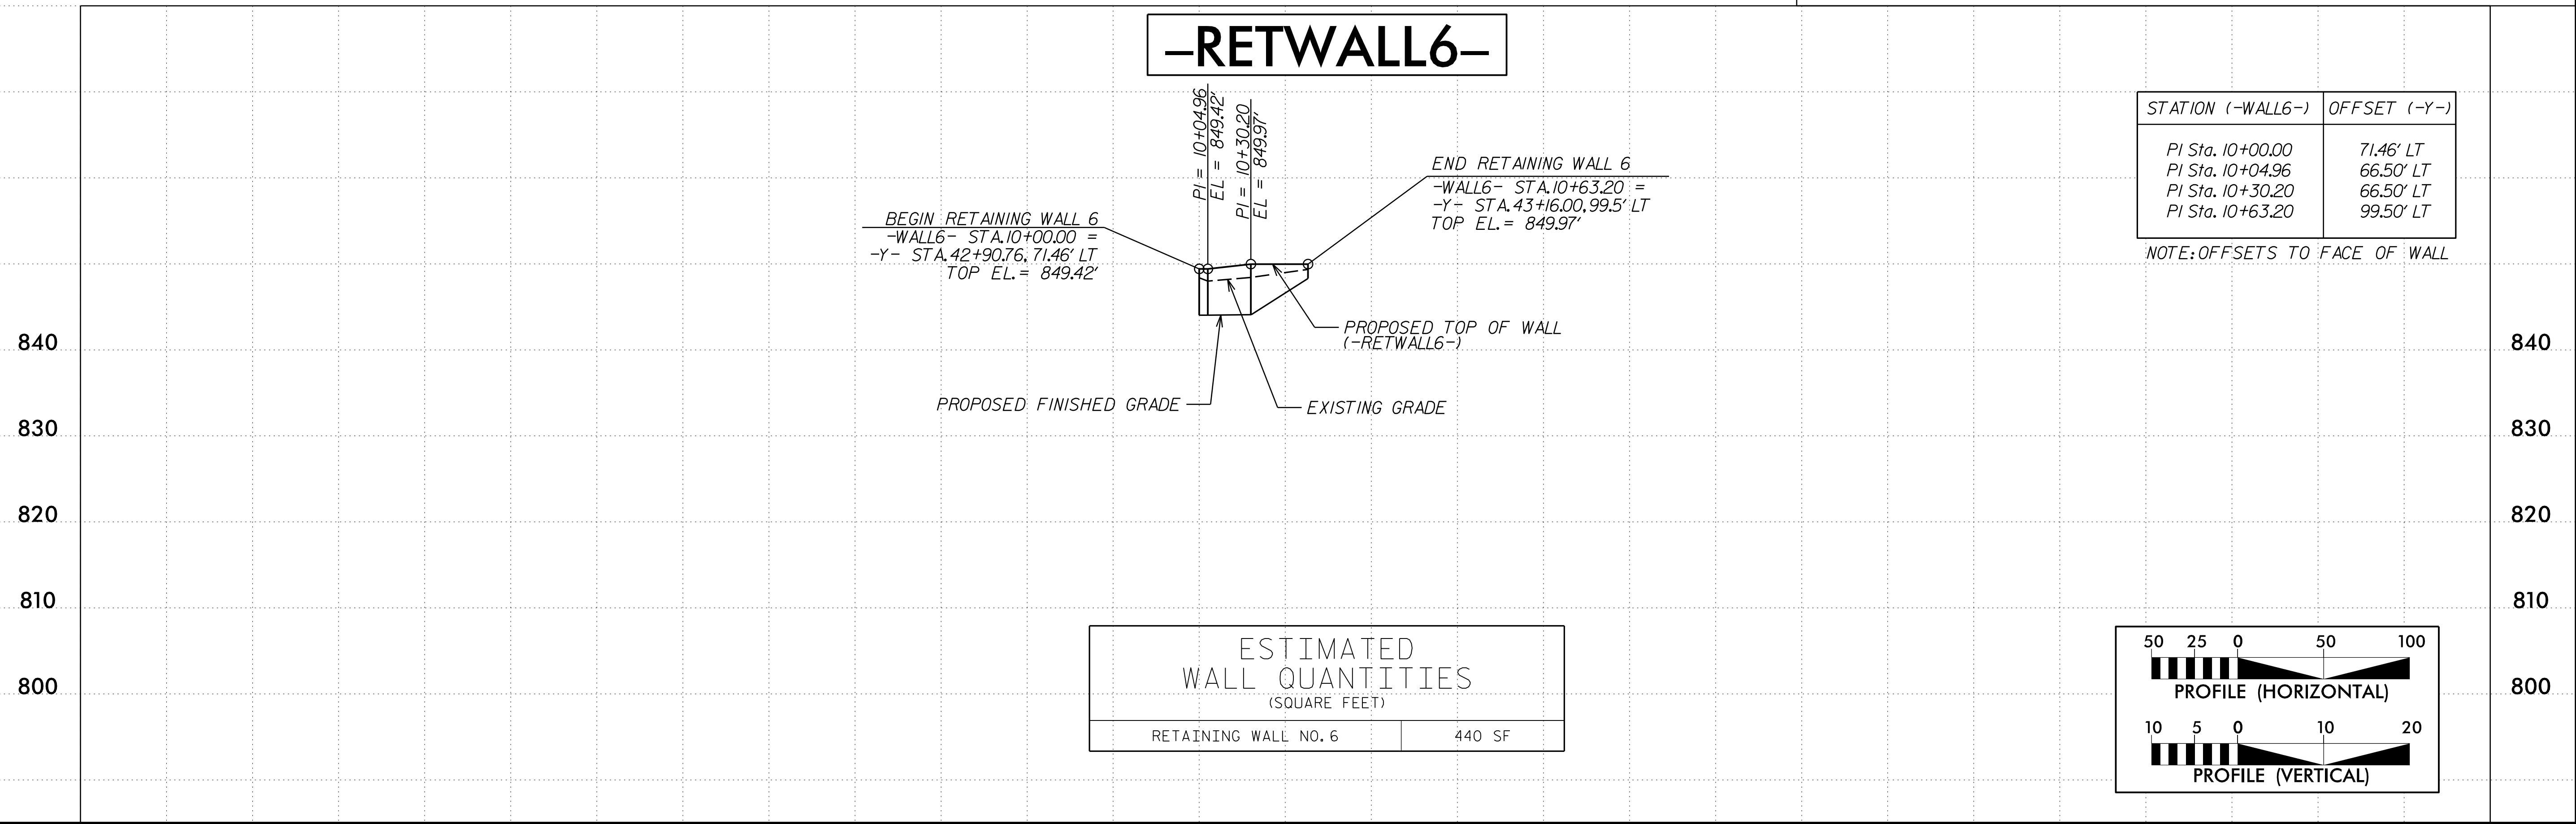

ESTIMATED WALL QUANTITIES (SQUARE FEET)	
RETAINING WALL NO. 6	440 SF

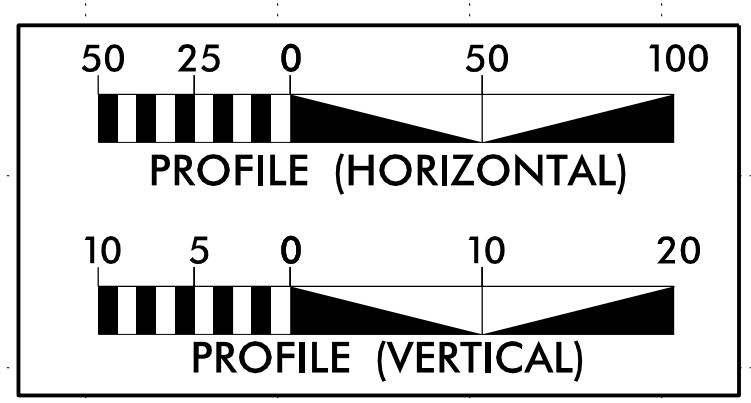

10+00 11+00 12+00