



-RA2-

6/23/16

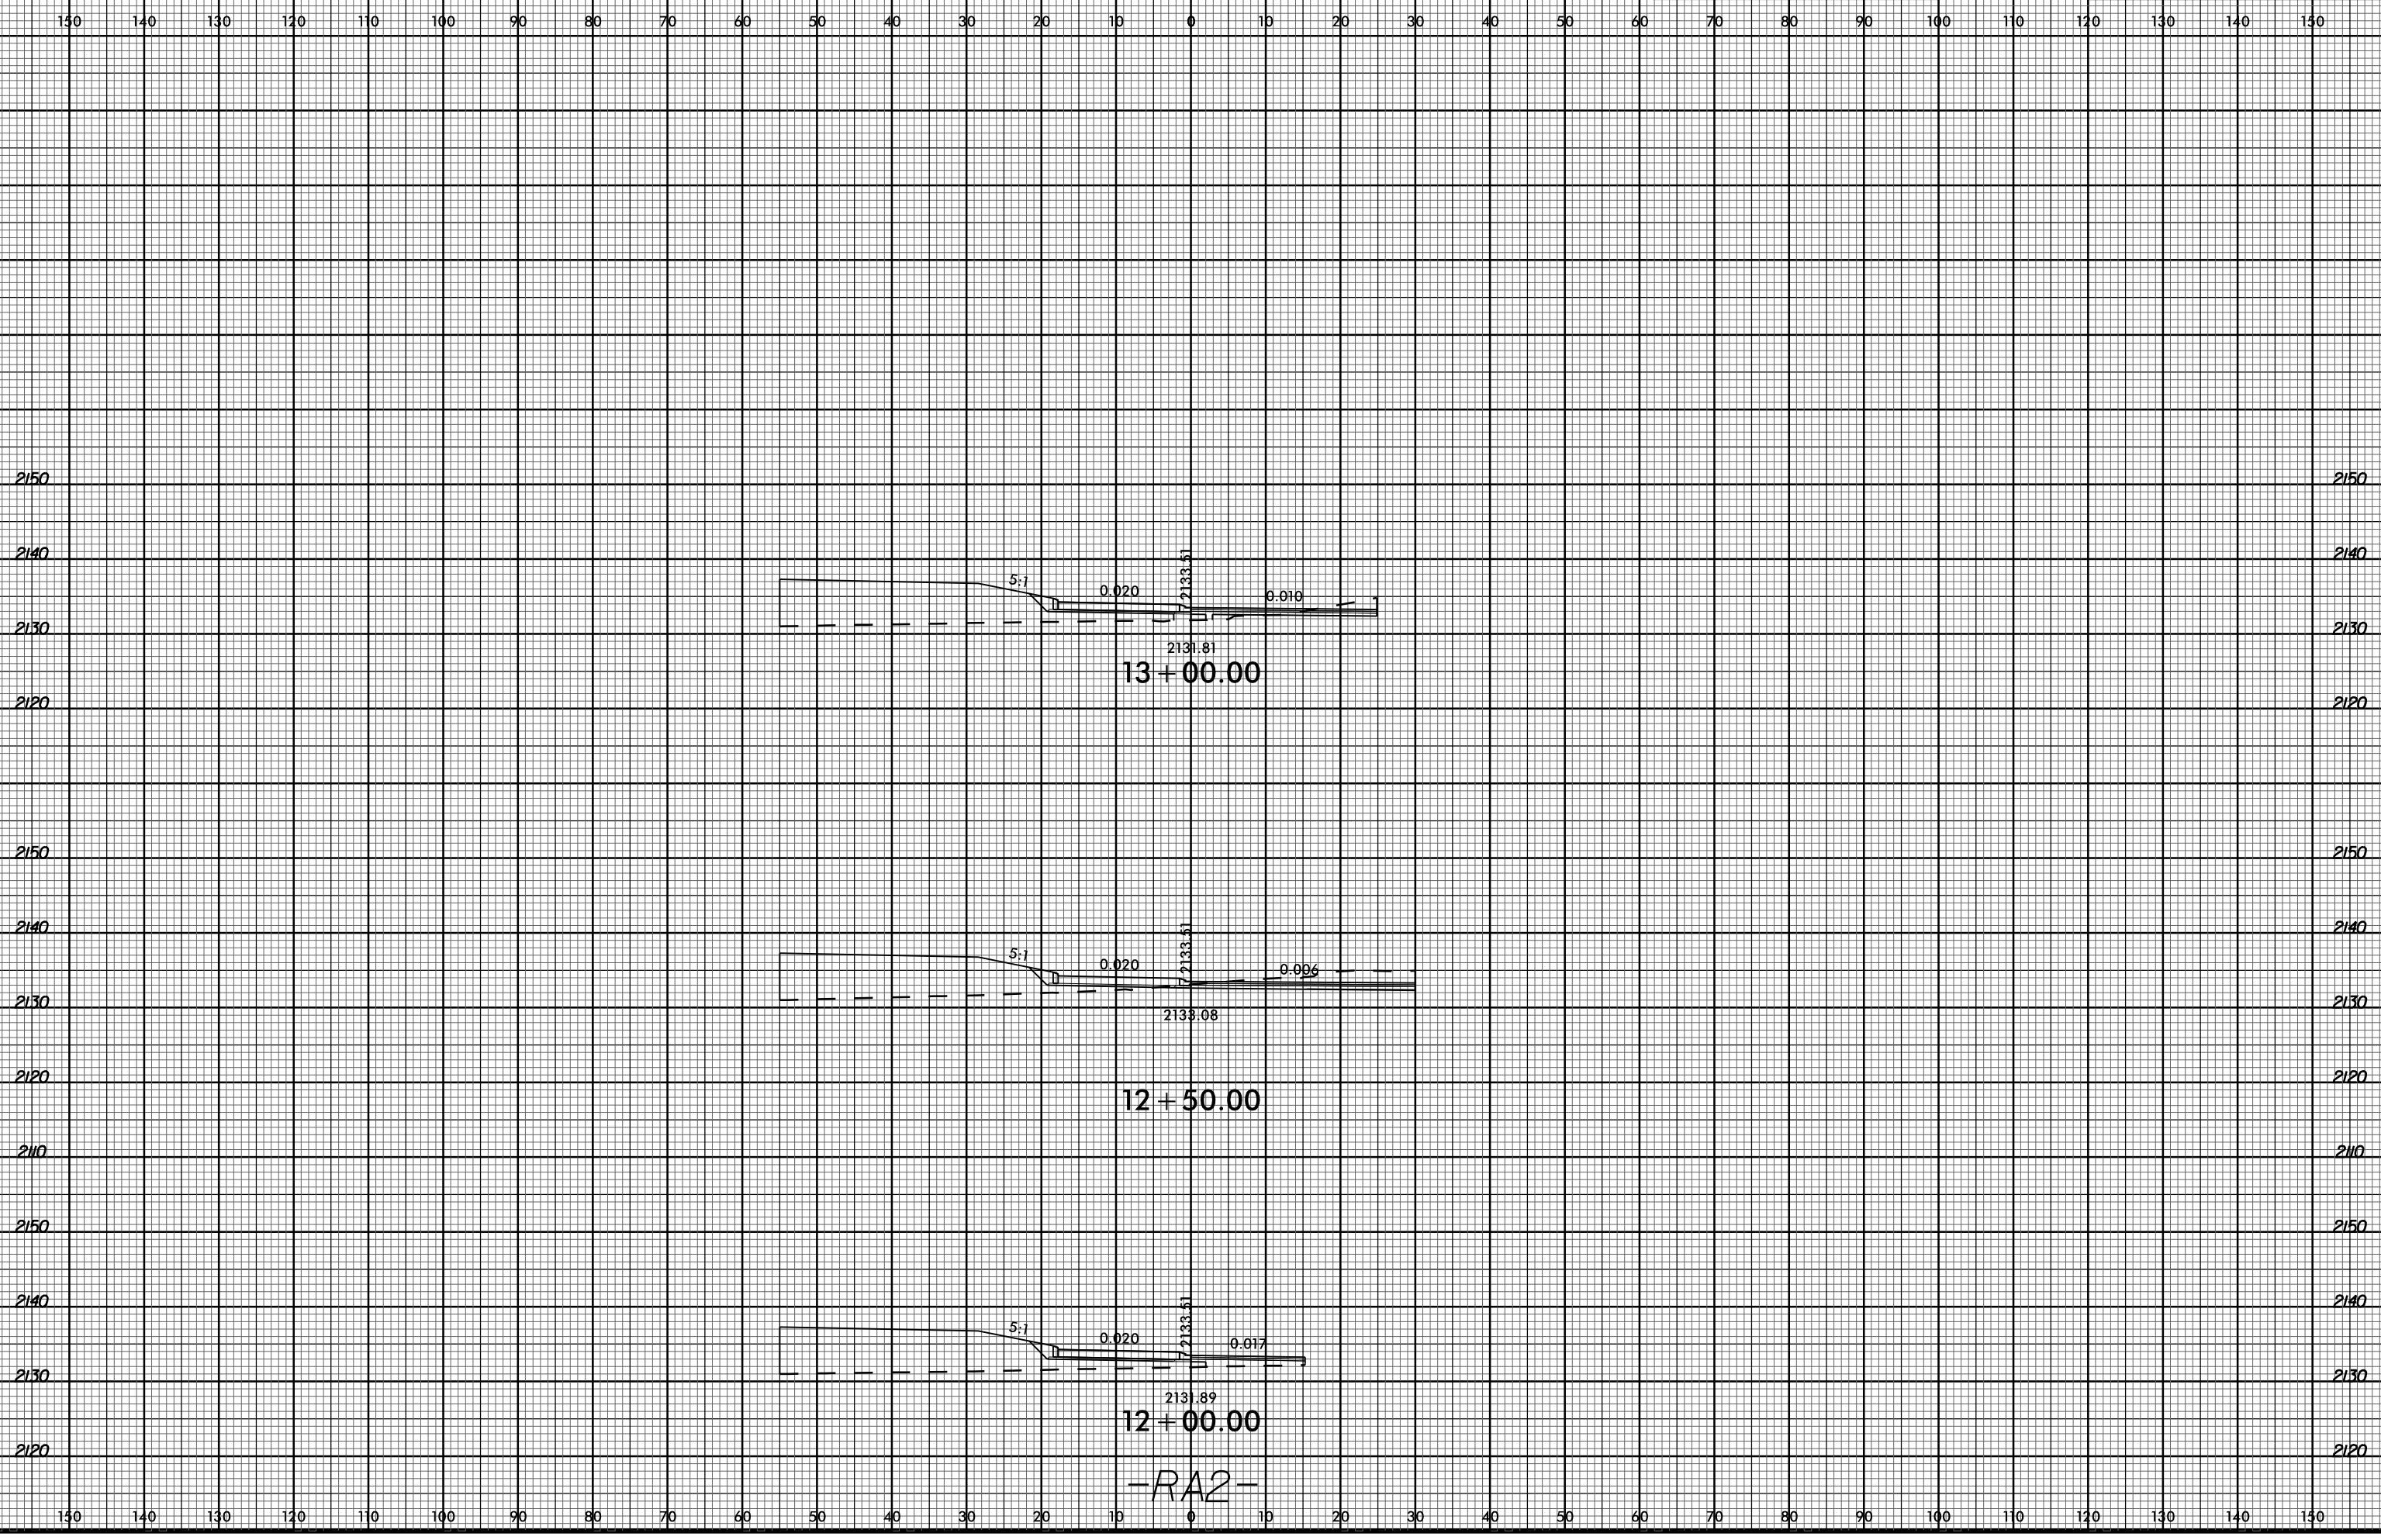

C:\Users\rsandh\OneDrive\Documents\Projects\RA2.dgn
6/23/16 11:10 AM

-RA2-

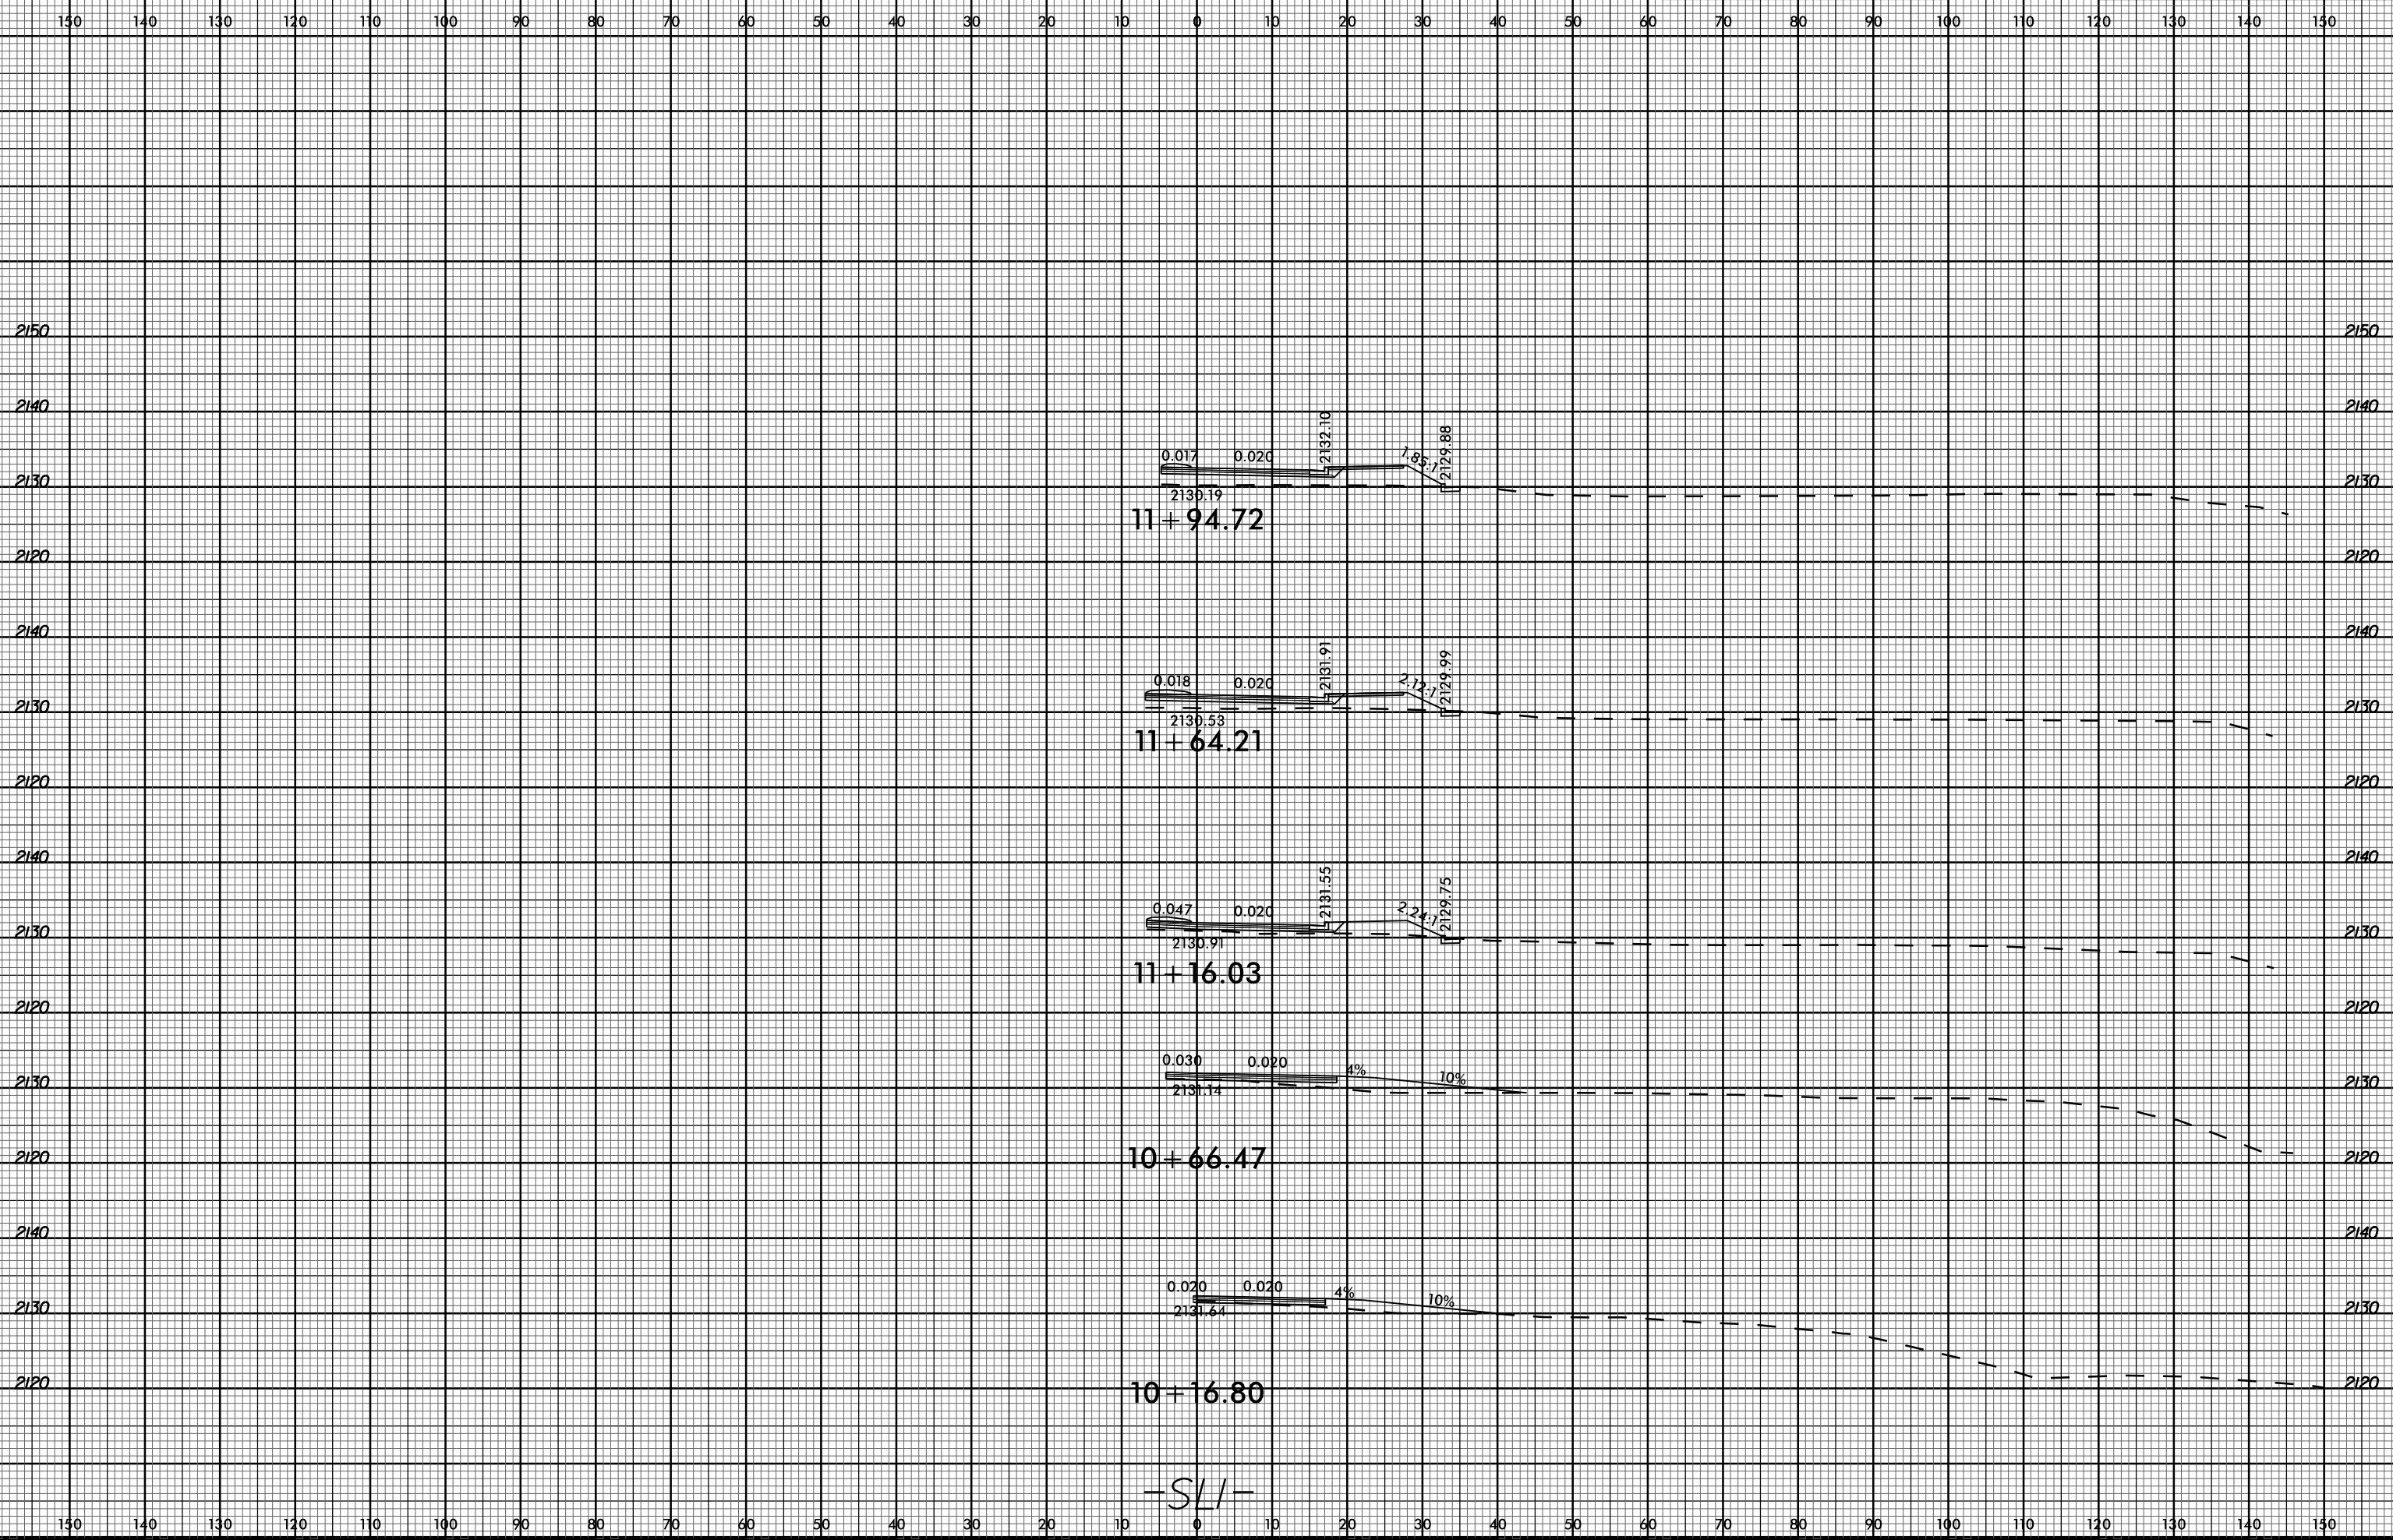

05-MAY-2023 17:10
R:\Roadwork\Corridor Modeling\RE5799_Rdu_xpl_SLI.dgn
\$\$\$\$USERNAME\$\$\$\$

-S/LI-

