


INTERSECTION DETAILS

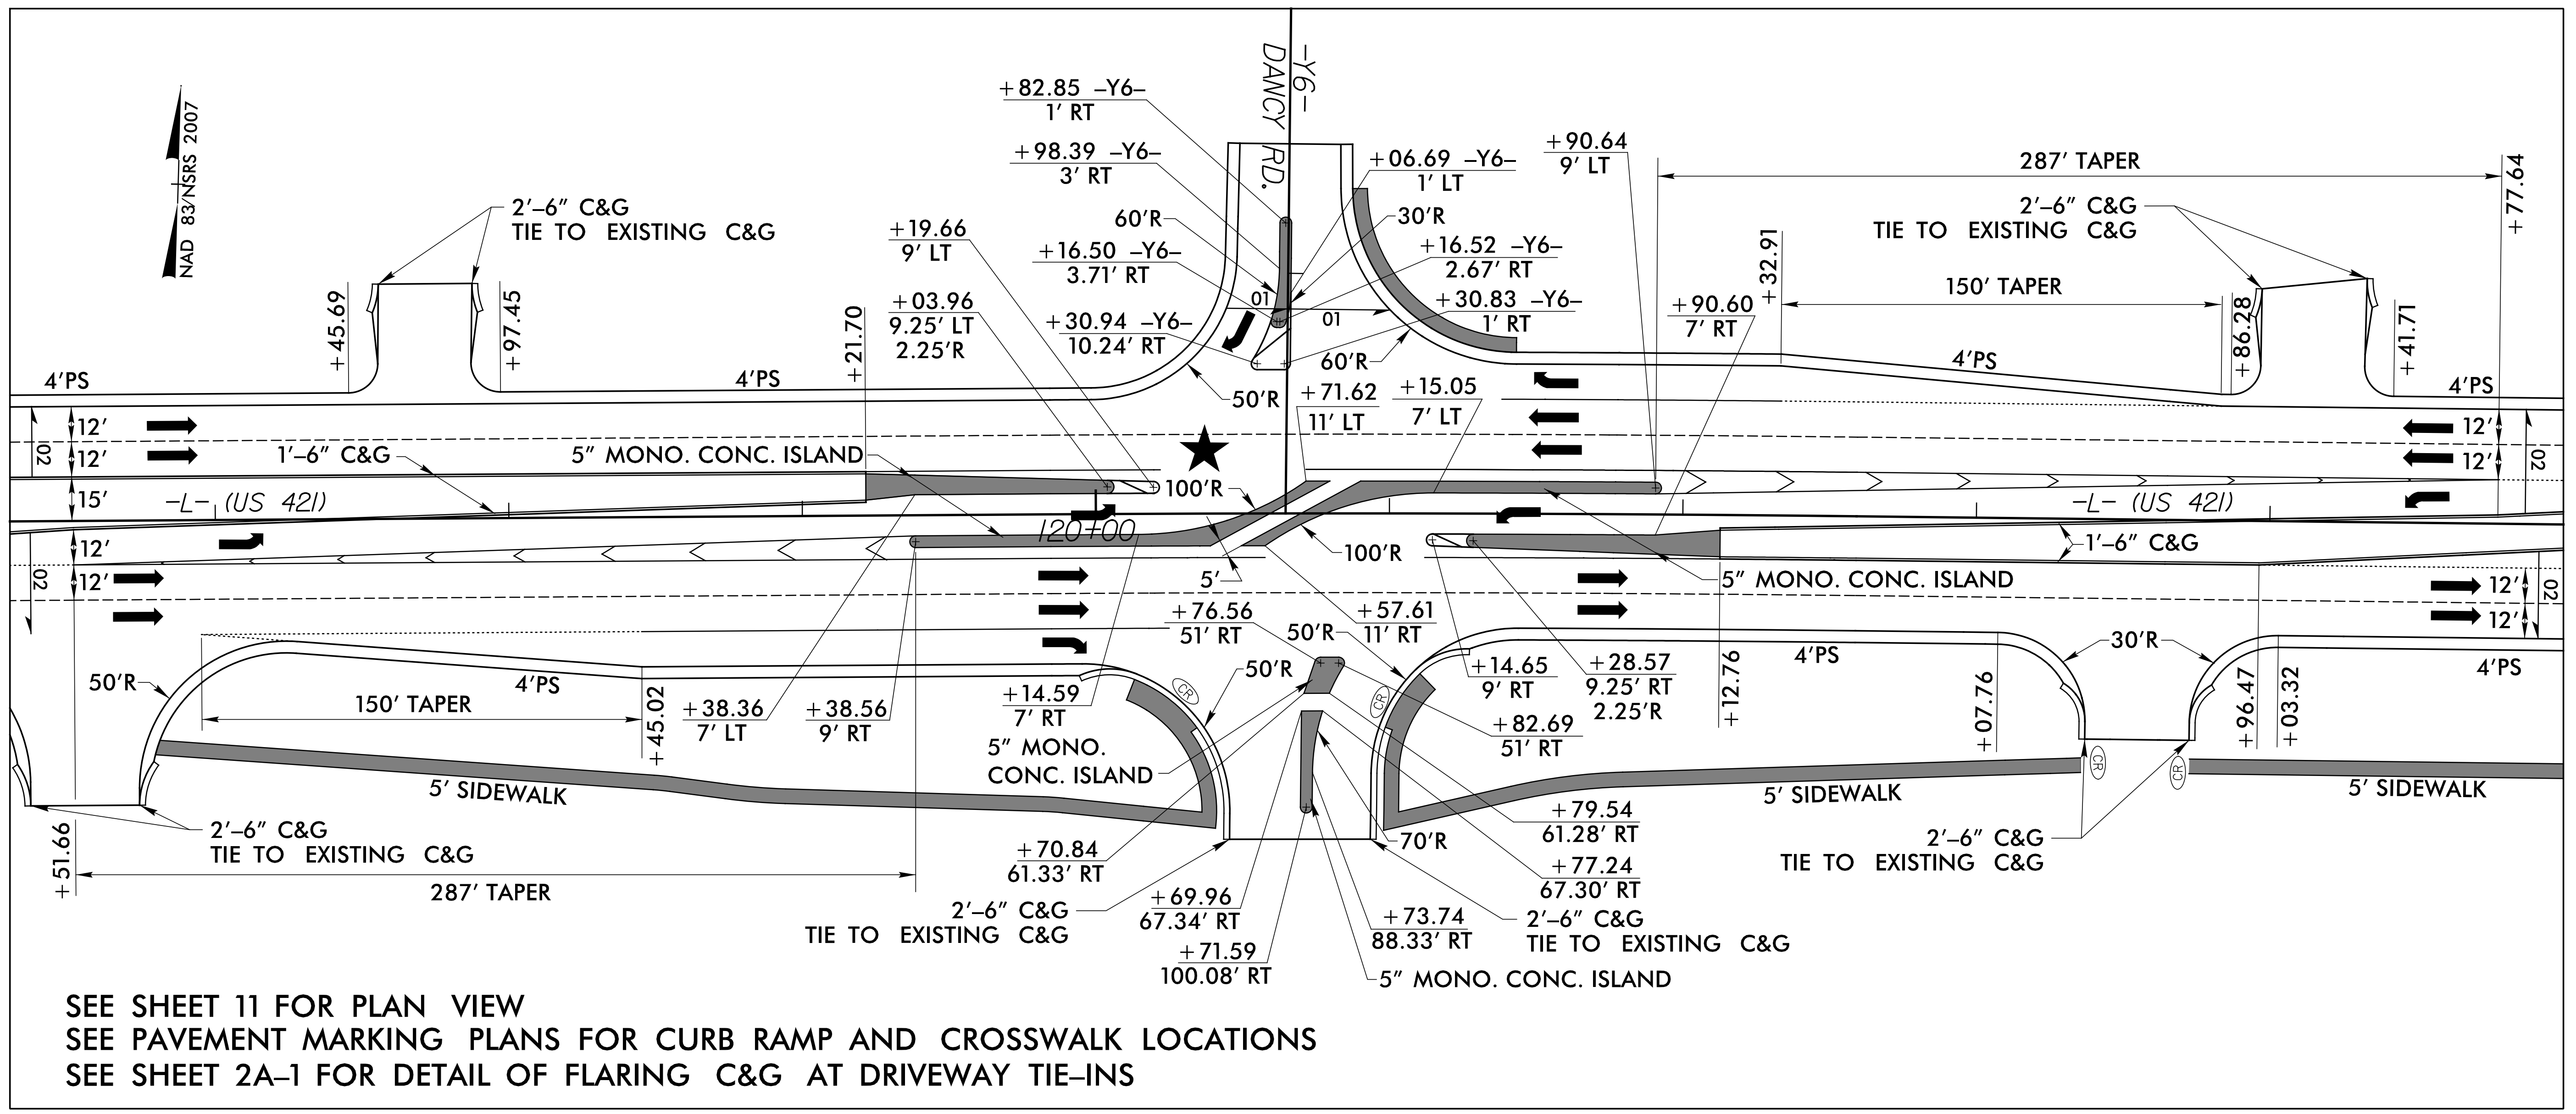

SEE SHEET 11 FOR PLAN VIEW
 SEE PAVEMENT MARKING PLANS FOR CURB RAMP AND CROSSWALK LOCATIONS
 SEE SHEET 2A-1 FOR DETAIL OF FLARING C&G AT DRIVEWAY TIE-INS

★ DENOTES PROPOSED SIGNALIZED INTERSECTION

DETAIL 6
 -L- STA. 116 + 30.00 TO 125 + 00.00

NOTES:

- ALL DIMENSIONS ARE BASED OFF OF -L- ALIGNMENT UNLESS OTHERWISE NOTED.
- 10' RADII FOR ALL DRIVEWAYS UNLESS OTHERWISE NOTED.
- 2' RADII FOR ALL CONCRETE ISLANDS UNLESS OTHERWISE NOTED.

