


6/23/16



PROJ. REFERENCE NO. U-5312	SHEET NO. X-36
-------------------------------	-------------------

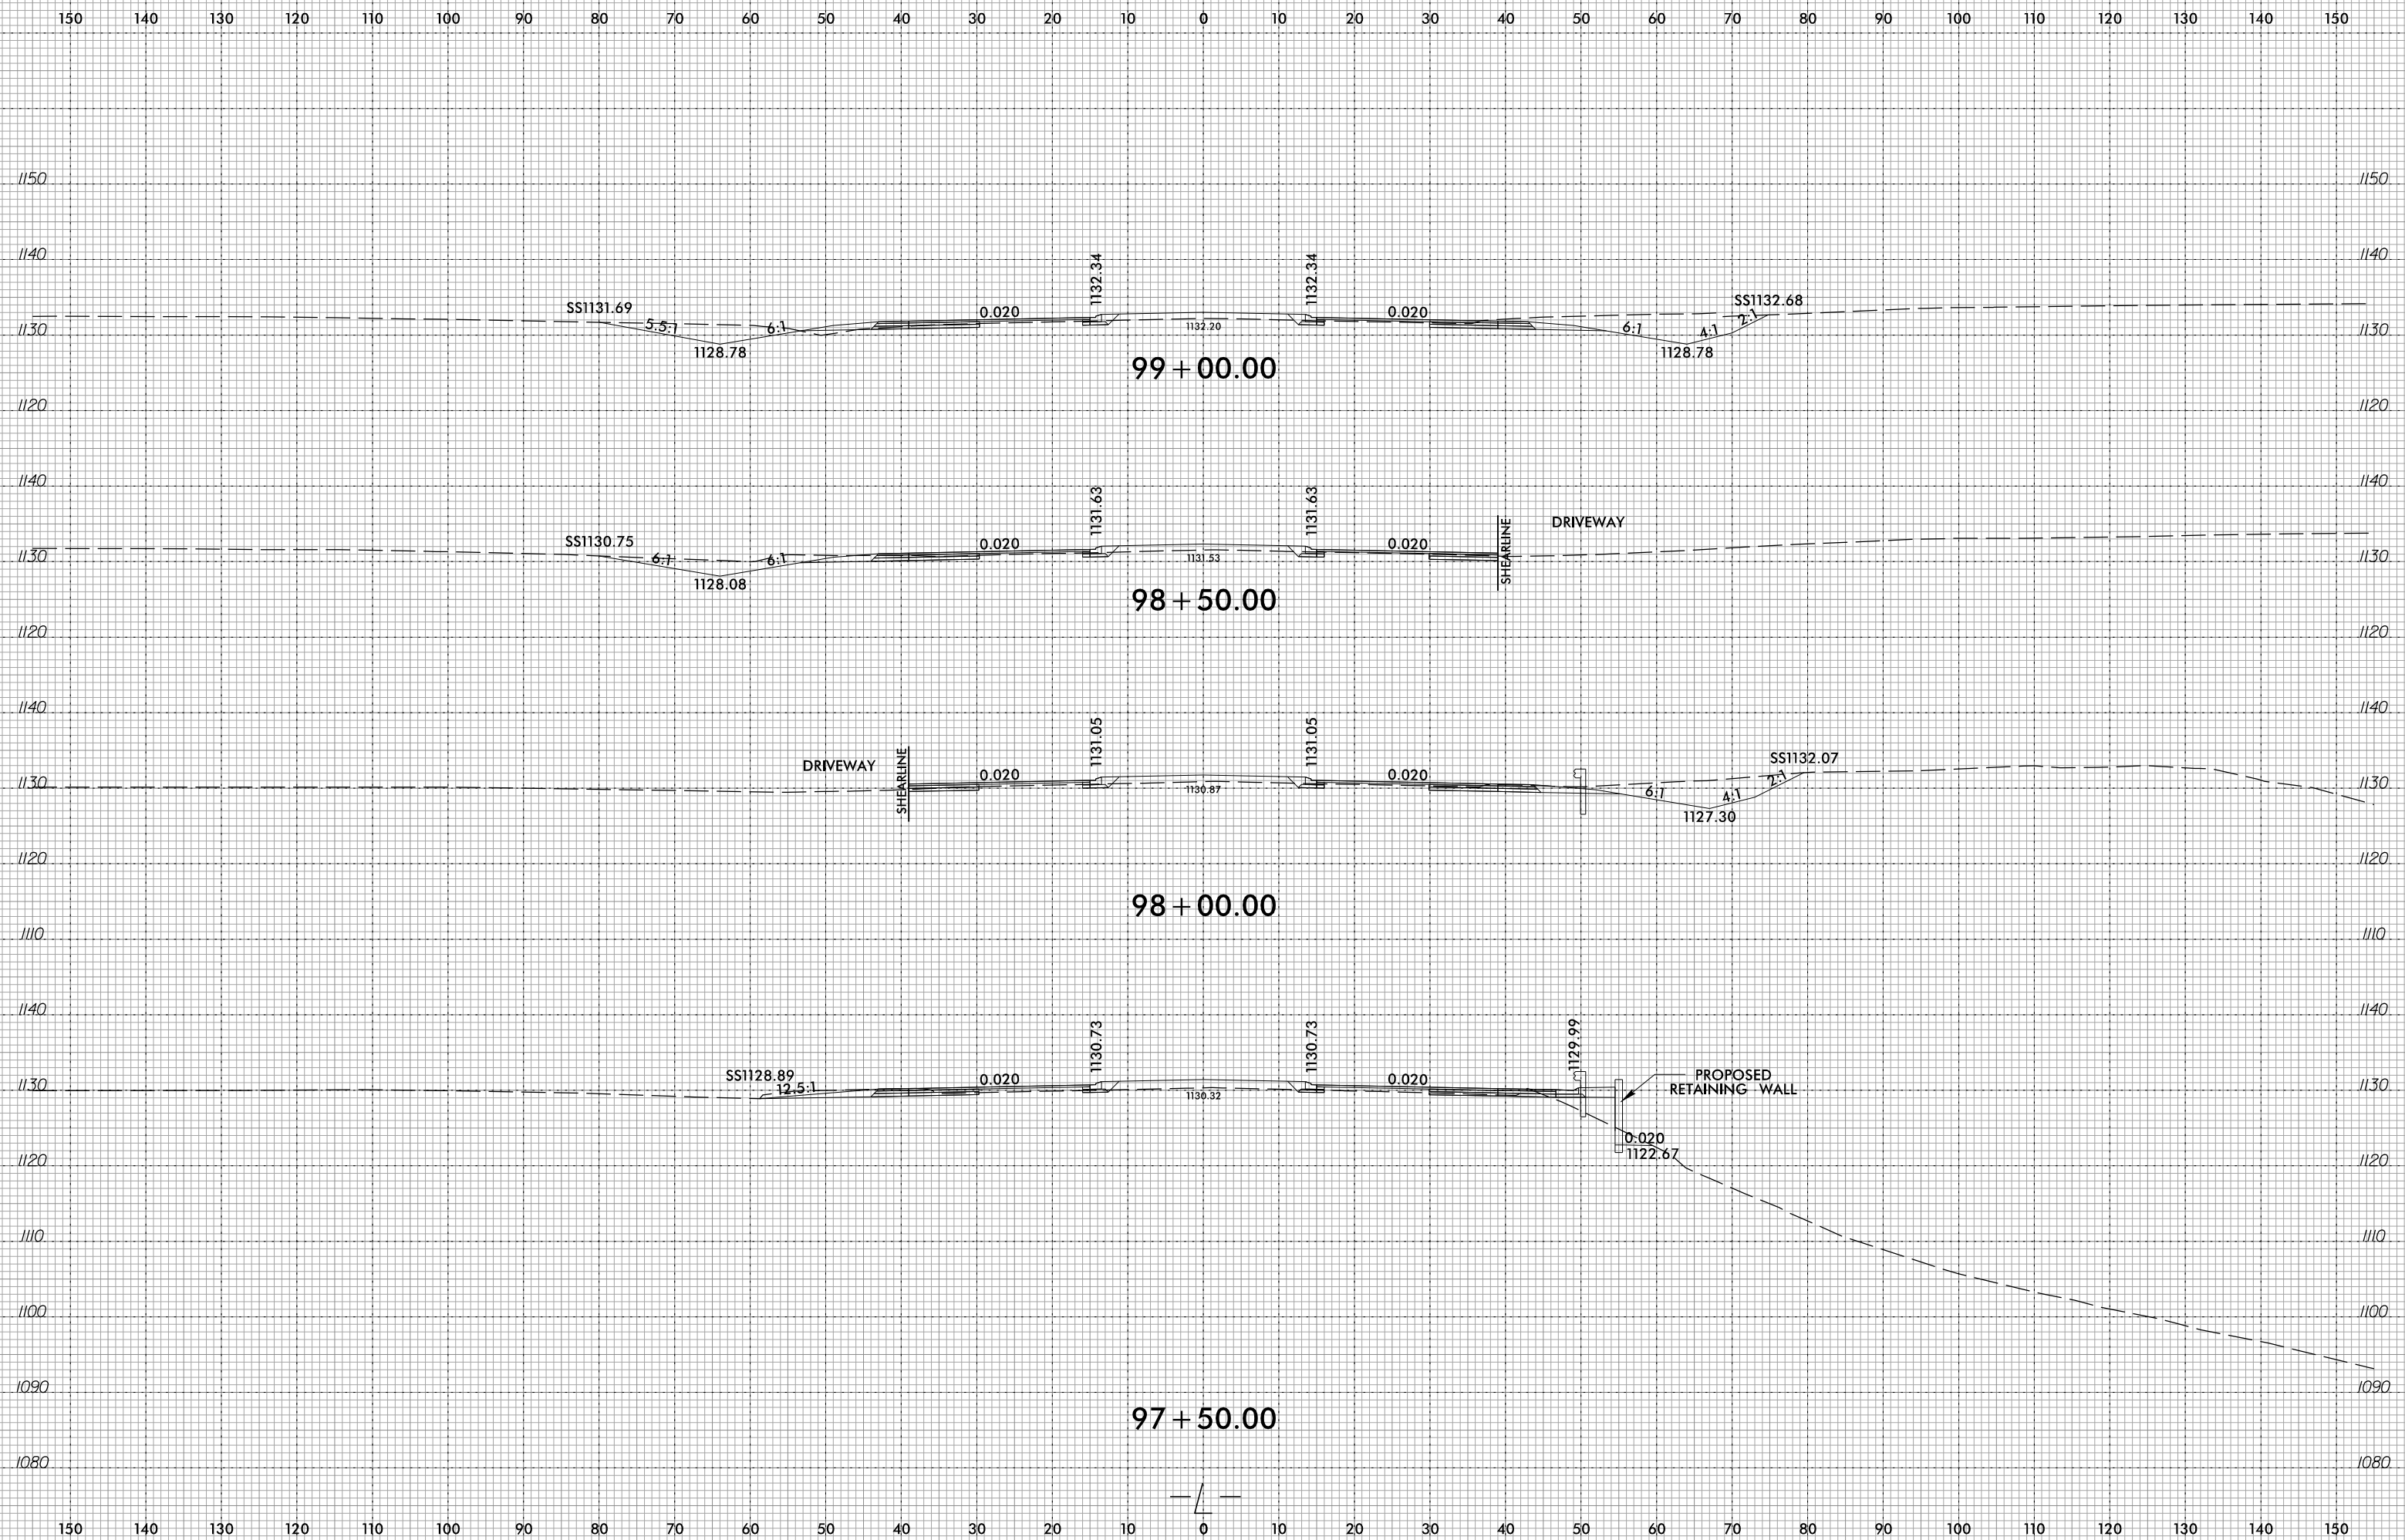

3/9/2023  
R:\Projects\Corridor-Modeling\U5312\_rdy\_xpl.dgn  
J. Javelina

