


STATE OF
NORTH CAROLINA
DEPT. OF TRANSPORTATION
DIVISION OF HIGHWAYS
RALEIGH, N.C.

ROADWAY DETAIL DRAWING FOR
GUARDRAIL INSTALLATION

SHEET OF

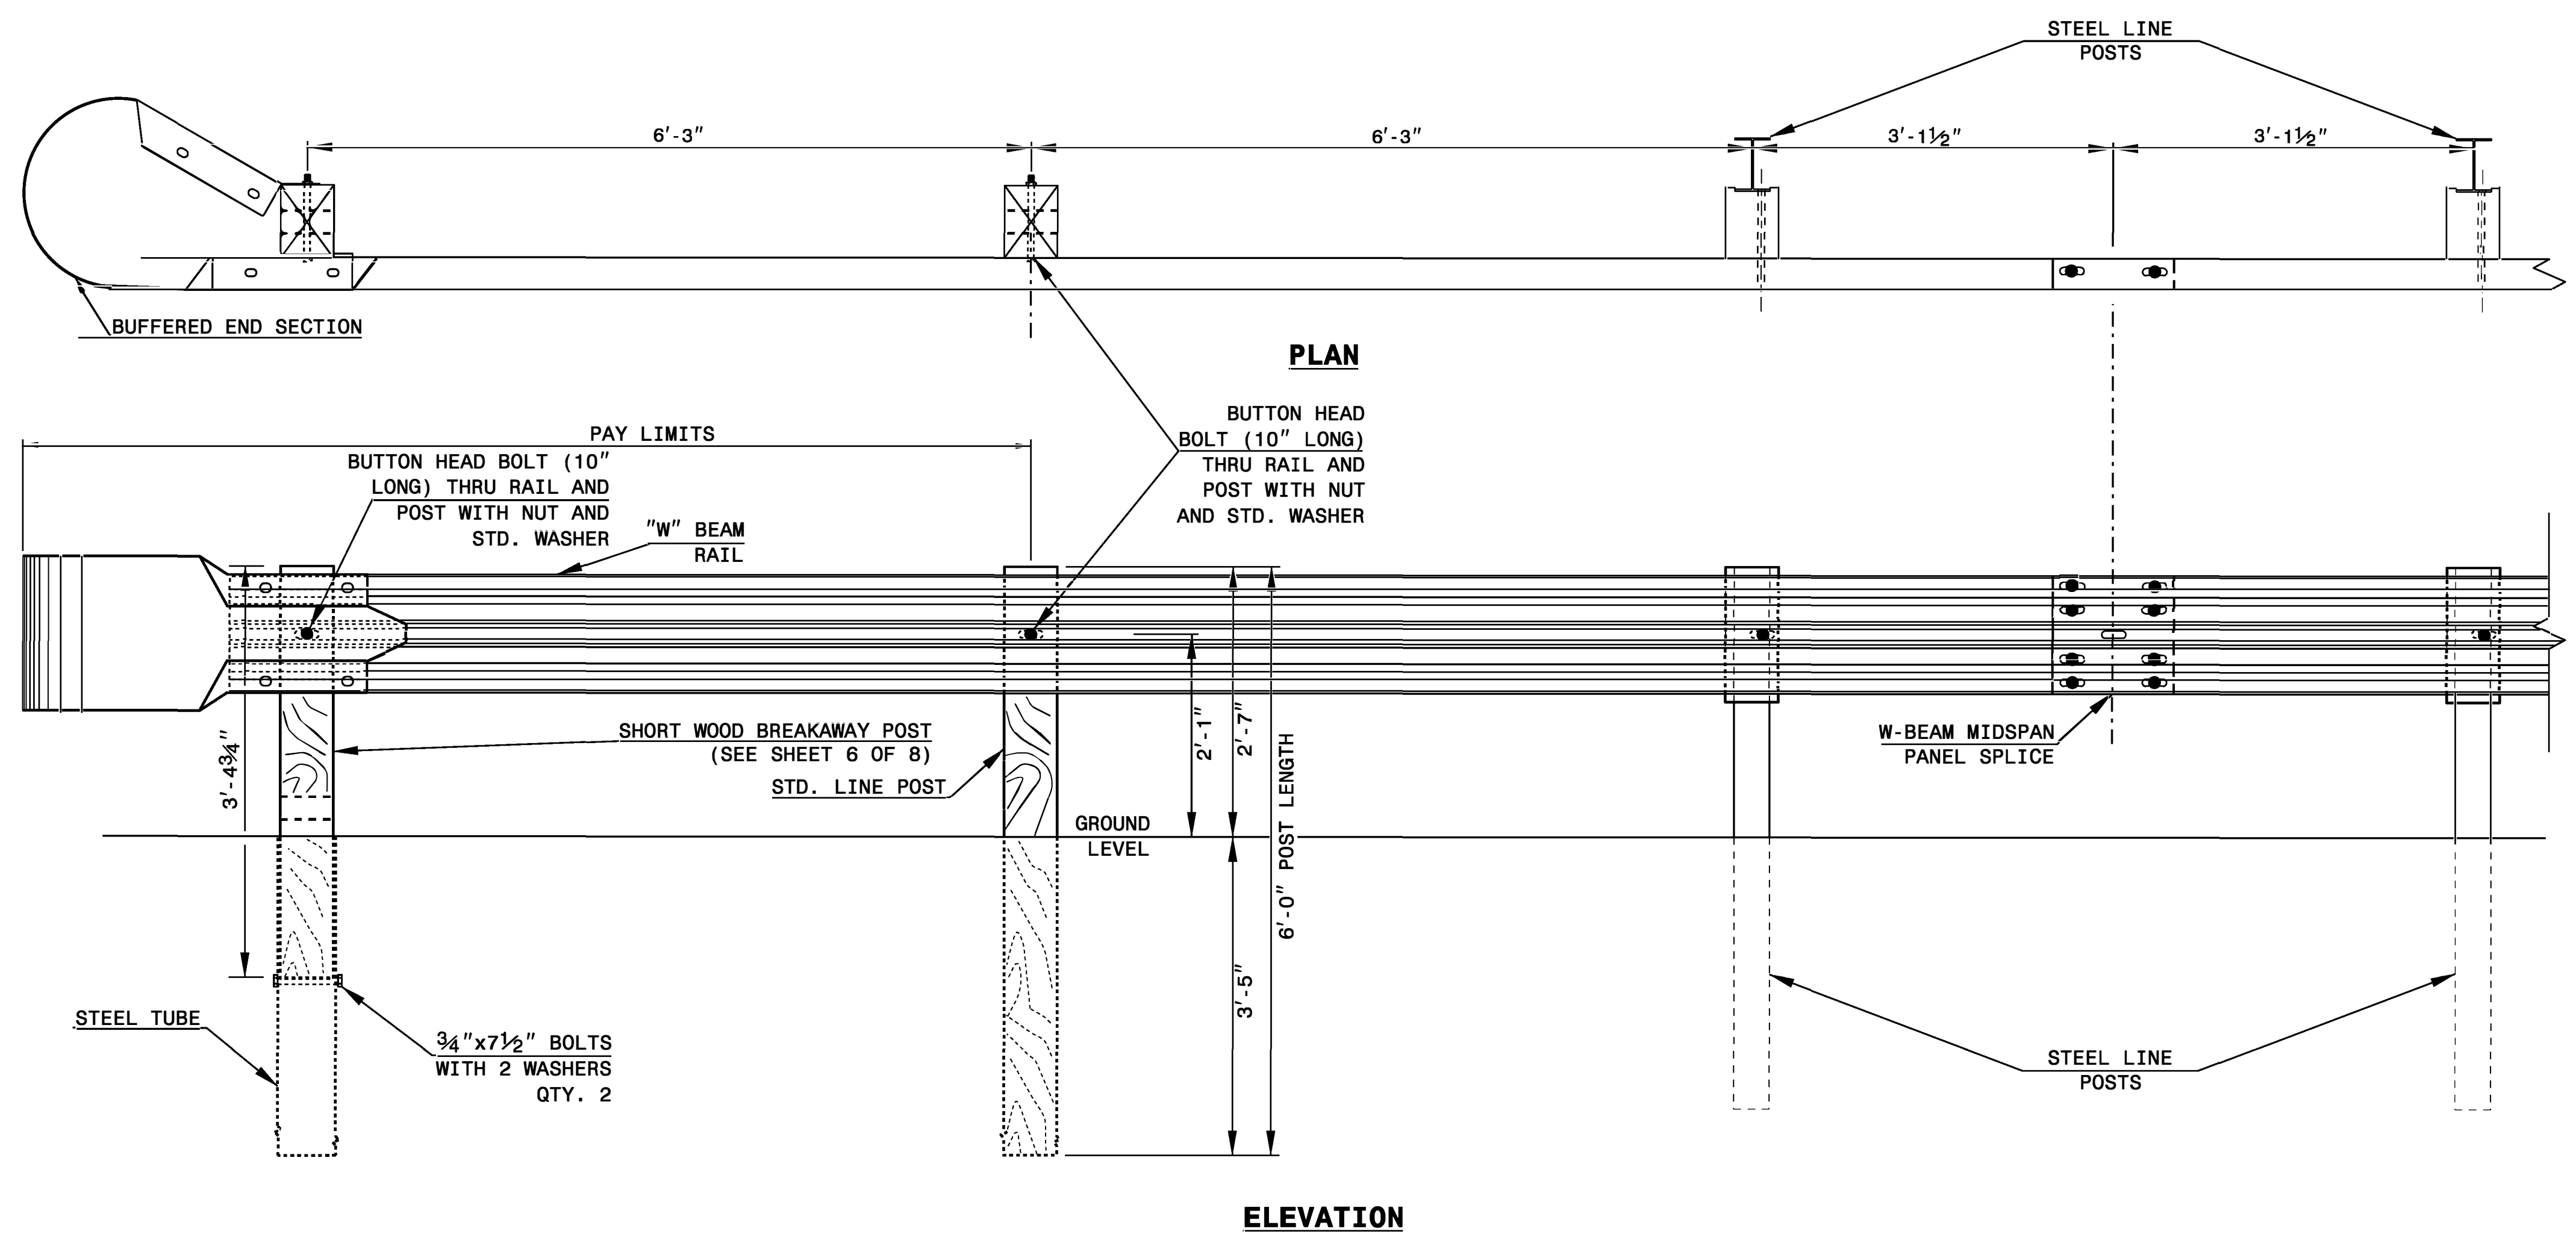


TRAILING END UNIT ASSEMBLY
A.T. - 1 SYSTEM

STATE OF
NORTH CAROLINA
DEPT. OF TRANSPORTATION
DIVISION OF HIGHWAYS
RALEIGH, N.C.

ROADWAY DETAIL DRAWING FOR
GUARDRAIL INSTALLATION

SHEET OF

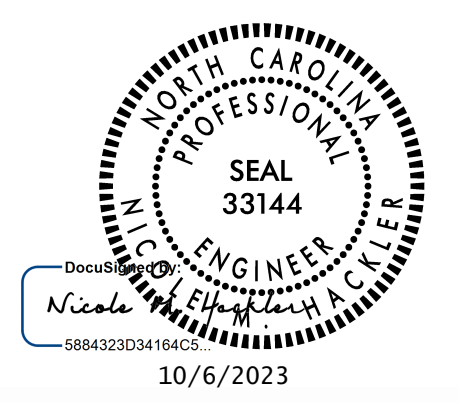

DOCUMENT NOT CONSIDERED FINAL
UNLESS ALL SIGNATURES COMPLETED

CONTRACTS STANDARDS AND DEVELOPMENT UNIT
Office 919-707-6950 FAX 919-250-4119

A.T. - 1 SYSTEM

| | |
|--------------------|-------------|
| ORIGINAL BY: _____ | DATE: _____ |
| MODIFIED BY: _____ | DATE: _____ |
| CHECKED BY: _____ | DATE: _____ |
| FILE SPEC.: _____ | |