


EMBED CHAIN LINK FENCE 11" INTO PROPOSED WALL IN A SLEEVE OR BLOCKOUT WITH EPOXY OR CONCRETE GROUT ANCHORING SYSTEM. PRE-MEASURE AND CENTER THE PROPOSED FENCE ON TOP OF WALL FOR POST SPACINGS. IFF DRILLING THE HOLES FOR POSTS, USE A ROTARY DRILL TO DRILL HOLES IN THE CONCRETE. NO IMPACT DRILLS WILL BE ALLOWED, TO ELIMINATE ANY POSSIBILITY OF STRUCTURAL DAMAGES TO THE PROPOSED WALL.

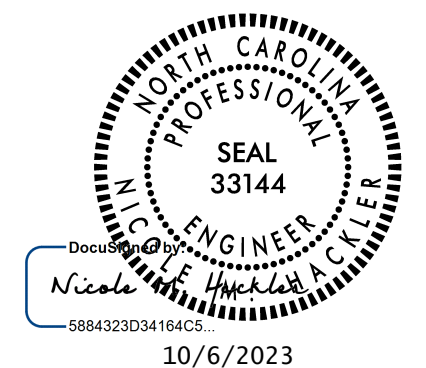

**DOCUMENT NOT CONSIDERED FINAL
UNLESS ALL SIGNATURES COMPLETED**

**CONTRACT STANDARDS
AND DEVELOPMENT UNIT**
Office 919-707-6950 FAX 919-250-4119

**CHAIN LINK FENCE ON
RETAINING WALL**

ORIGINAL BY: _____ DATE: _____
 MODIFIED BY: K.A. KEMPF DATE: SEP. 2017
 CHECKED BY: _____ DATE: _____
 FILE SPEC.: usr/details/jhowerton/chain link on retaining wall.dgn

\$\$\$\$\$
 C:\TEMP\DWG\USERS\NICK\DWG\2023\10\6\2023\chain link on retaining wall.dgn
 \$\$\$\$\$