
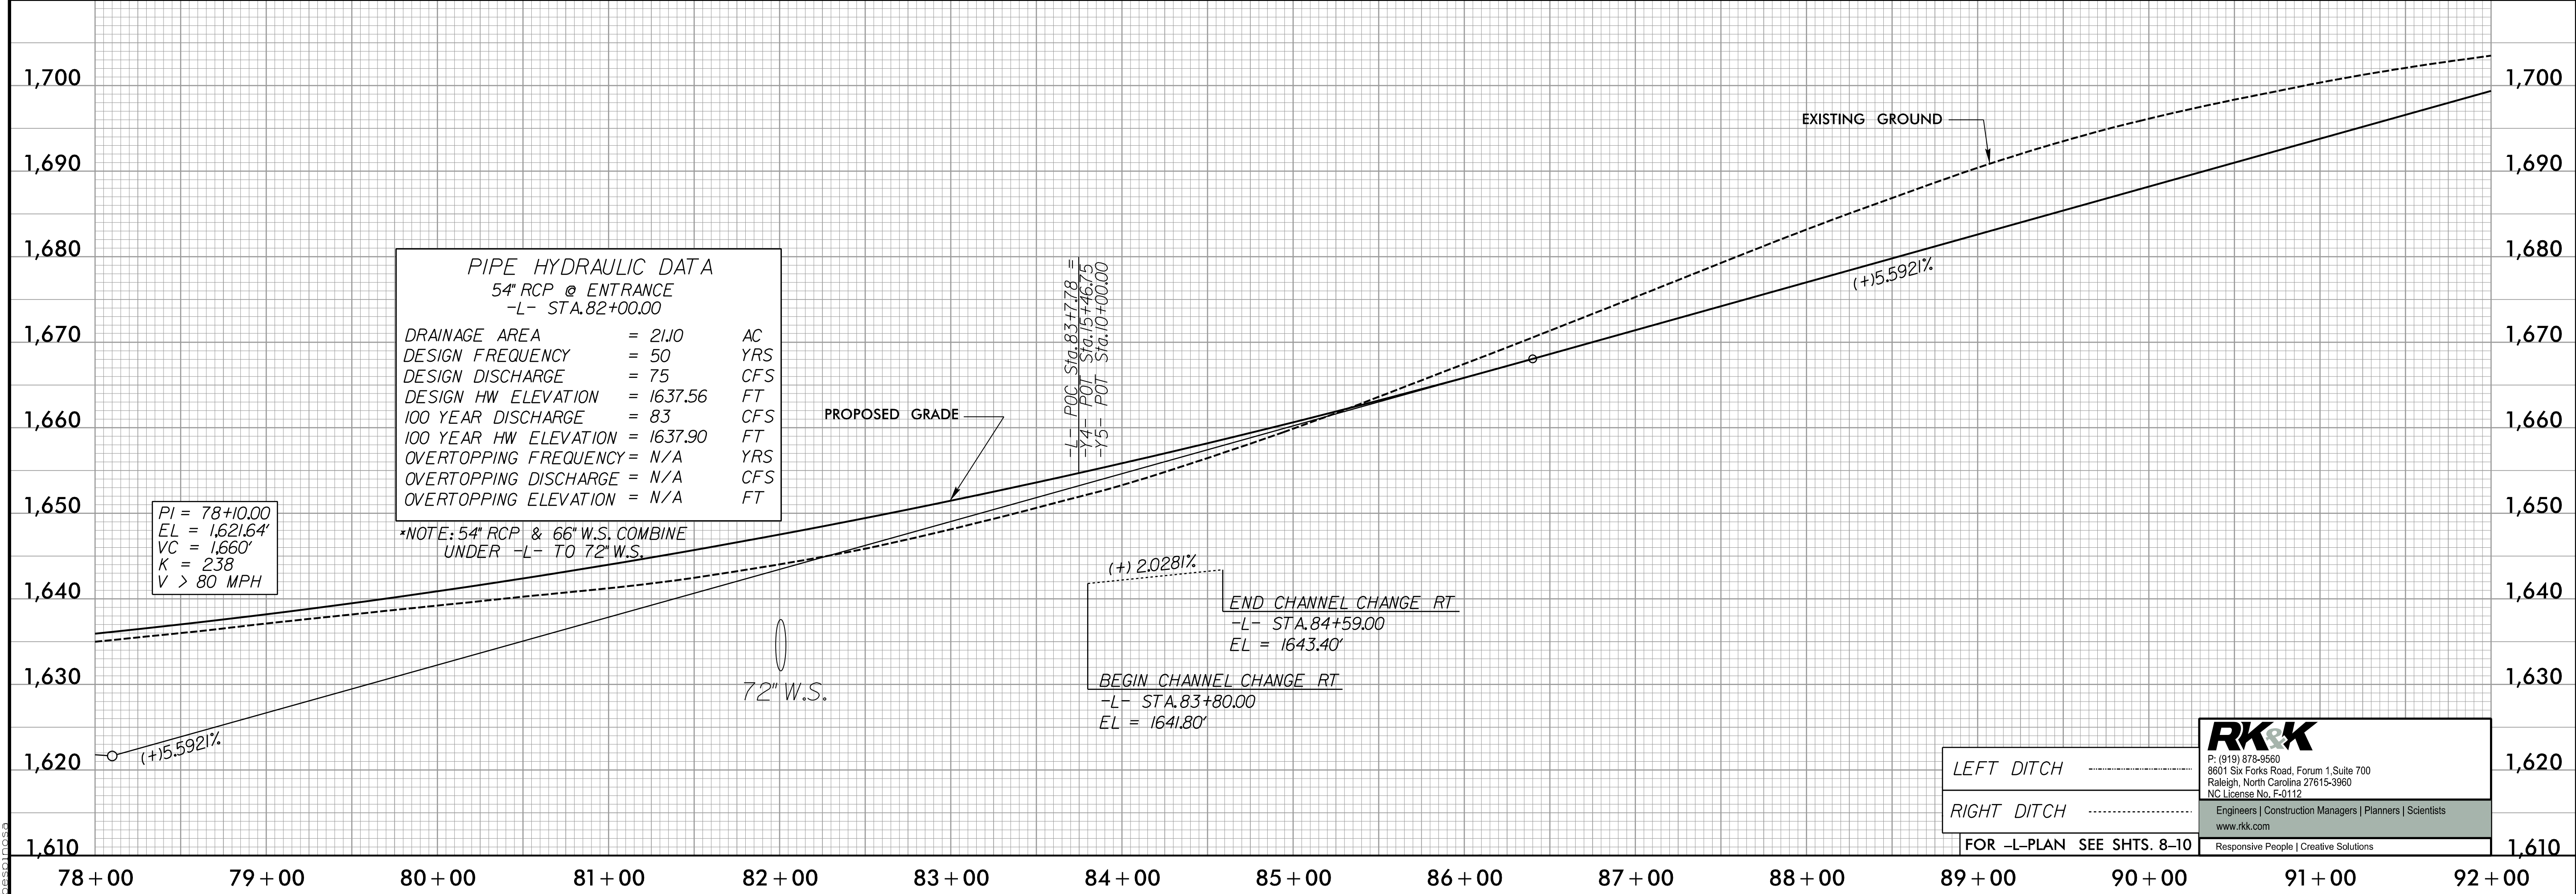


5/28/24

-L-

PROJECT REFERENCE NO. R-5861	SHEET NO. 24
ROADWAY DESIGN ENGINEER 	HYDRAULICS ENGINEER

DOCUMENT NOT CONSIDERED FINAL UNLESS ALL SIGNATURES COMPLETED

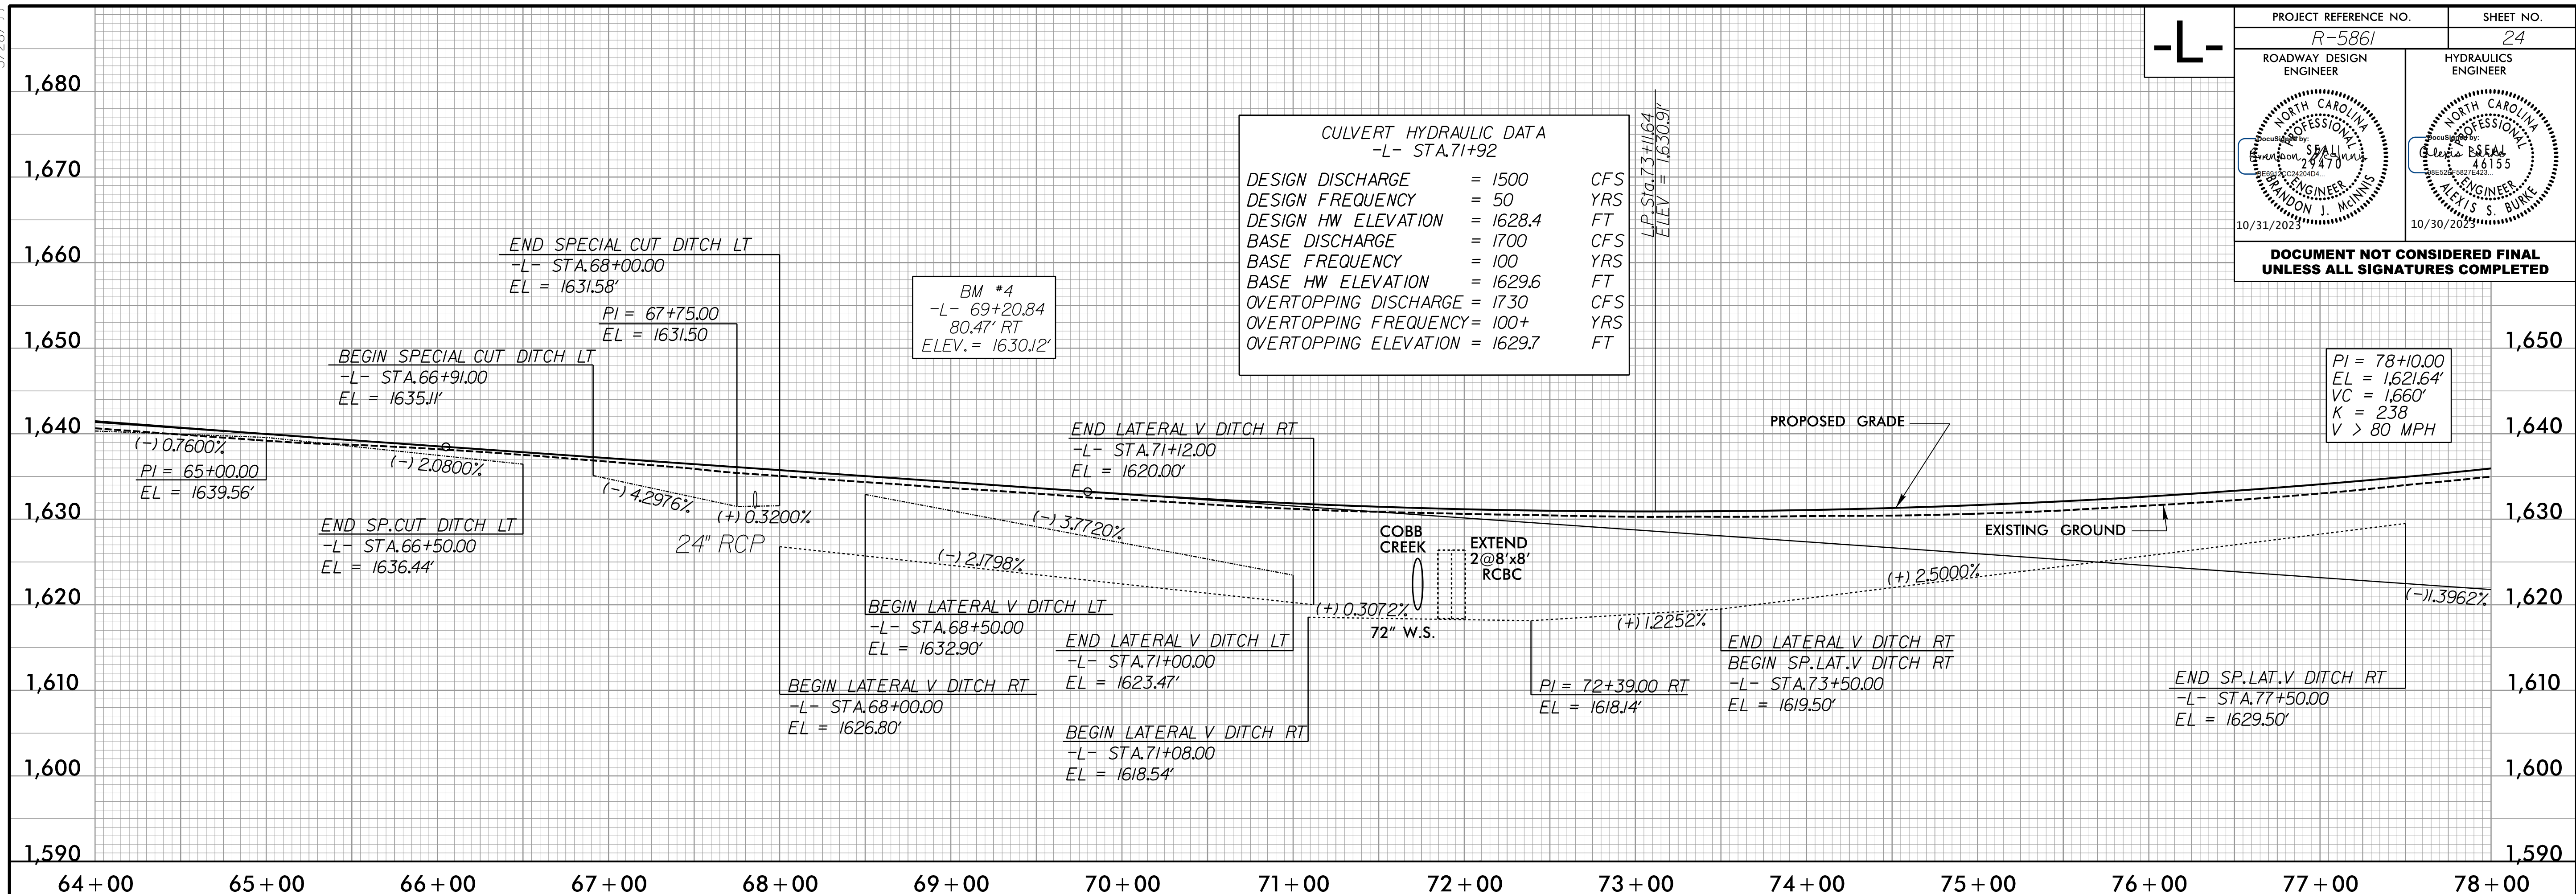

LEFT DITCH
RIGHT DITCH
FOR -L-PLAN SEE SHTS. 8-10

RKK
P: (919) 978-9560
8601 Six Forks Road, Forum 1, Suite 700
Raleigh, North Carolina 27615-3960
NC License No. F-0112
Engineers | Construction Managers | Planners | Scientists
www.rkk.com
Responsive People | Creative Solutions

10/6/2023 10:16:06 AM P:\Projects\5861-Rd\p124.dgn