
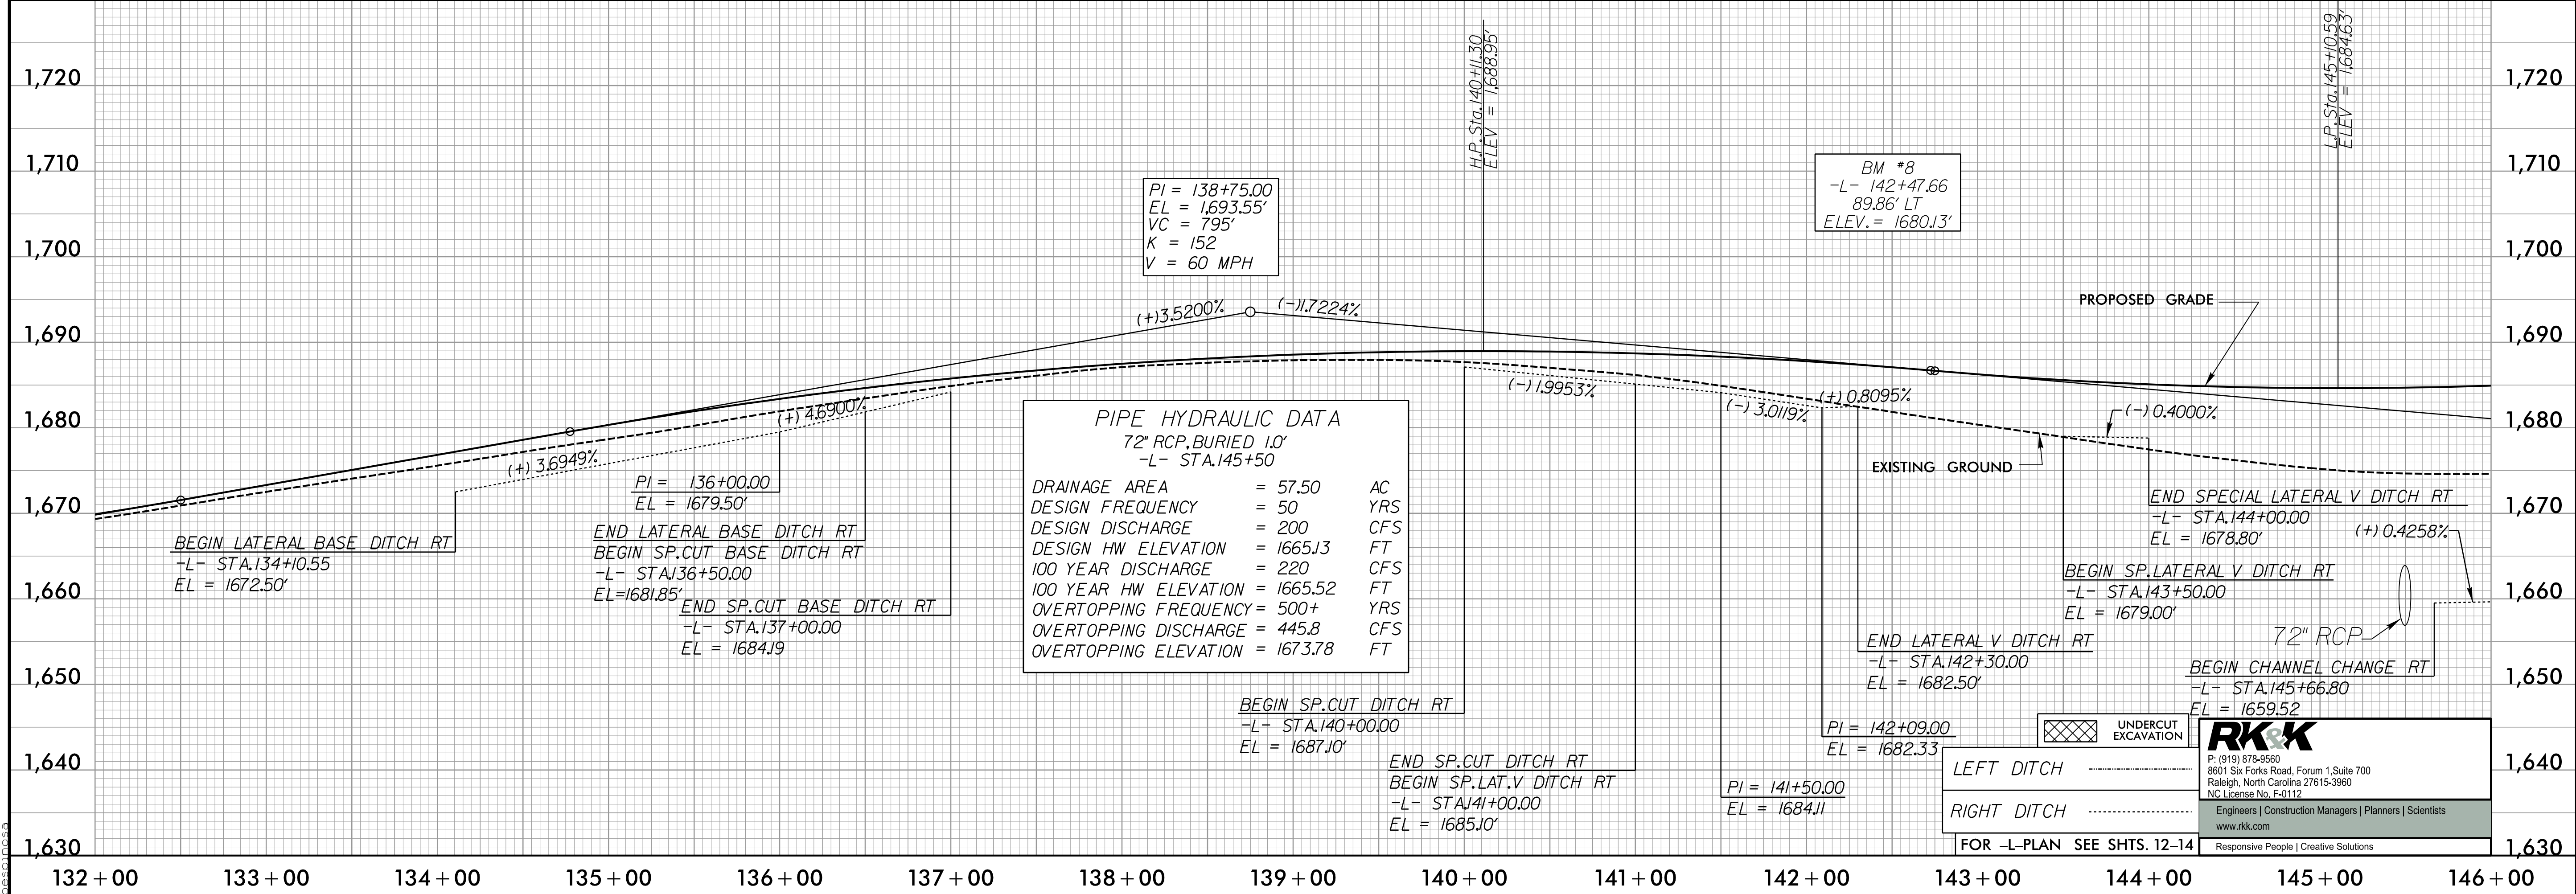


5/28/99

-L-

PROJECT REFERENCE NO. R-5861	SHEET NO. 26
ROADWAY DESIGN ENGINEER SPAIN J. WILSON 10/31/2023	HYDRAULICS ENGINEER ALEX S. BURKE 10/30/2023

DOCUMENT NOT CONSIDERED FINAL UNLESS ALL SIGNATURES COMPLETED

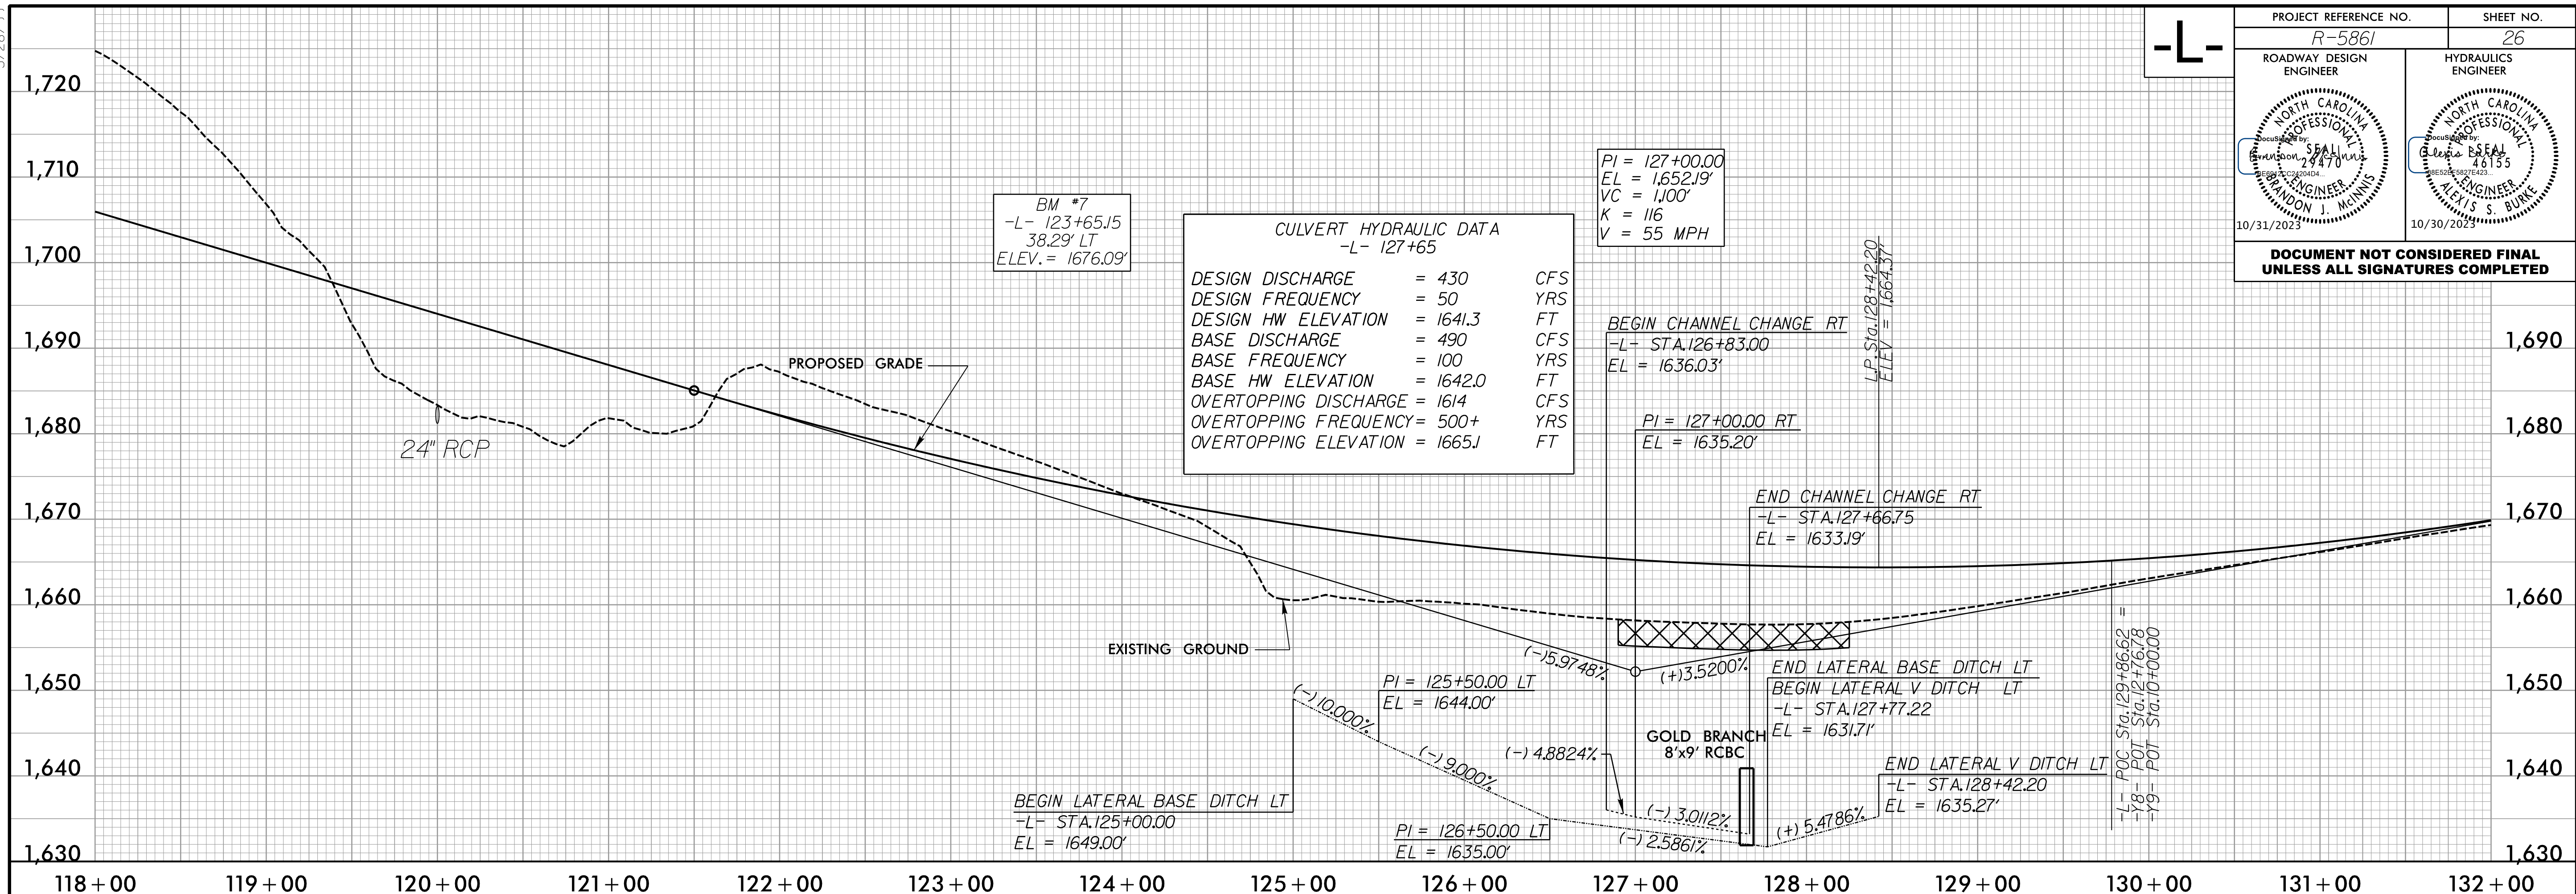

RK&K
P: (919) 978-9550
8601 Six Forks Road, Forum 1, Suite 700
Raleigh, North Carolina 27615-3960
NC License No. F-0112
Engineers | Construction Managers | Planners | Scientists
www.rkk.com
Responsive People | Creative Solutions

10/6/2023 10:46:06 AM P:\Projects\15861-Rd\p126.dgn