
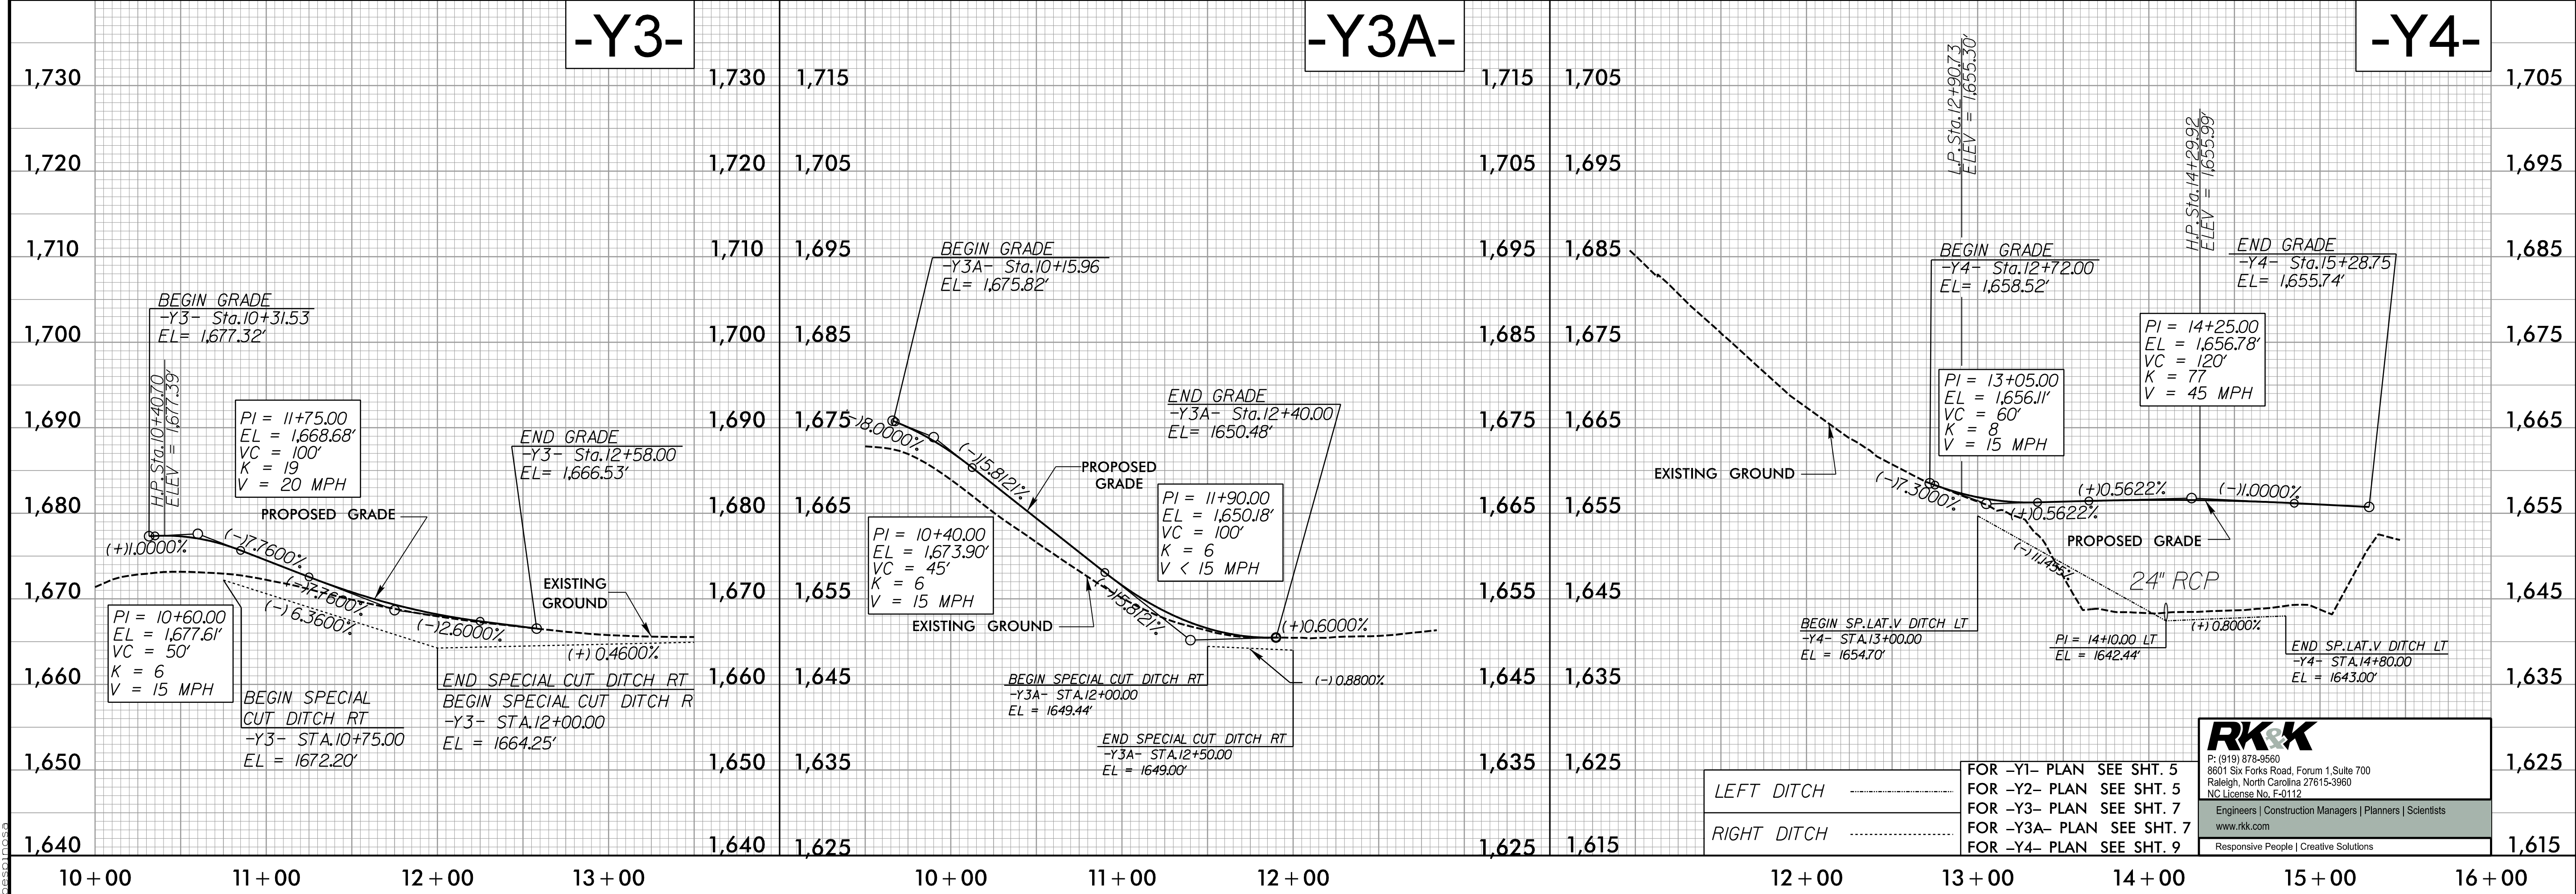


5/28/99

PROJECT REFERENCE NO. R-5861	SHEET NO. 30
ROADWAY DESIGN ENGINEER	HYDRAULICS ENGINEER

DOCUMENT NOT CONSIDERED FINAL UNLESS ALL SIGNATURES COMPLETED

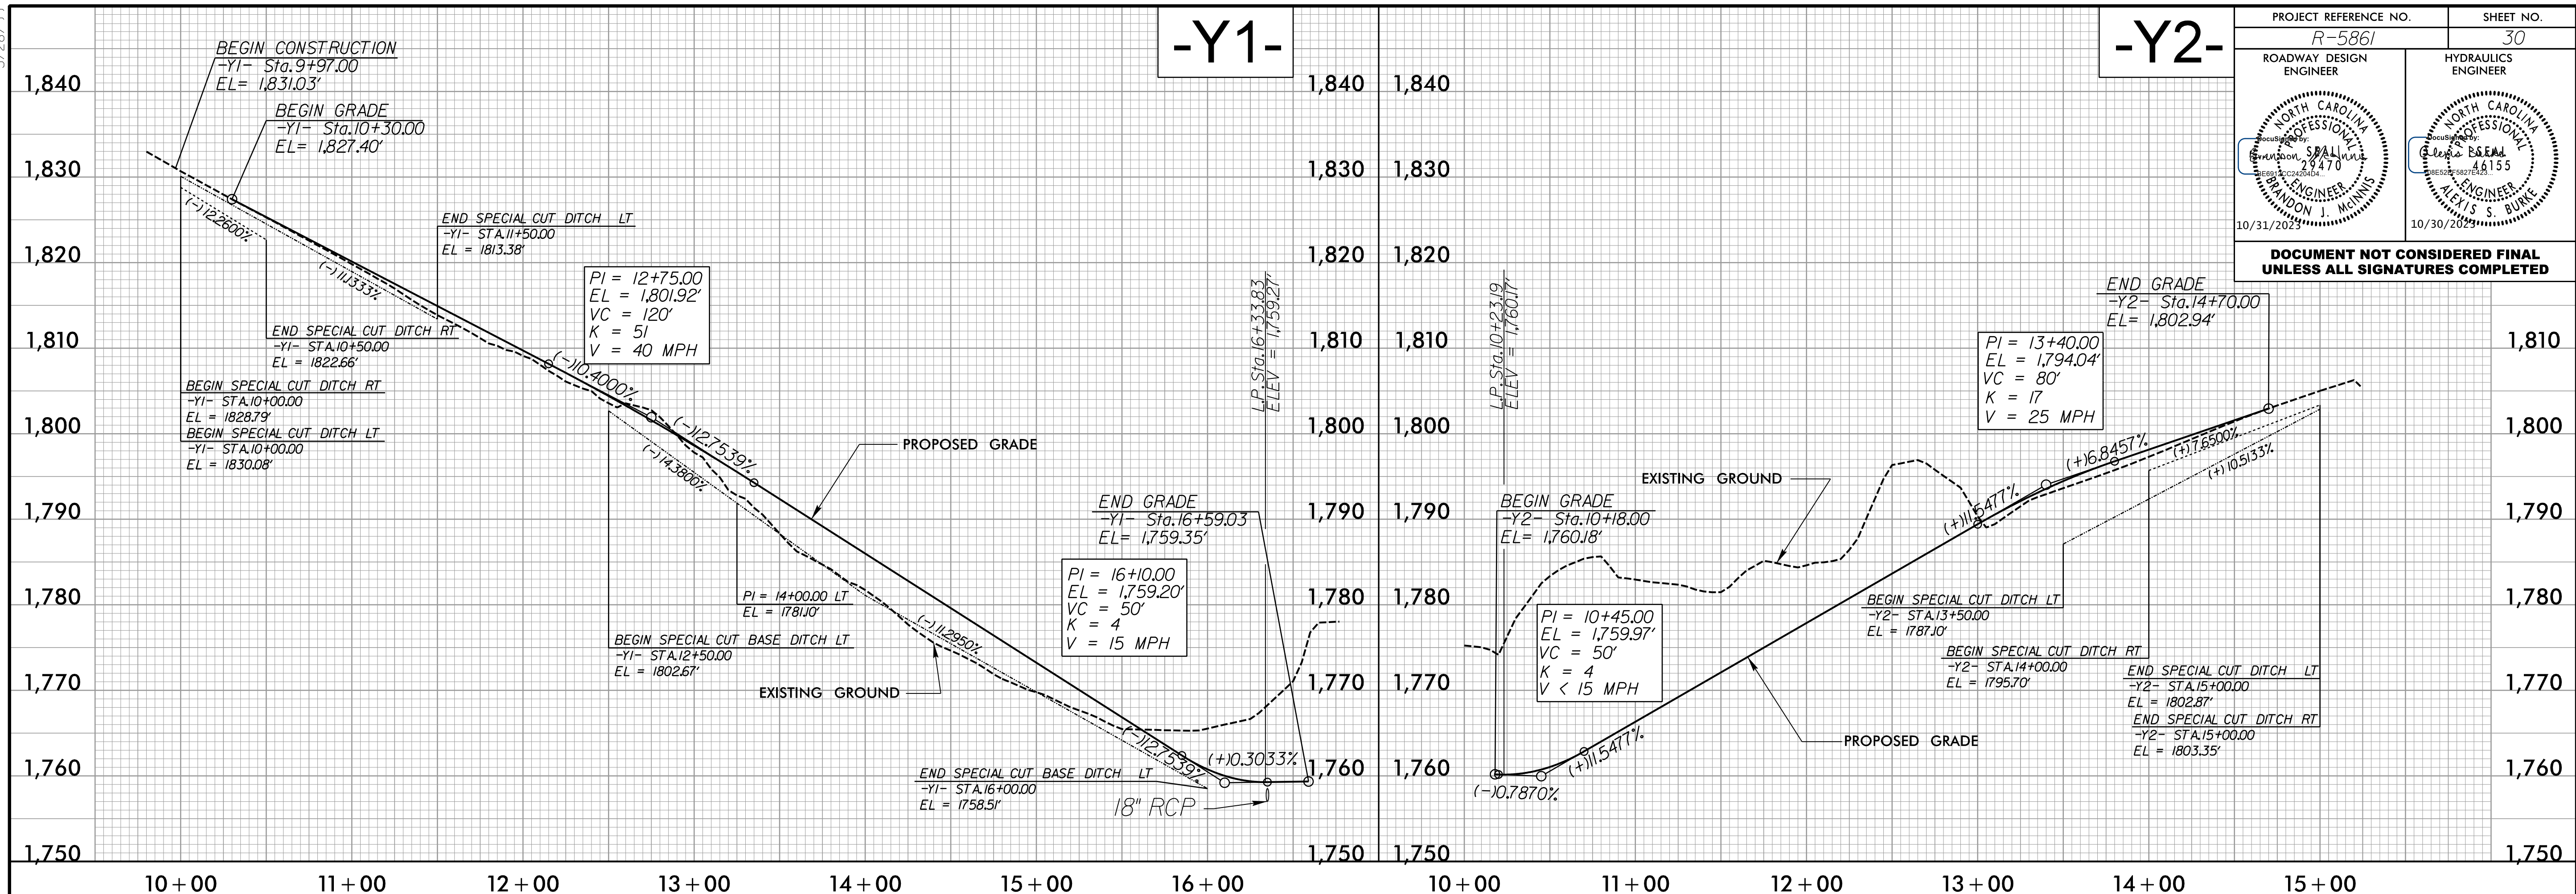

LEFT DITCH	FOR -Y1- PLAN SEE SHT. 5
RIGHT DITCH	FOR -Y2- PLAN SEE SHT. 5
	FOR -Y3- PLAN SEE SHT. 7
	FOR -Y3A- PLAN SEE SHT. 7
	FOR -Y4- PLAN SEE SHT. 9

**RK&K**

P: (919) 878-9550  
8601 Six Forks Road, Forum 1, Suite 700  
Raleigh, North Carolina 27615-3960  
NC License No. F-0112

Engineers | Construction Managers | Planners | Scientists  
www.rkk.com  
Responsive People | Creative Solutions

10/6/2023 10:16:20 AM \\P:\Projects\5861-Rd\p130.dgn