
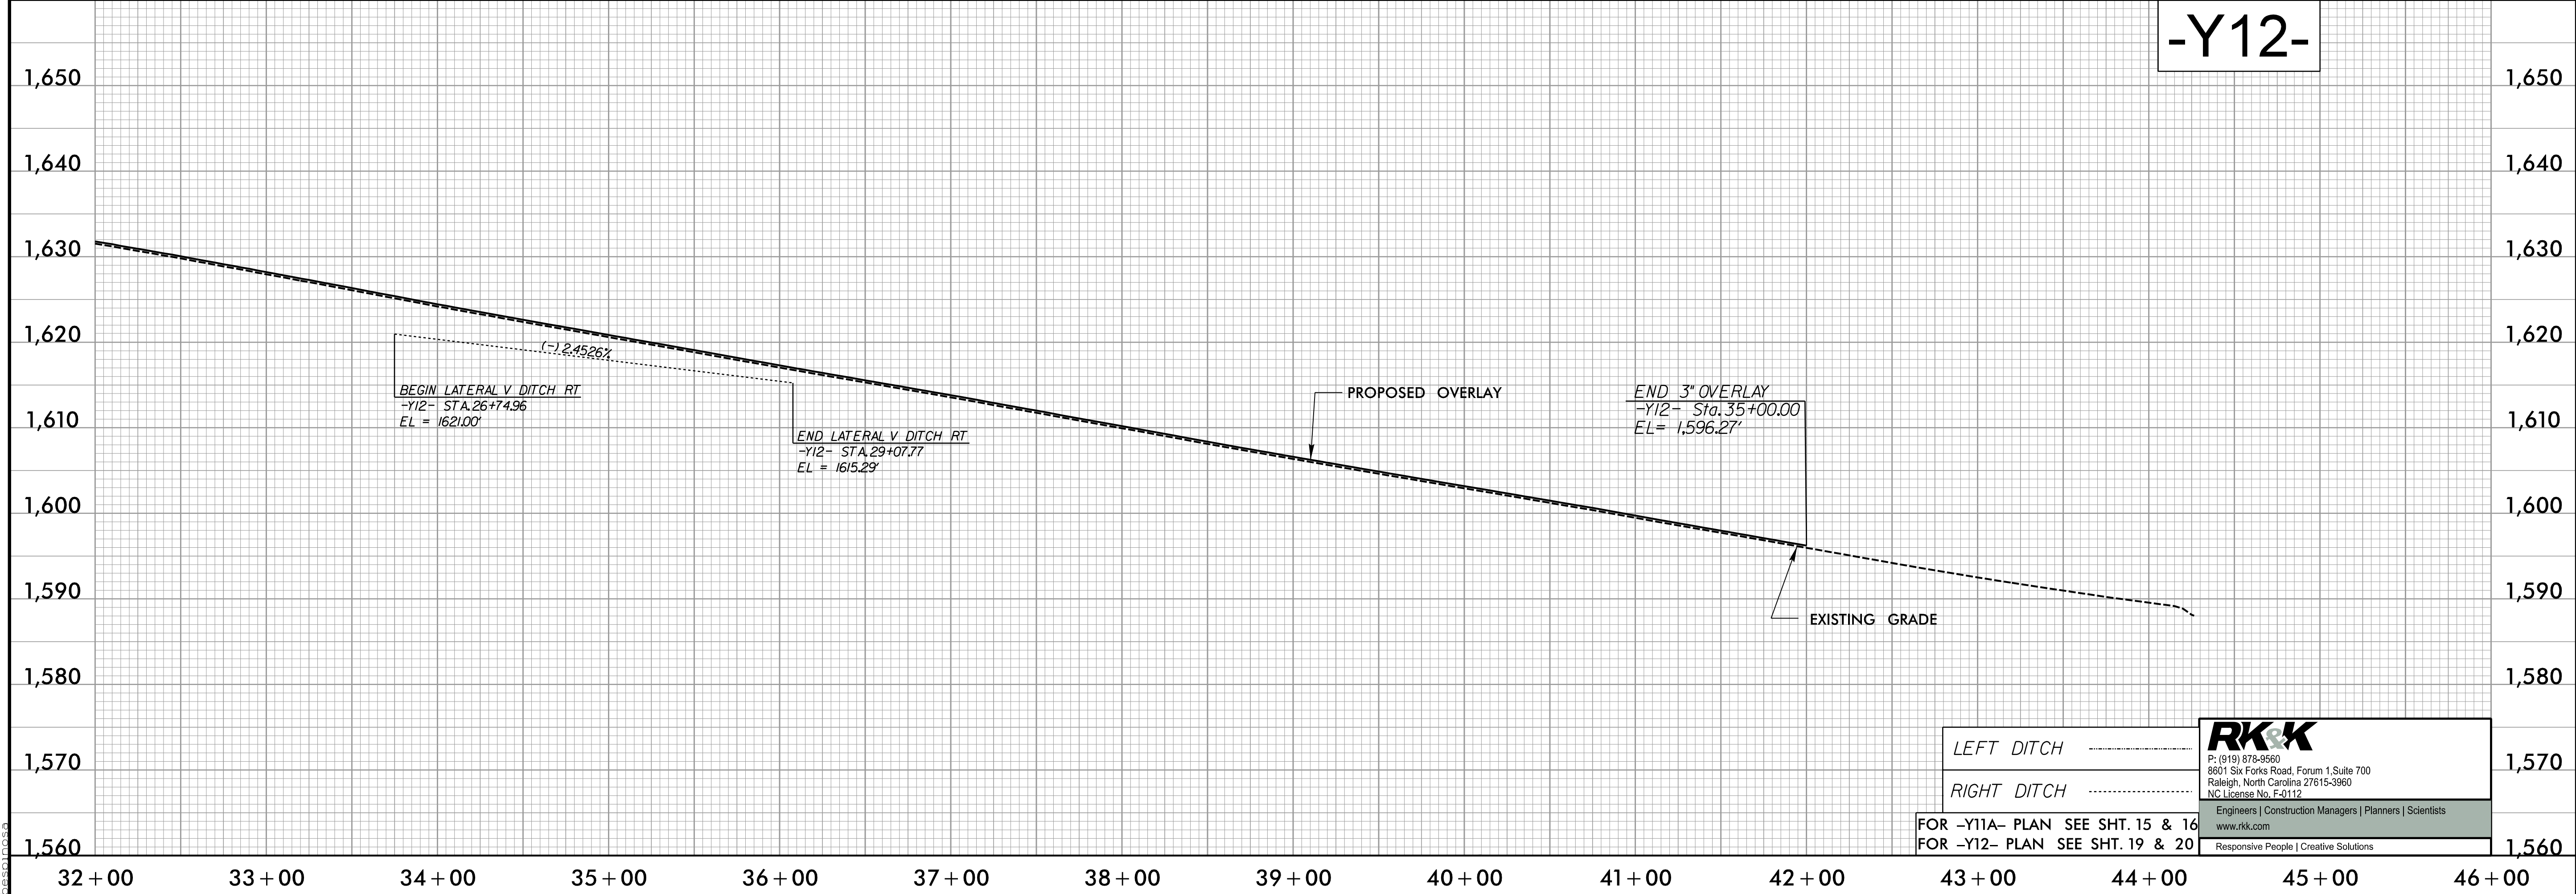


5/28/99

# -Y11A-

# -Y12-

PROJECT REFERENCE NO. R-5861	SHEET NO. 33
ROADWAY DESIGN ENGINEER 	HYDRAULICS ENGINEER 
<b>DOCUMENT NOT CONSIDERED FINAL UNLESS ALL SIGNATURES COMPLETED</b>	

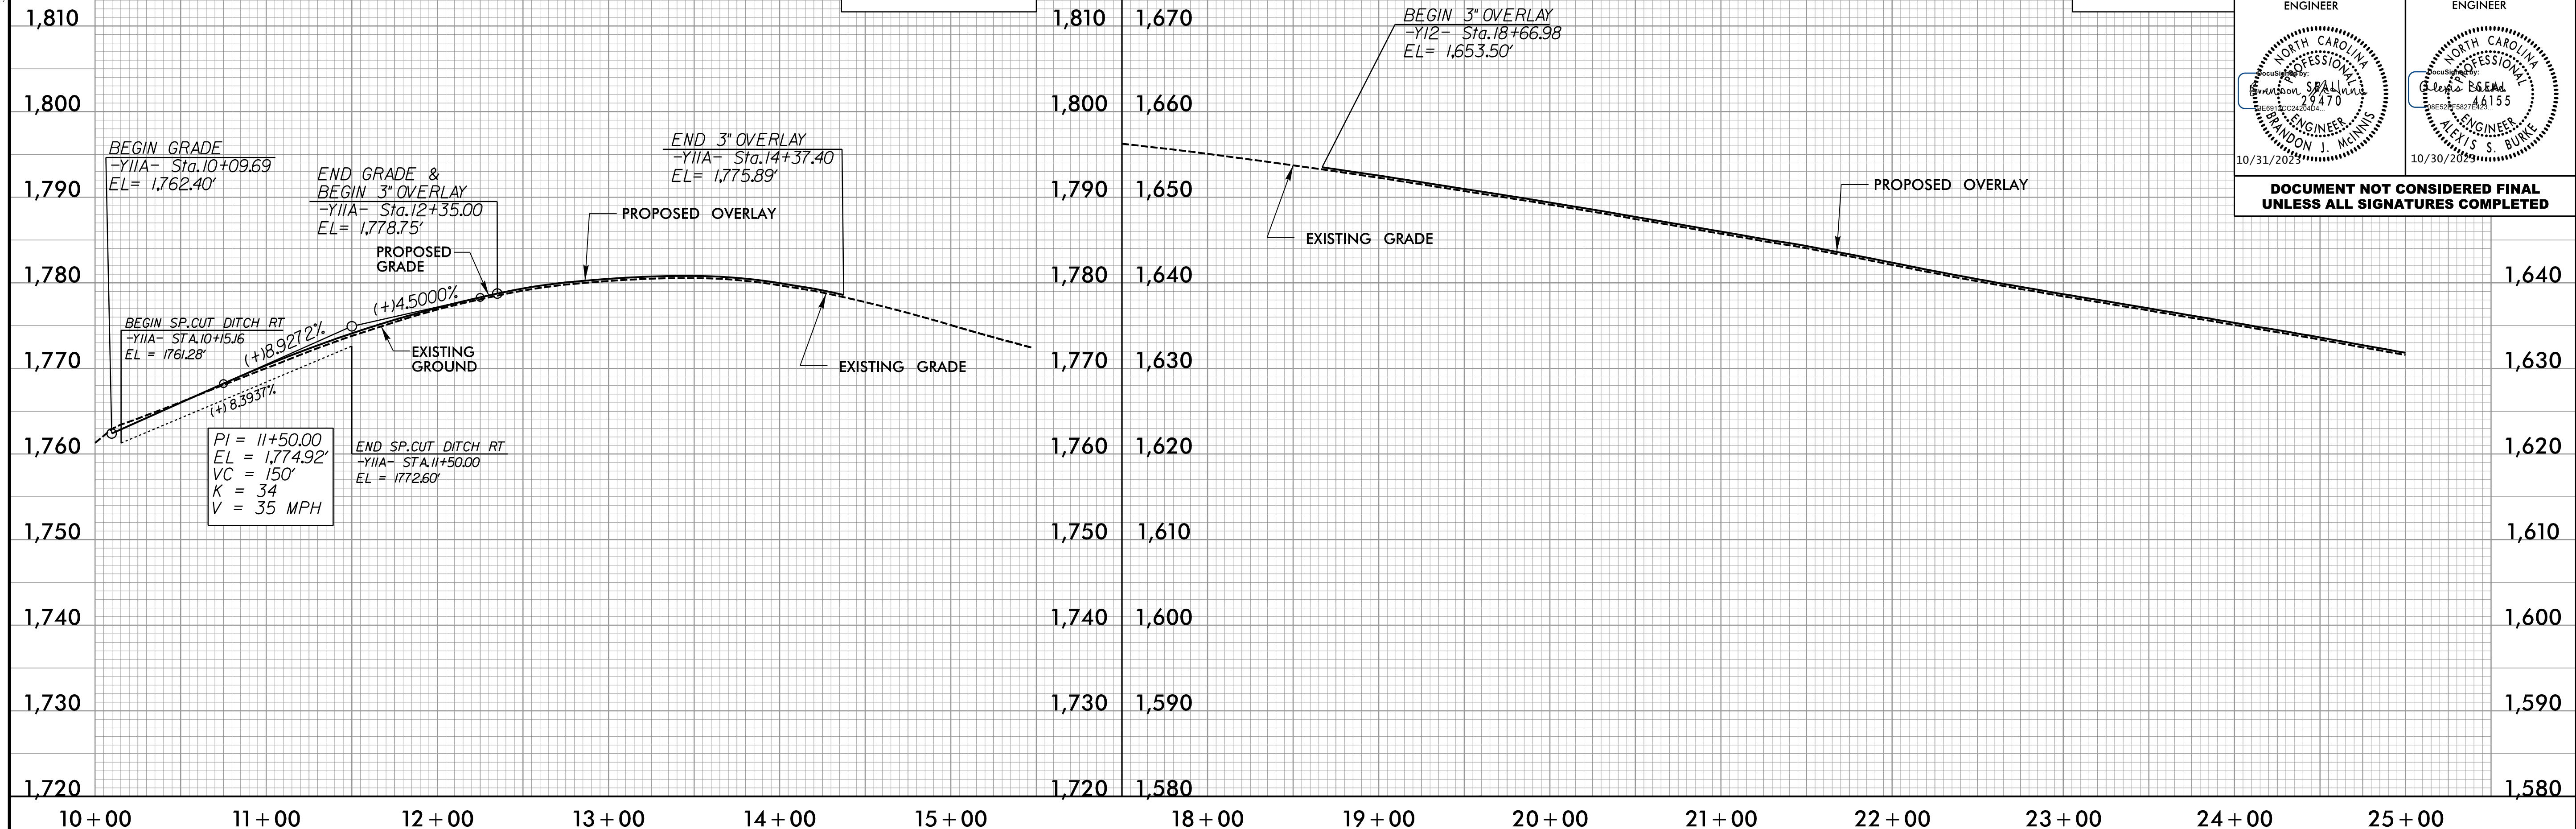

LEFT DITCH	-----
RIGHT DITCH	-----
P: (919) 978-9560 8601 Six Forks Road, Forum 1, Suite 700 Raleigh, North Carolina 27615-3960 NC License No. F-0112 Engineers   Construction Managers   Planners   Scientists www.rkk.com Responsive People   Creative Solutions	
FOR -Y11A- PLAN SEE SHT. 15 & 16 FOR -Y12- PLAN SEE SHT. 19 & 20	

10/6/2023 10:46:26 AM \\Pcoj\Projects\15861-Rd\pfl33.dgn