
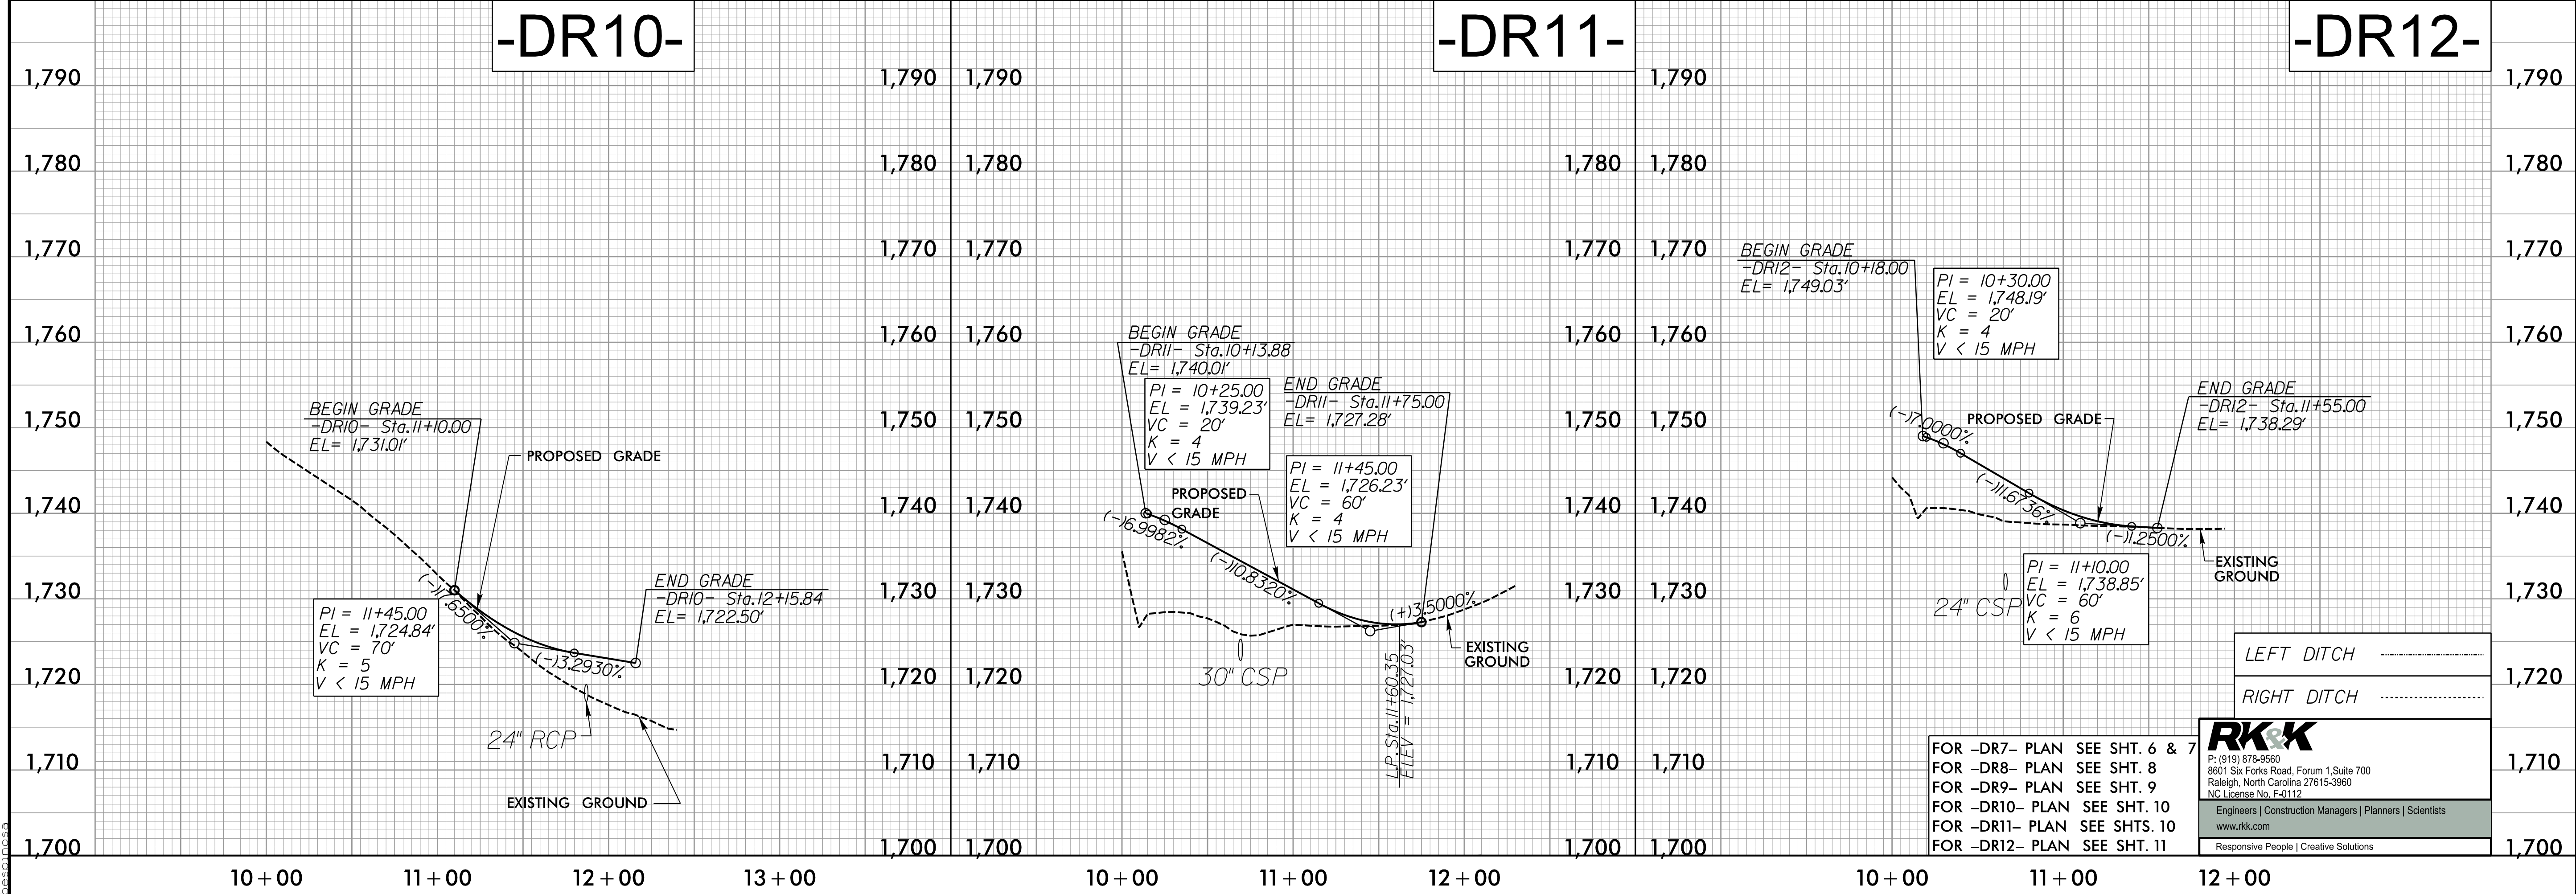


5/28/23

10/6/2023
R:\Projects\2023\Projects\5861\RDY\p135.dgn
R5861

| | |
|--|--|
| PROJECT REFERENCE NO. R-5861 | SHEET NO. 35 |
| ROADWAY DESIGN ENGINEER NORTH CAROLINA PROFESSIONAL ENGINEER ALEXANDER J. MAINIS 10/31/2023 | HYDRAULICS ENGINEER NORTH CAROLINA PROFESSIONAL ENGINEER ALEXIS S. BURKE 10/30/2023 |

DOCUMENT NOT CONSIDERED FINAL
UNLESS ALL SIGNATURES COMPLETED

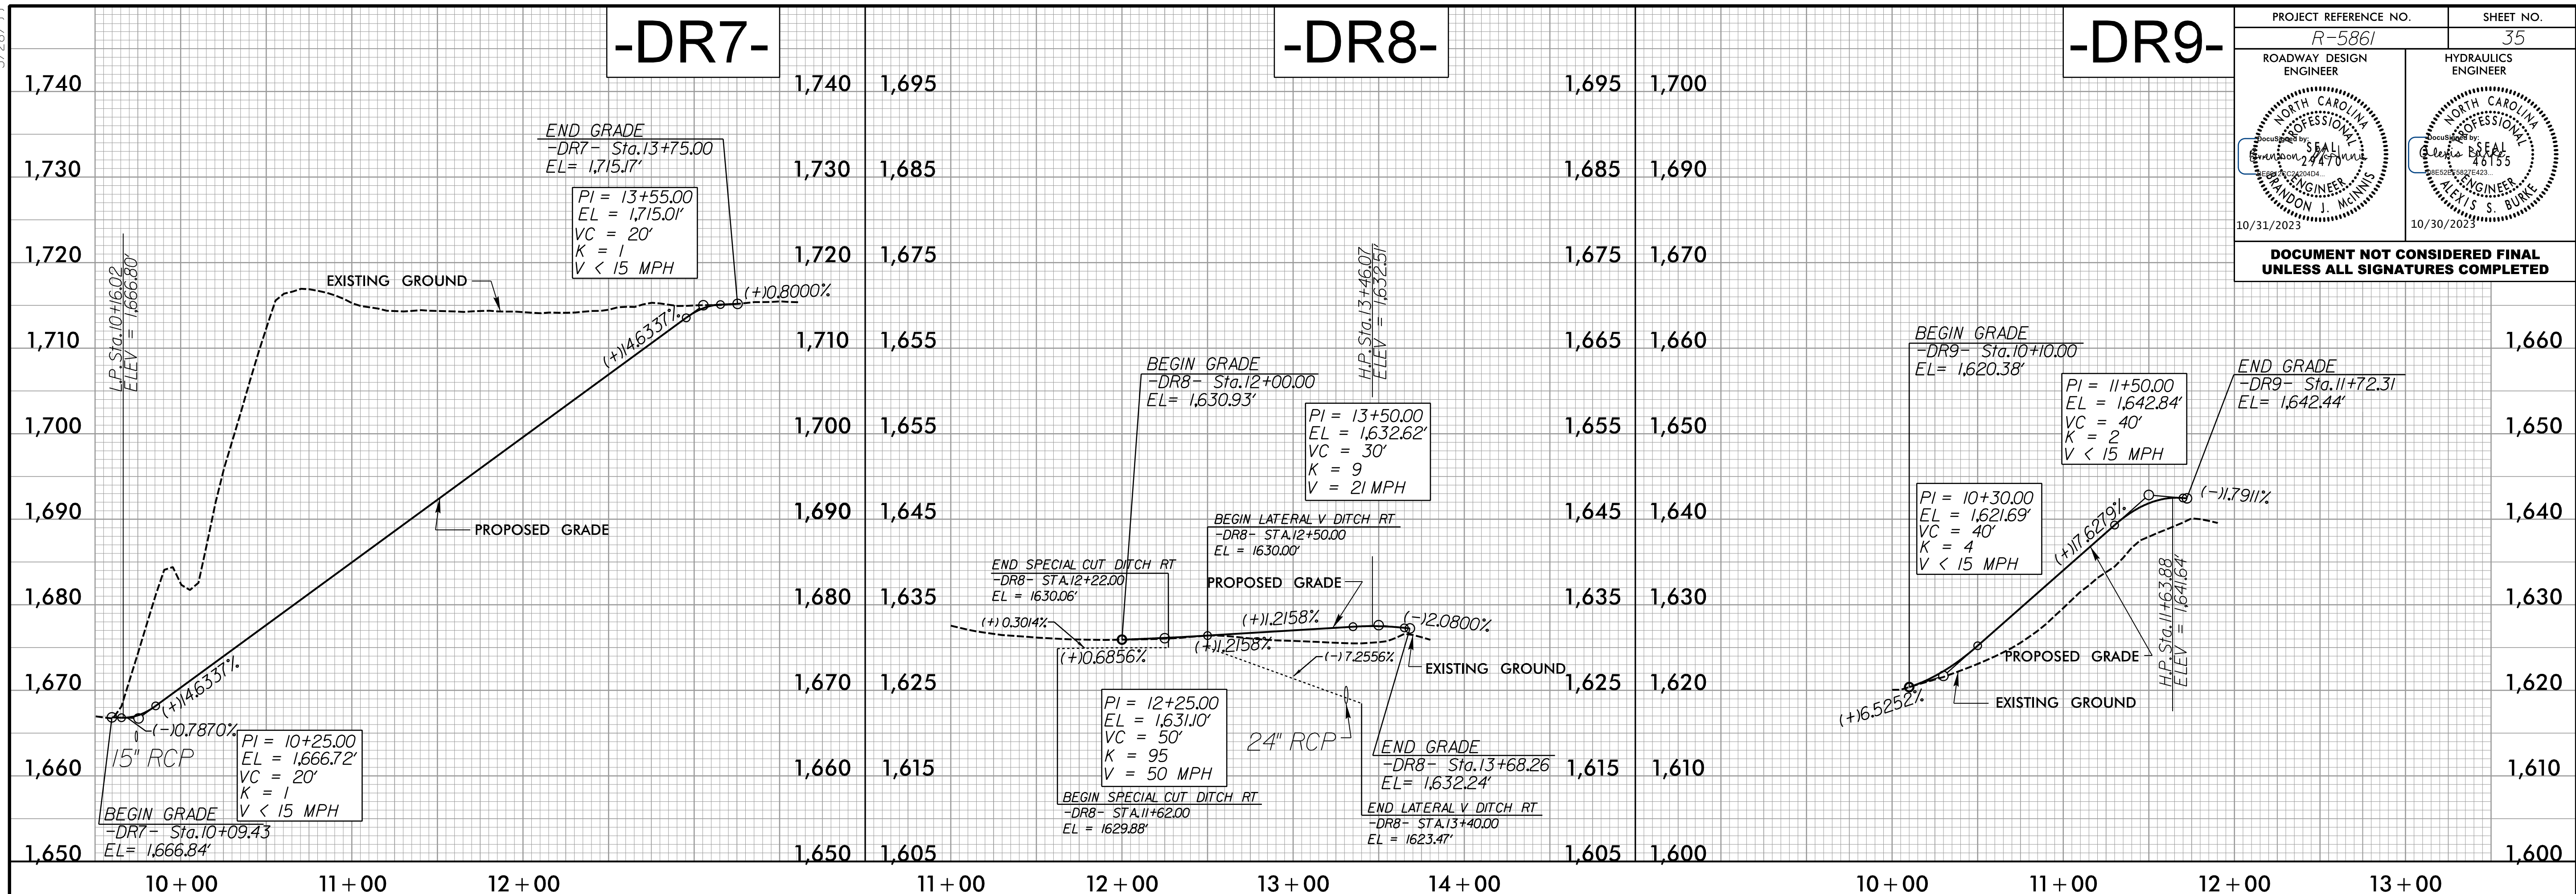

FOR -DR7- PLAN SEE SHT. 6 & 7
 FOR -DR8- PLAN SEE SHT. 8
 FOR -DR9- PLAN SEE SHT. 9
 FOR -DR10- PLAN SEE SHT. 10
 FOR -DR11- PLAN SEE SHTS. 10
 FOR -DR12- PLAN SEE SHT. 11

RK&K
 P: (919) 978-9560
 8601 Six Forks Road, Forum 1, Suite 700
 Raleigh, North Carolina 27615-3960
 NC License No. F-0112
 Engineers | Construction Managers | Planners | Scientists
 www.rkk.com
 Responsive People | Creative Solutions

LEFT DITCH
 RIGHT DITCH