


5/28/2023

-L_DET6-


PROJECT REFERENCE NO. R-5861	SHEET NO. 42
ROADWAY DESIGN ENGINEER <i>[Signature]</i>	HYDRAULICS ENGINEER <i>[Signature]</i>
<i>[Stamp: NORTH CAROLINA PROFESSIONAL ENGINEER, SPAN J. ...]</i>	<i>[Stamp: NORTH CAROLINA PROFESSIONAL ENGINEER, ALEX S. BURKE]</i>
10/31/2023	10/30/2023

DOCUMENT NOT CONSIDERED FINAL UNLESS ALL SIGNATURES COMPLETED

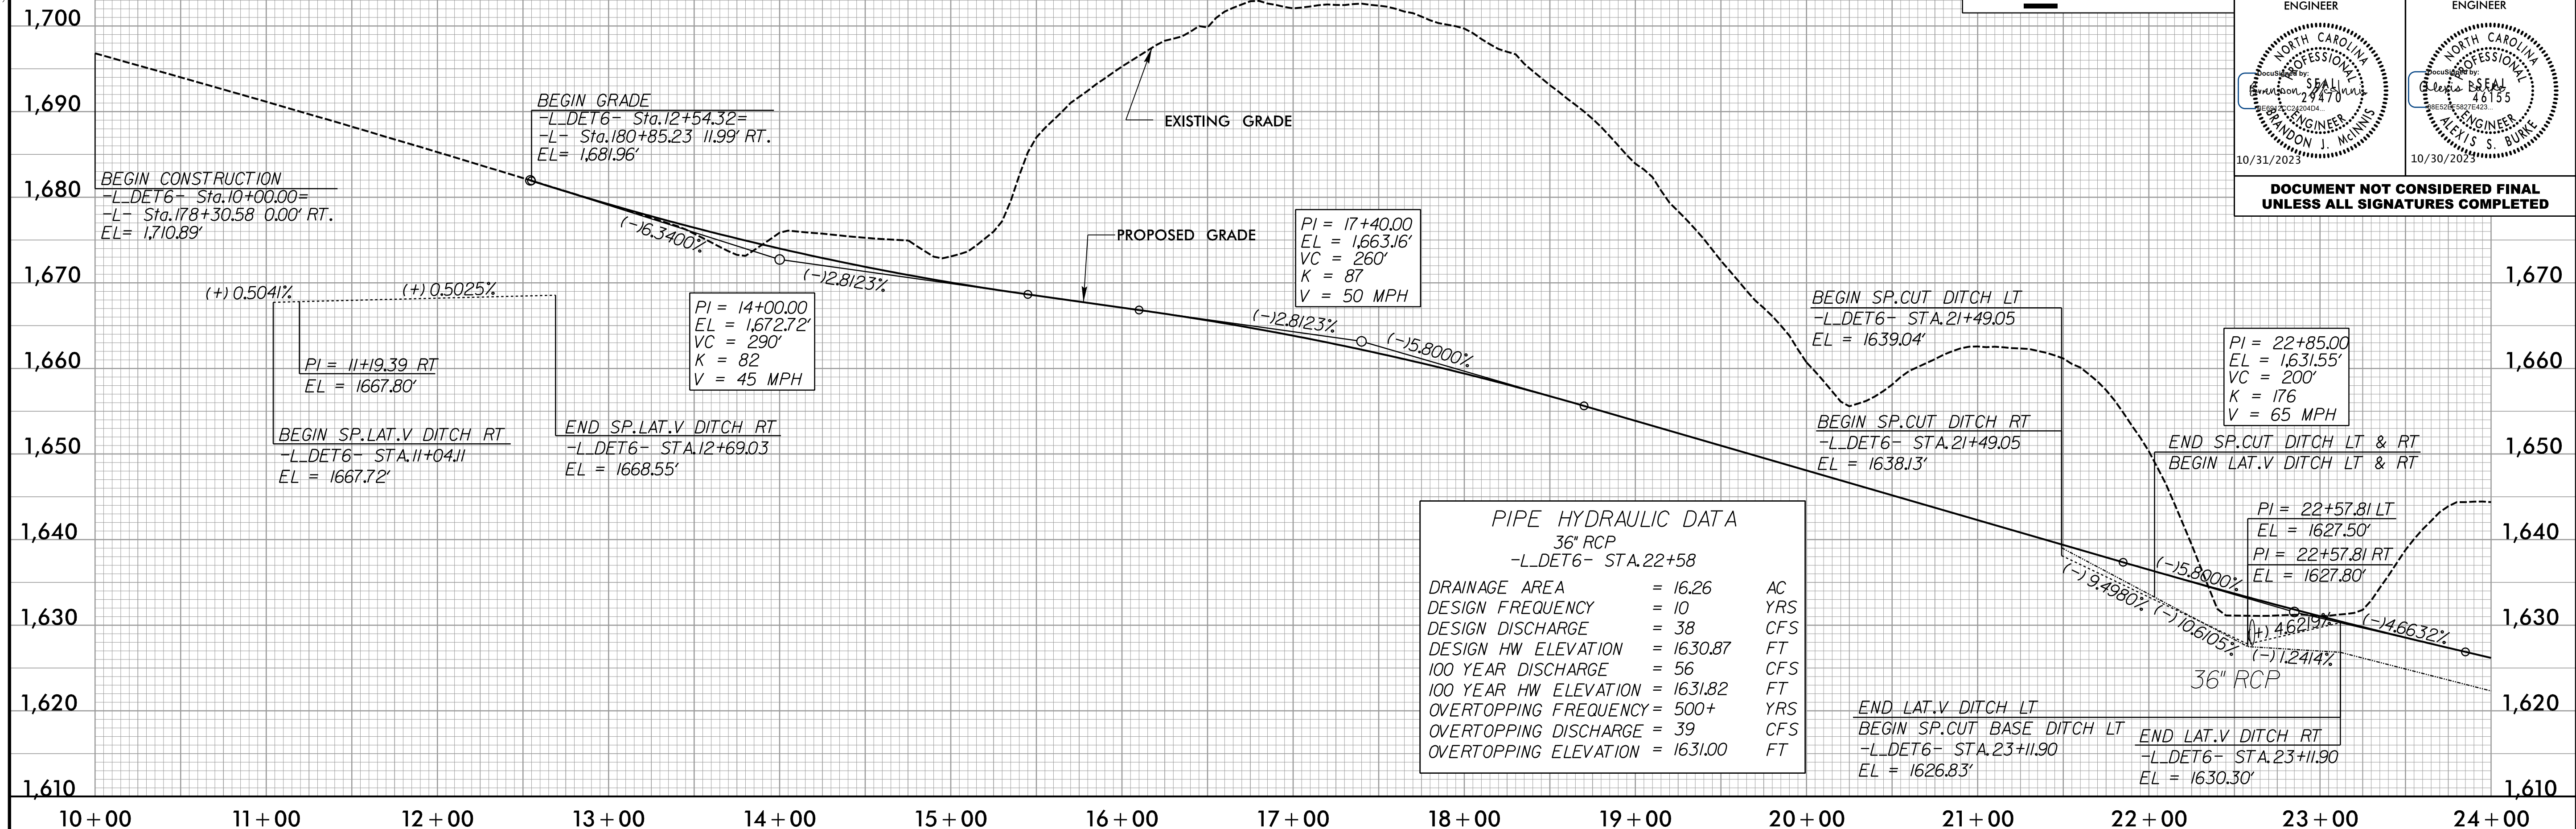

-L_DET6-

-DET_Y1-

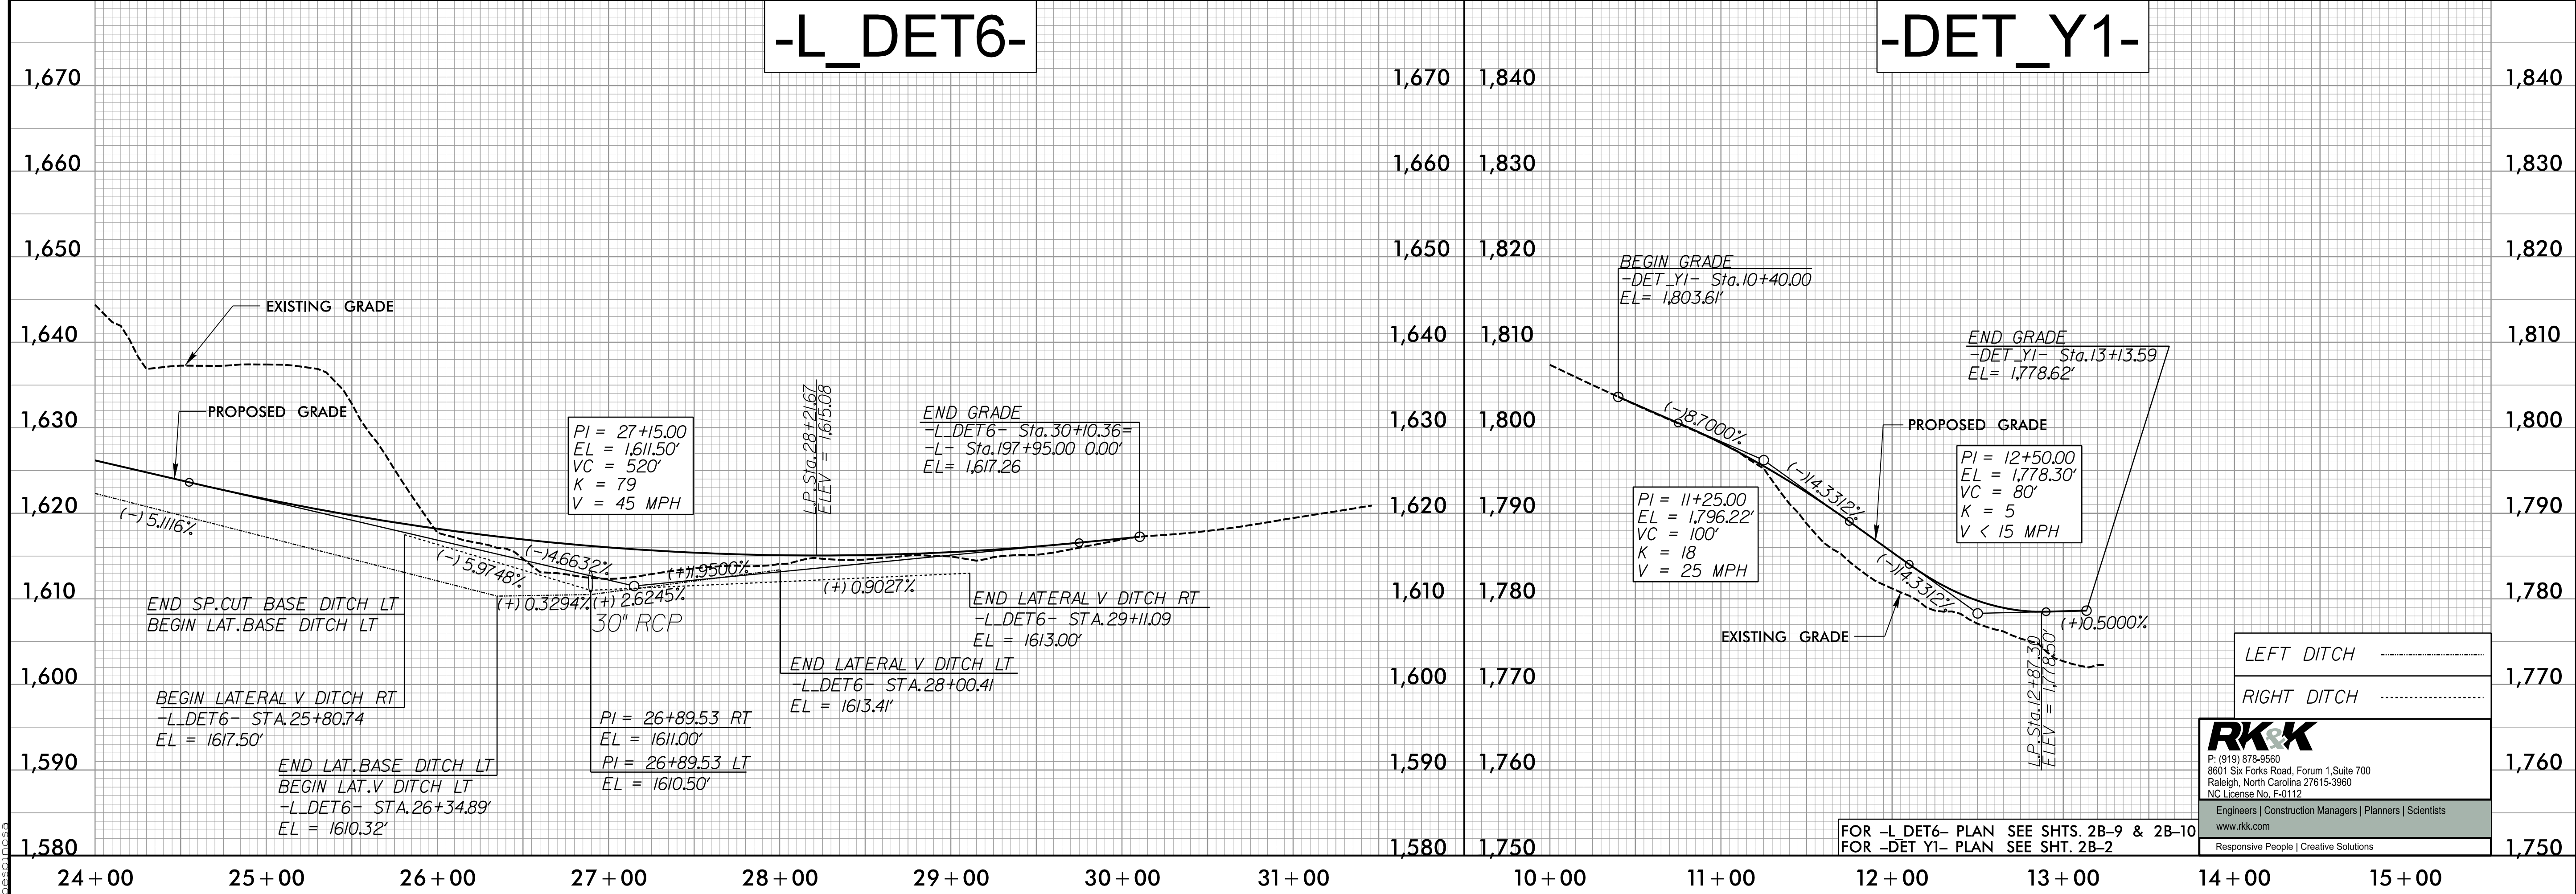

10/16/2023 10:16:20 AM P:\Projects\5861-Rd\p142.dgn