


SHORING I.D.	BEGIN/OFFSET	END/OFFSET	ESTIMATED AVERAGE HEIGHT (ft)	ESTIMATED MAXIMUM HEIGHT (ft)		
1	-L- DET1- STA 19+74 +/-	22.0' RT	-L- DET1- STA 25+93 +/-	22.0' RT	11.0	15.0

10/18/2023
 R5861.Lc_Tmp04.dgn
 kbisby

RK&K
 P: (919) 878-9560
 8601 Six Forks Road, Forum 1, Suite 700
 Raleigh, North Carolina 27615-3960
 NC License No. F-0112
 Engineers | Construction Managers | Planners | Scientists
 www.rkk.com
 Responsive People | Creative Solutions

APPROVED: *Kevin Bisby*
BD0802628912472
 DATE: 10/18/2023
 SEAL
 NORTH CAROLINA PROFESSIONAL ENGINEER
 SEAL 21047
 KEVIN W. BISBY

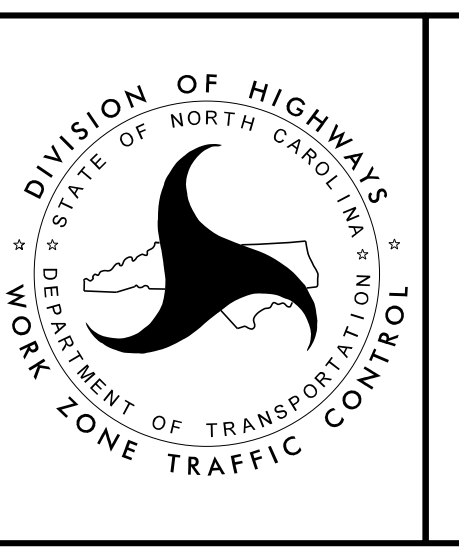

PHASE I - STEP 1