
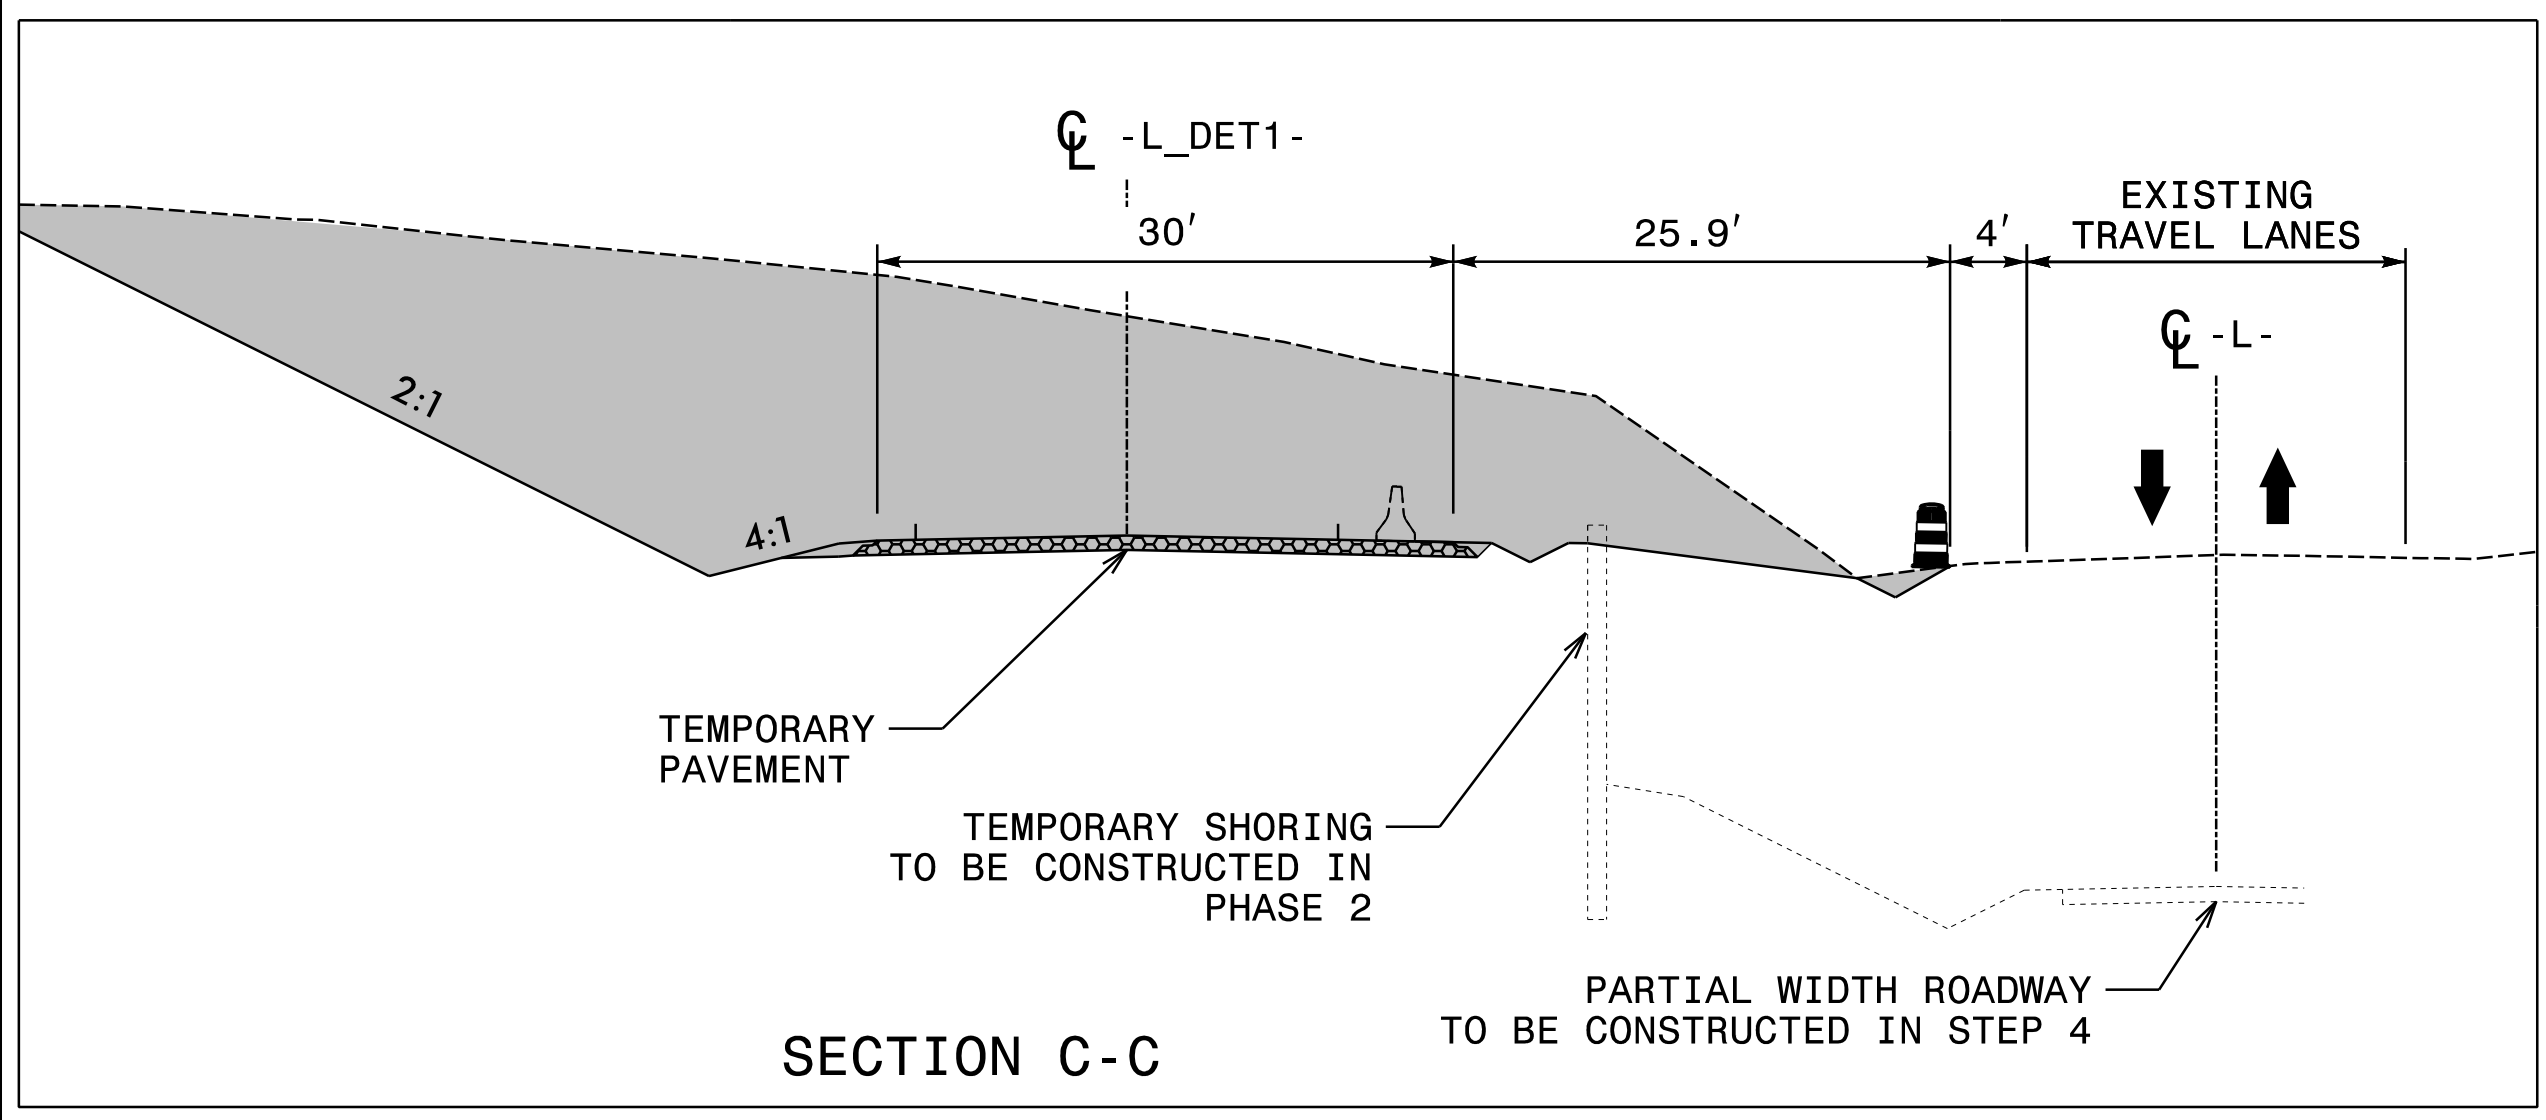
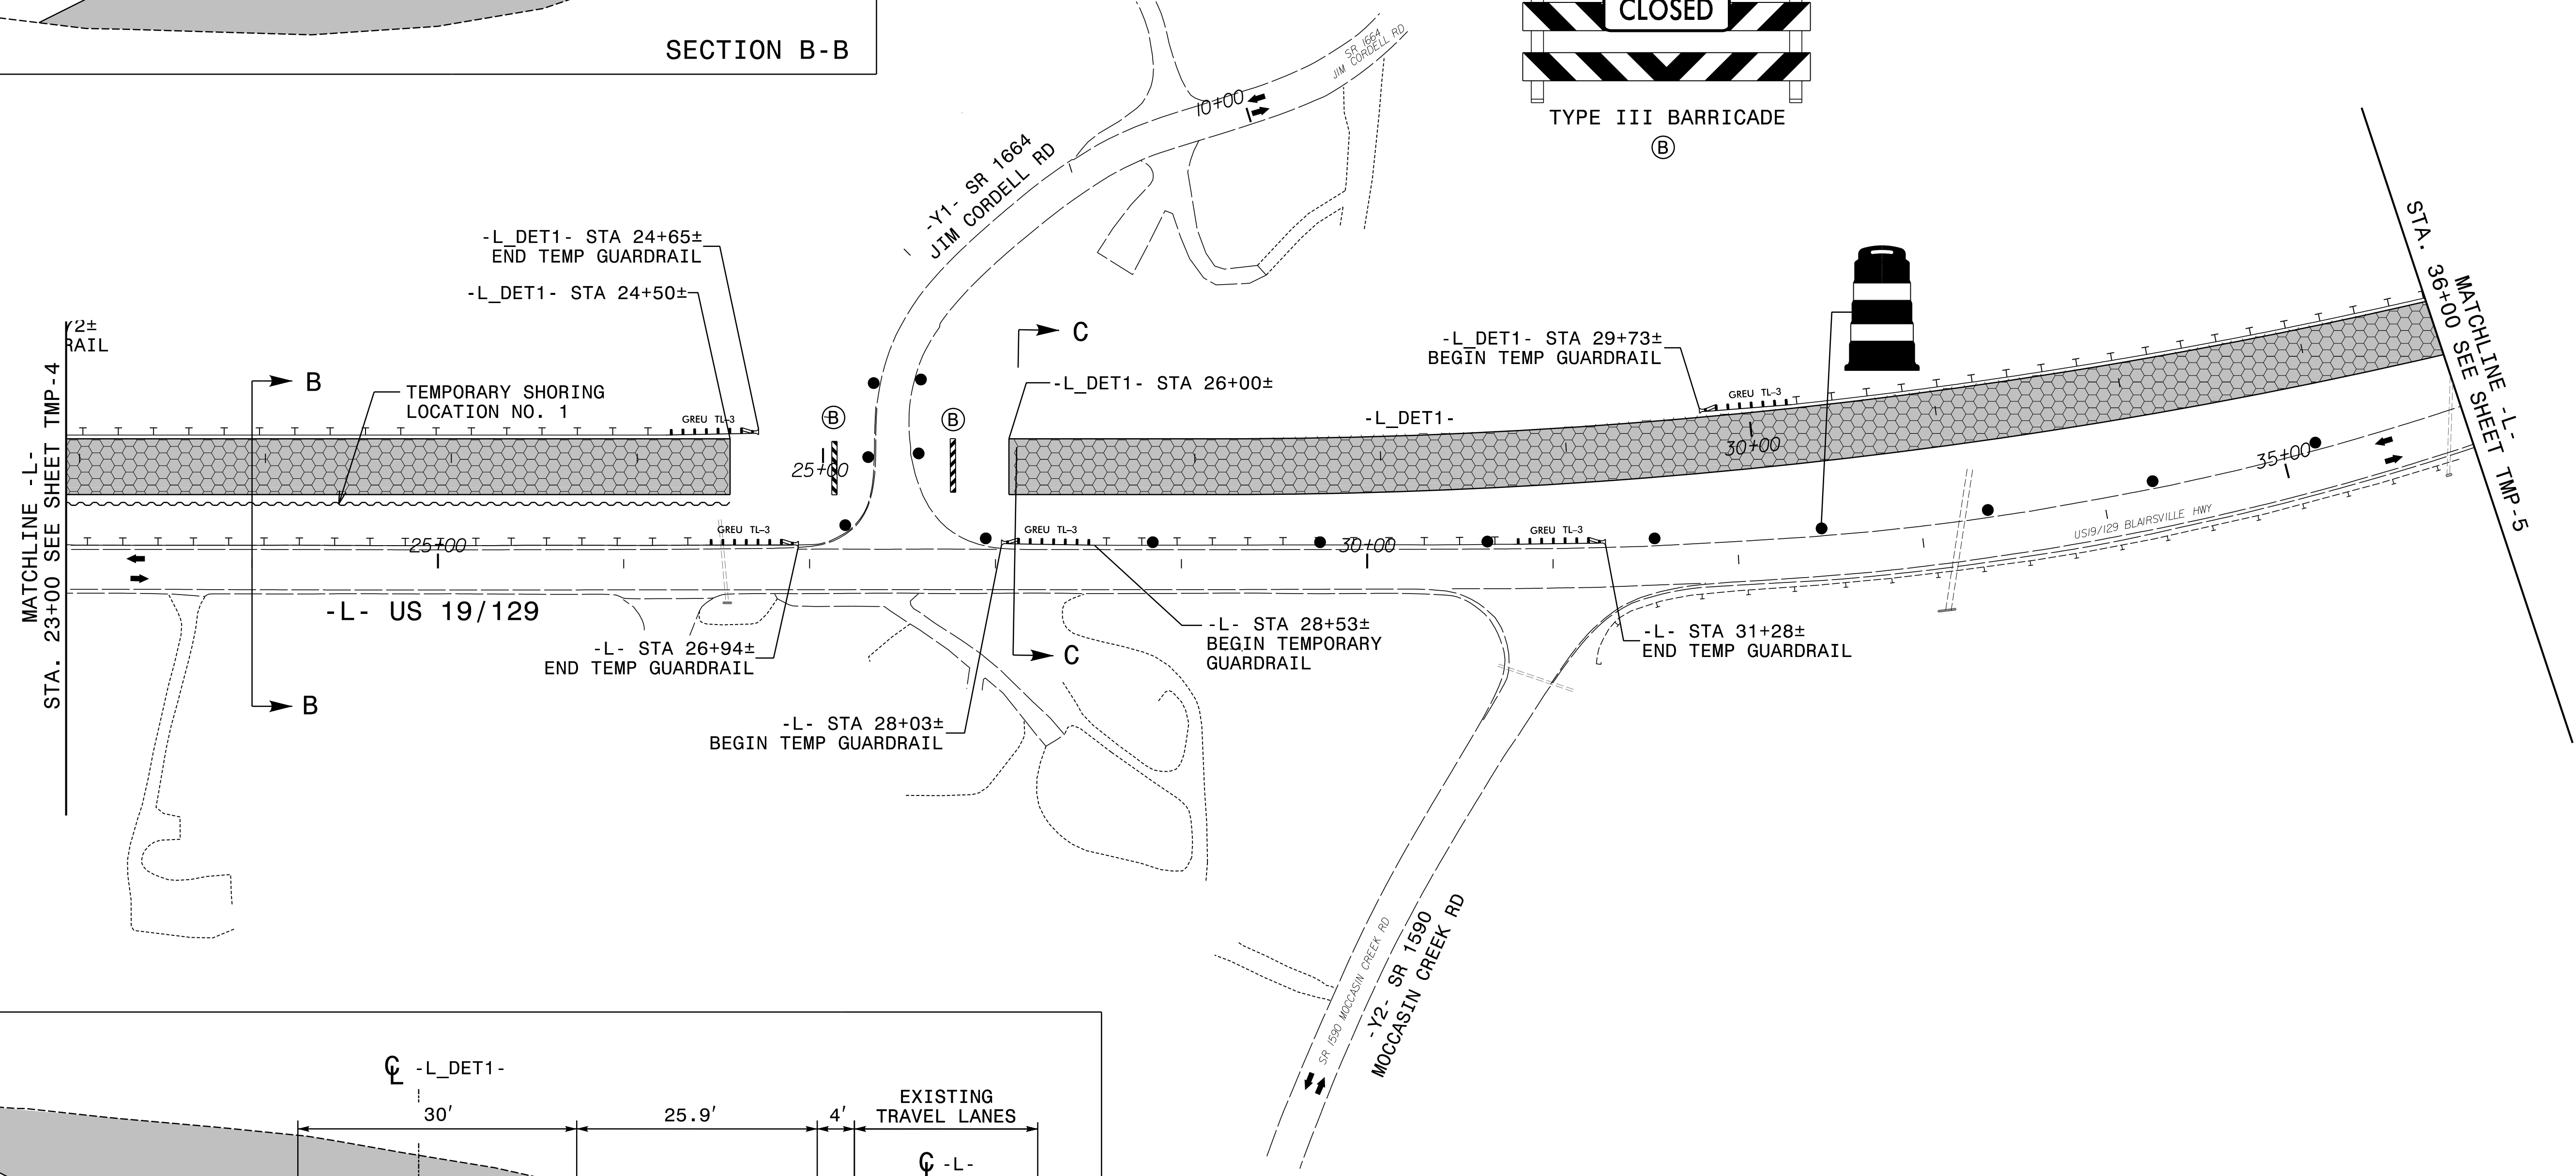
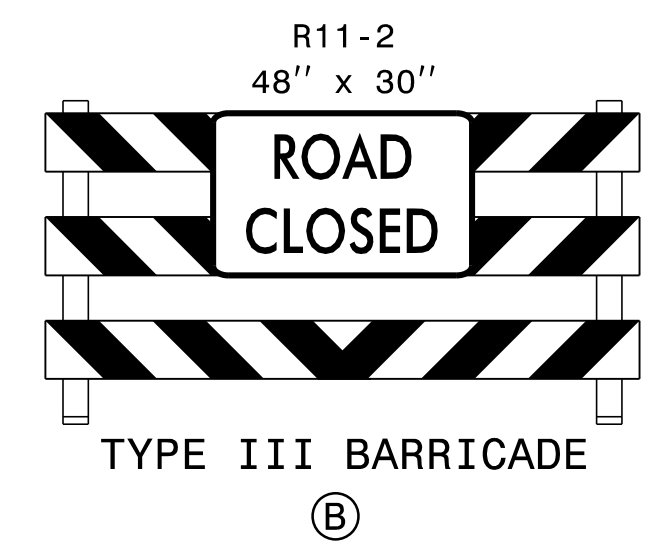
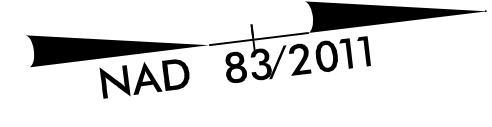
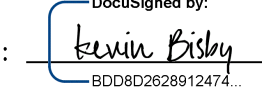


NOTE:
SEE TMP-2I FOR OFF-SITE DETOUR DETAIL.

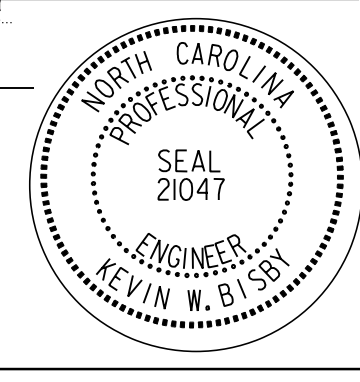

10/18/2023
R5861.Lc_Tmp04A.dgn
KBISBY

RK&K
 P: (919) 878-9560
 8601 Six Forks Road, Forum 1, Suite 700
 Raleigh, North Carolina 27615-3960
 NC License No. F-0112
 Engineers | Construction Managers | Planners | Scientists
 www.rkk.com
 Responsive People | Creative Solutions

APPROVED: 
 DATE: 10/18/2023
 SEAL




PHASE I - STEP 1

DOCUMENT NOT CONSIDERED FINAL
UNLESS ALL SIGNATURES COMPLETED