


NAD 83/2011

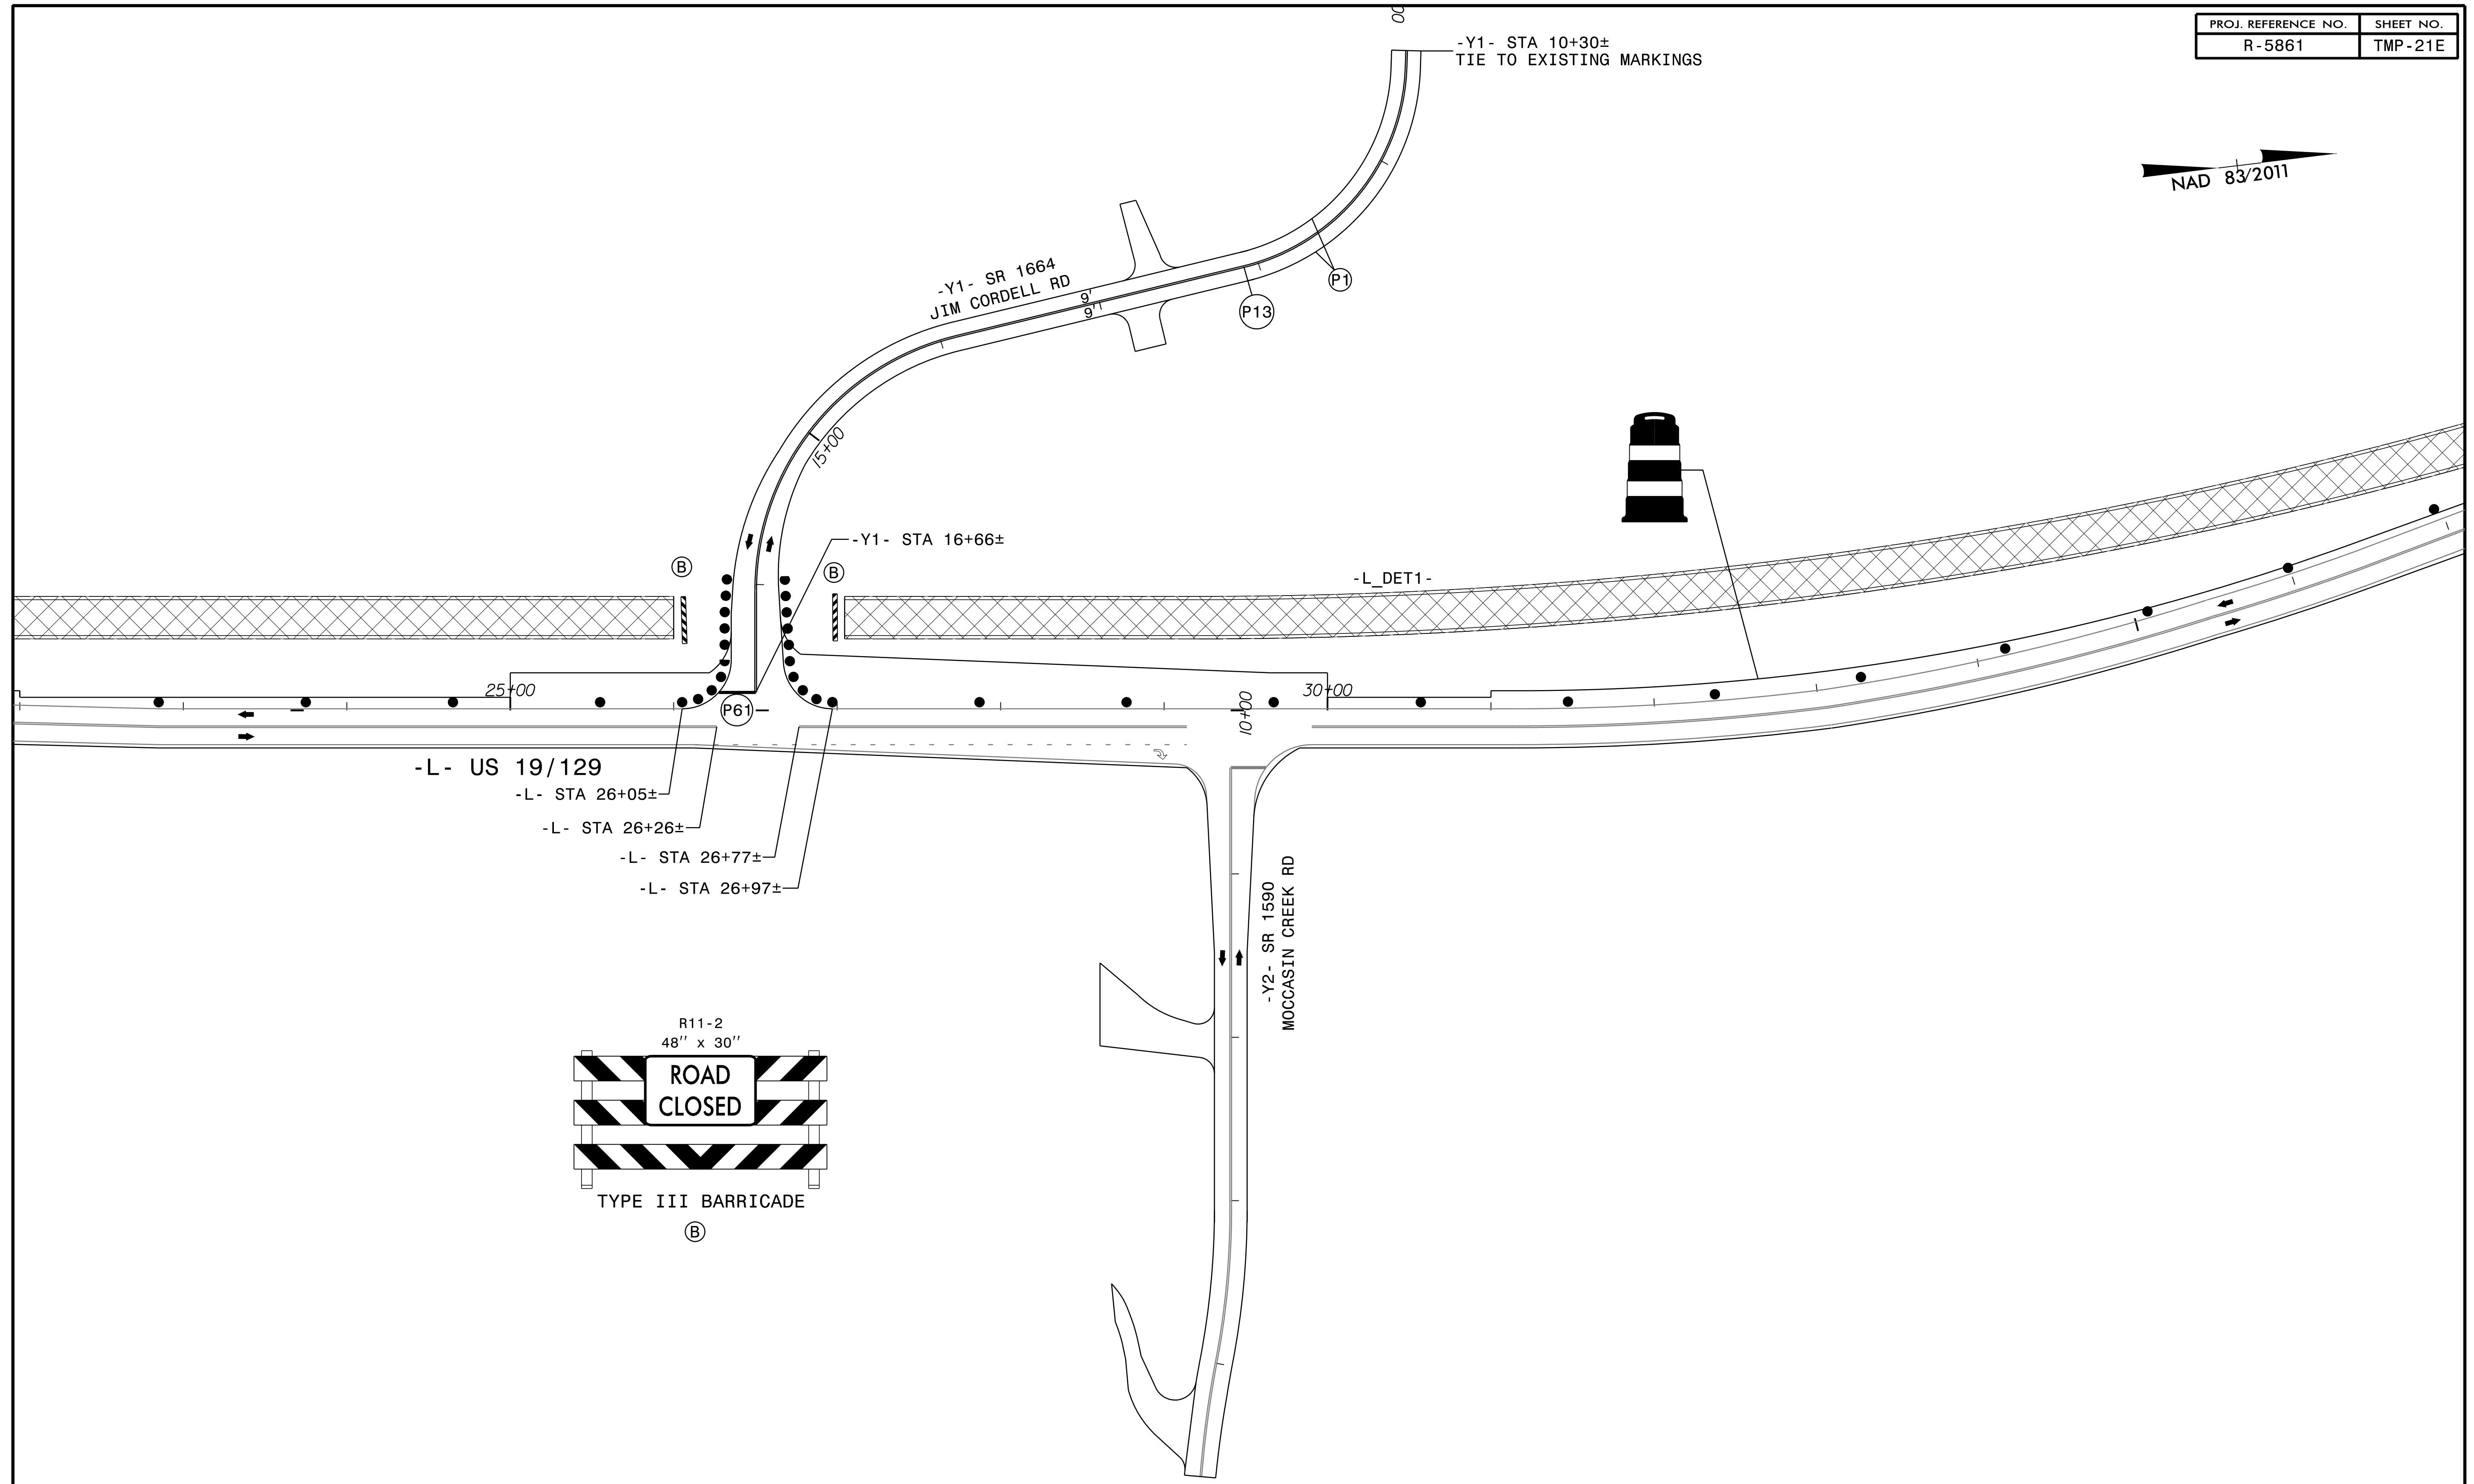

10/18/2023
R5861.Tc_Tmp21E.dgn
Kb1sby

RK&K
 P: (919) 878-9560
 8601 Six Forks Road, Forum 1, Suite 700
 Raleigh, North Carolina 27615-3960
 NC License No. F-0112
 Engineers | Construction Managers | Planners | Scientists
 www.rkk.com
 Responsive People | Creative Solutions

APPROVED: *Kevin Blisby*
800802628912472
 DATE: 10/18/2023

SEAL

PROFESSIONAL ENGINEER
 KEVIN W. BLISBY
 21047

**DOCUMENT NOT CONSIDERED FINAL
 UNLESS ALL SIGNATURES COMPLETED**



PHASE I - STEP 5