

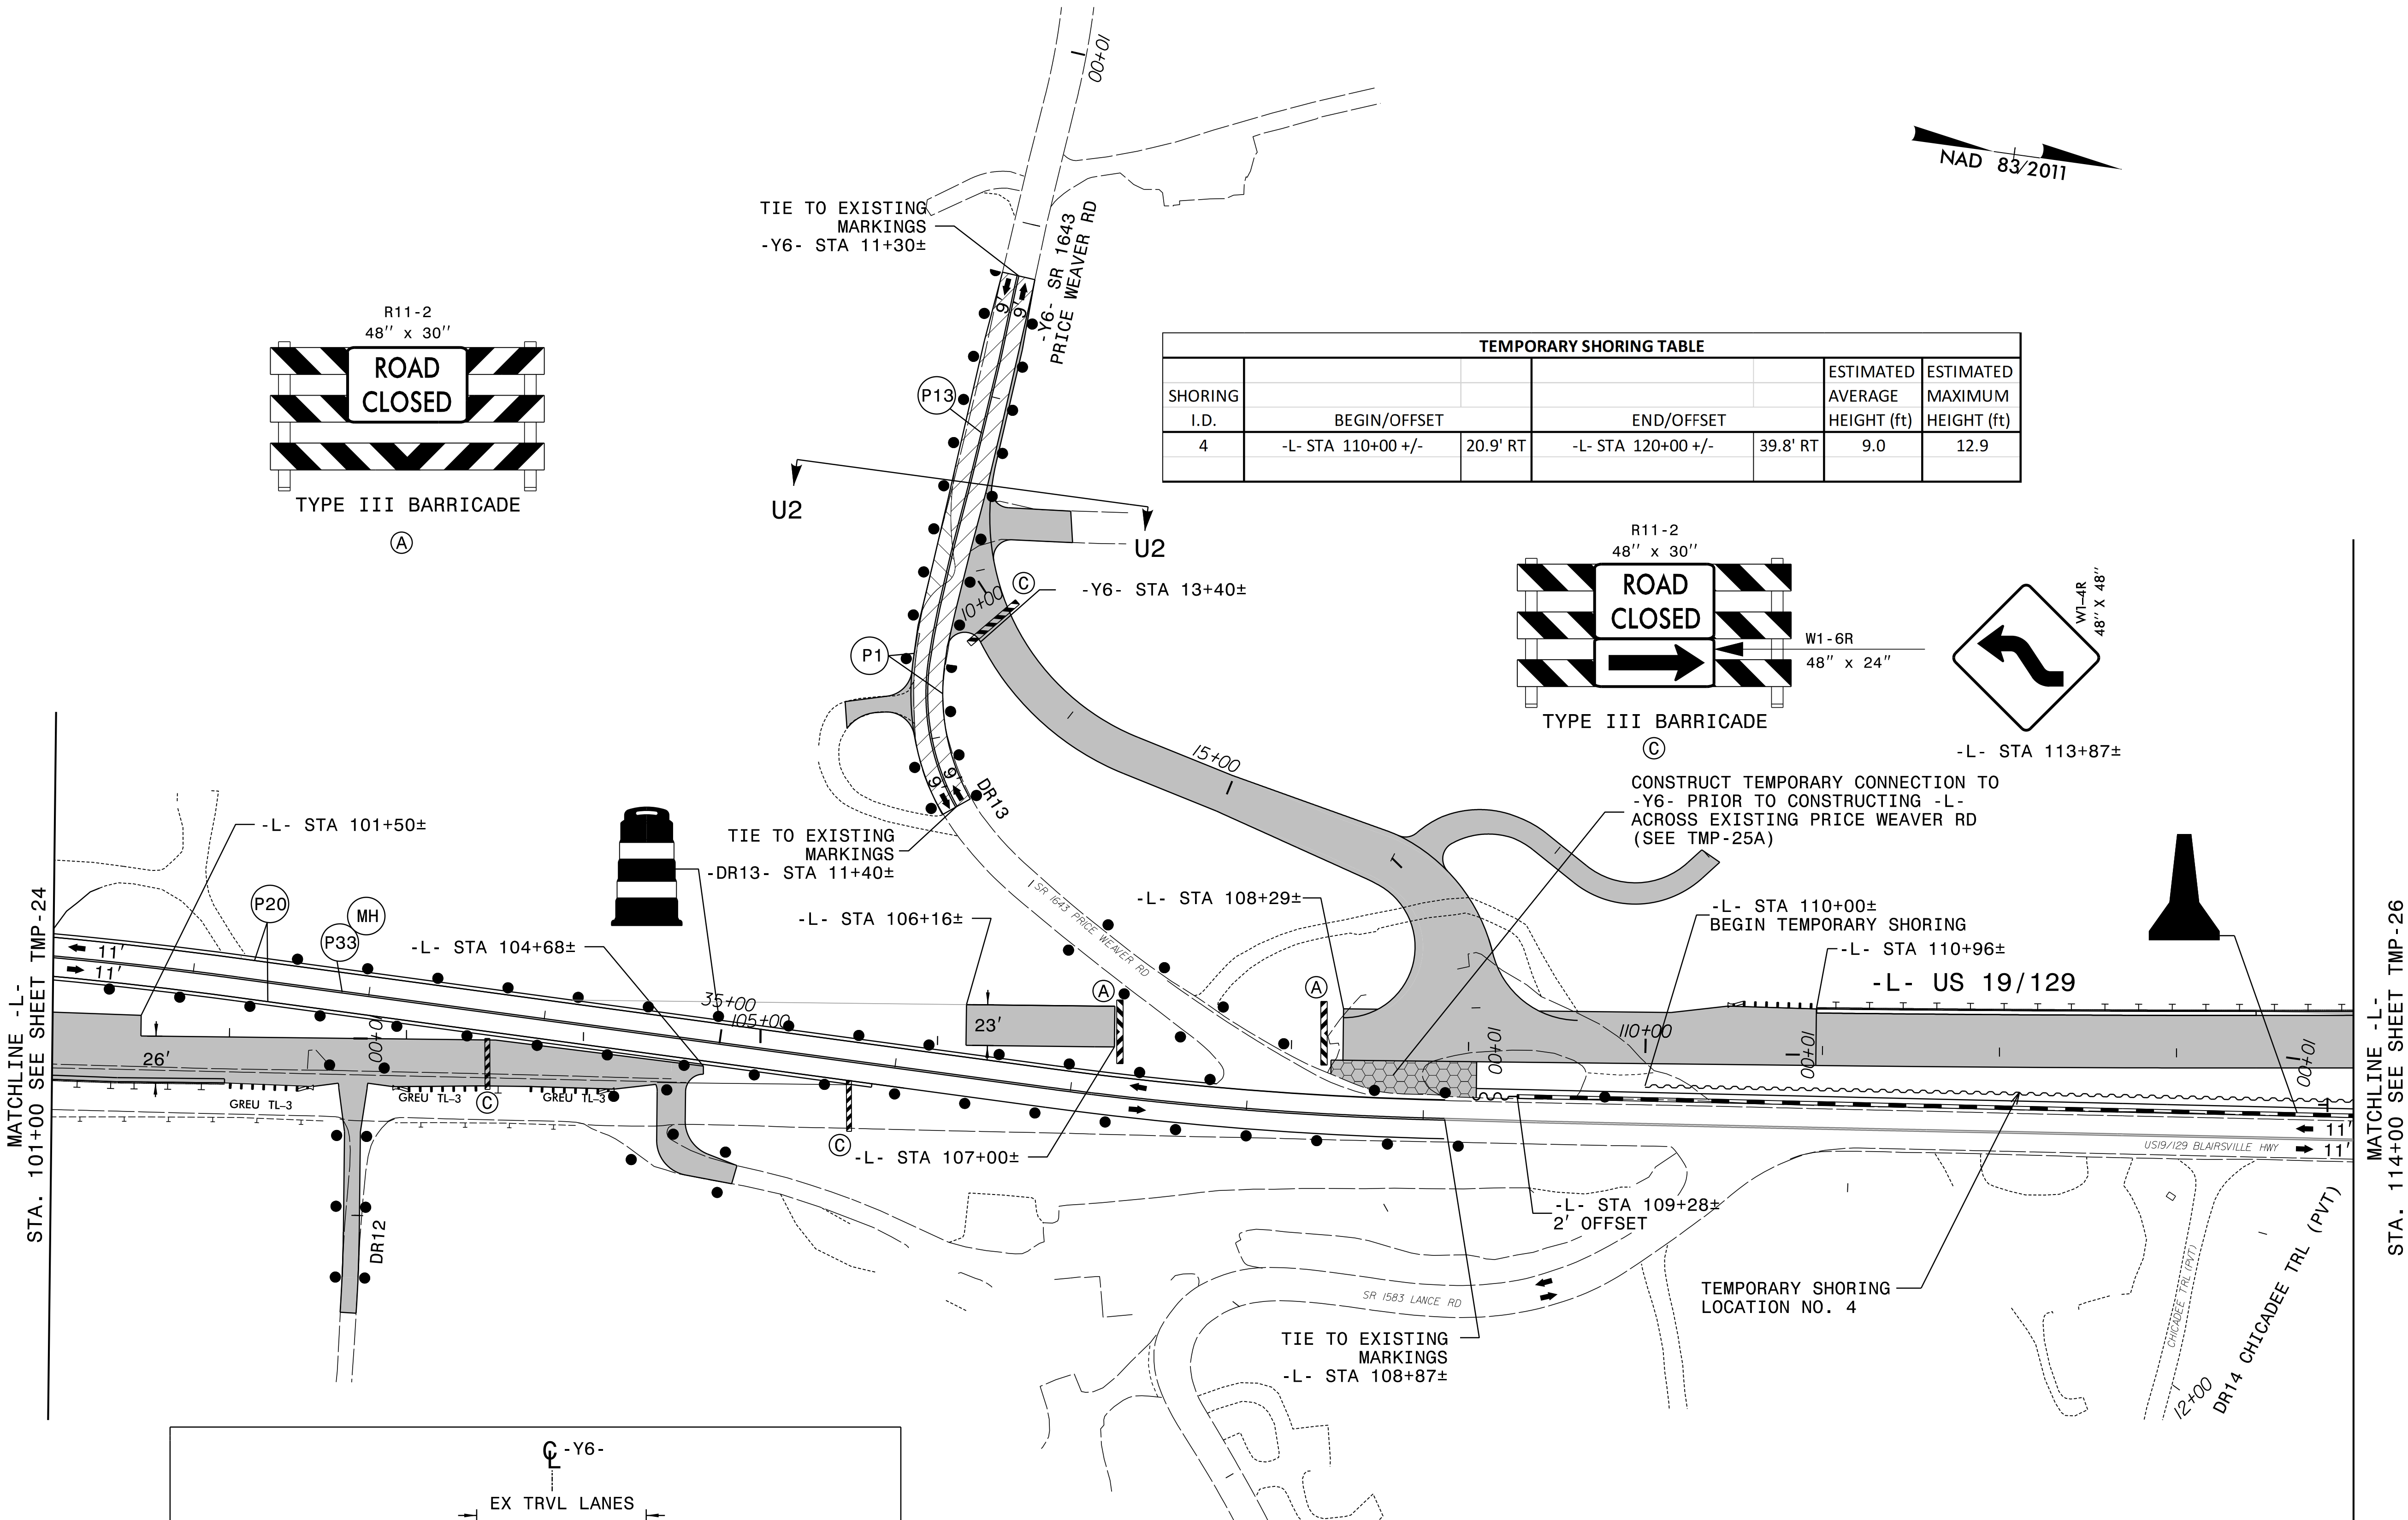
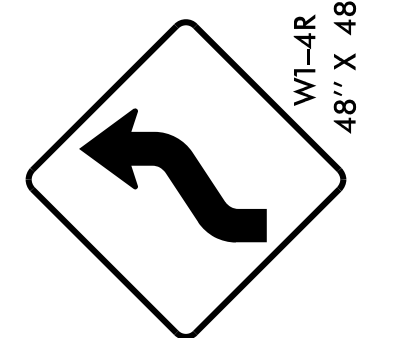


TEMPORARY SHORING TABLE						
SHORING I.D.	BEGIN/OFFSET	END/OFFSET		ESTIMATED AVERAGE HEIGHT (ft)	ESTIMATED MAXIMUM HEIGHT (ft)	
4	-L- STA 110+00 +/-	20.9' RT	-L- STA 120+00 +/-	39.8' RT	9.0	12.9

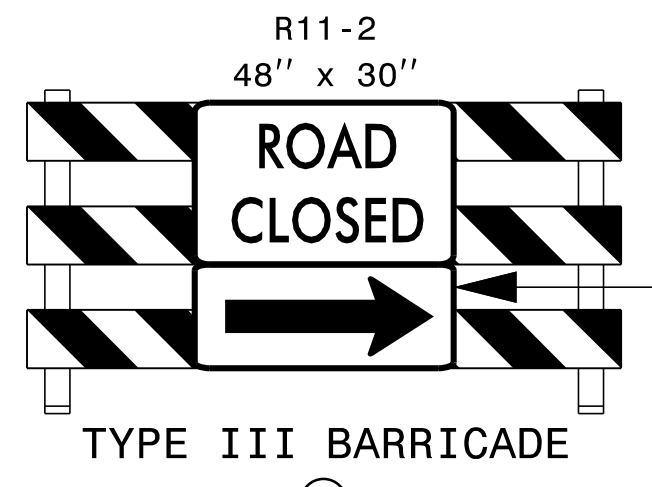

MATCHLINE -L- STA. 101+00 SEE SHEET TMP-24

MATCHLINE -L- STA. 114+00 SEE SHEET TMP-26

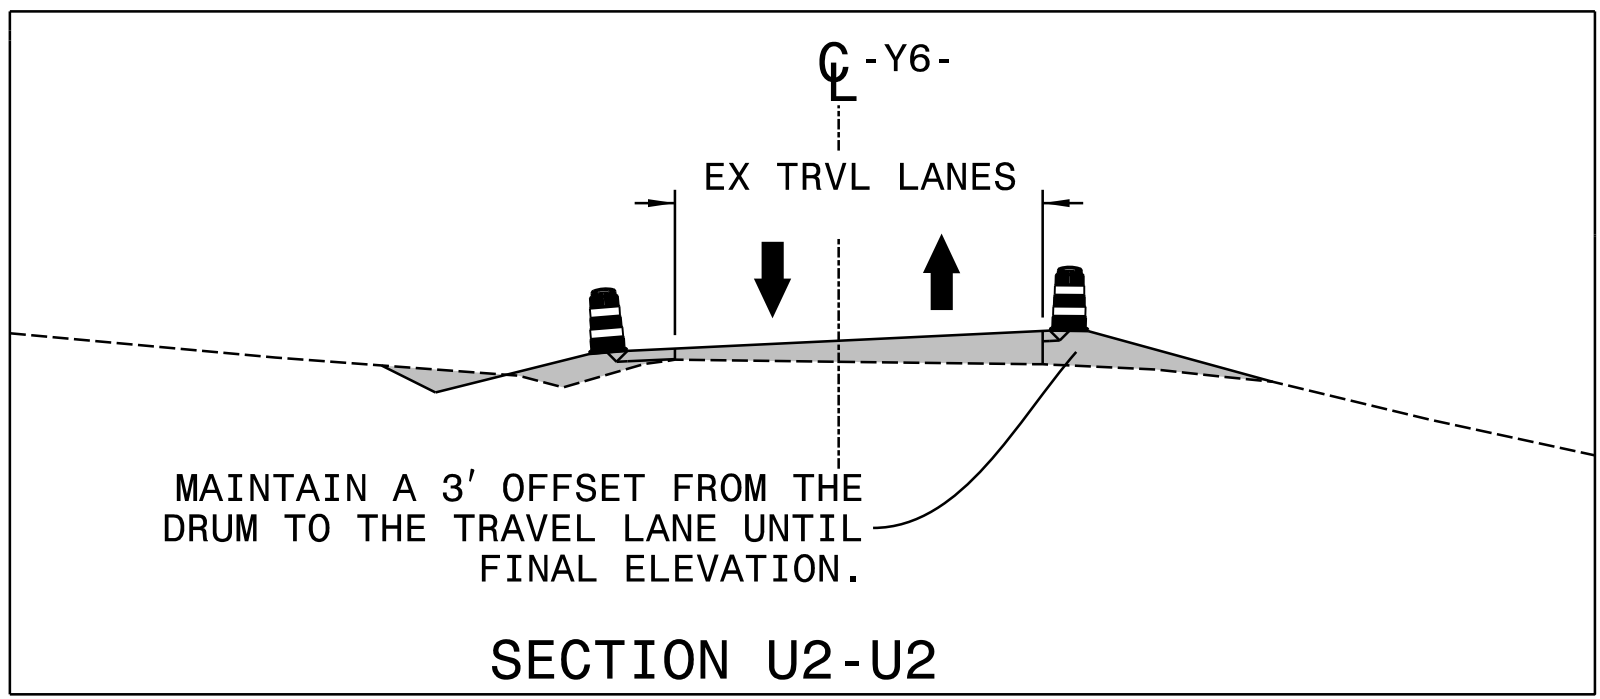

RK&K
 P: (919) 878-9560
 8601 Six Forks Road, Forum 1, Suite 700
 Raleigh, North Carolina 27615-3960
 NC License No. F-0112
 Engineers | Construction Managers | Planners | Scientists
 www.rkk.com
 Responsive People | Creative Solutions

APPROVED: *Kevin Bisy*
 DATE: 10/18/2023
 SEAL
 DOCUMENT NOT CONSIDERED FINAL
 UNLESS ALL SIGNATURES COMPLETED



PHASE II - STEP 2

10/18/2023
 R5861.Tc_Tmp25.dgn
 kbisby