



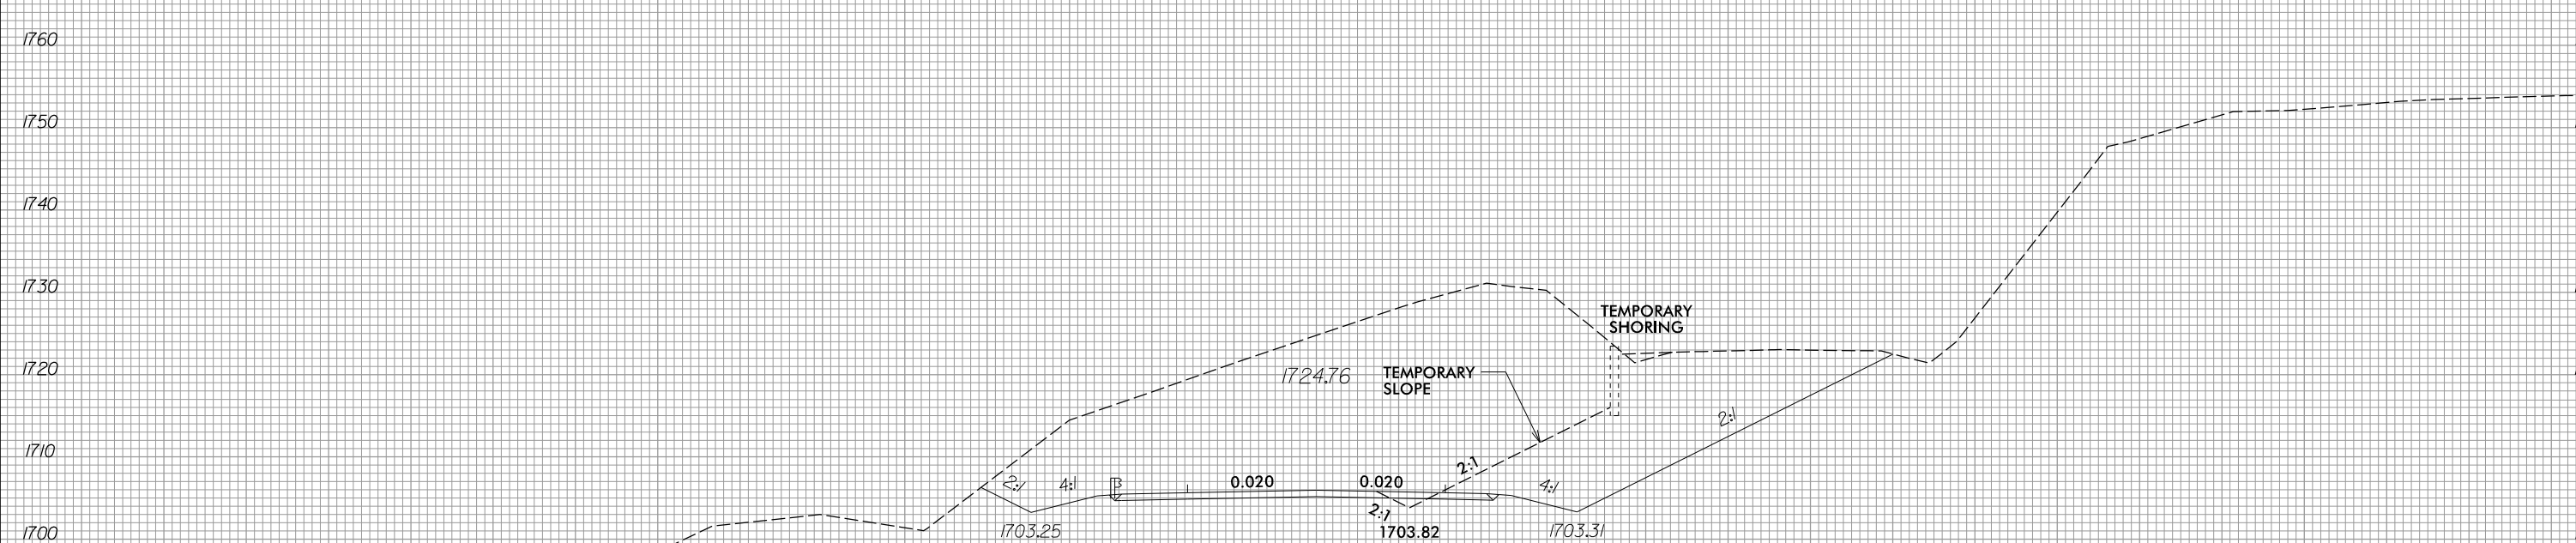

150 140 130 120 110 100 90 80 70 60 50 40 30 20 10 0 10 20 30 40 50 60 70 80 90 100 110 120 130 140 150

1750 1740 1730 1720 1710 1700 1690 1680 1670 1750 1740 1730 1720 1710 1700 1690 1680 1670

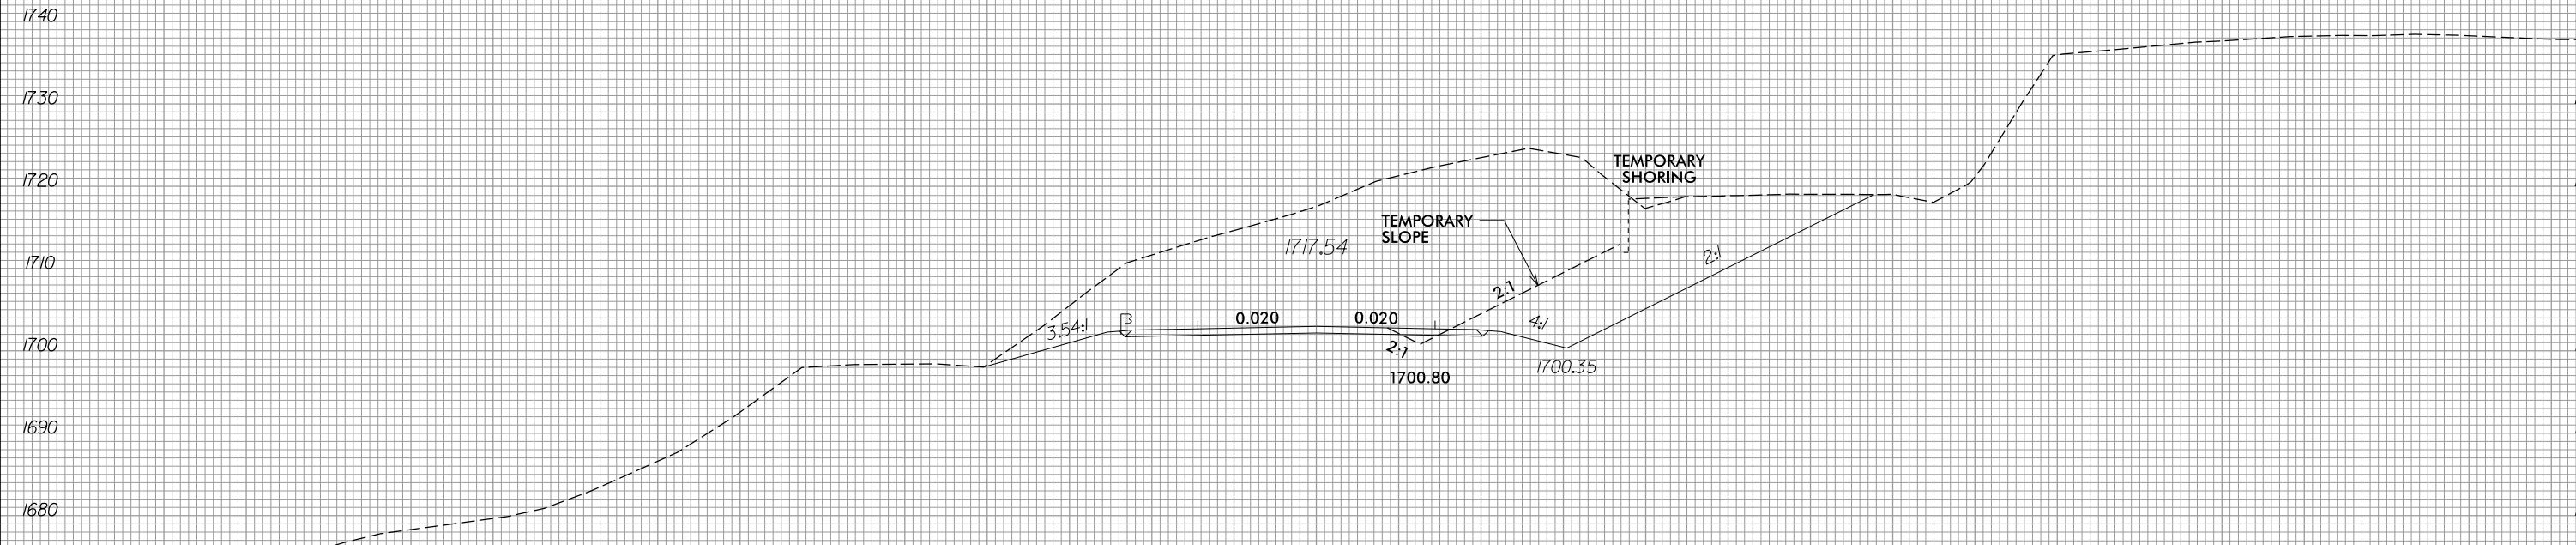

1750 1740 1730 1720 1710 1700 1690 1680 1670 1750 1740 1730 1720 1710 1700 1690 1680 1670

150 140 130 120 110 100 90 80 70 60 50 40 30 20 10 0 10 20 30 40 50 60 70 80 90 100 110 120 130 140 150