


6/23/16



| | |
|---------------------|-----------|
| PROJ. REFERENCE NO. | SHEET NO. |
| R-5861 | X-210 |

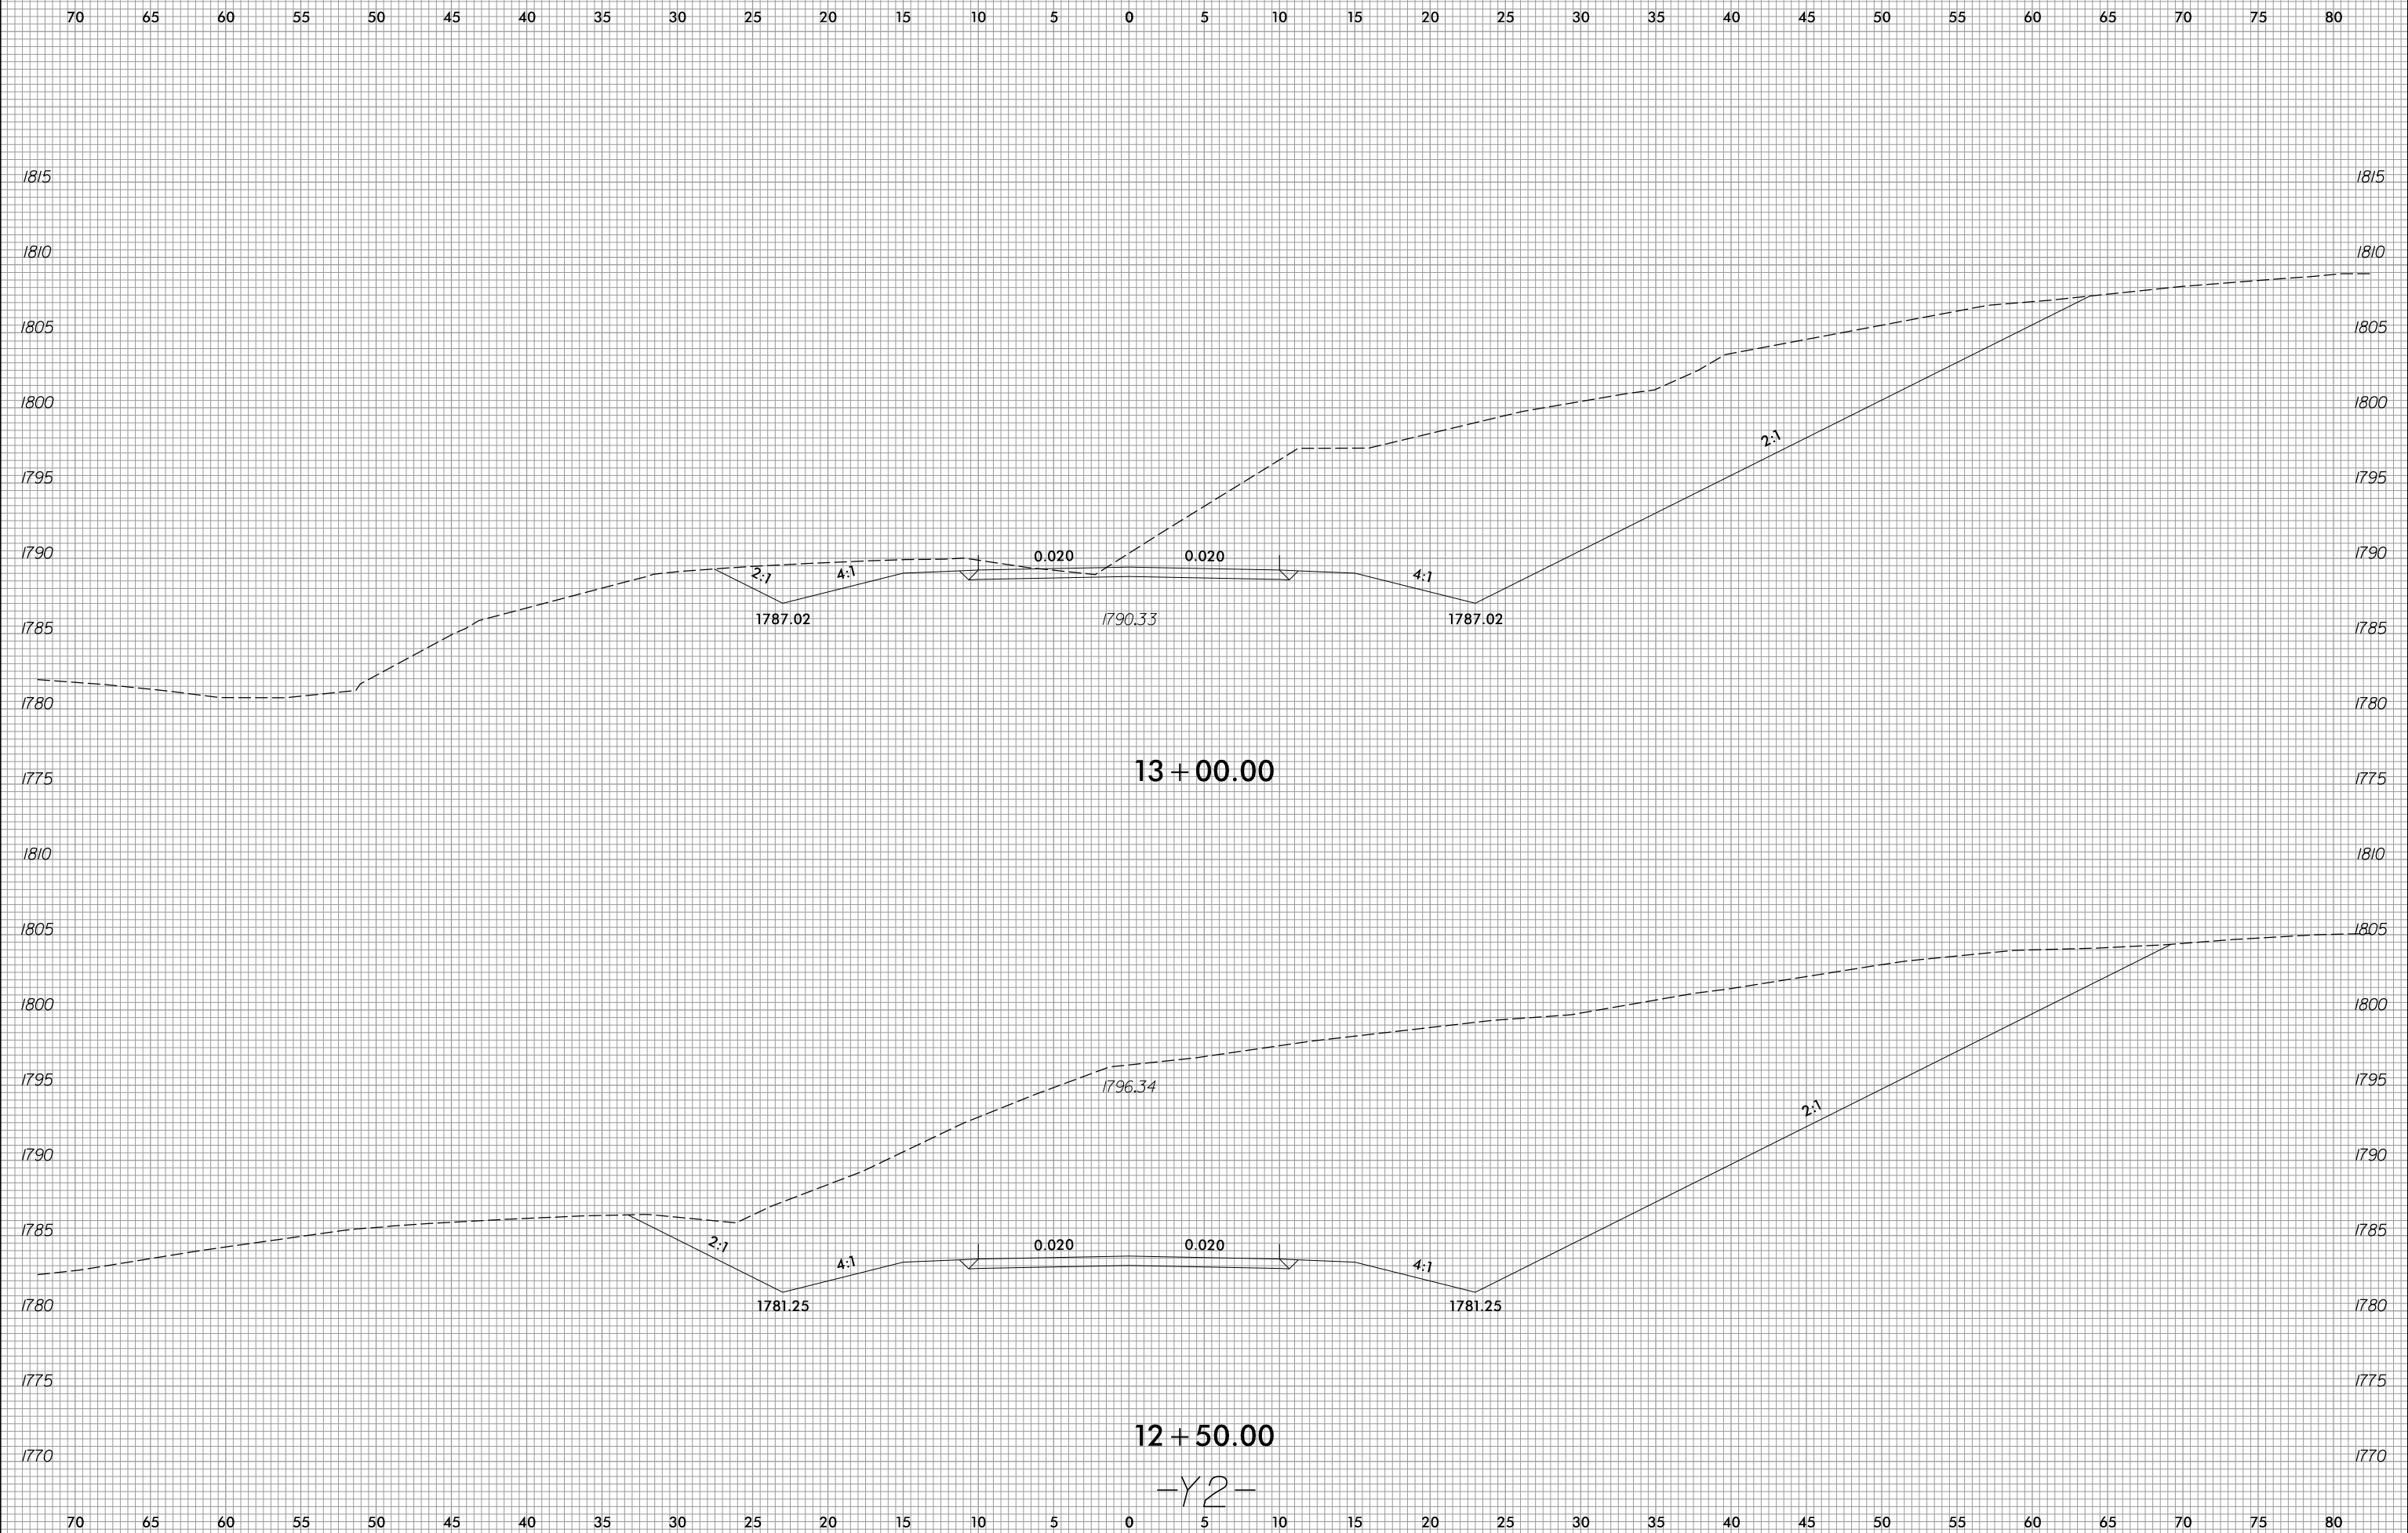

8/3/2023
R:\Roadway\XSC\XPLs\RB661.Rdy.XPL_Y2.dgn
jlinson