




105 100 95 90 85 80 75 70 65 60 55 50 45 40 35 30 25 20 15 10 5 0 5 10 15 20 25 30 35 40 45

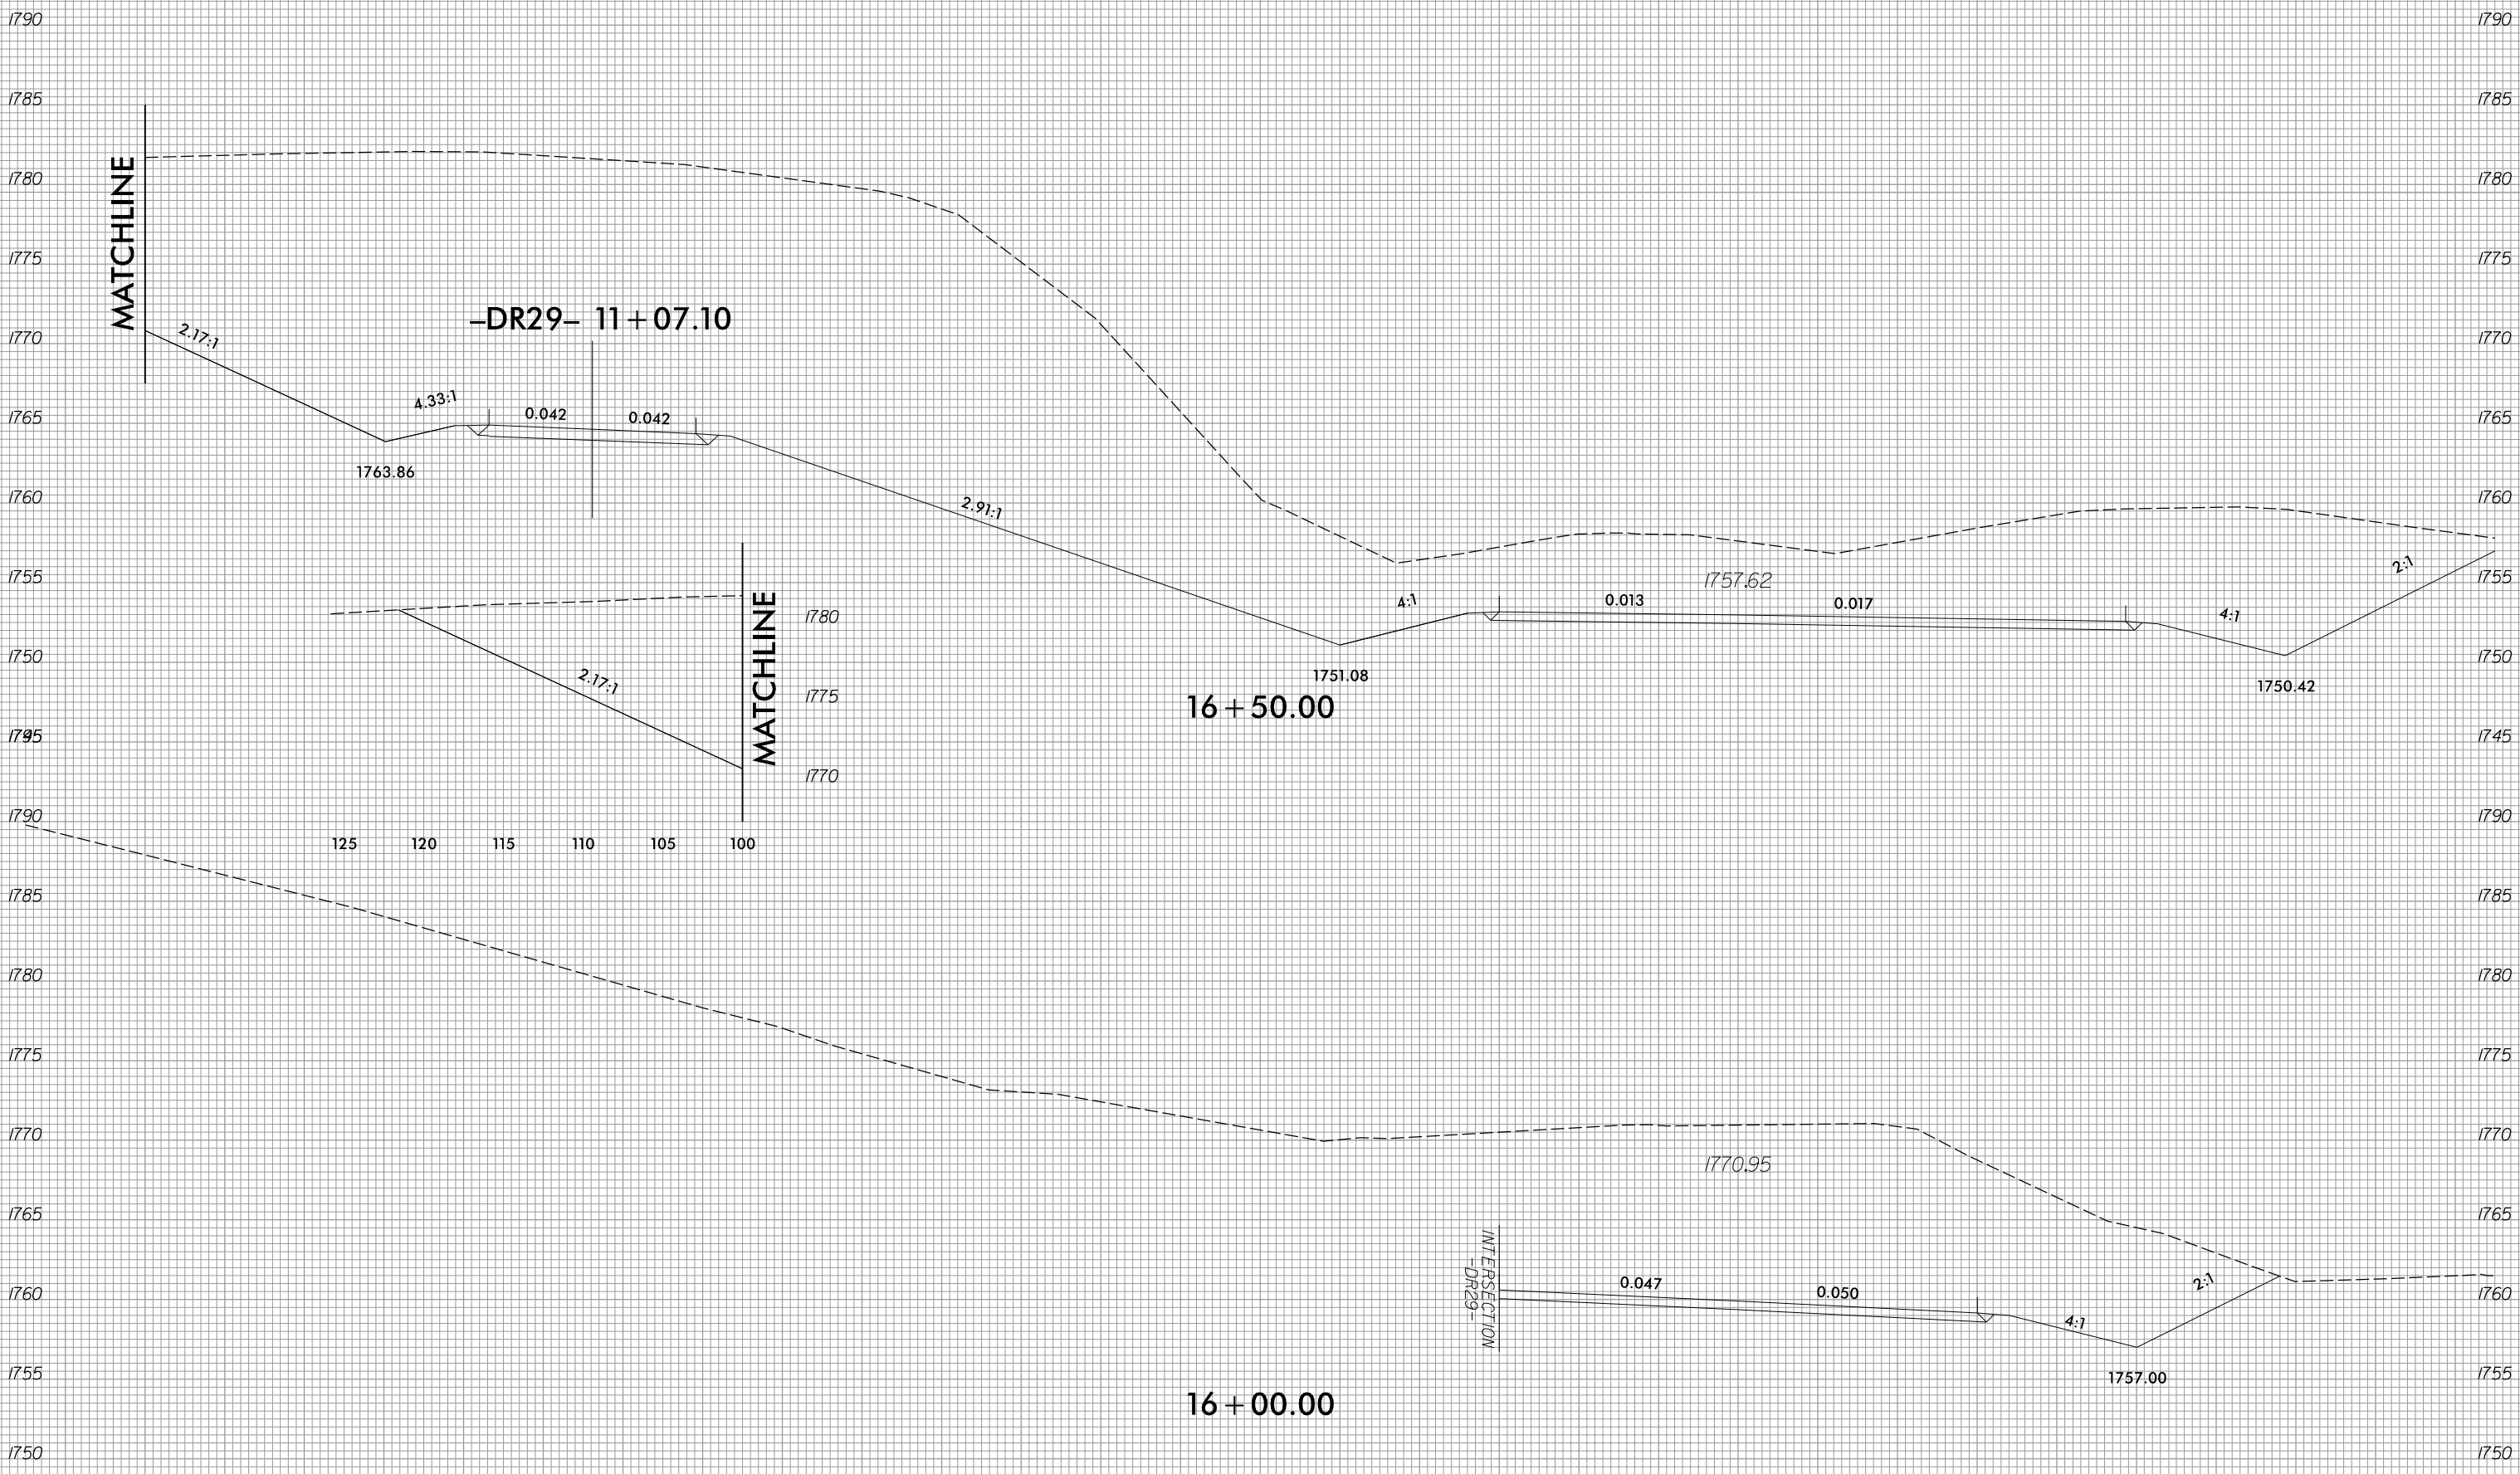

-DR29- 11+07.10

16+50.00

16+00.00

-Y6-

MATCHLINE

MATCHLINE

INTERSECTION
-DR29-

125 120 115 110 105 100

1780
1775
1770

1770.95

1750.42

1751.08

1763.86

1757.00

1757.62