


6/23/16



PROJ. REFERENCE NO.	SHEET NO.
R-5861	X-270

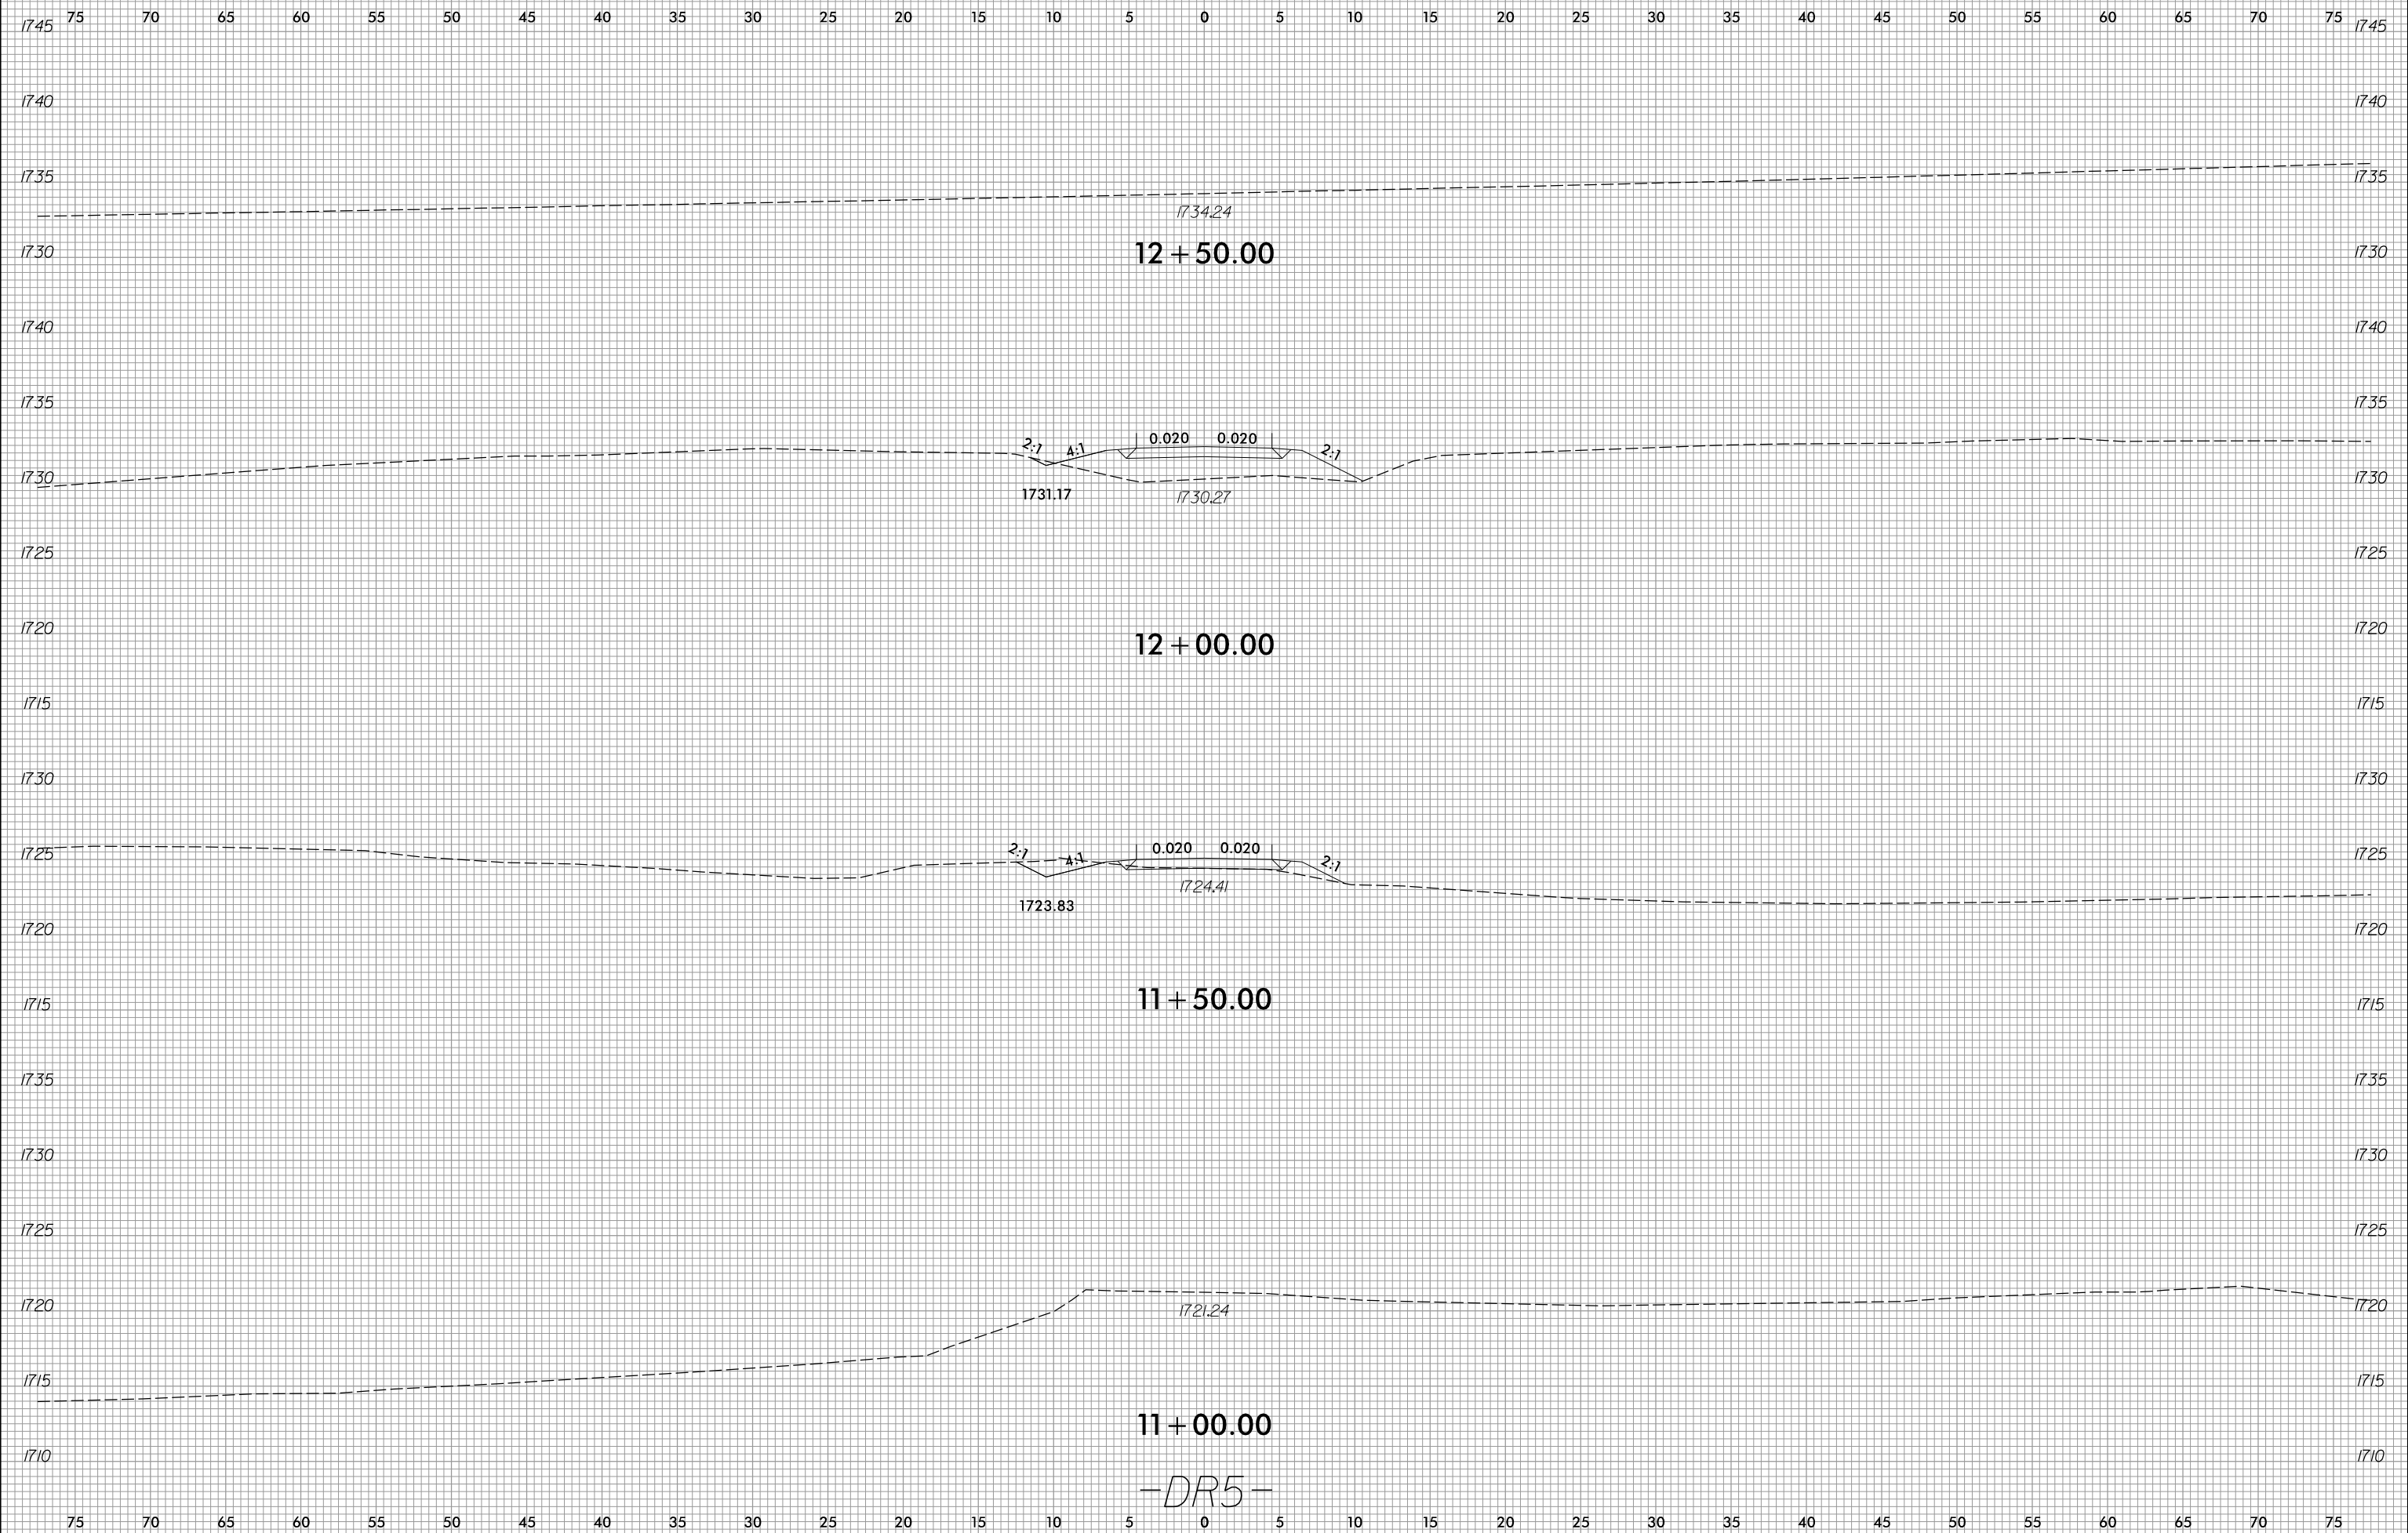

8/3/2023
R:\Roadway\XSC\XPLs\RB661.Rdy.XPL_DR5.dgn
jlinson

-DR5-