


6/23/16

0 5 10	PROJ. REFERENCE NO.	SHEET NO.
	r-5861	X-326

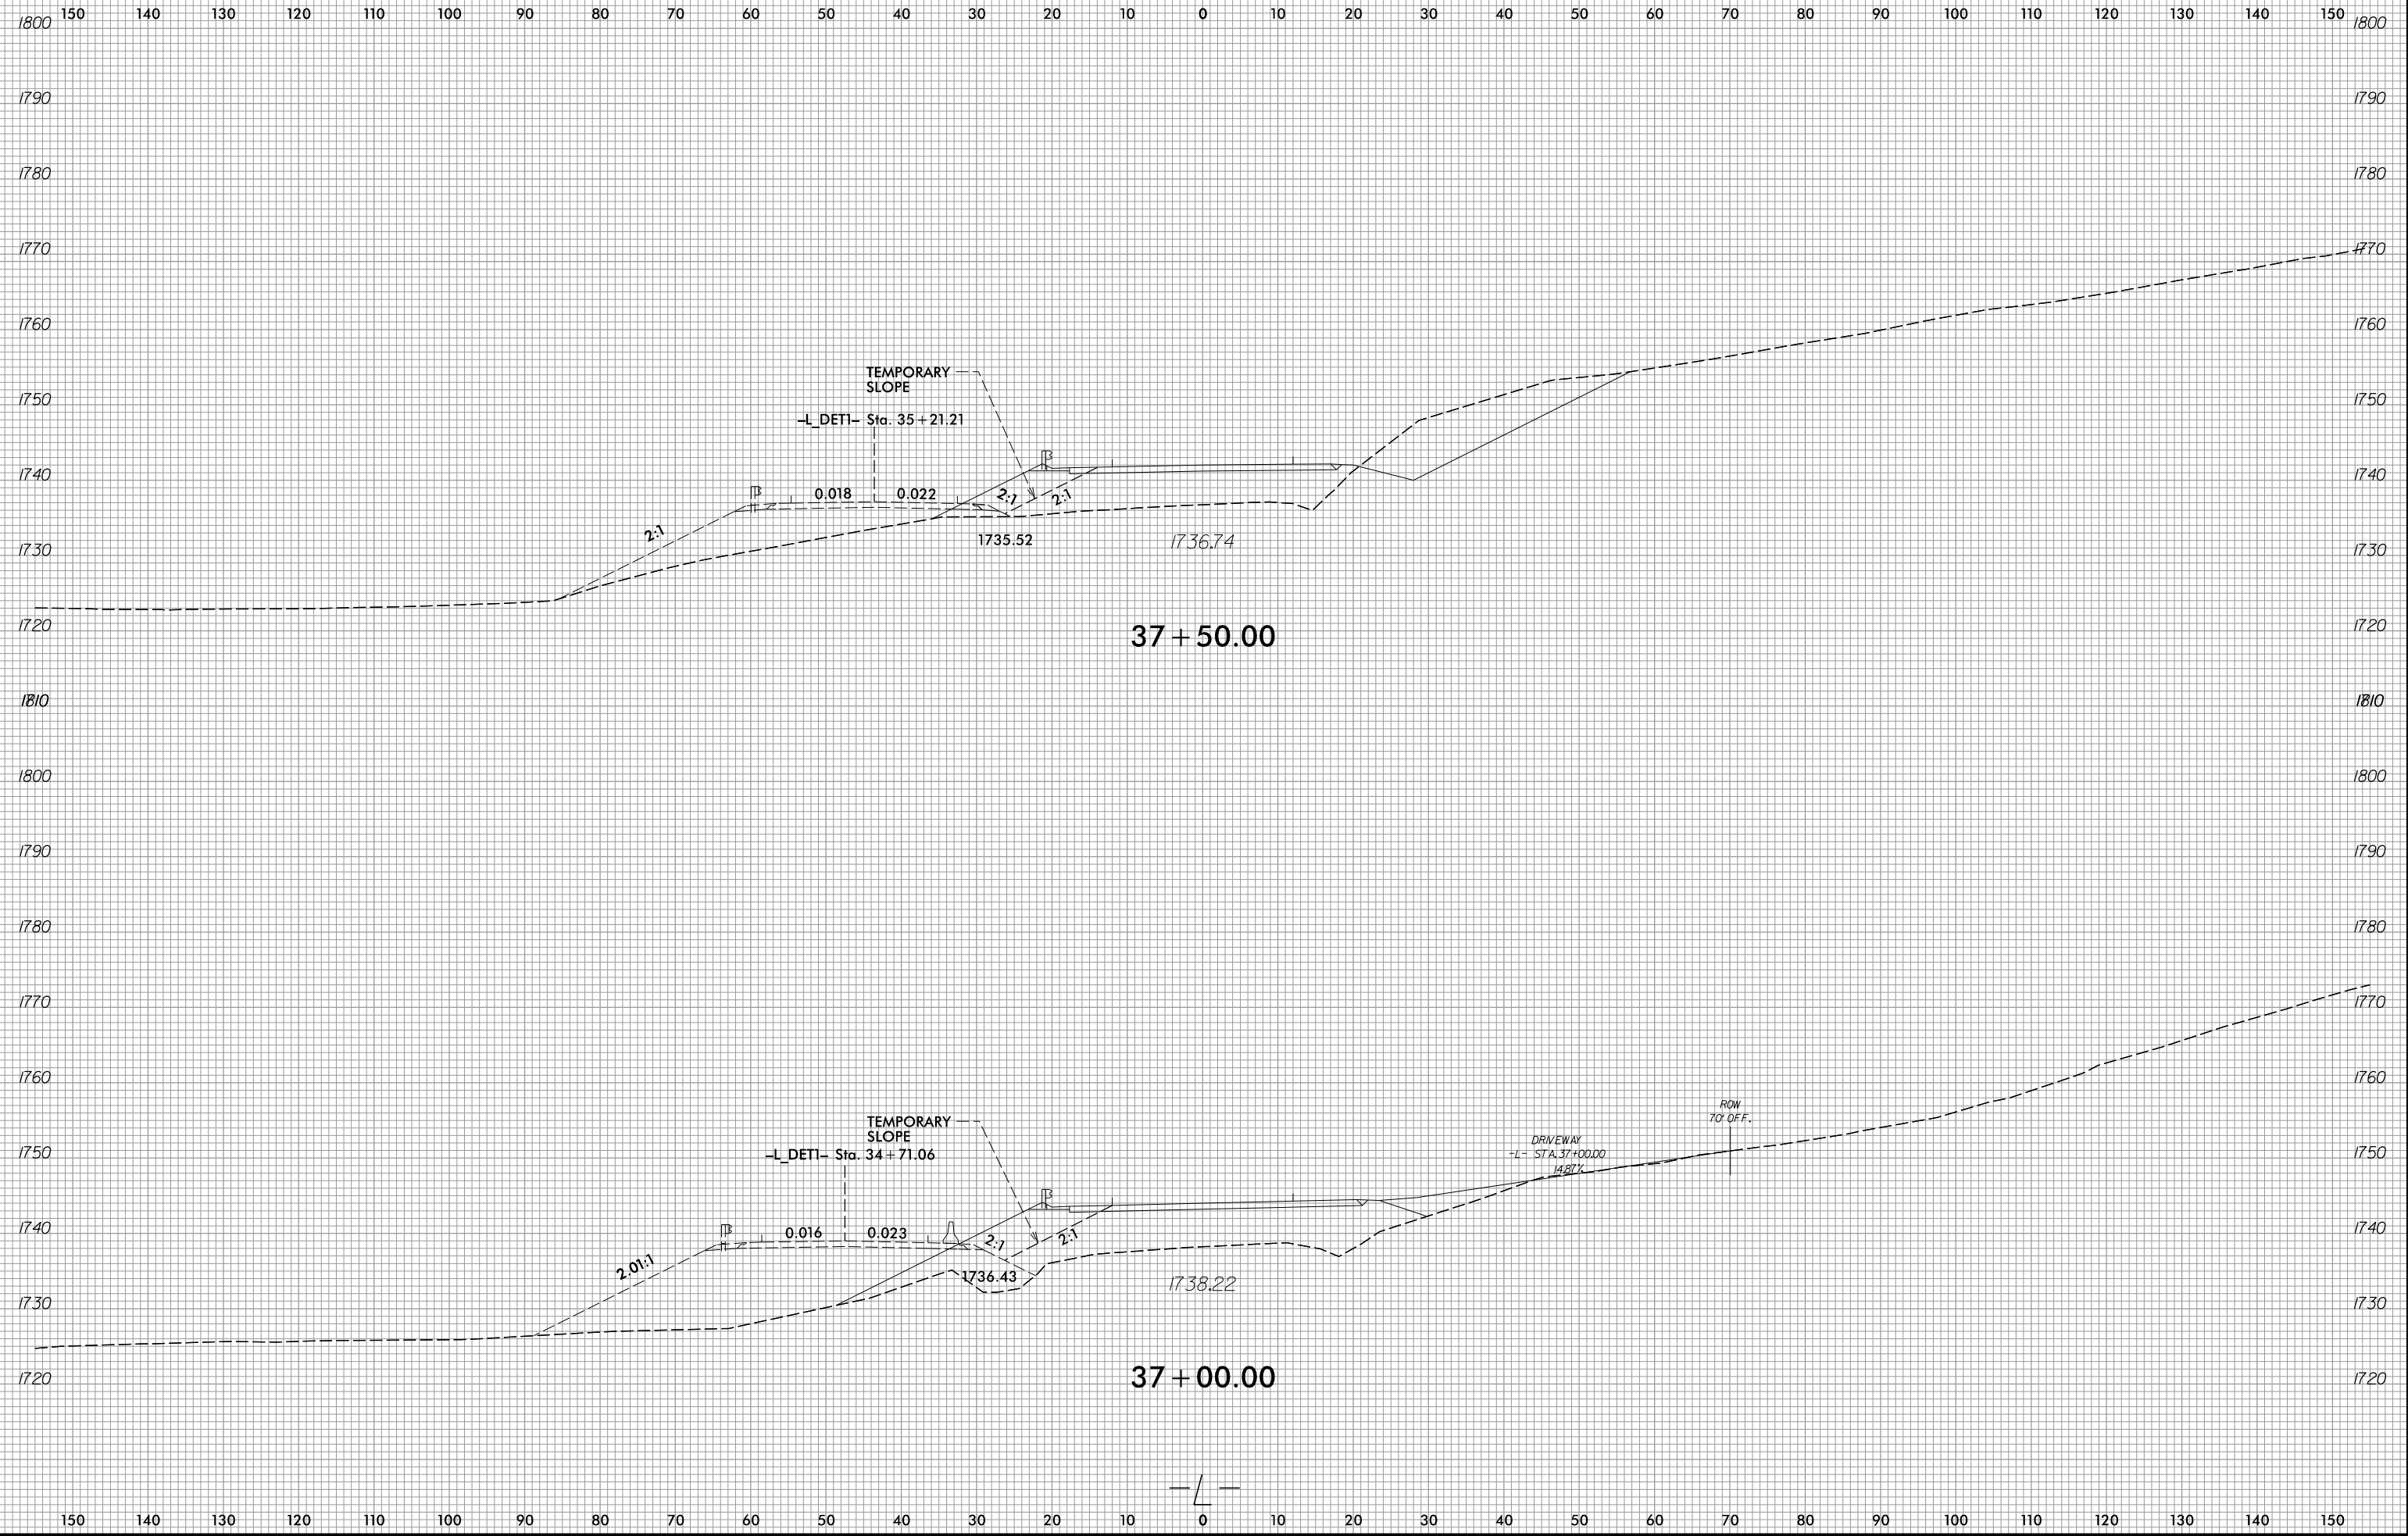

8/3/2023 R:\Roadway\WSC\XPL\5861\Ref\XPL-LDET1.dgn

