


6/23/16

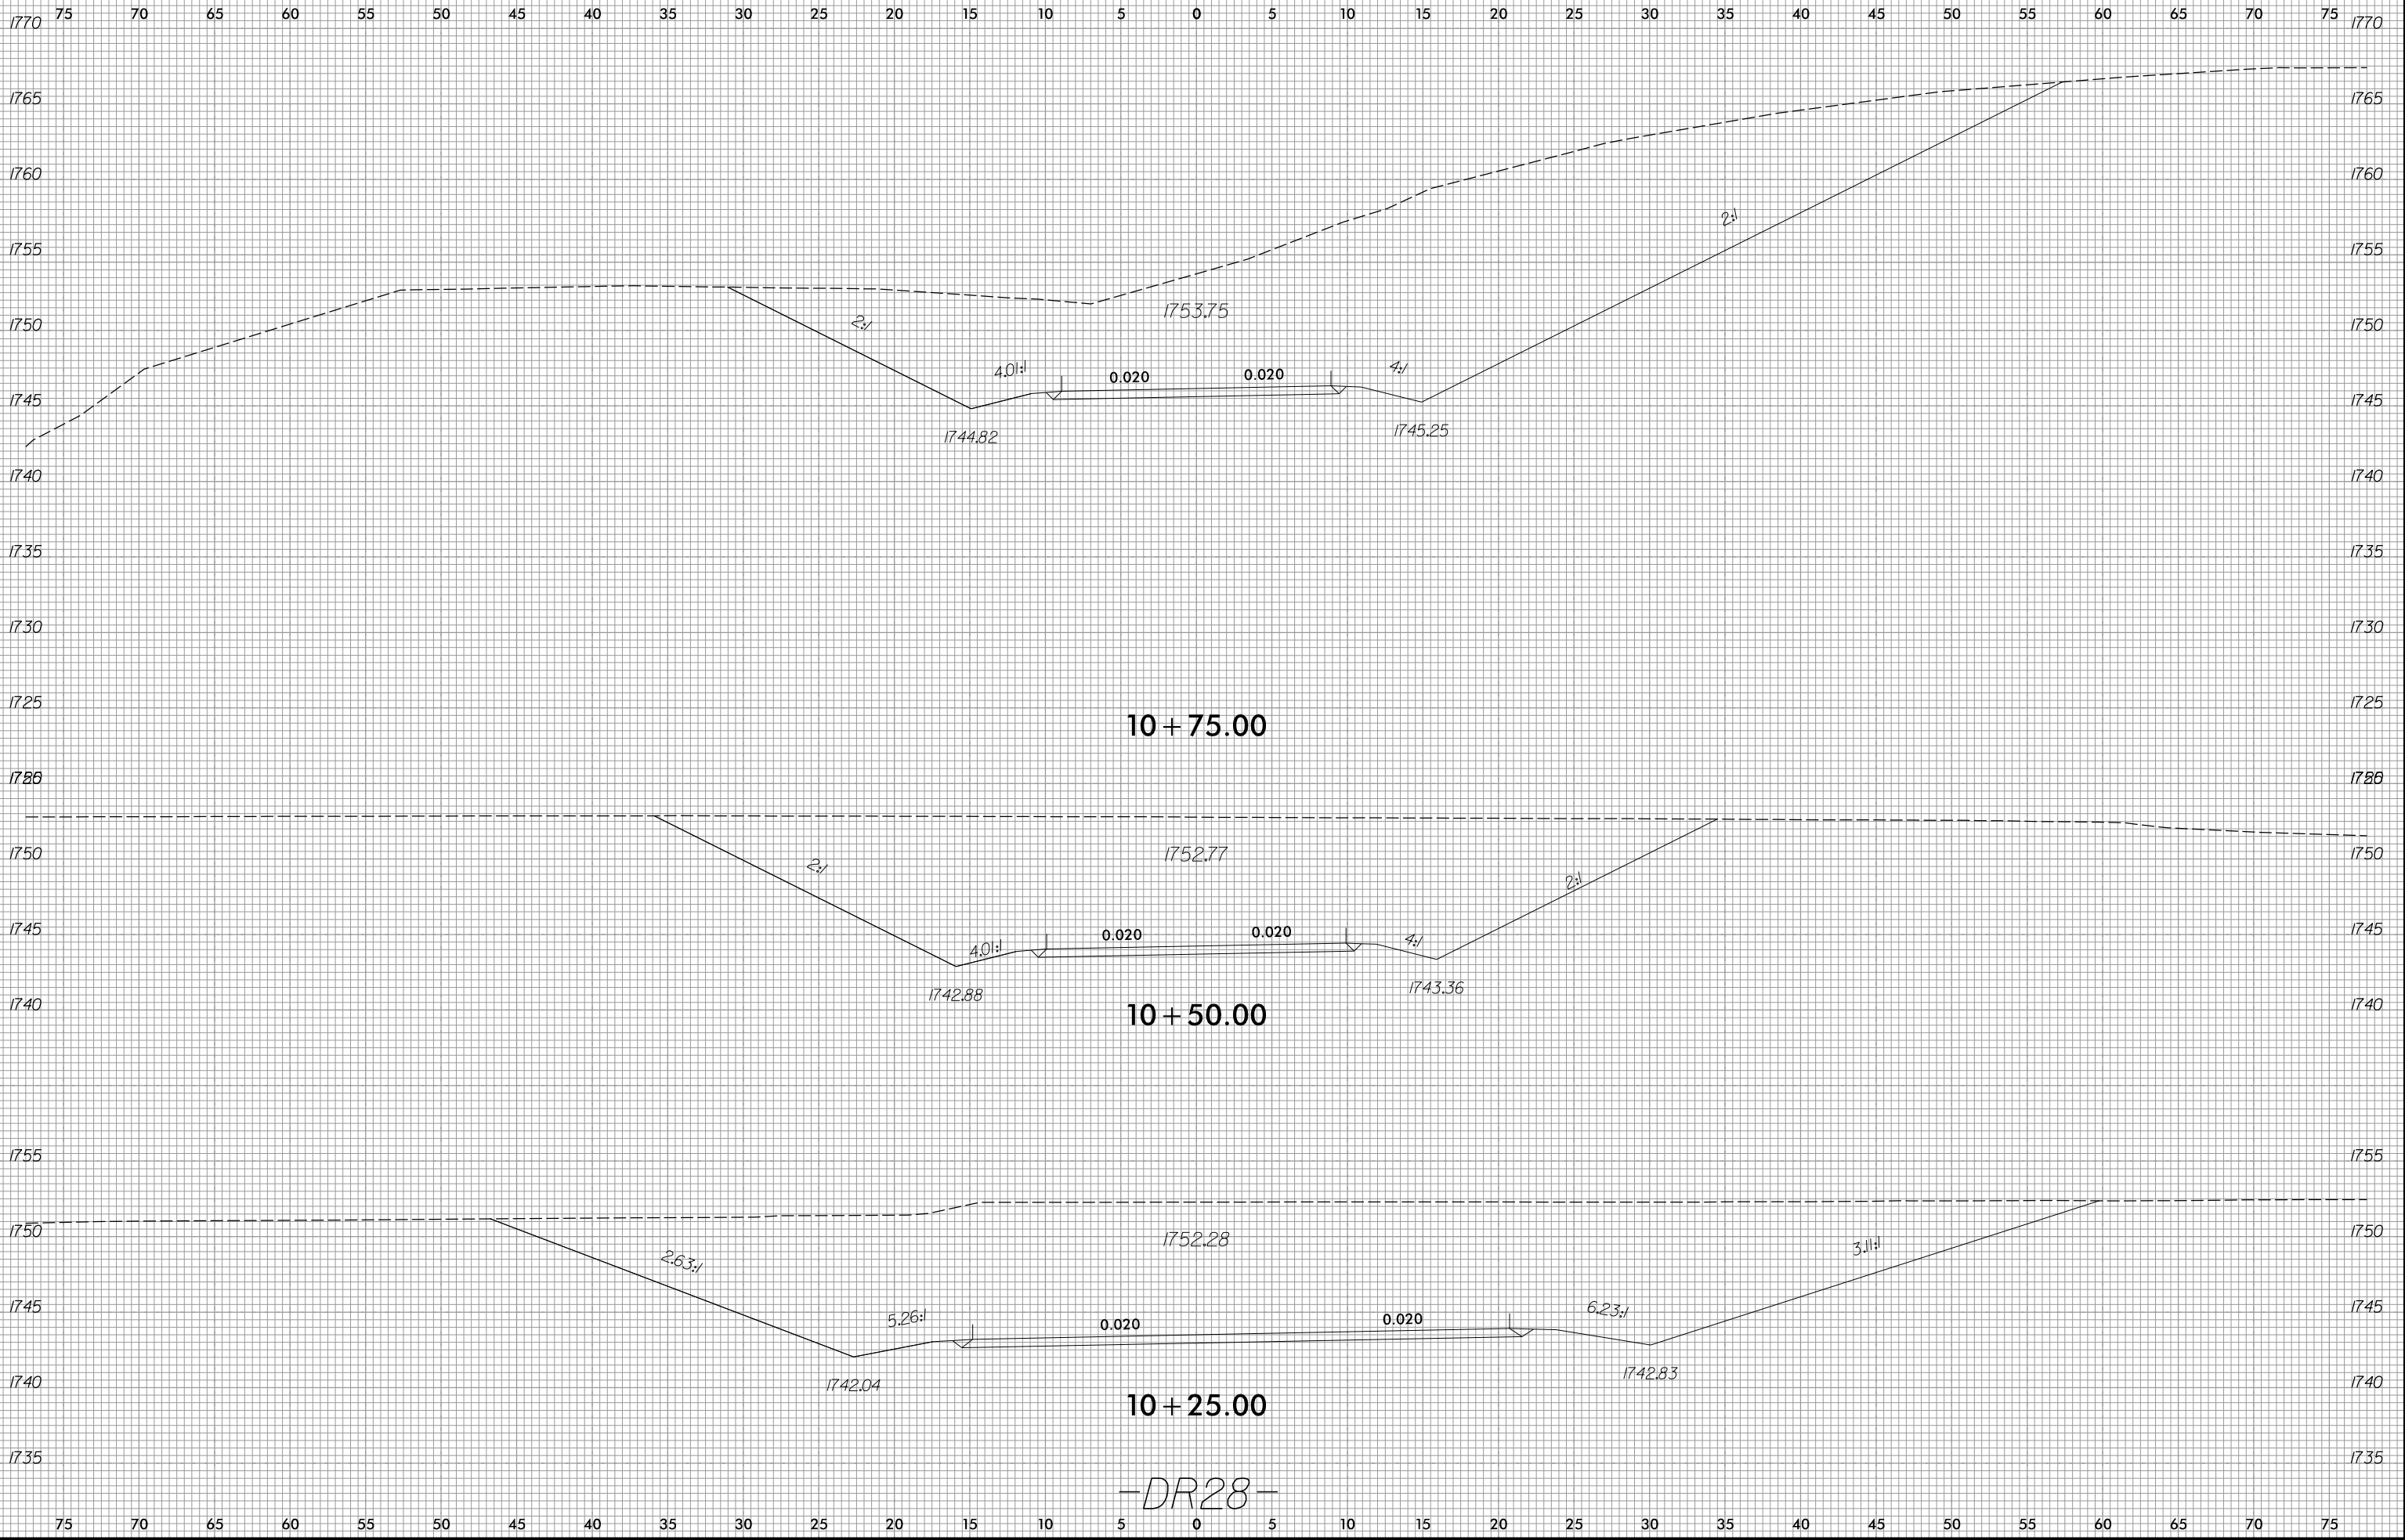

8/3/2023  
R:\Roadway\WSC\XPL\5861\Ref\XPL\_DR28.dgn  
Finson

-DR28-