
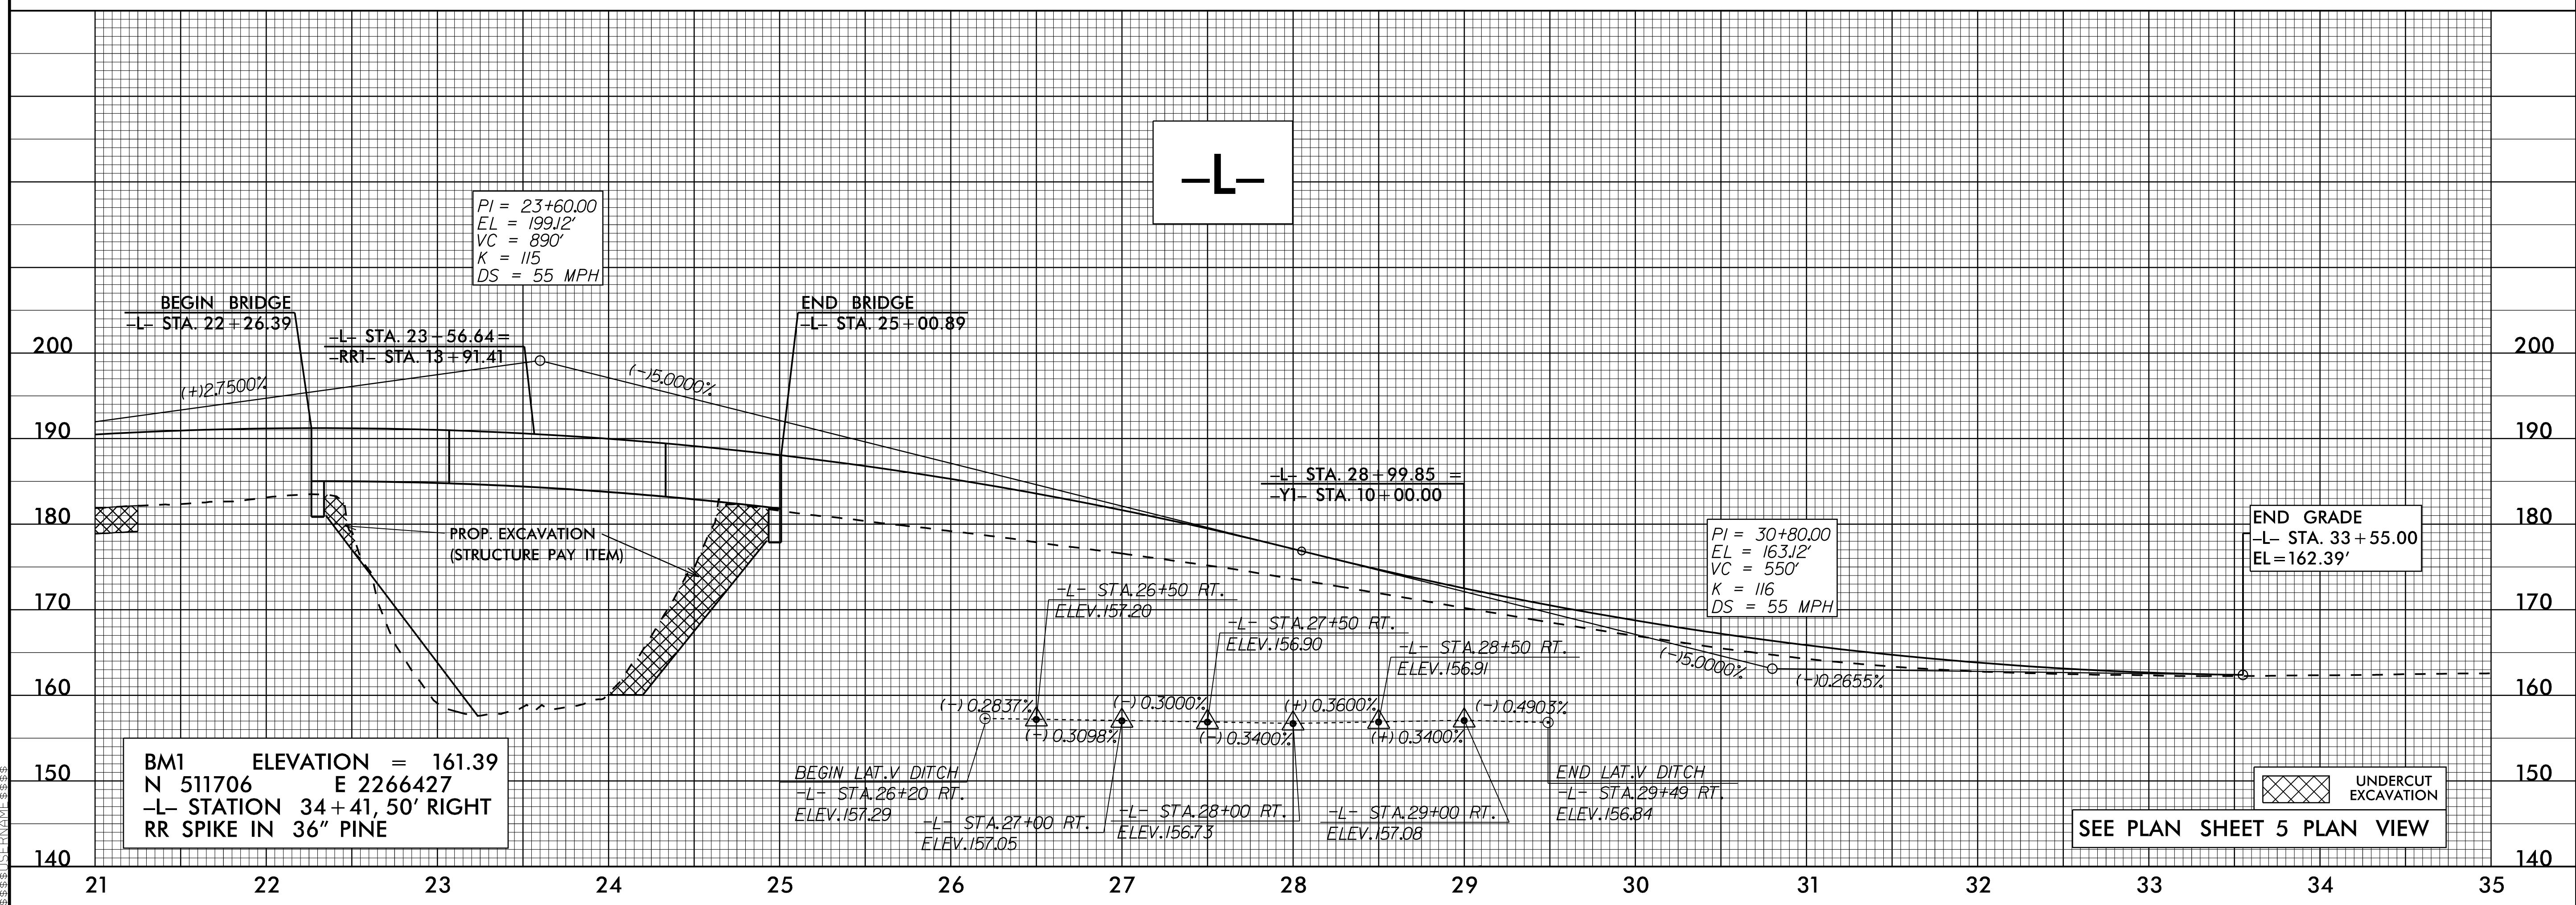


5/28/99

PROJECT REFERENCE NO. B-5981	SHEET NO. 6
ROADWAY DESIGN ENGINEER HONORABLE HON. C. NGUYEN	HYDRAULICS ENGINEER HONORABLE CRAIG J. LEE
SEAL 042662 ENGINEER	SEAL 042644 ENGINEER
DocuSign 05/30/2023	DocuSign 05/30/2023
DOCUMENT NOT CONSIDERED FINAL UNLESS ALL SIGNATURES COMPLETED	

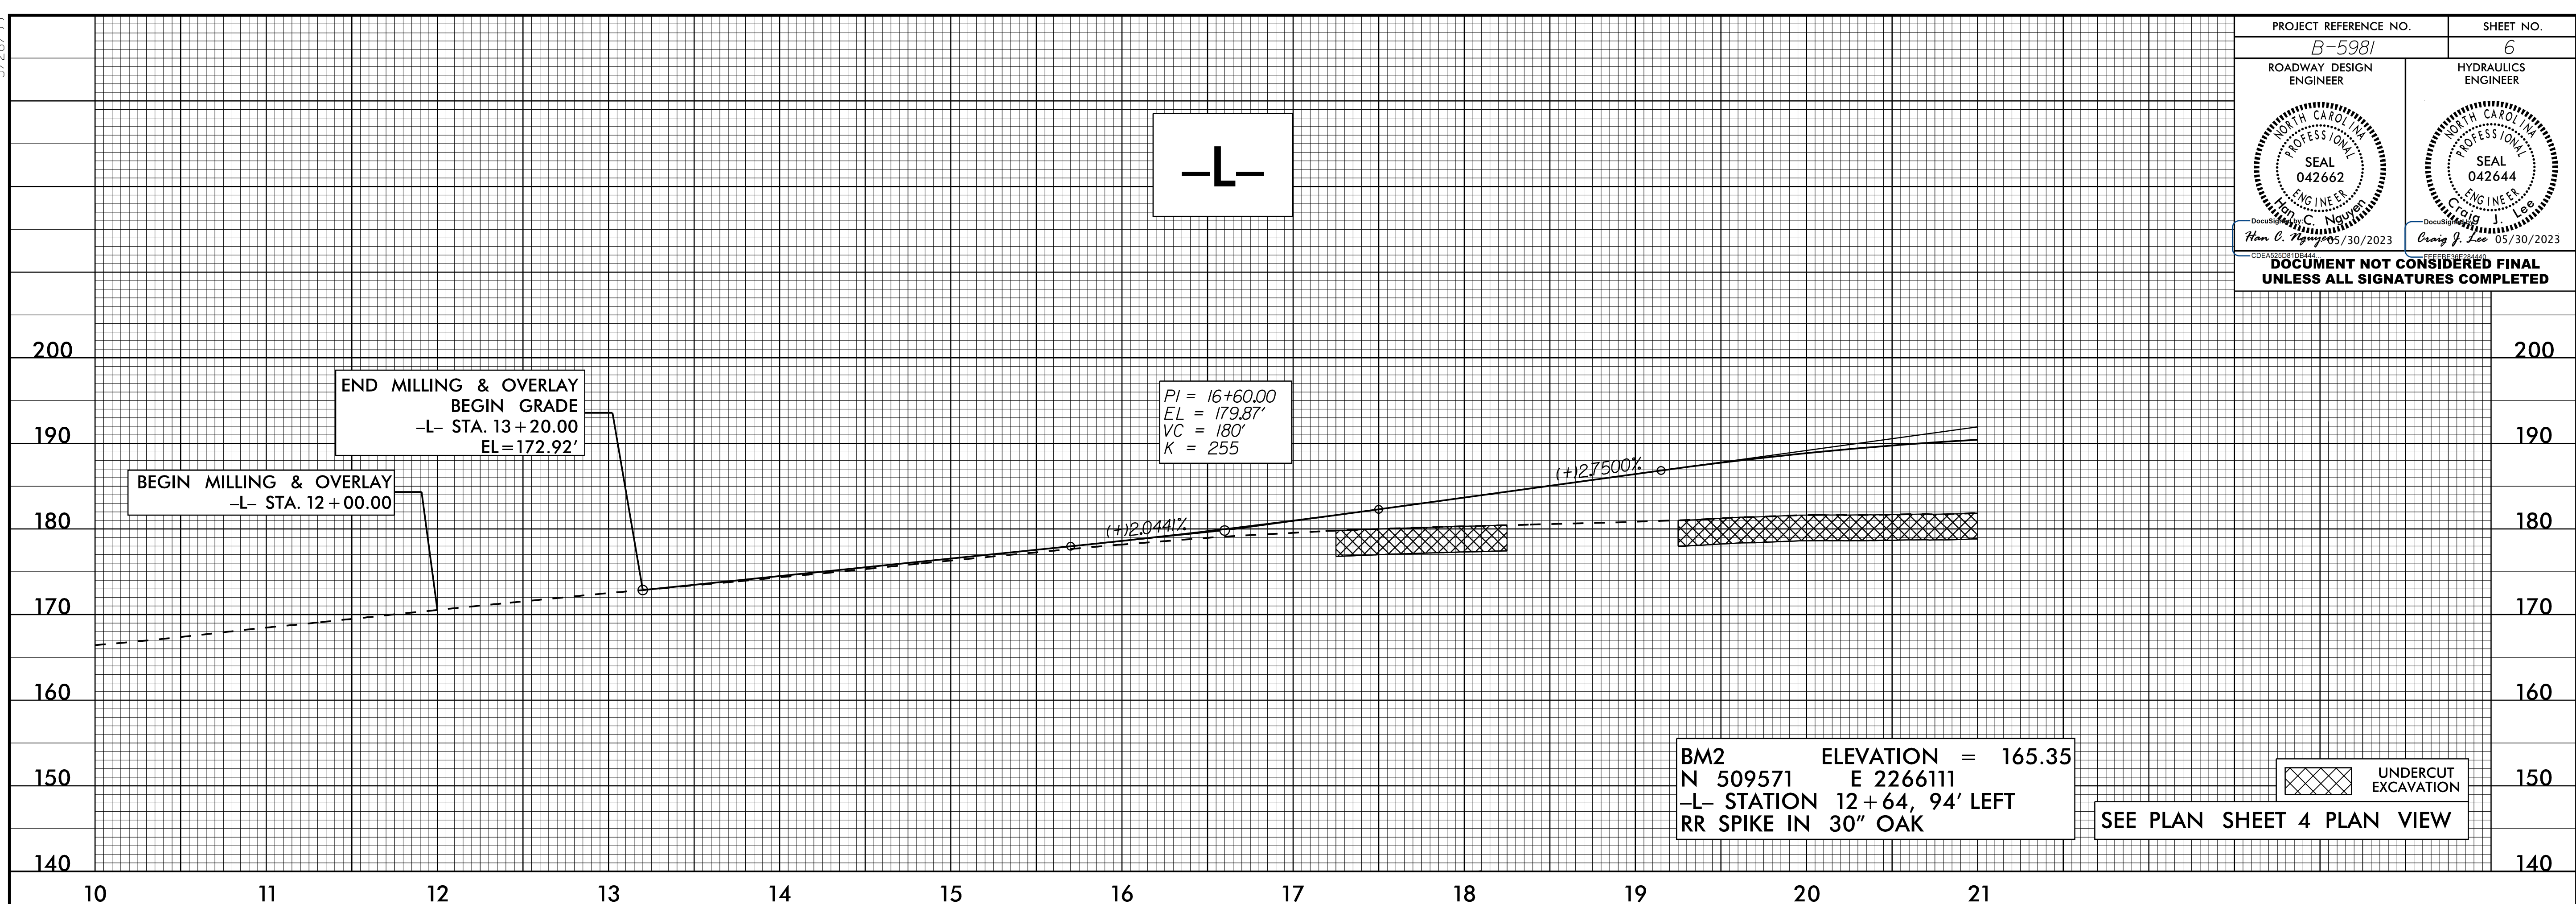

14-MAR-2023 14:27 P:\A\B5981-Rdy.pfl.dgn