


SECONDARY OFFSITE DETOUR

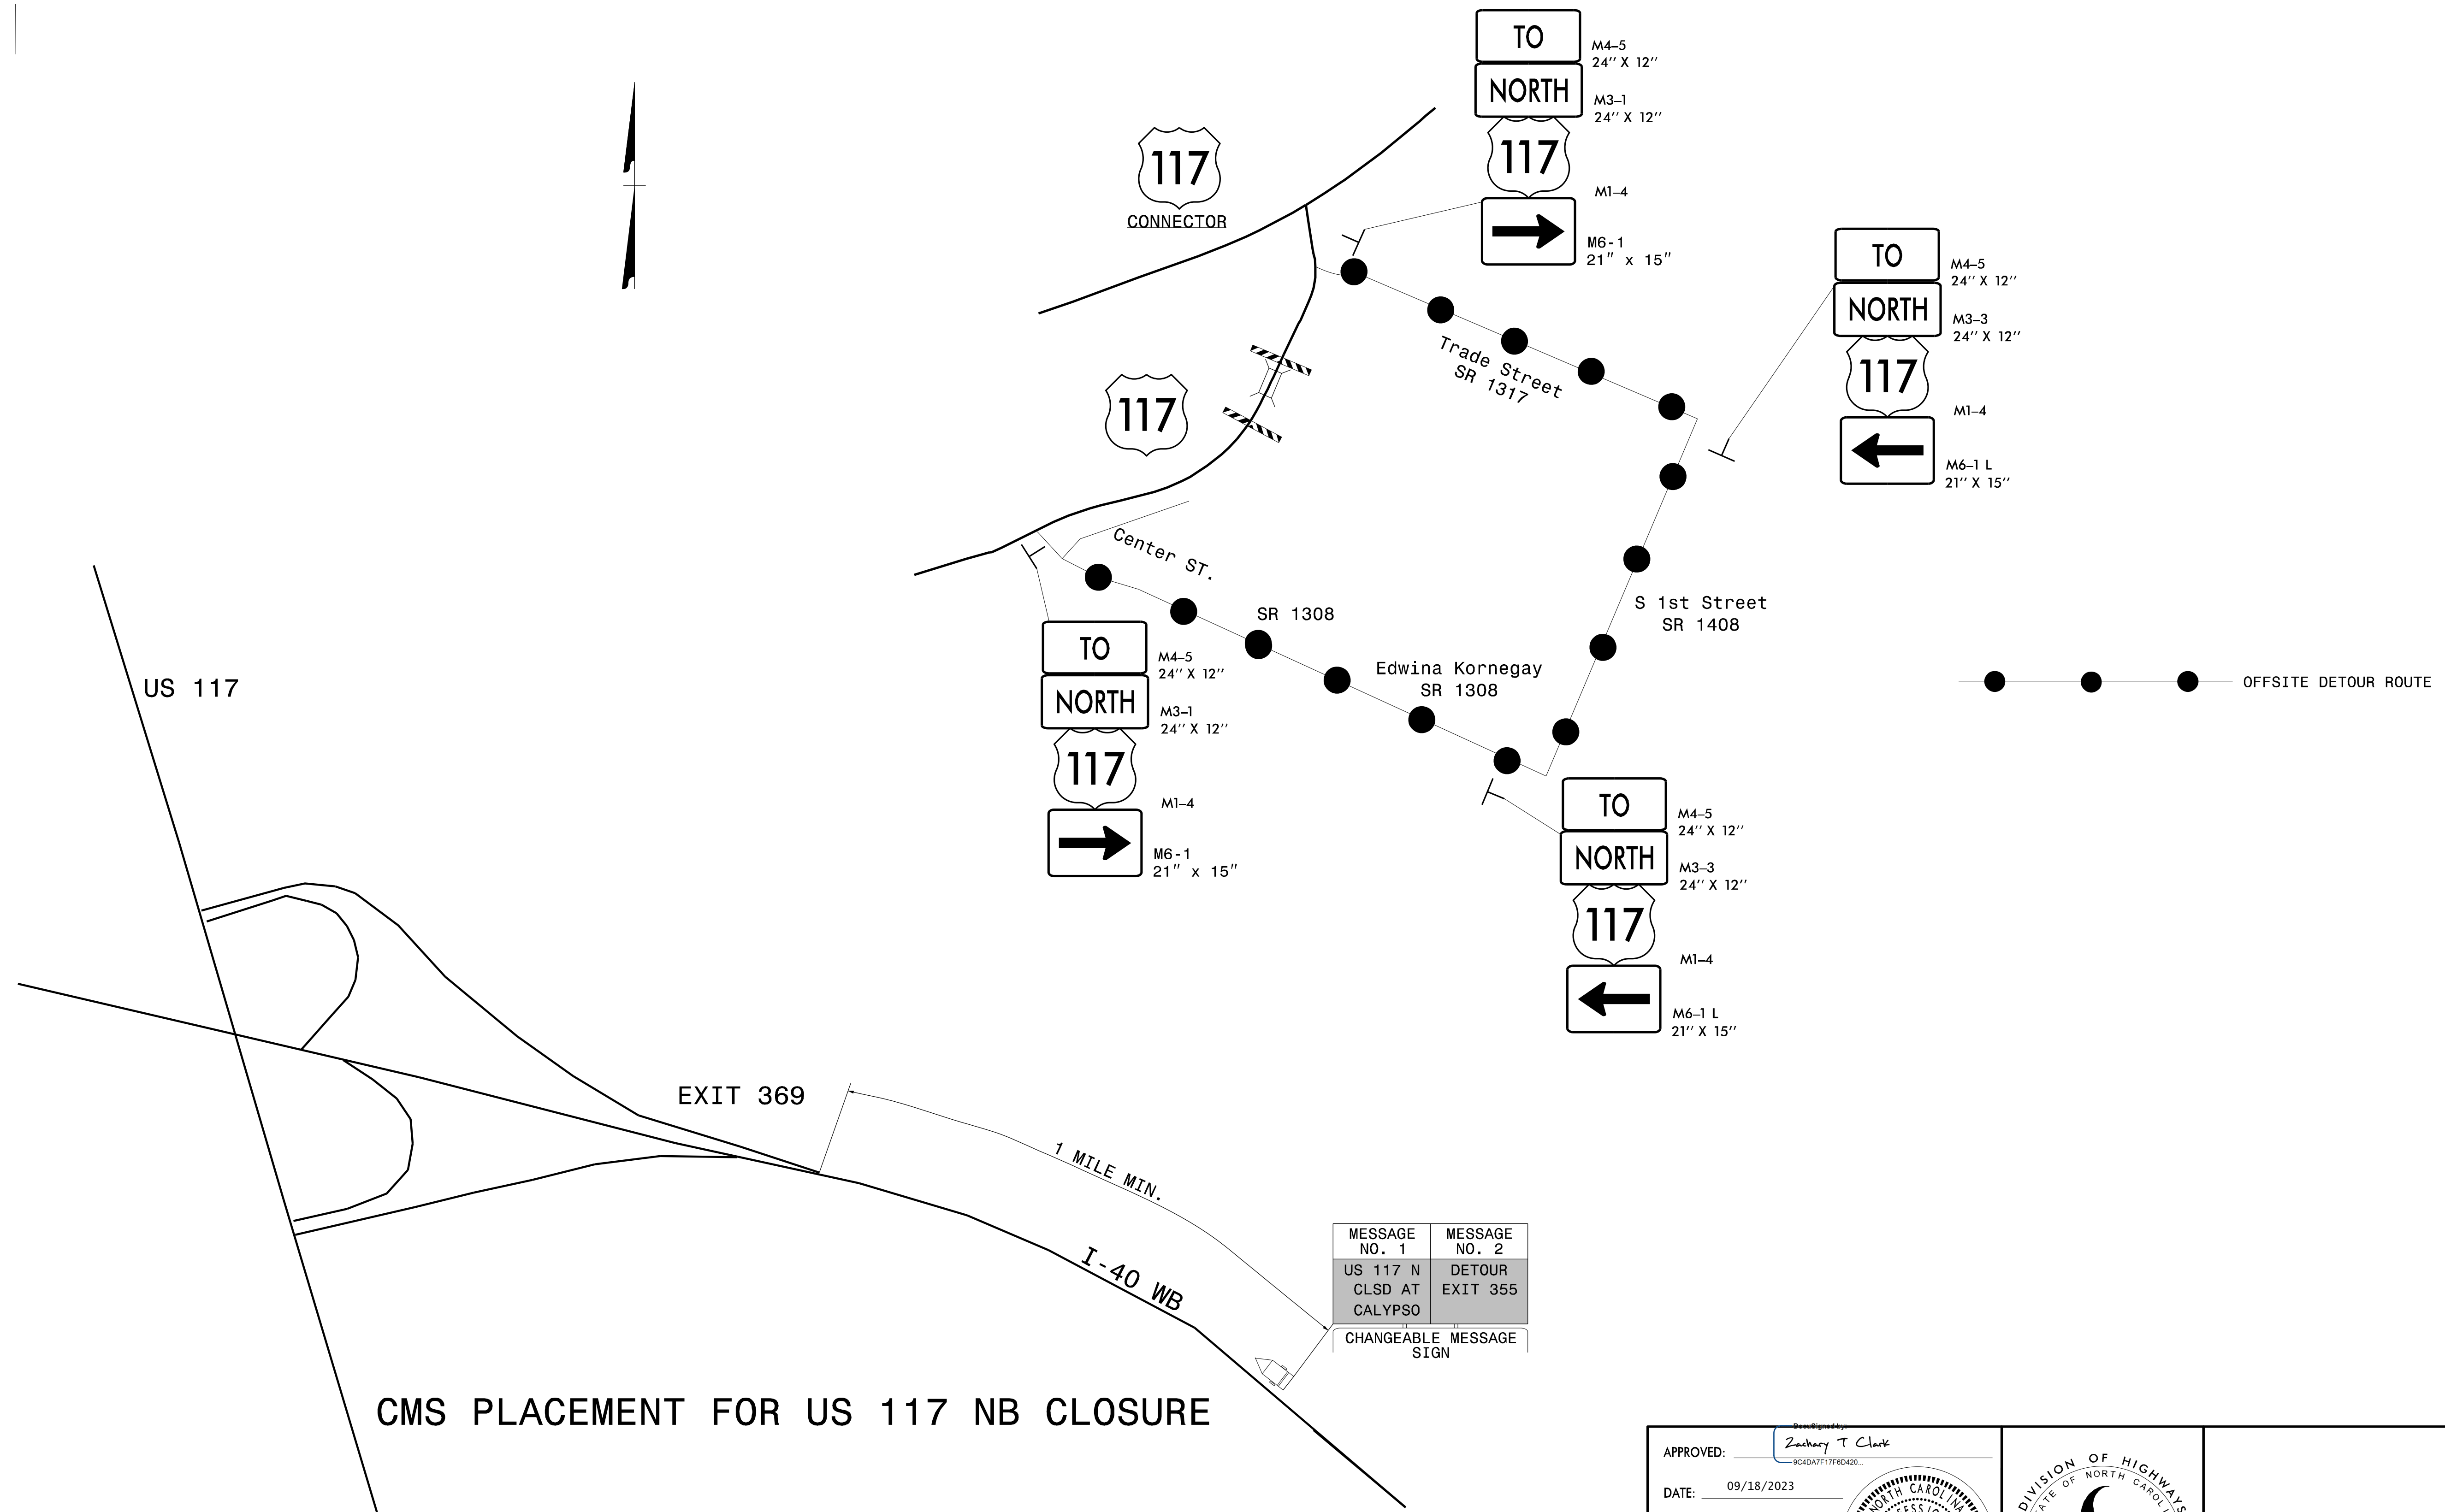

US 117

EXIT 369

1 MILE MIN.

I-40 WB

CMS PLACEMENT FOR US 117 NB CLOSURE

MESSAGE NO. 1	MESSAGE NO. 2
US 117 N CLSD AT CALYPSO	DETOUR EXIT 355
CHANGEABLE MESSAGE SIGN	

APPROVED: Zachary T. Clark
(Signature)
 DATE: 09/18/2023

SEAL

**DOCUMENT NOT CONSIDERED FINAL
UNLESS ALL SIGNATURES COMPLETED**

OFFSITE DETOUR
FOR US-117 NB