



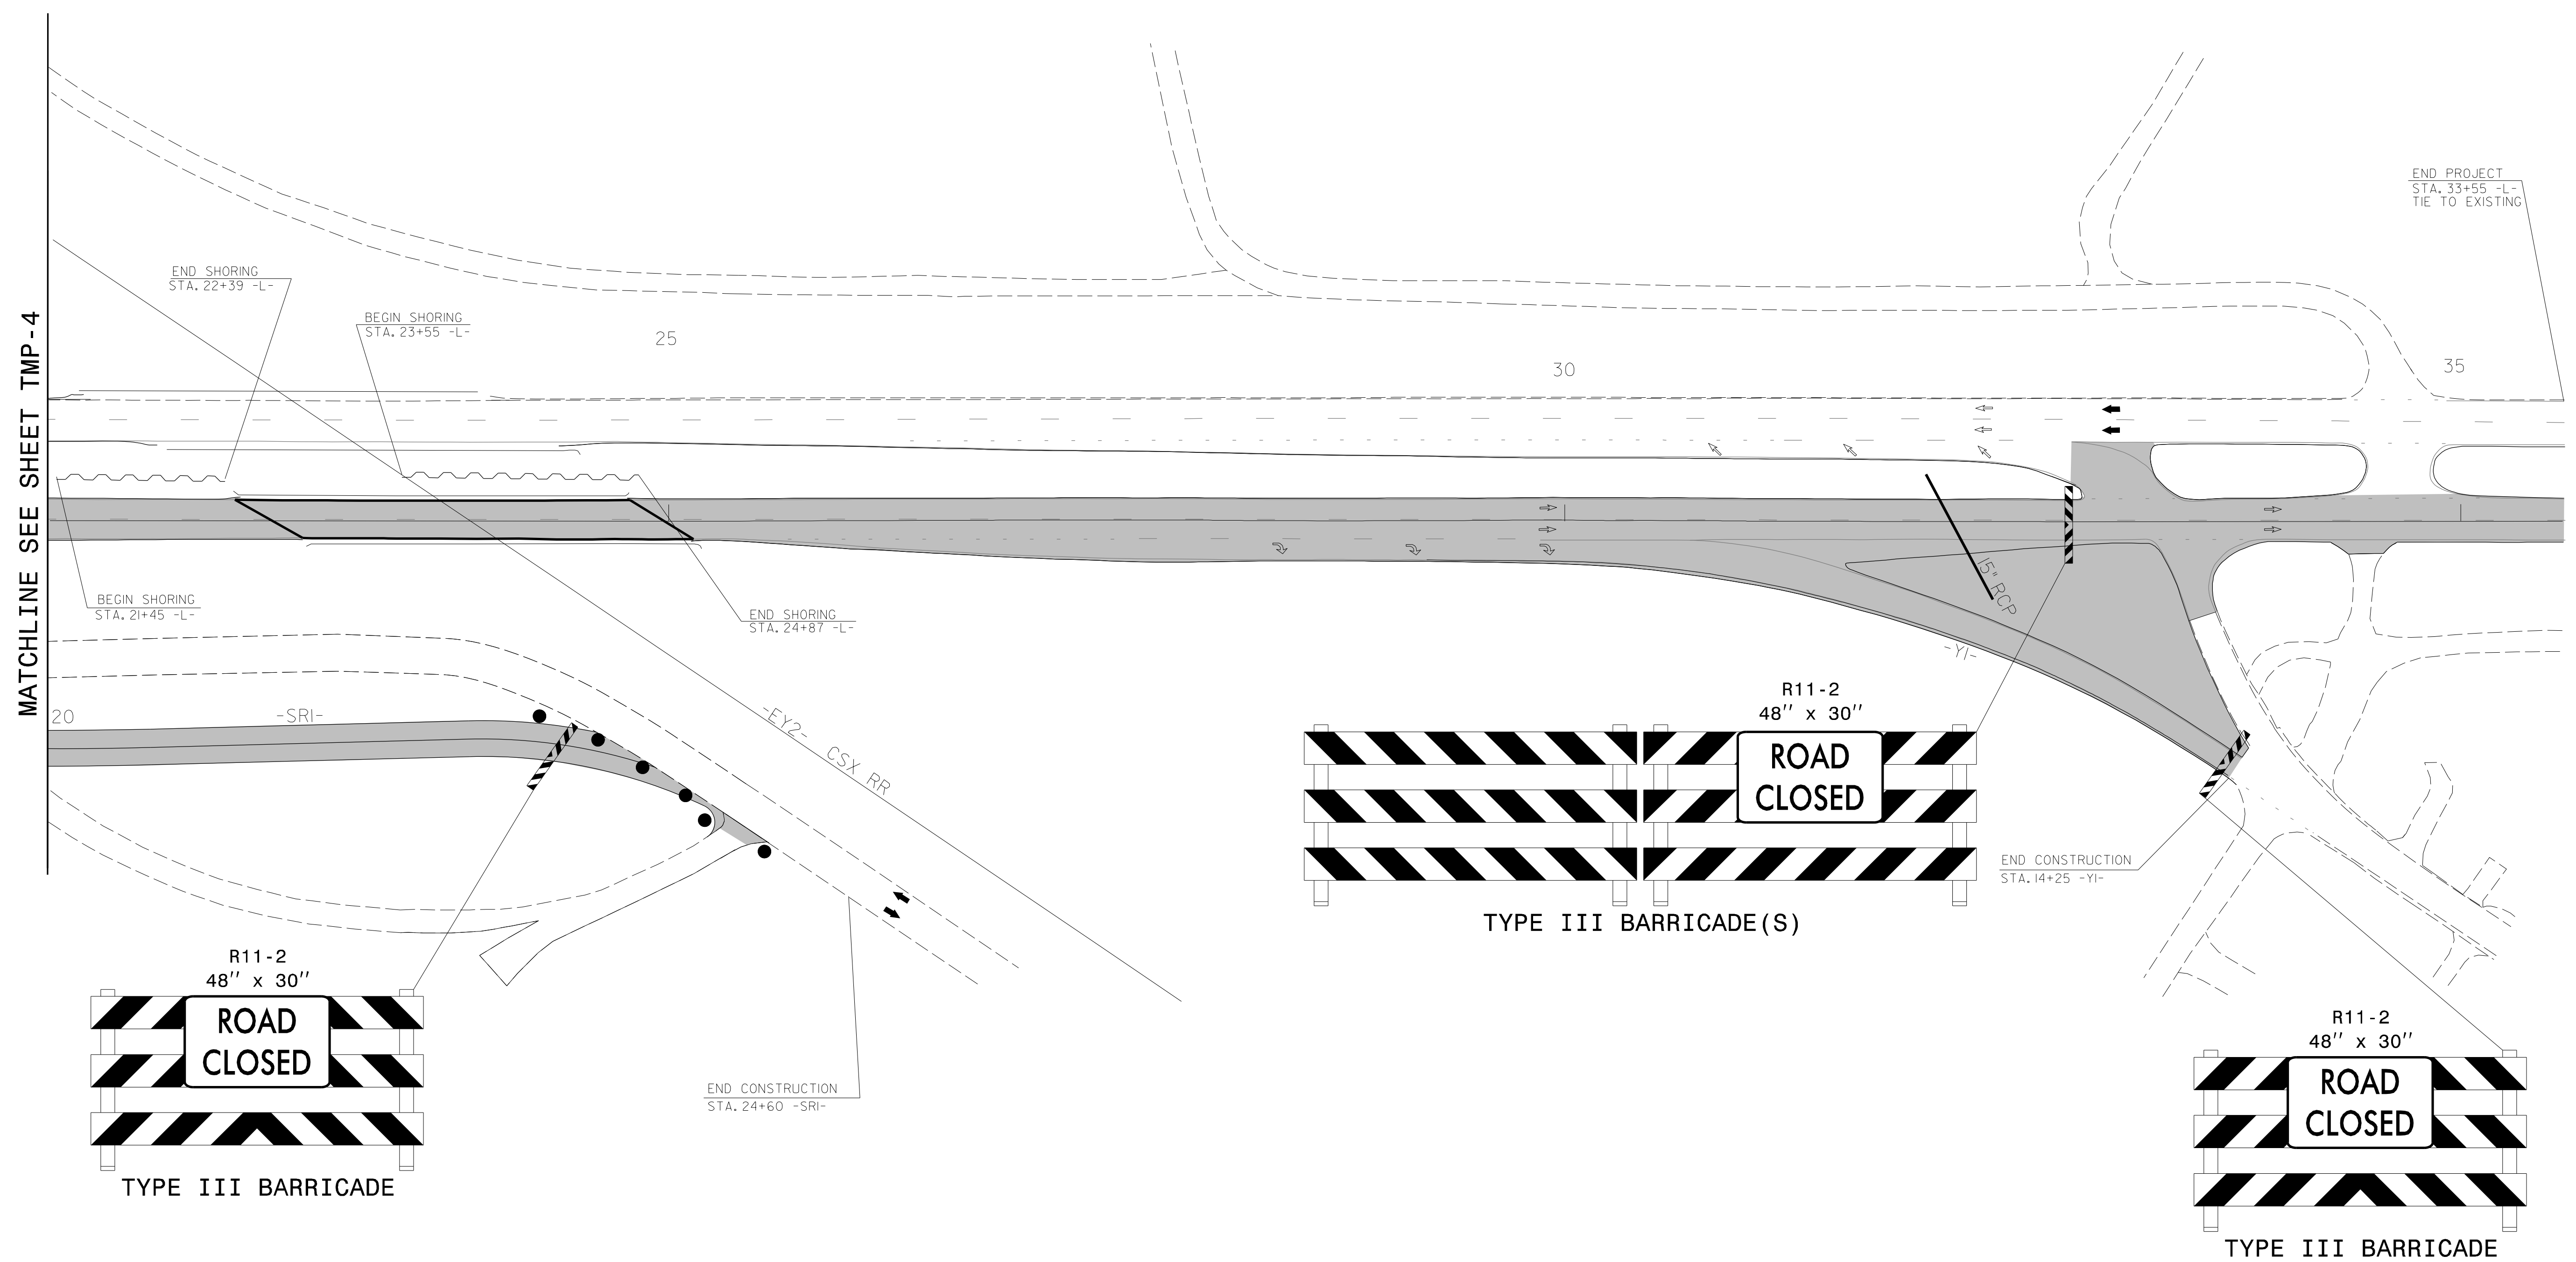

DETAIL 2

PROJ. REFERENCE NO.	SHEET NO.
B-5981	TMP-4

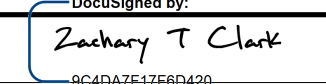

3/30/2023
 P:\TIP\Projects-B\B5981\TrafficControl\TCP\B-5981_TC_TMP_4new.dgn
 User:cbhoward

APPROVED:  DATE: 05/09/2023 SEAL: 		<h2>PHASE I, STEP 3</h2>
<p>DOCUMENT NOT CONSIDERED FINAL UNLESS ALL SIGNATURES COMPLETED</p>		