
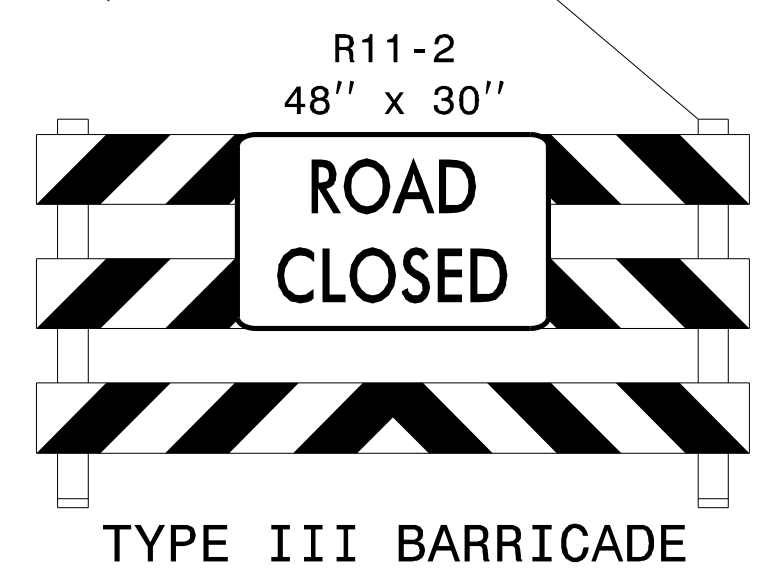
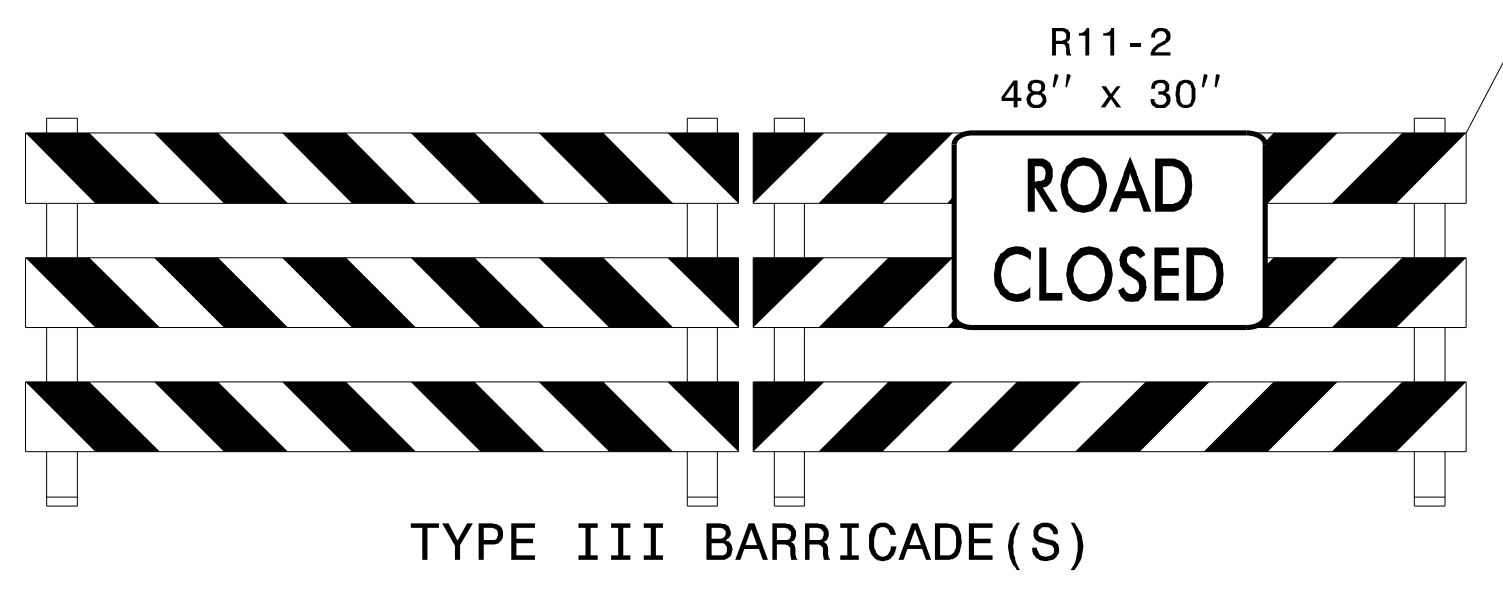
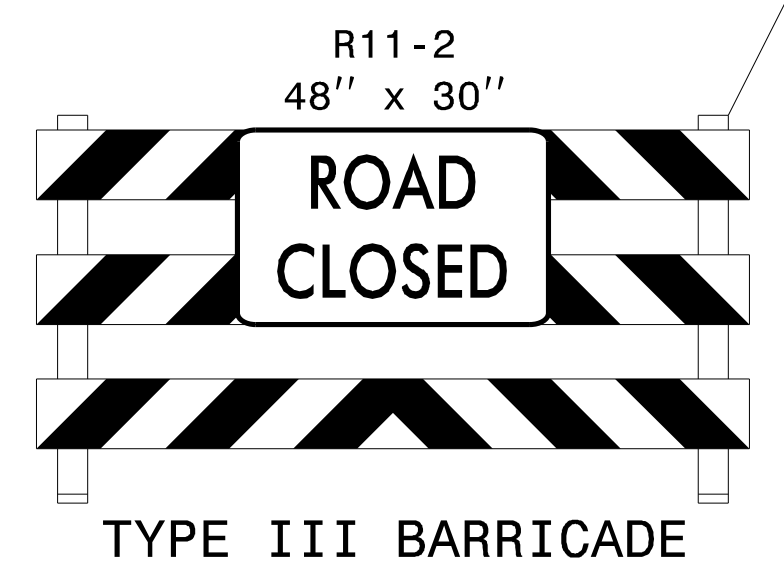
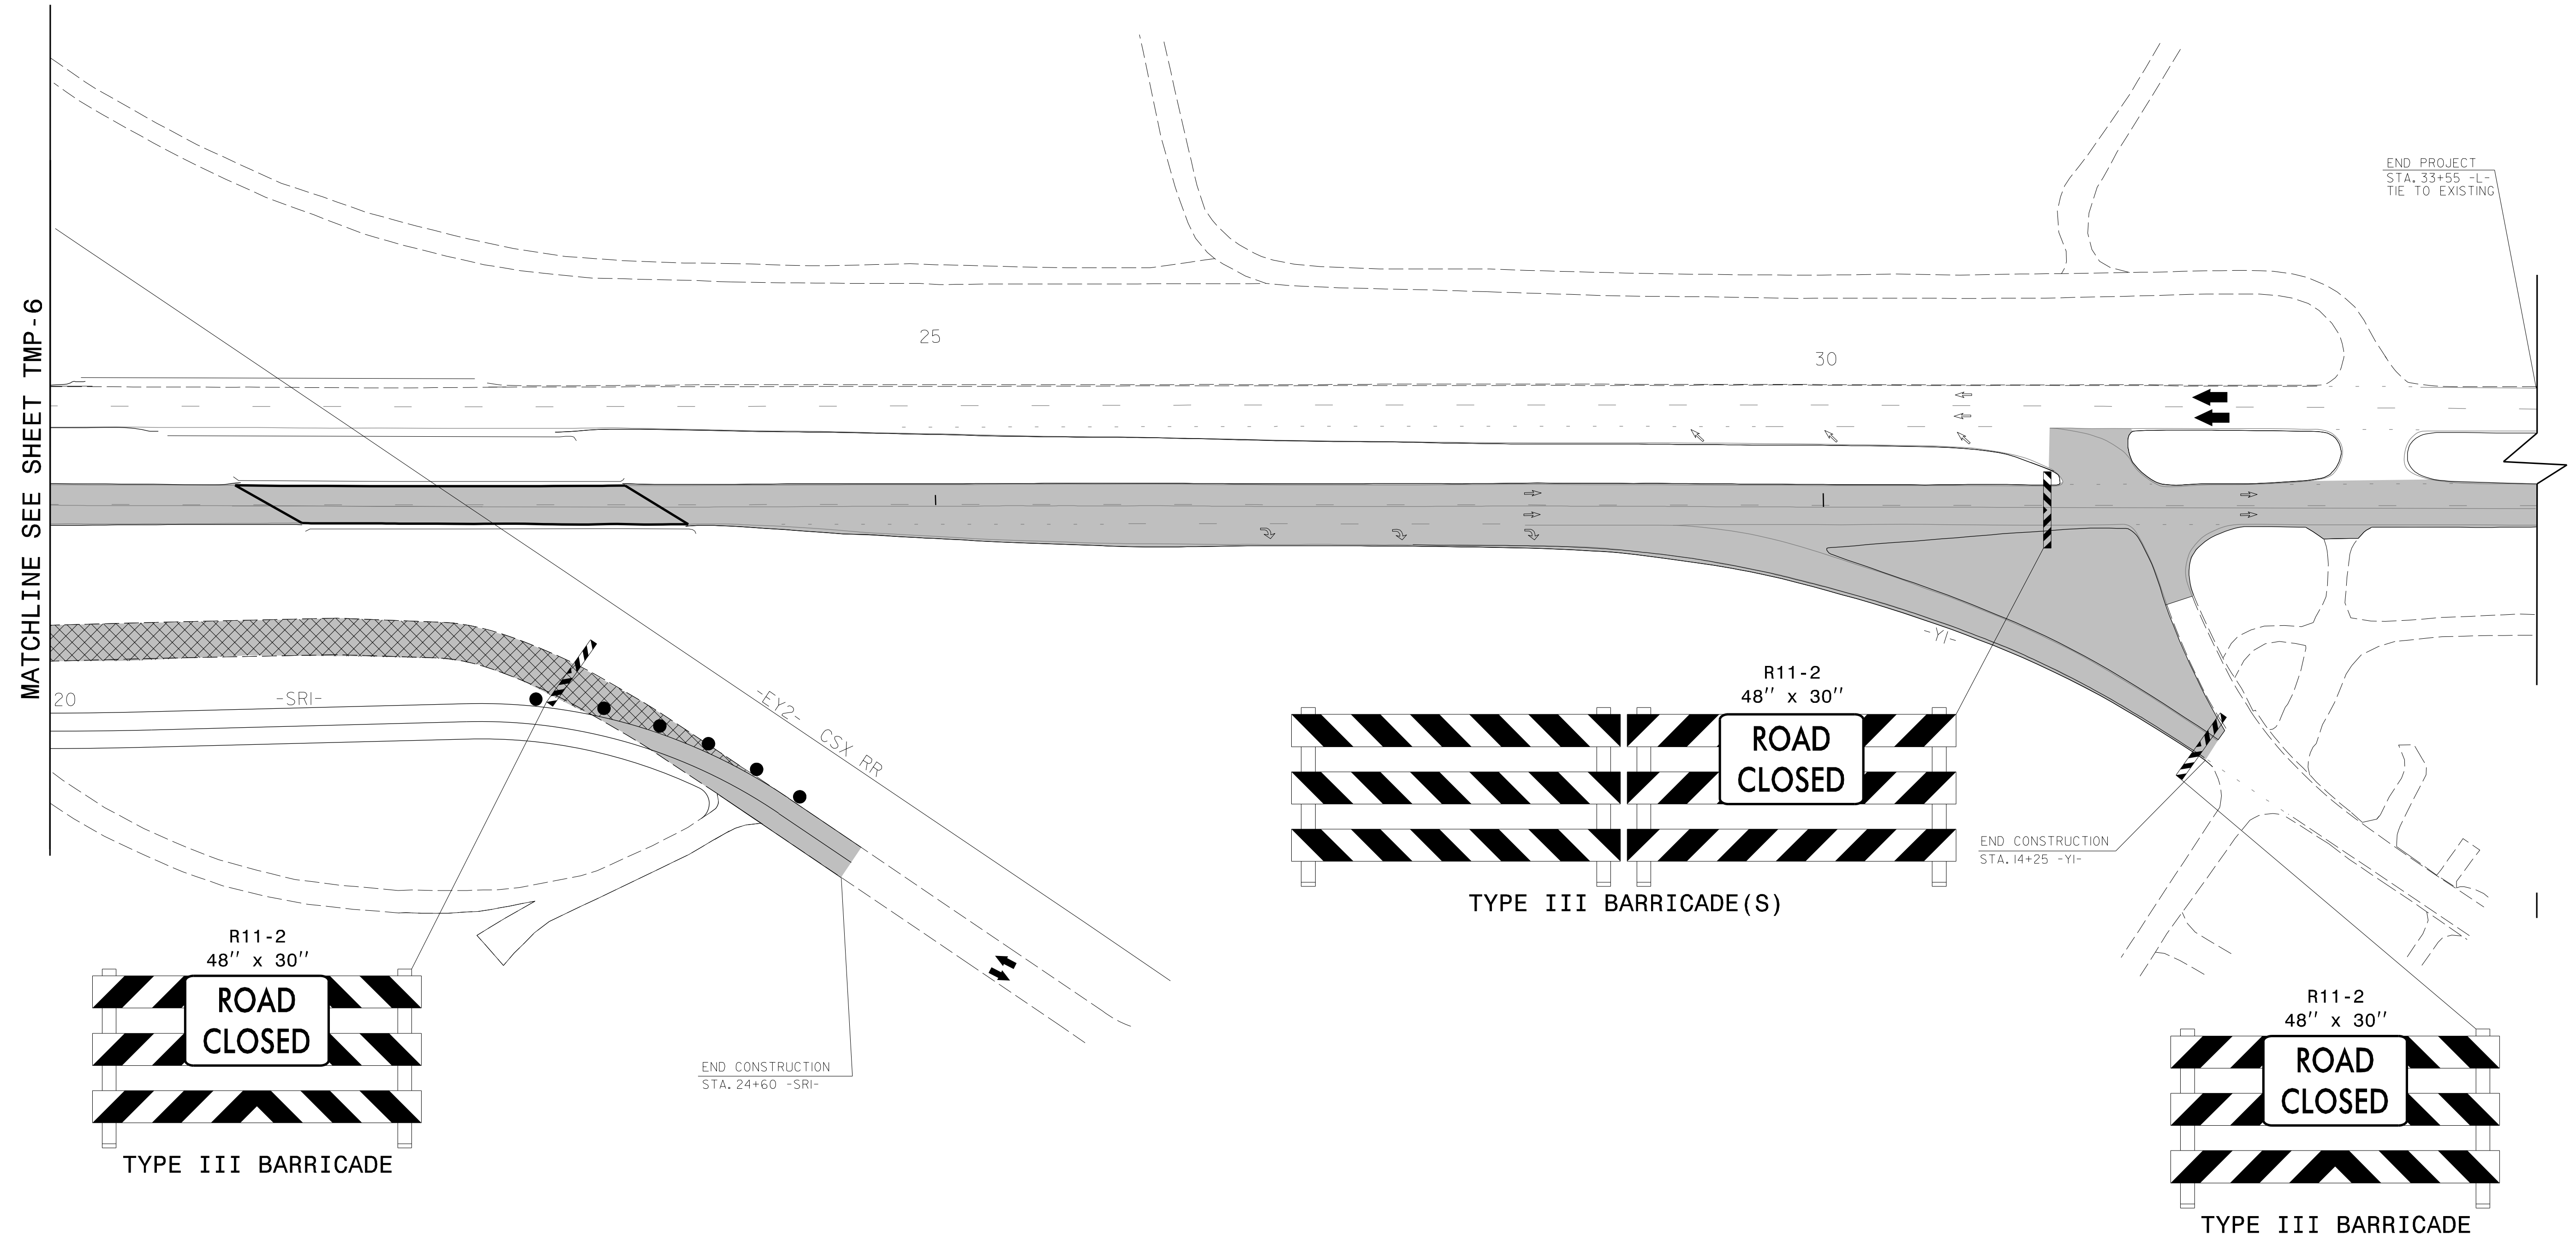



DETAIL 4

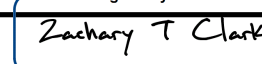

3/30/2023
 P:\TIP\Projects-B\B5981\TrafficControl\TCP\B-5981_TC_TMP_6new.dgn
 User:cbhoward

APPROVED: 
DocuSigned by: Zachary T. Clark
9C4DA7F17F6E420

DATE: 05/09/2023

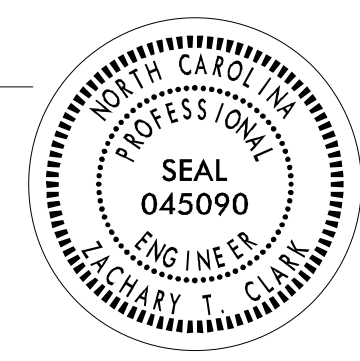SEAL 



PHASE I, STEP 4

**DOCUMENT NOT CONSIDERED FINAL
UNLESS ALL SIGNATURES COMPLETED**