


6/23/16

0	5	10	PROJ. REFERENCE NO.	SHEET NO.
█	█	█	B-5981	X-12

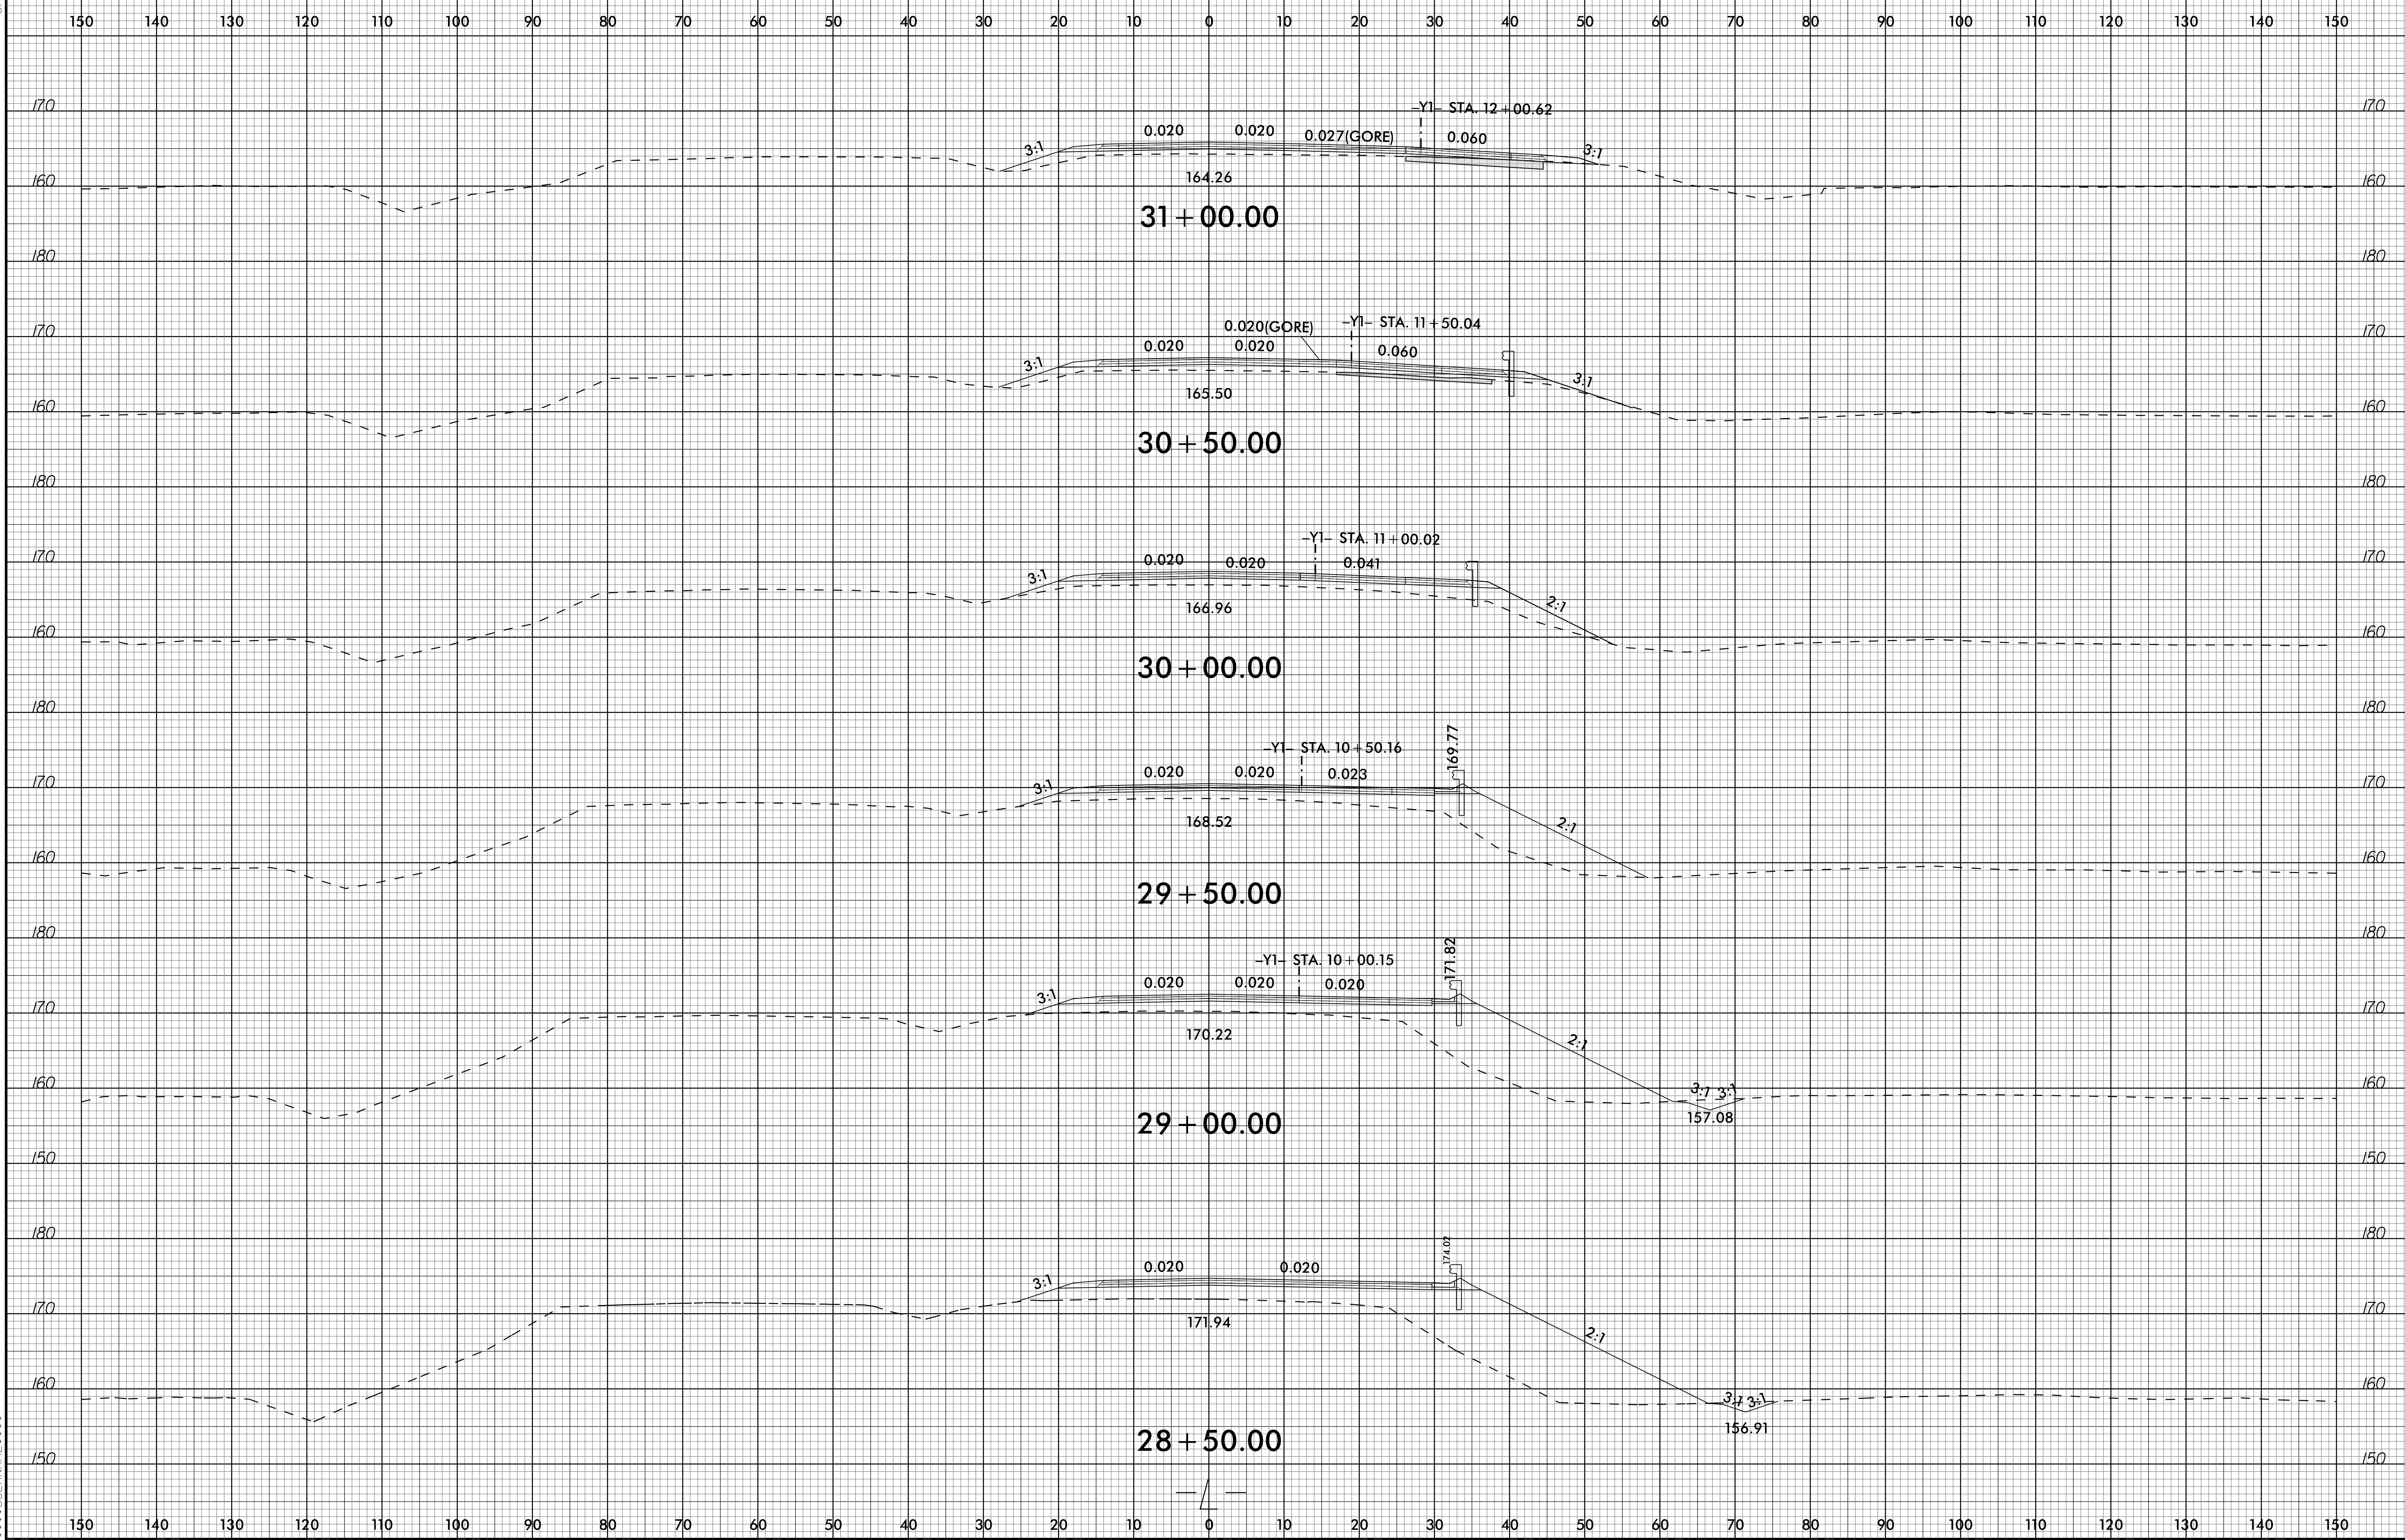

I:\MAR-2023\1436 Paving\RoadModeling\B5981\_Rdy\_xpl.L.dgn