


PLAN OF SPAN C

FOR INTERMEDIATE STEEL DIAPHRAGM DETAILS, SEE "INTERMEDIATE STEEL DIAPHRAGMS FOR 63" MODIFIED BULBTEE PRESTRESSED CONCRETE GIRDERS" SHEET. FOR LOCATIONS OF TRANSVERSE CONSTRUCTION JOINTS, SEE SHEET S1-29

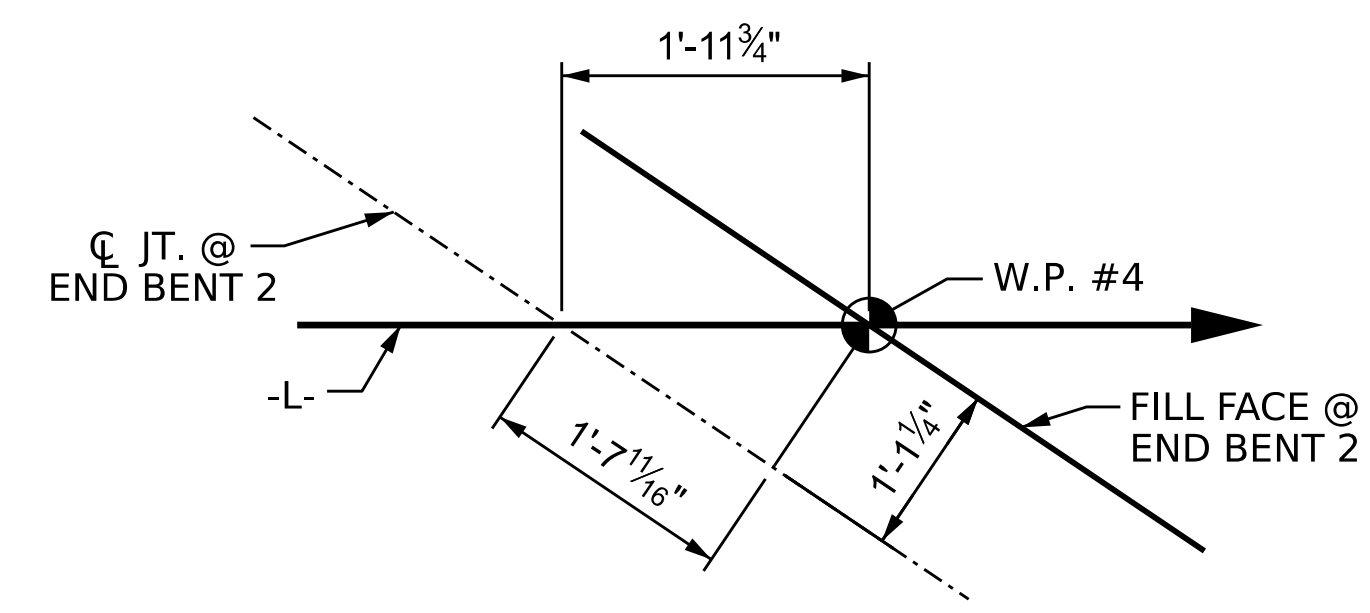

DETAIL B

PROJECT NO. **B-5981**
DUPLIN COUNTY
 STATION: **23+56.64 -L-**

SHEET 3 OF 3

STATE OF NORTH CAROLINA
 DEPARTMENT OF TRANSPORTATION
 RALEIGH
 SUPERSTRUCTURE
PLAN OF SPANS



DocuSigned by:
 William C. Smith
 10/24/2023

DOCUMENT NOT CONSIDERED FINAL UNLESS ALL SIGNATURES COMPLETED

REVISIONS						SHEET NO.
NO.	BY:	DATE:	NO.	BY:	DATE:	S1-12
1			3			TOTAL SHEETS
2			4			43

DRAWN BY: K. BEARD DATE: 7/29/22
 CHECKED BY: D. SHACKELFORD DATE: 8/24/22
 DESIGN ENGINEER OF RECORD: W.C. SMITH DATE: 3/8/23

10/17/2023
 R:\Structures\Plans\300016\401_023.B5981.SMU.PS-S1-12_300016.dgn
 sssandor