







6/23/16


0	5	10	PROJ. REFERENCE NO.	SHEET NO.
█	█	█	B-5981	X-2

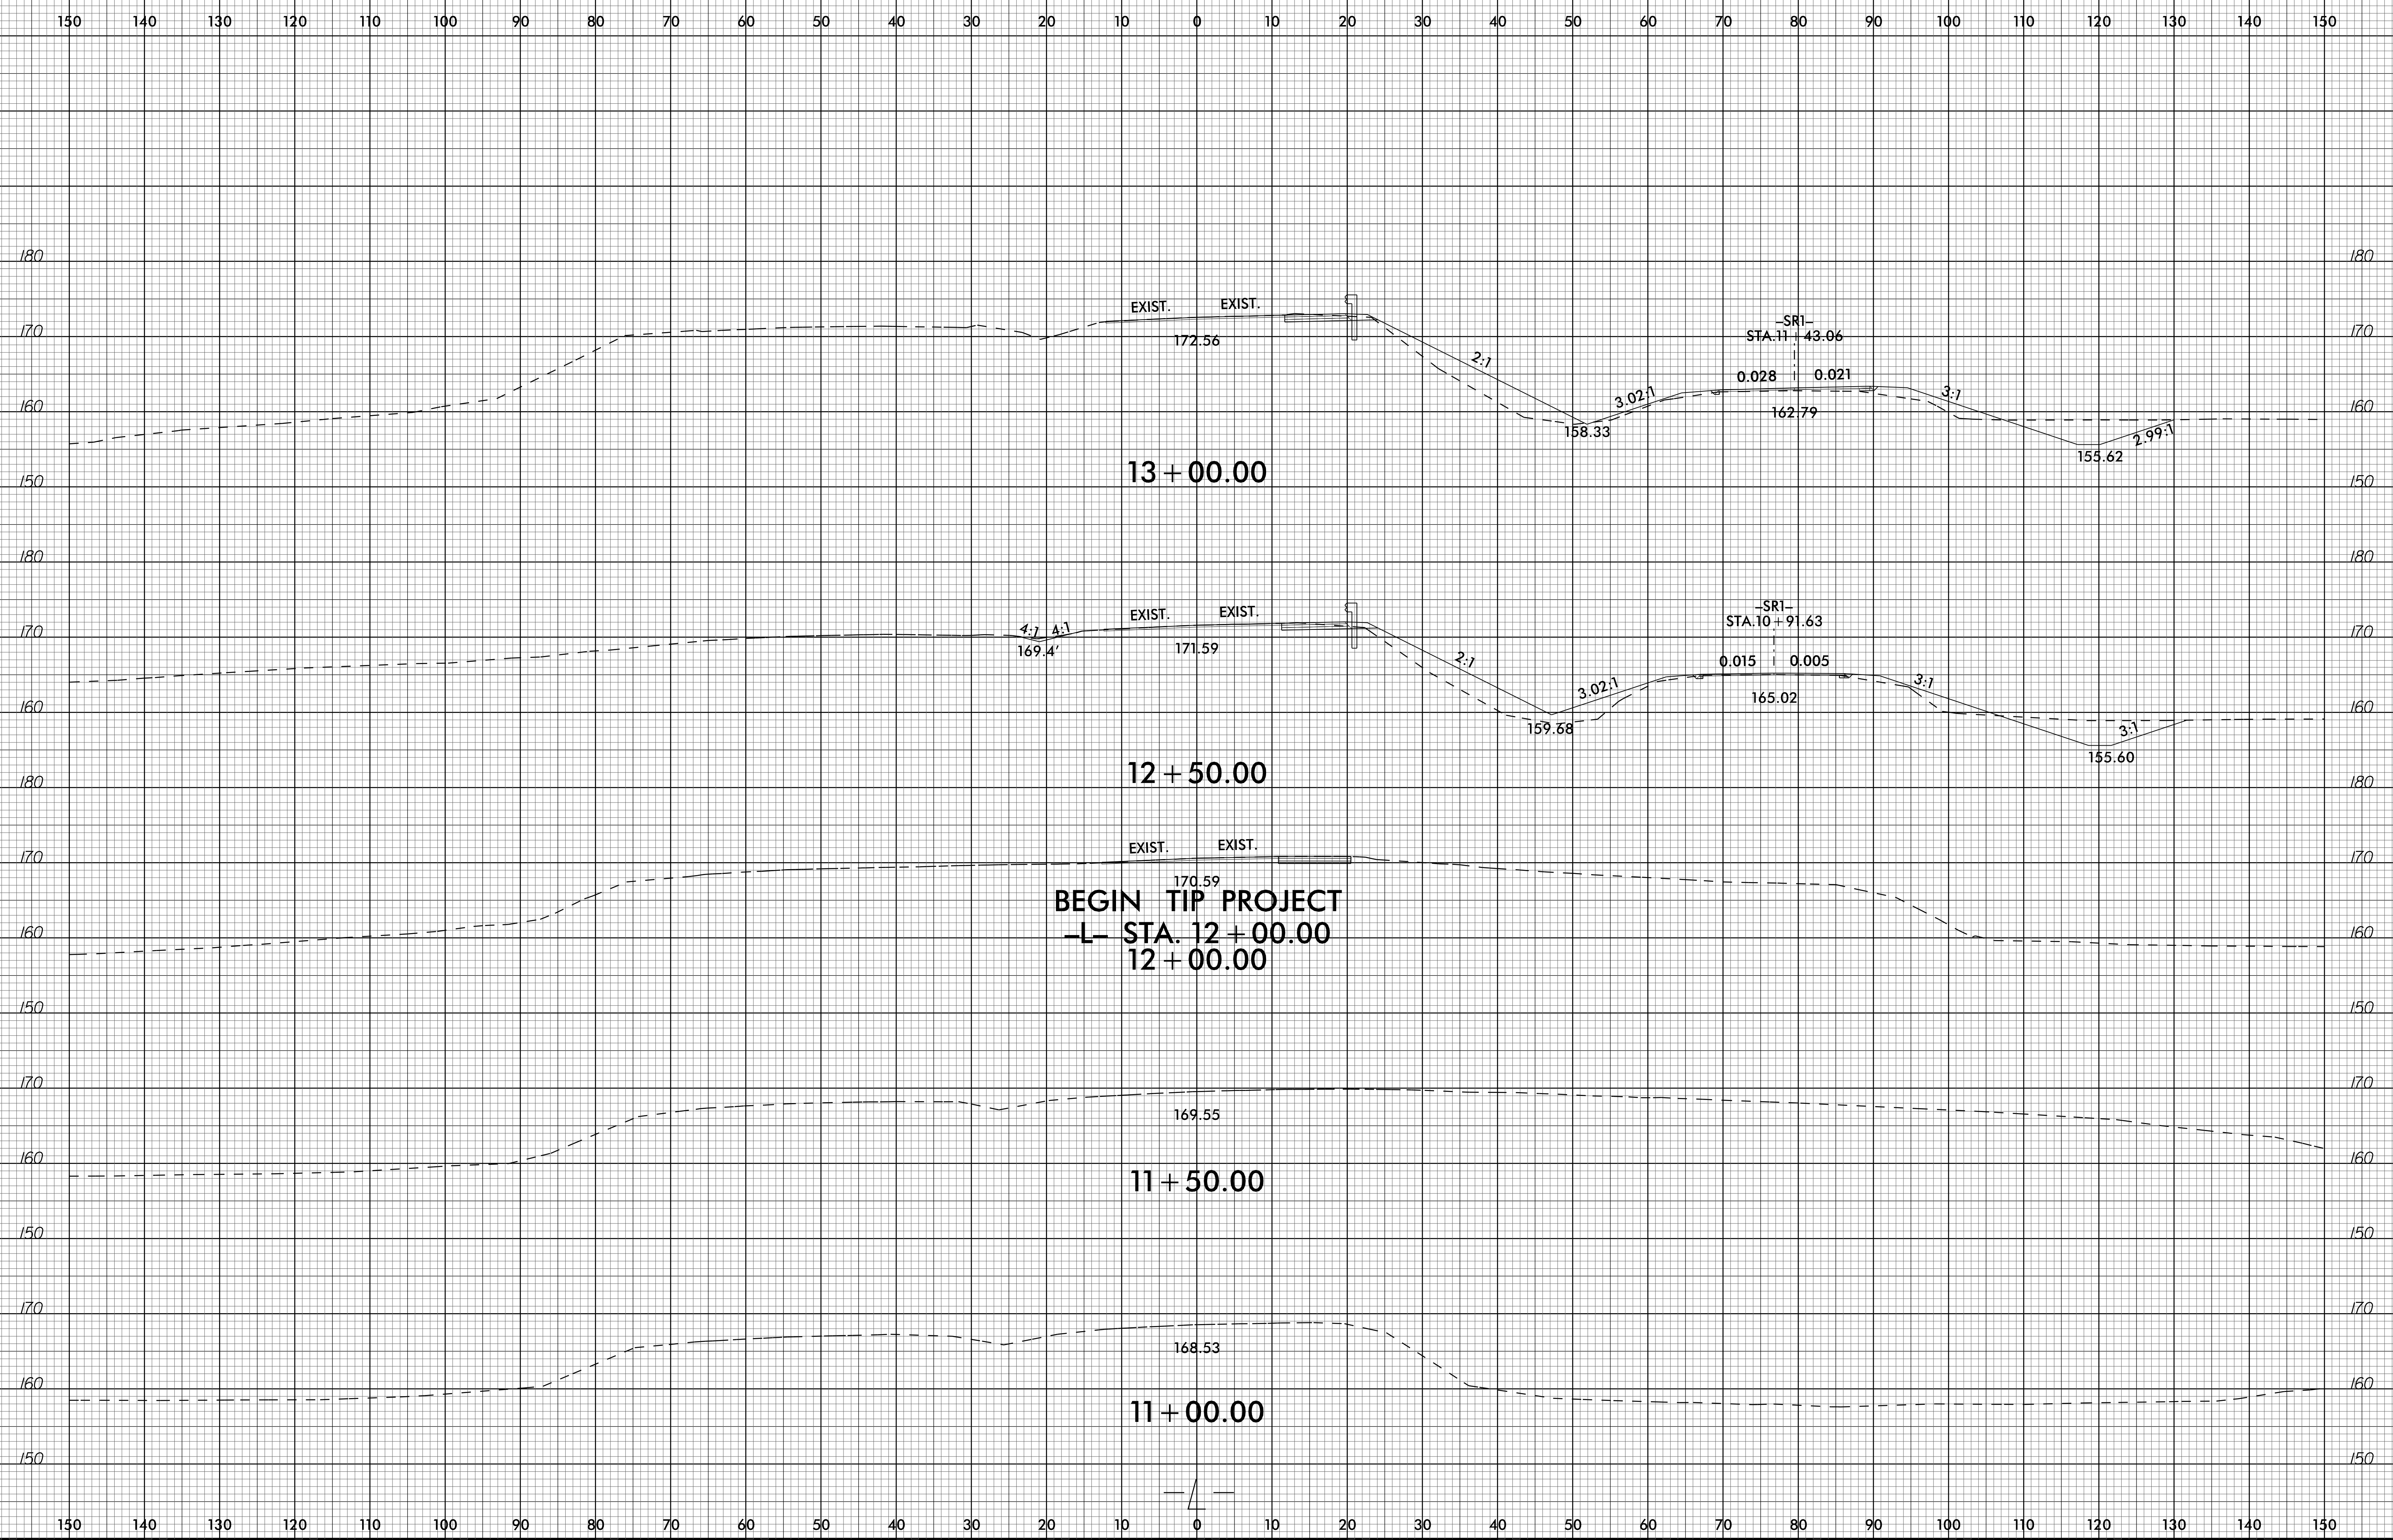


31-MAR-2023 16:26 P:\Roadwork\B5981\_Rdy\_xpl.L.dgn

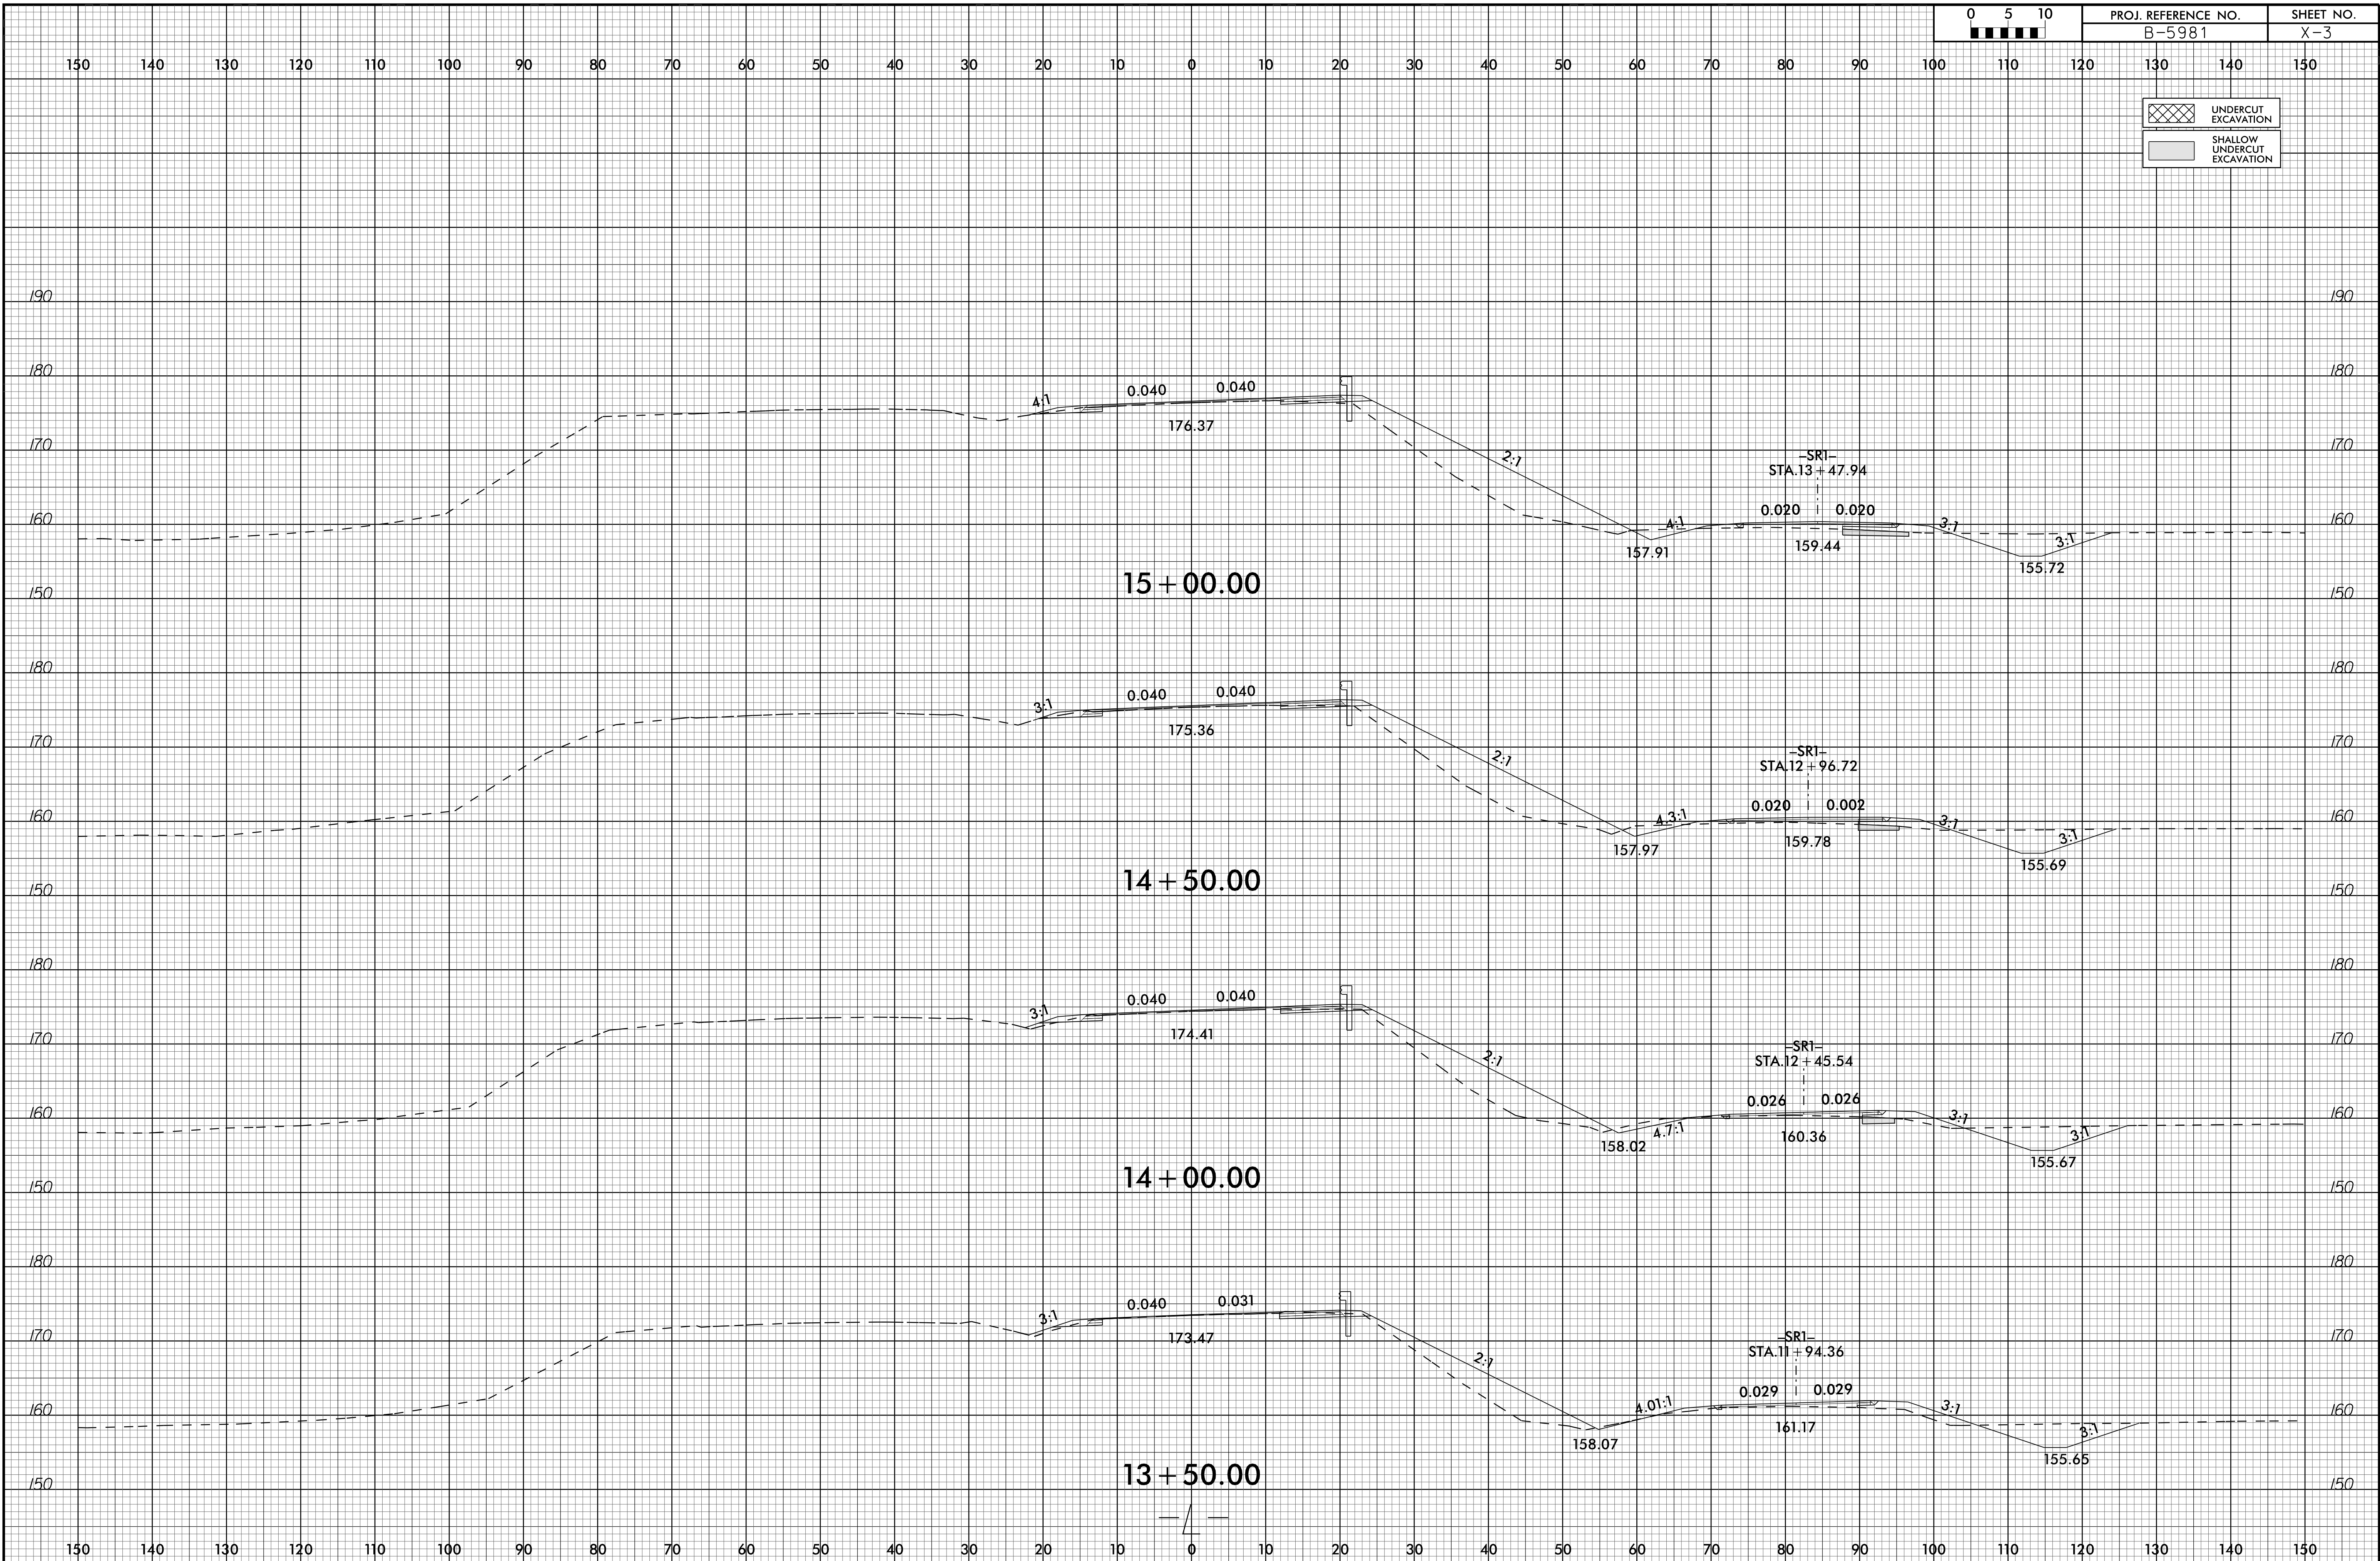


31-MAR-2023 16:26 P:\Road\B5981\_Rdy\_xpl.L.dgn

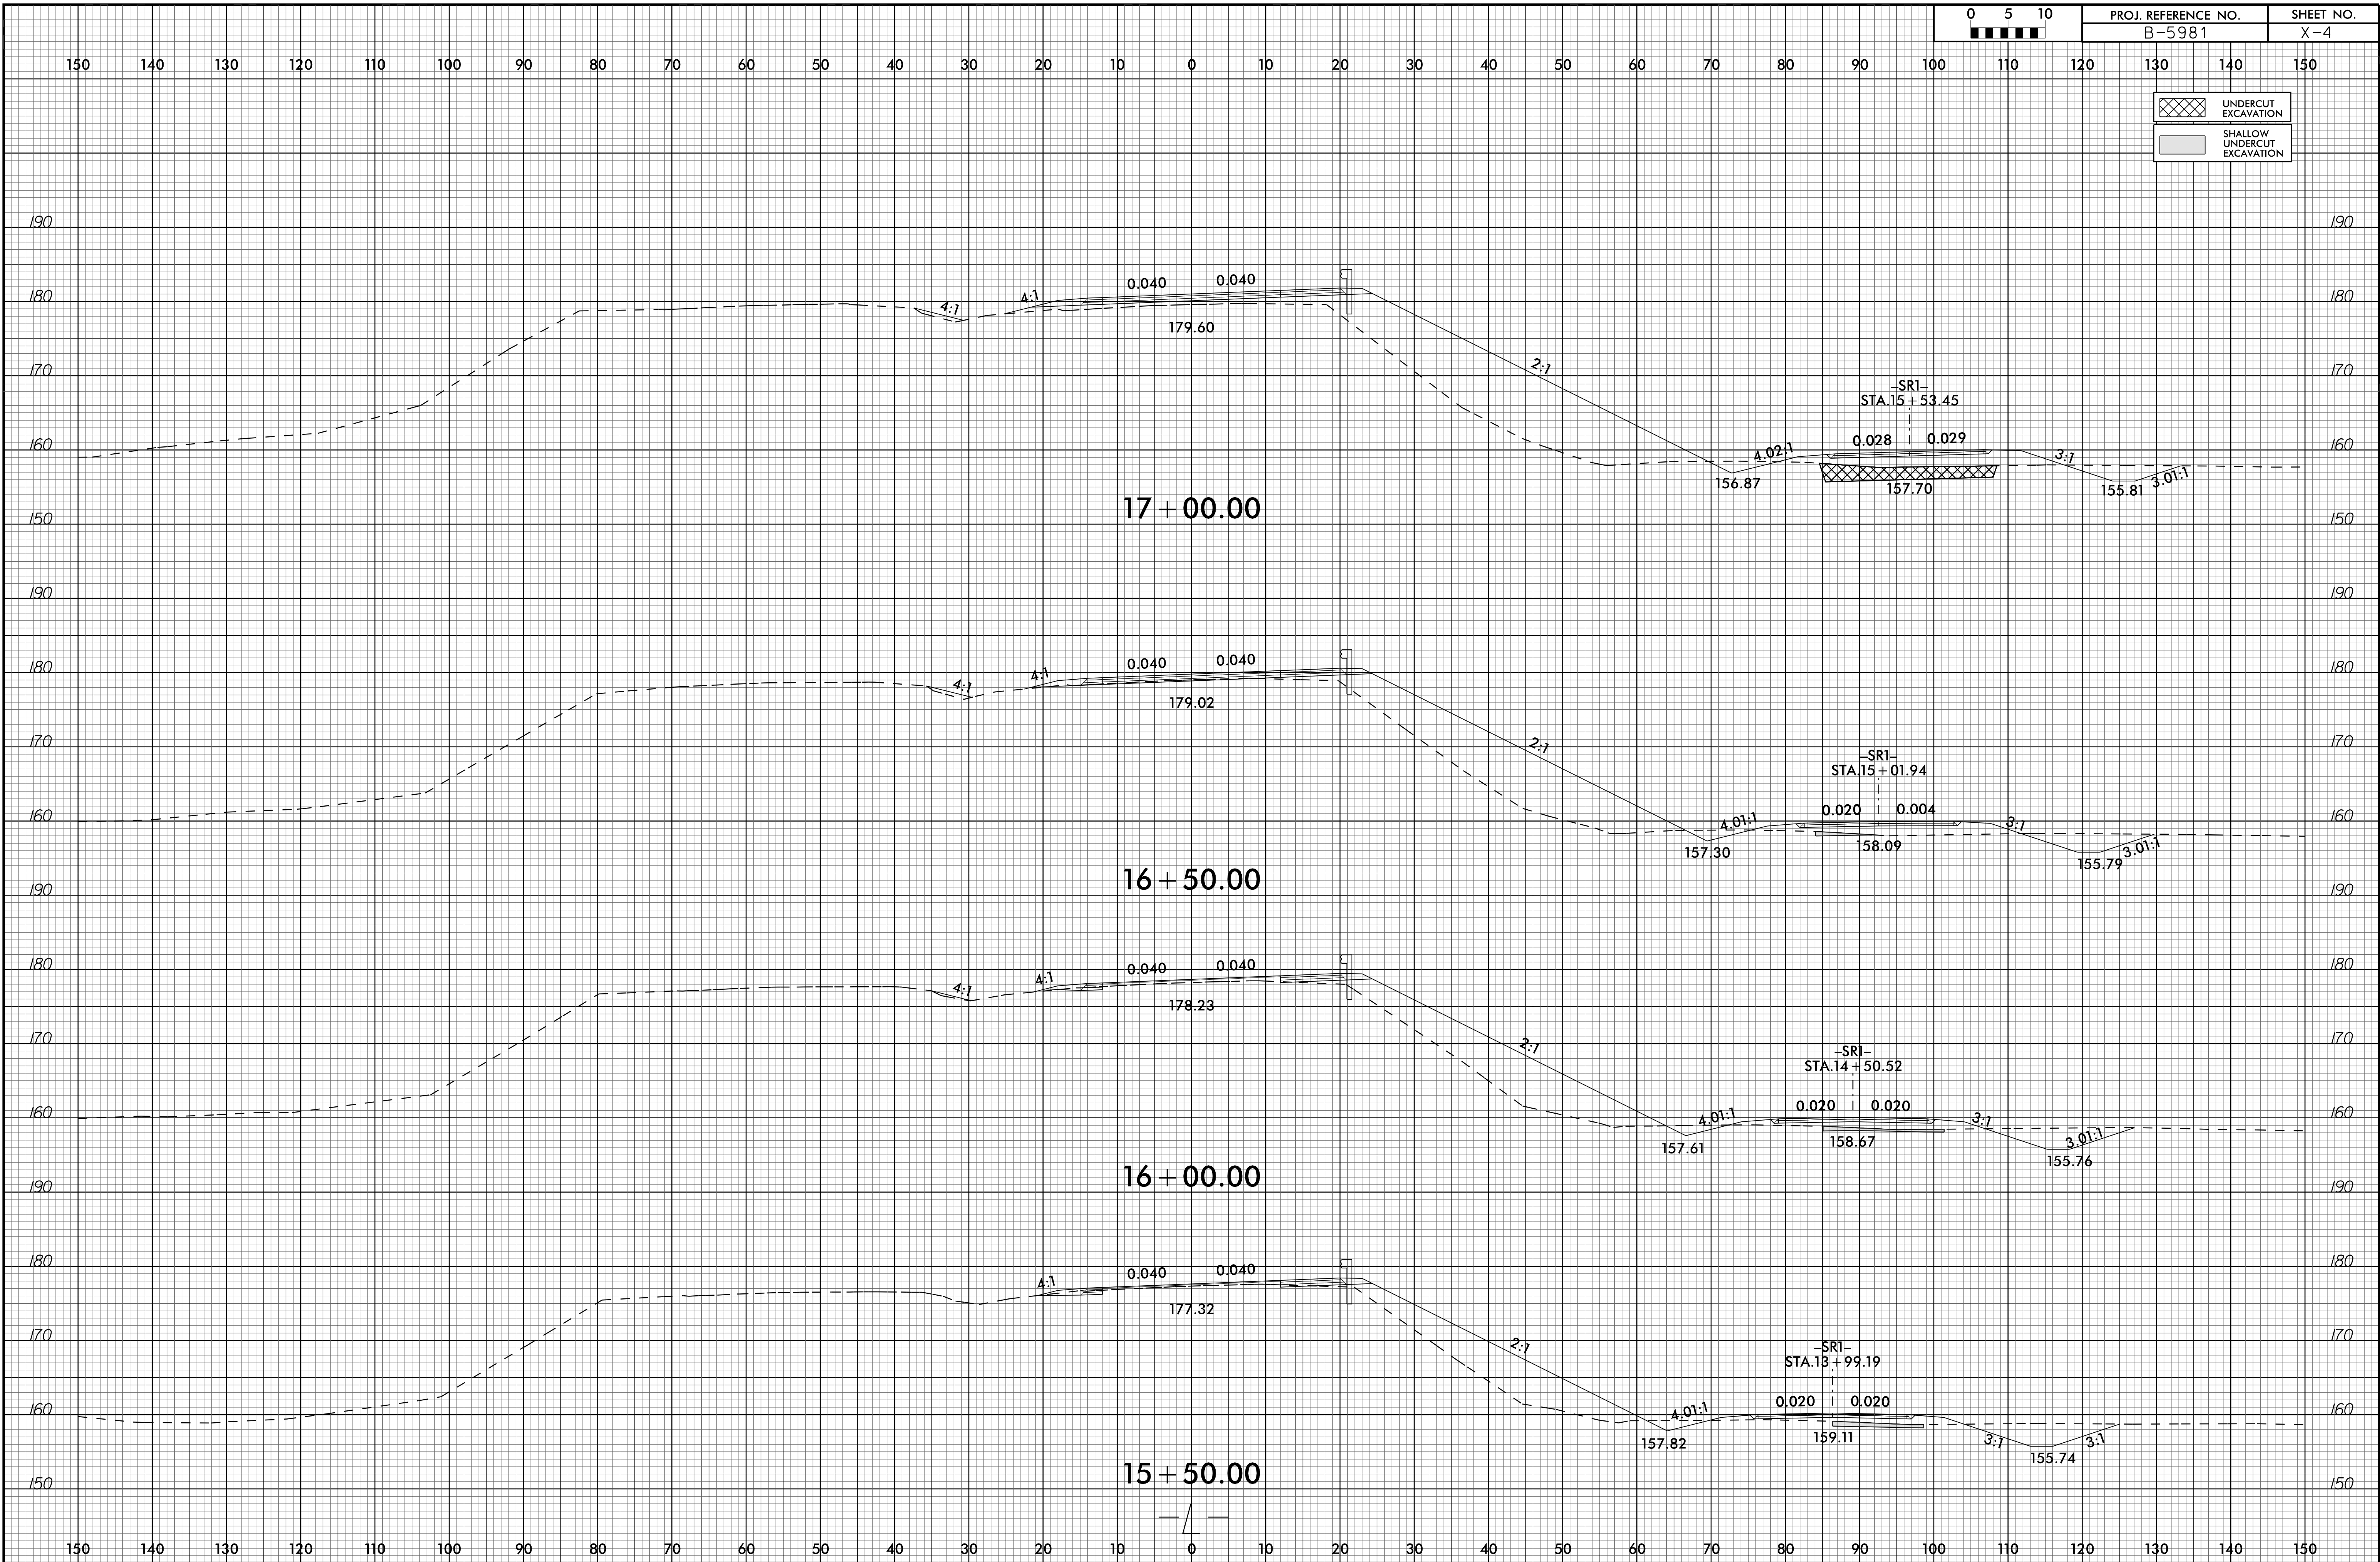



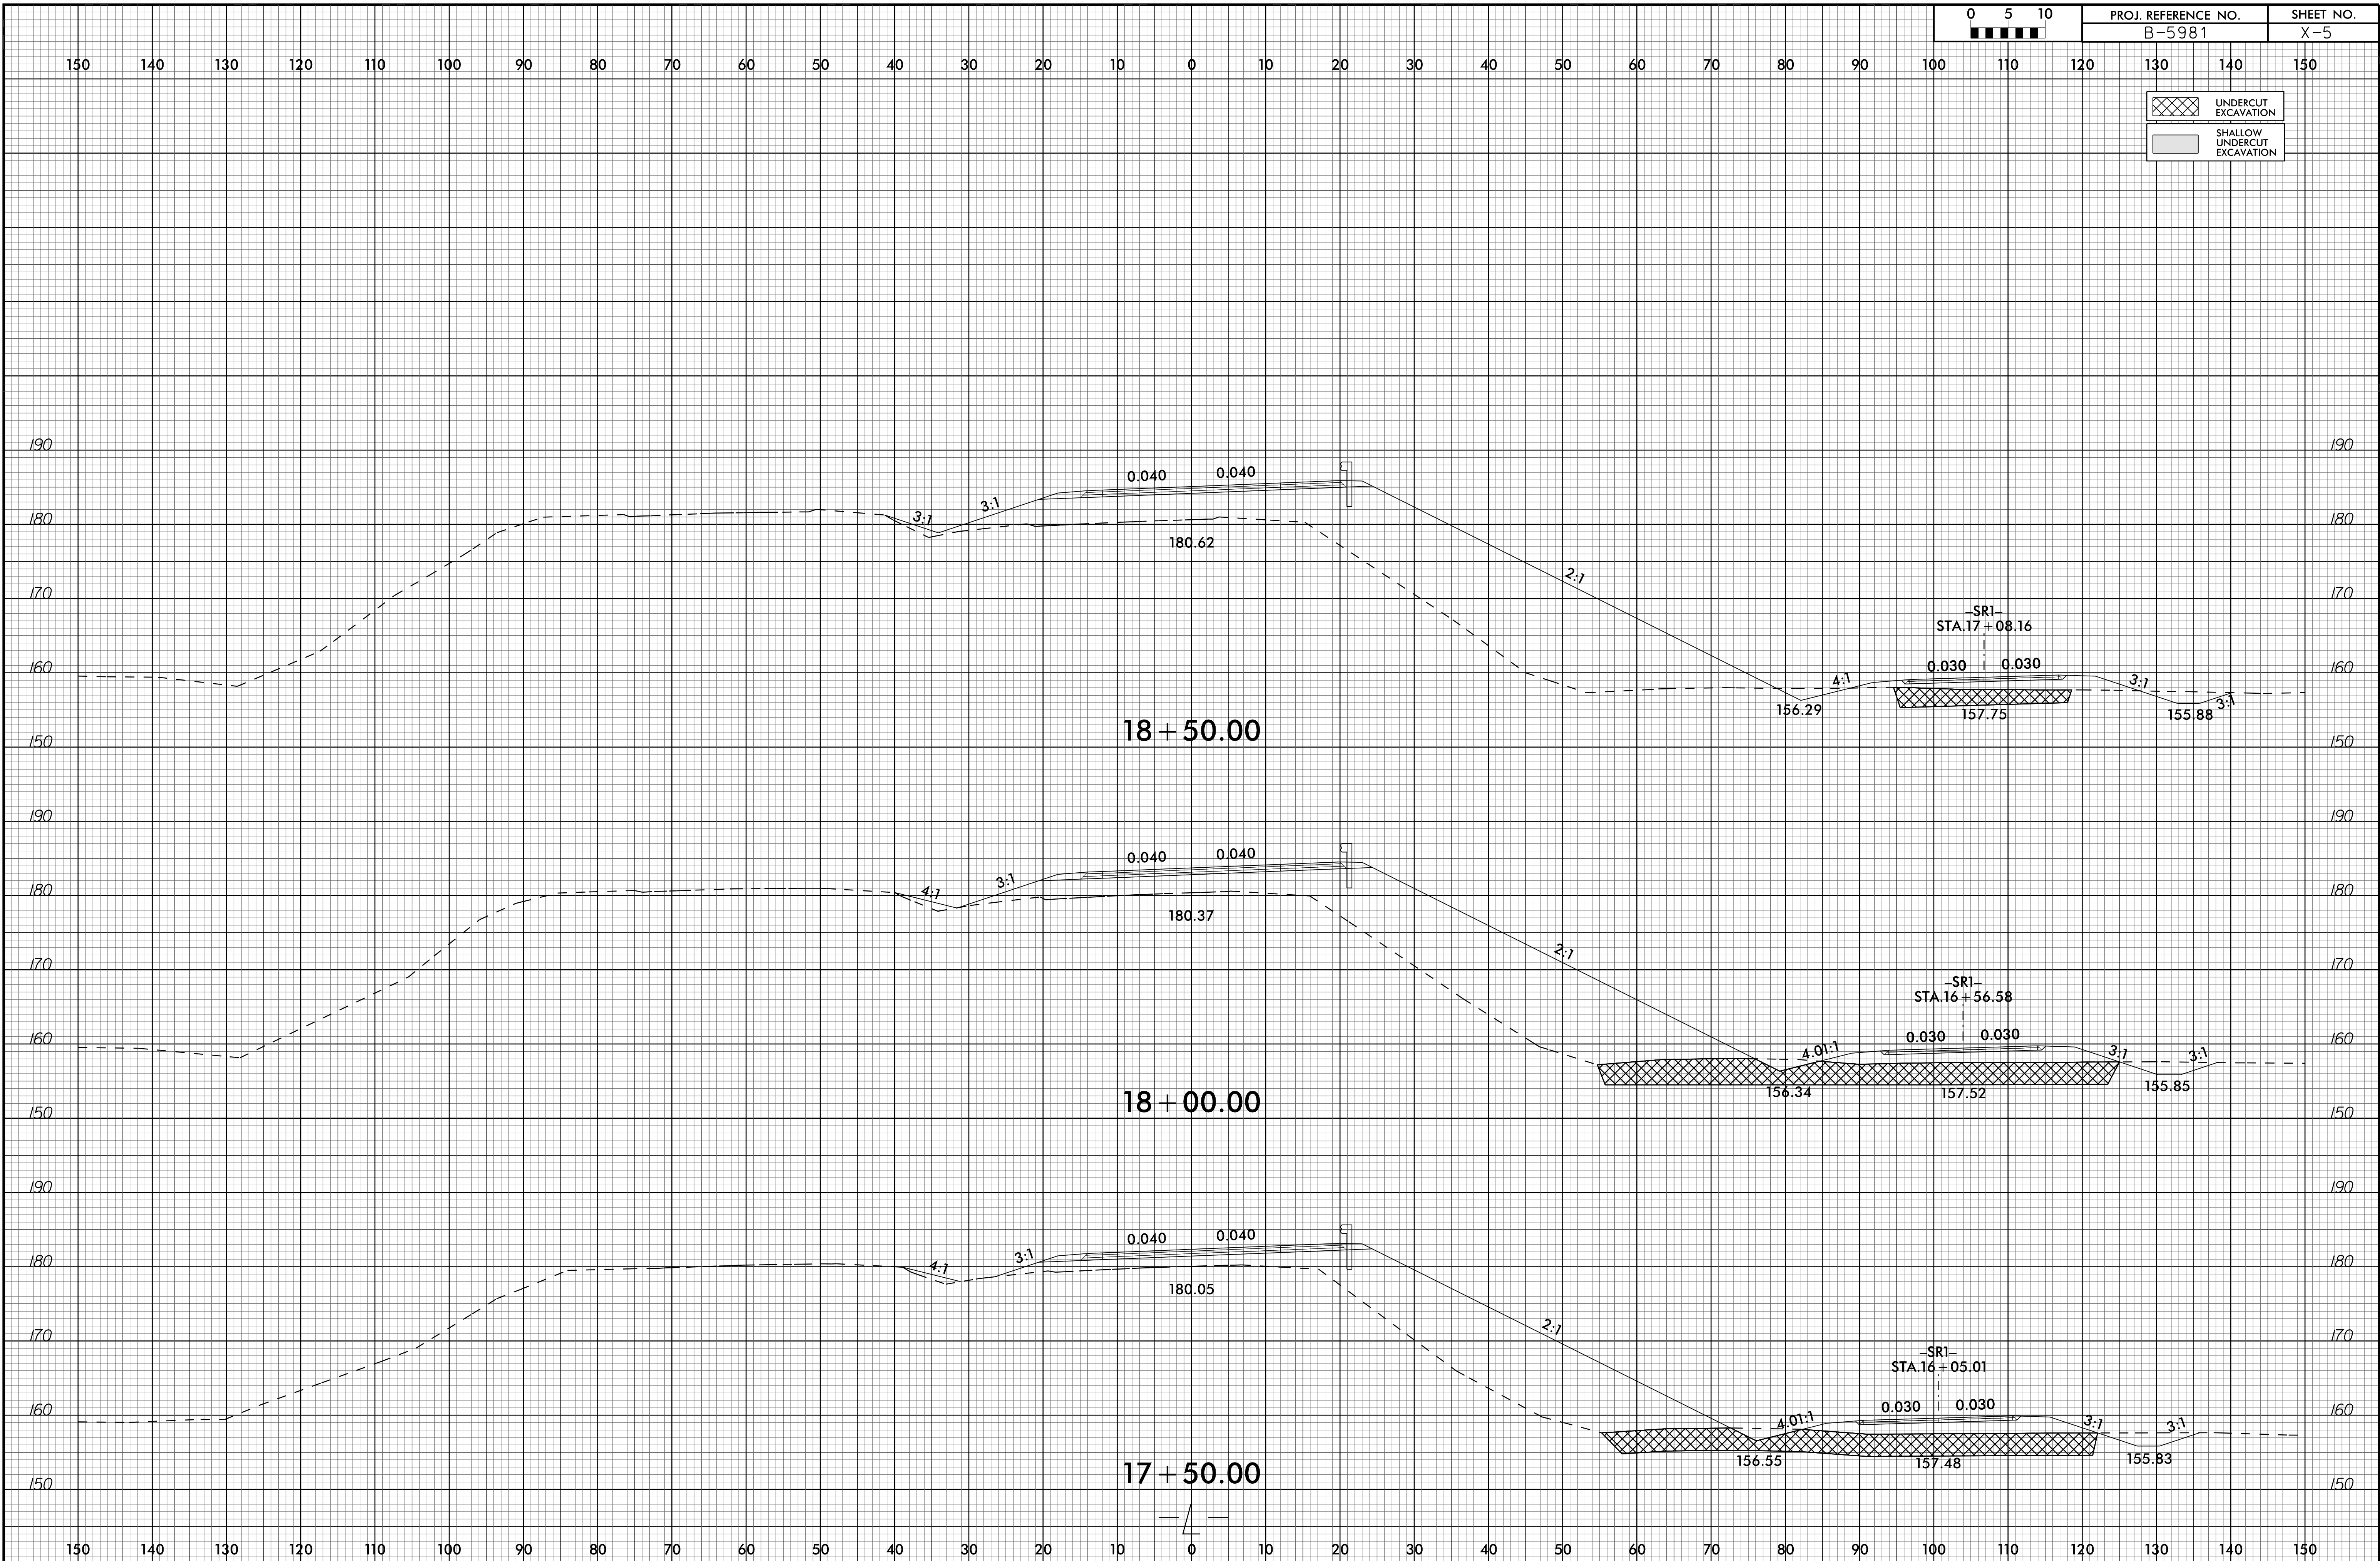





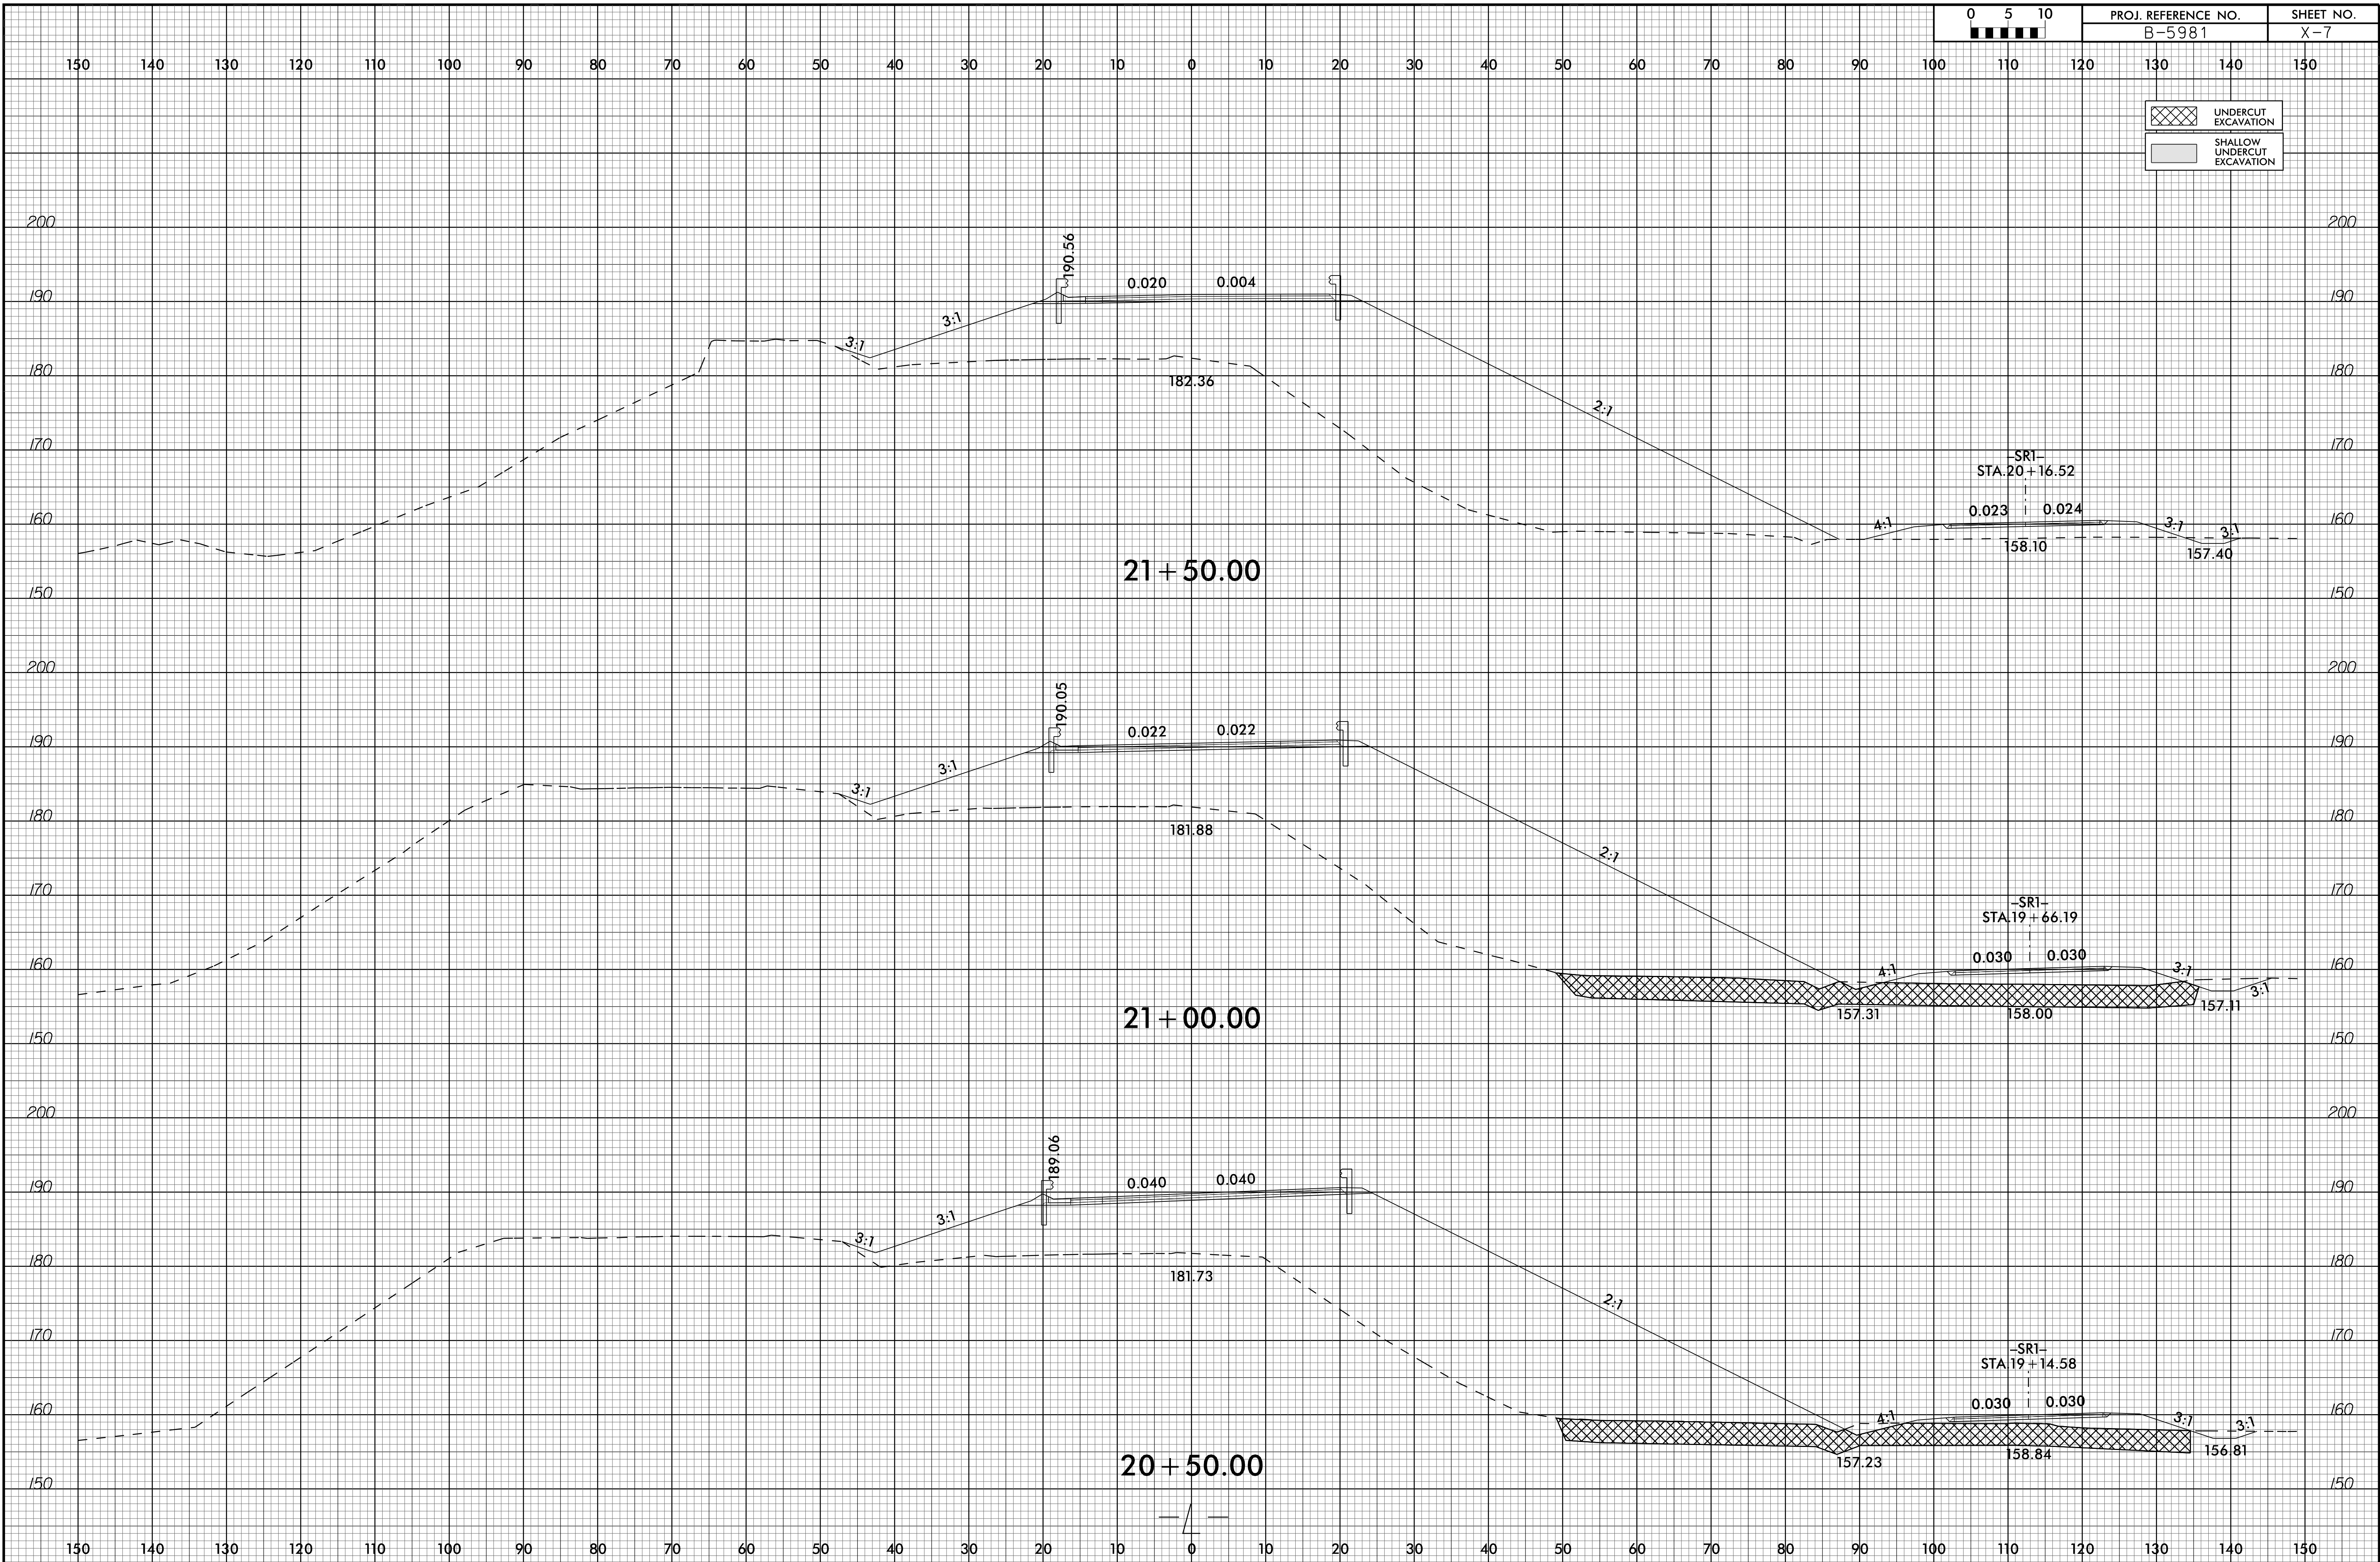






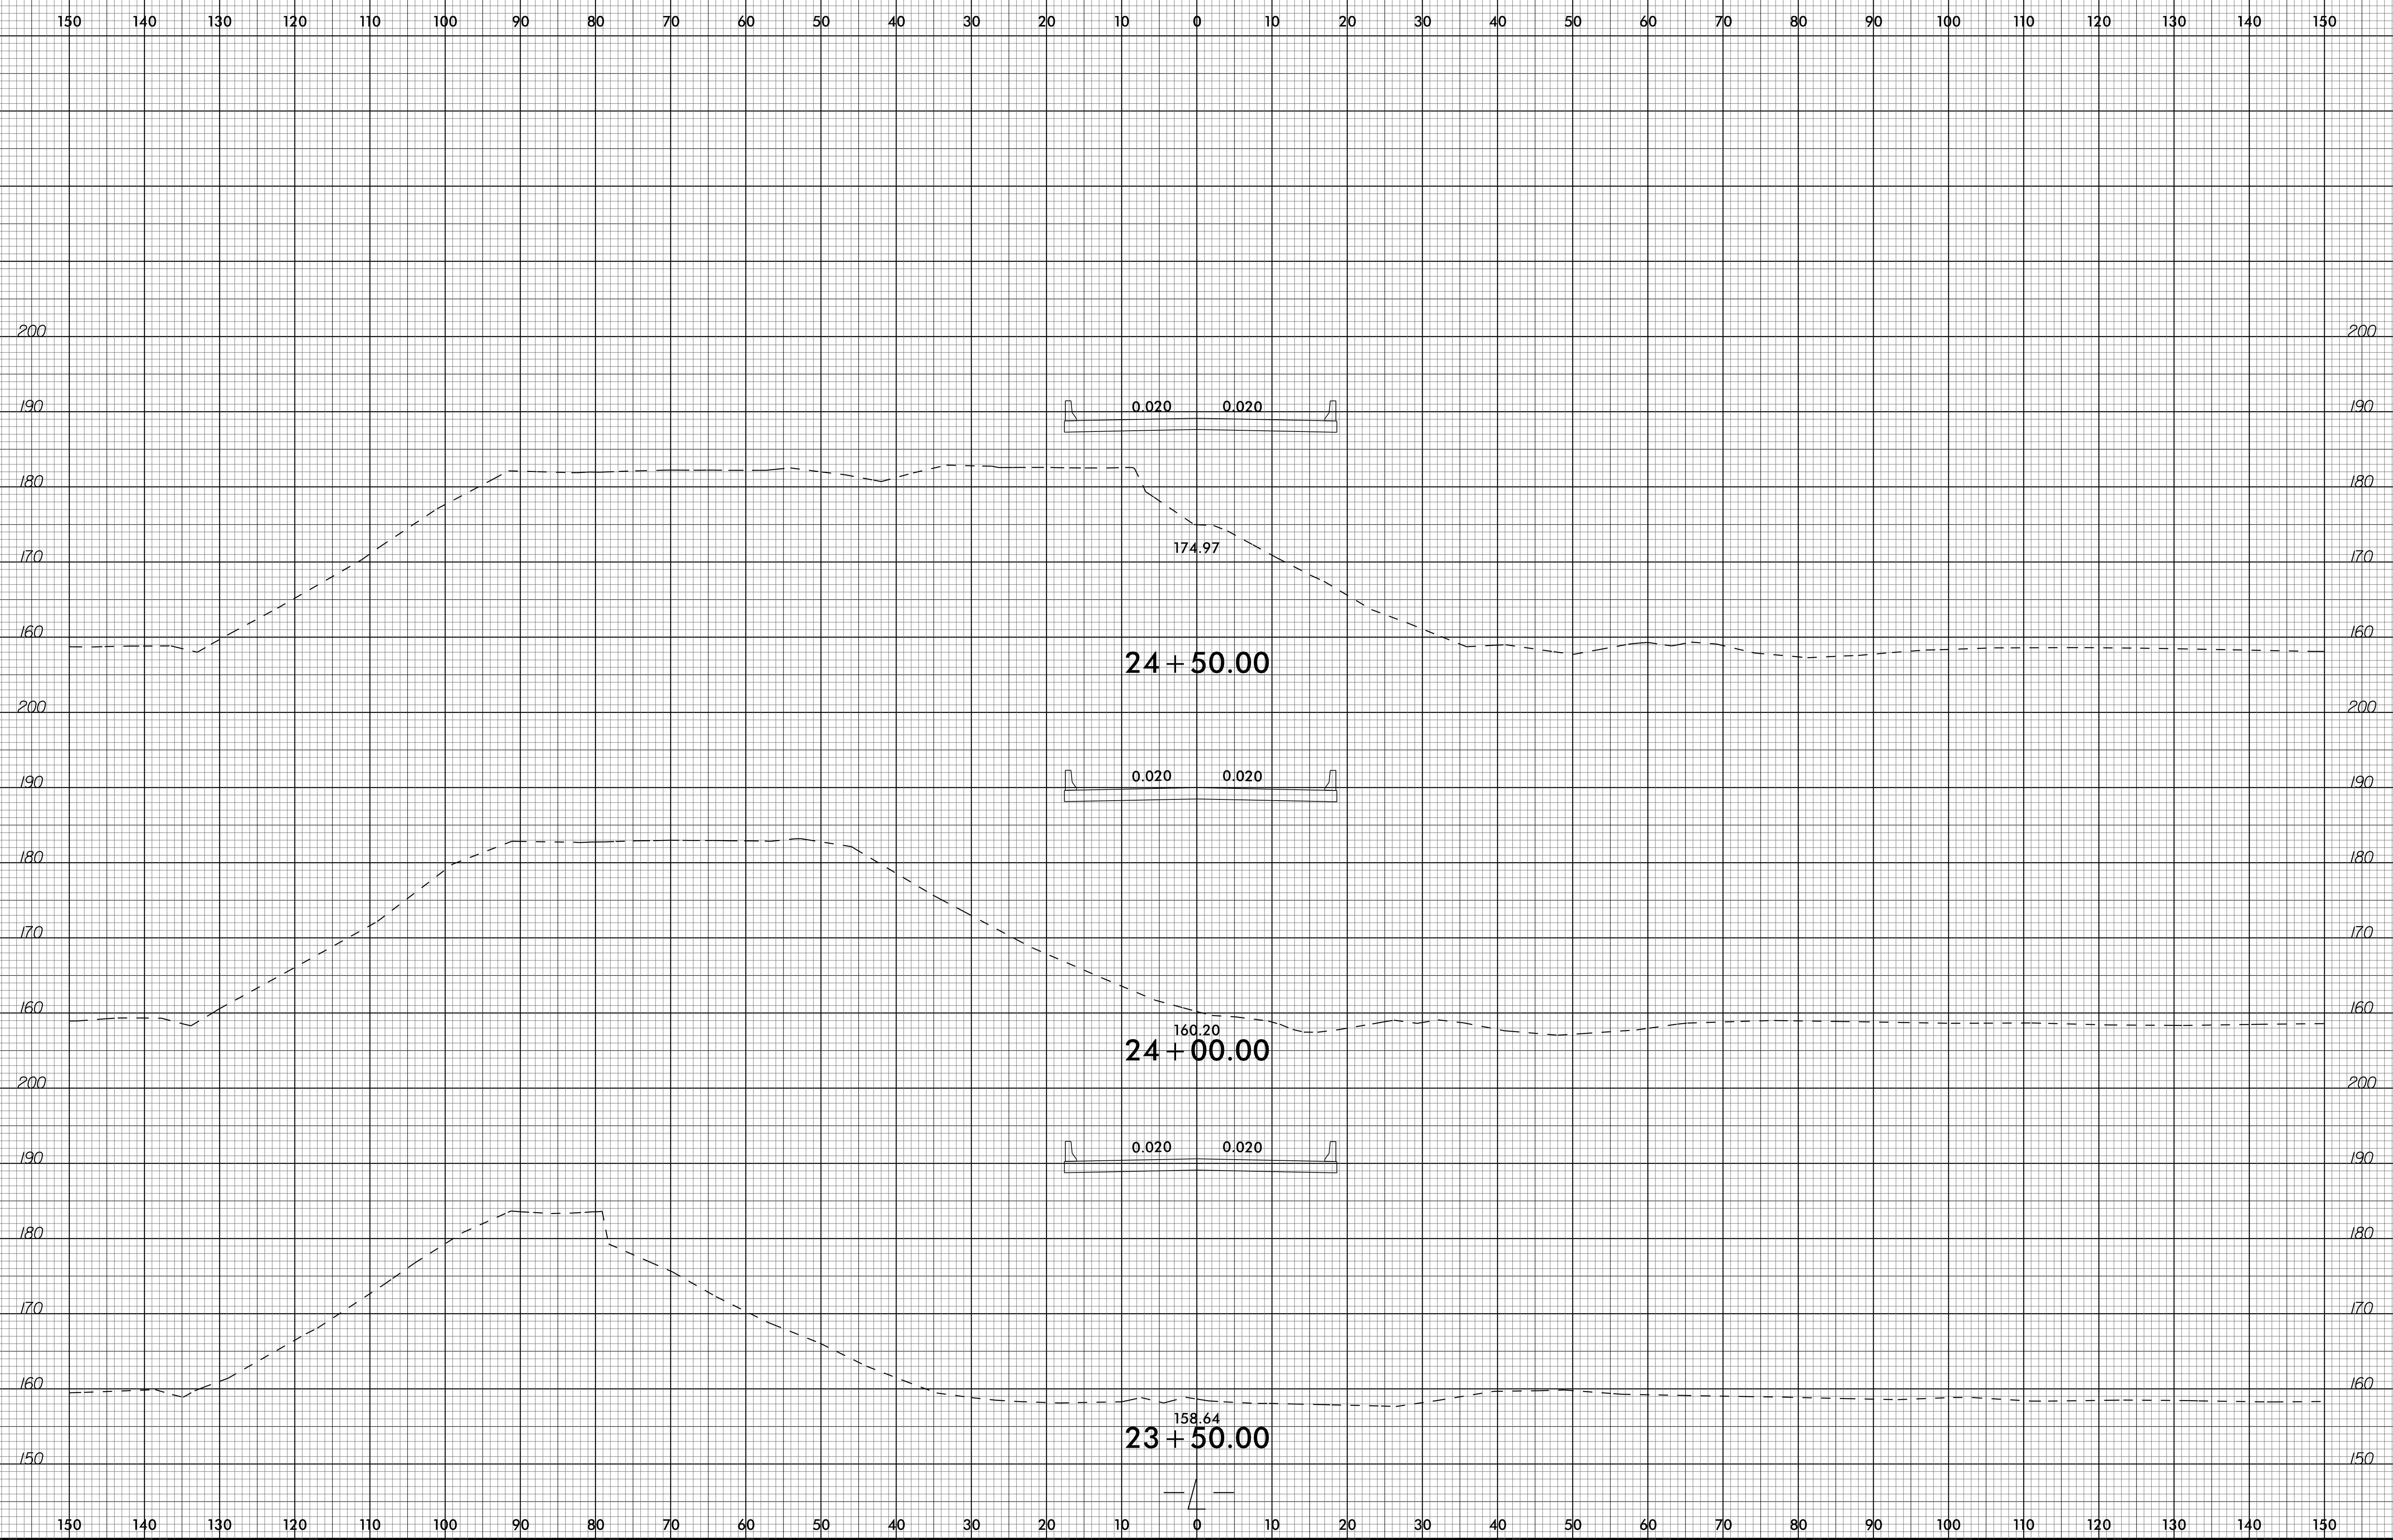

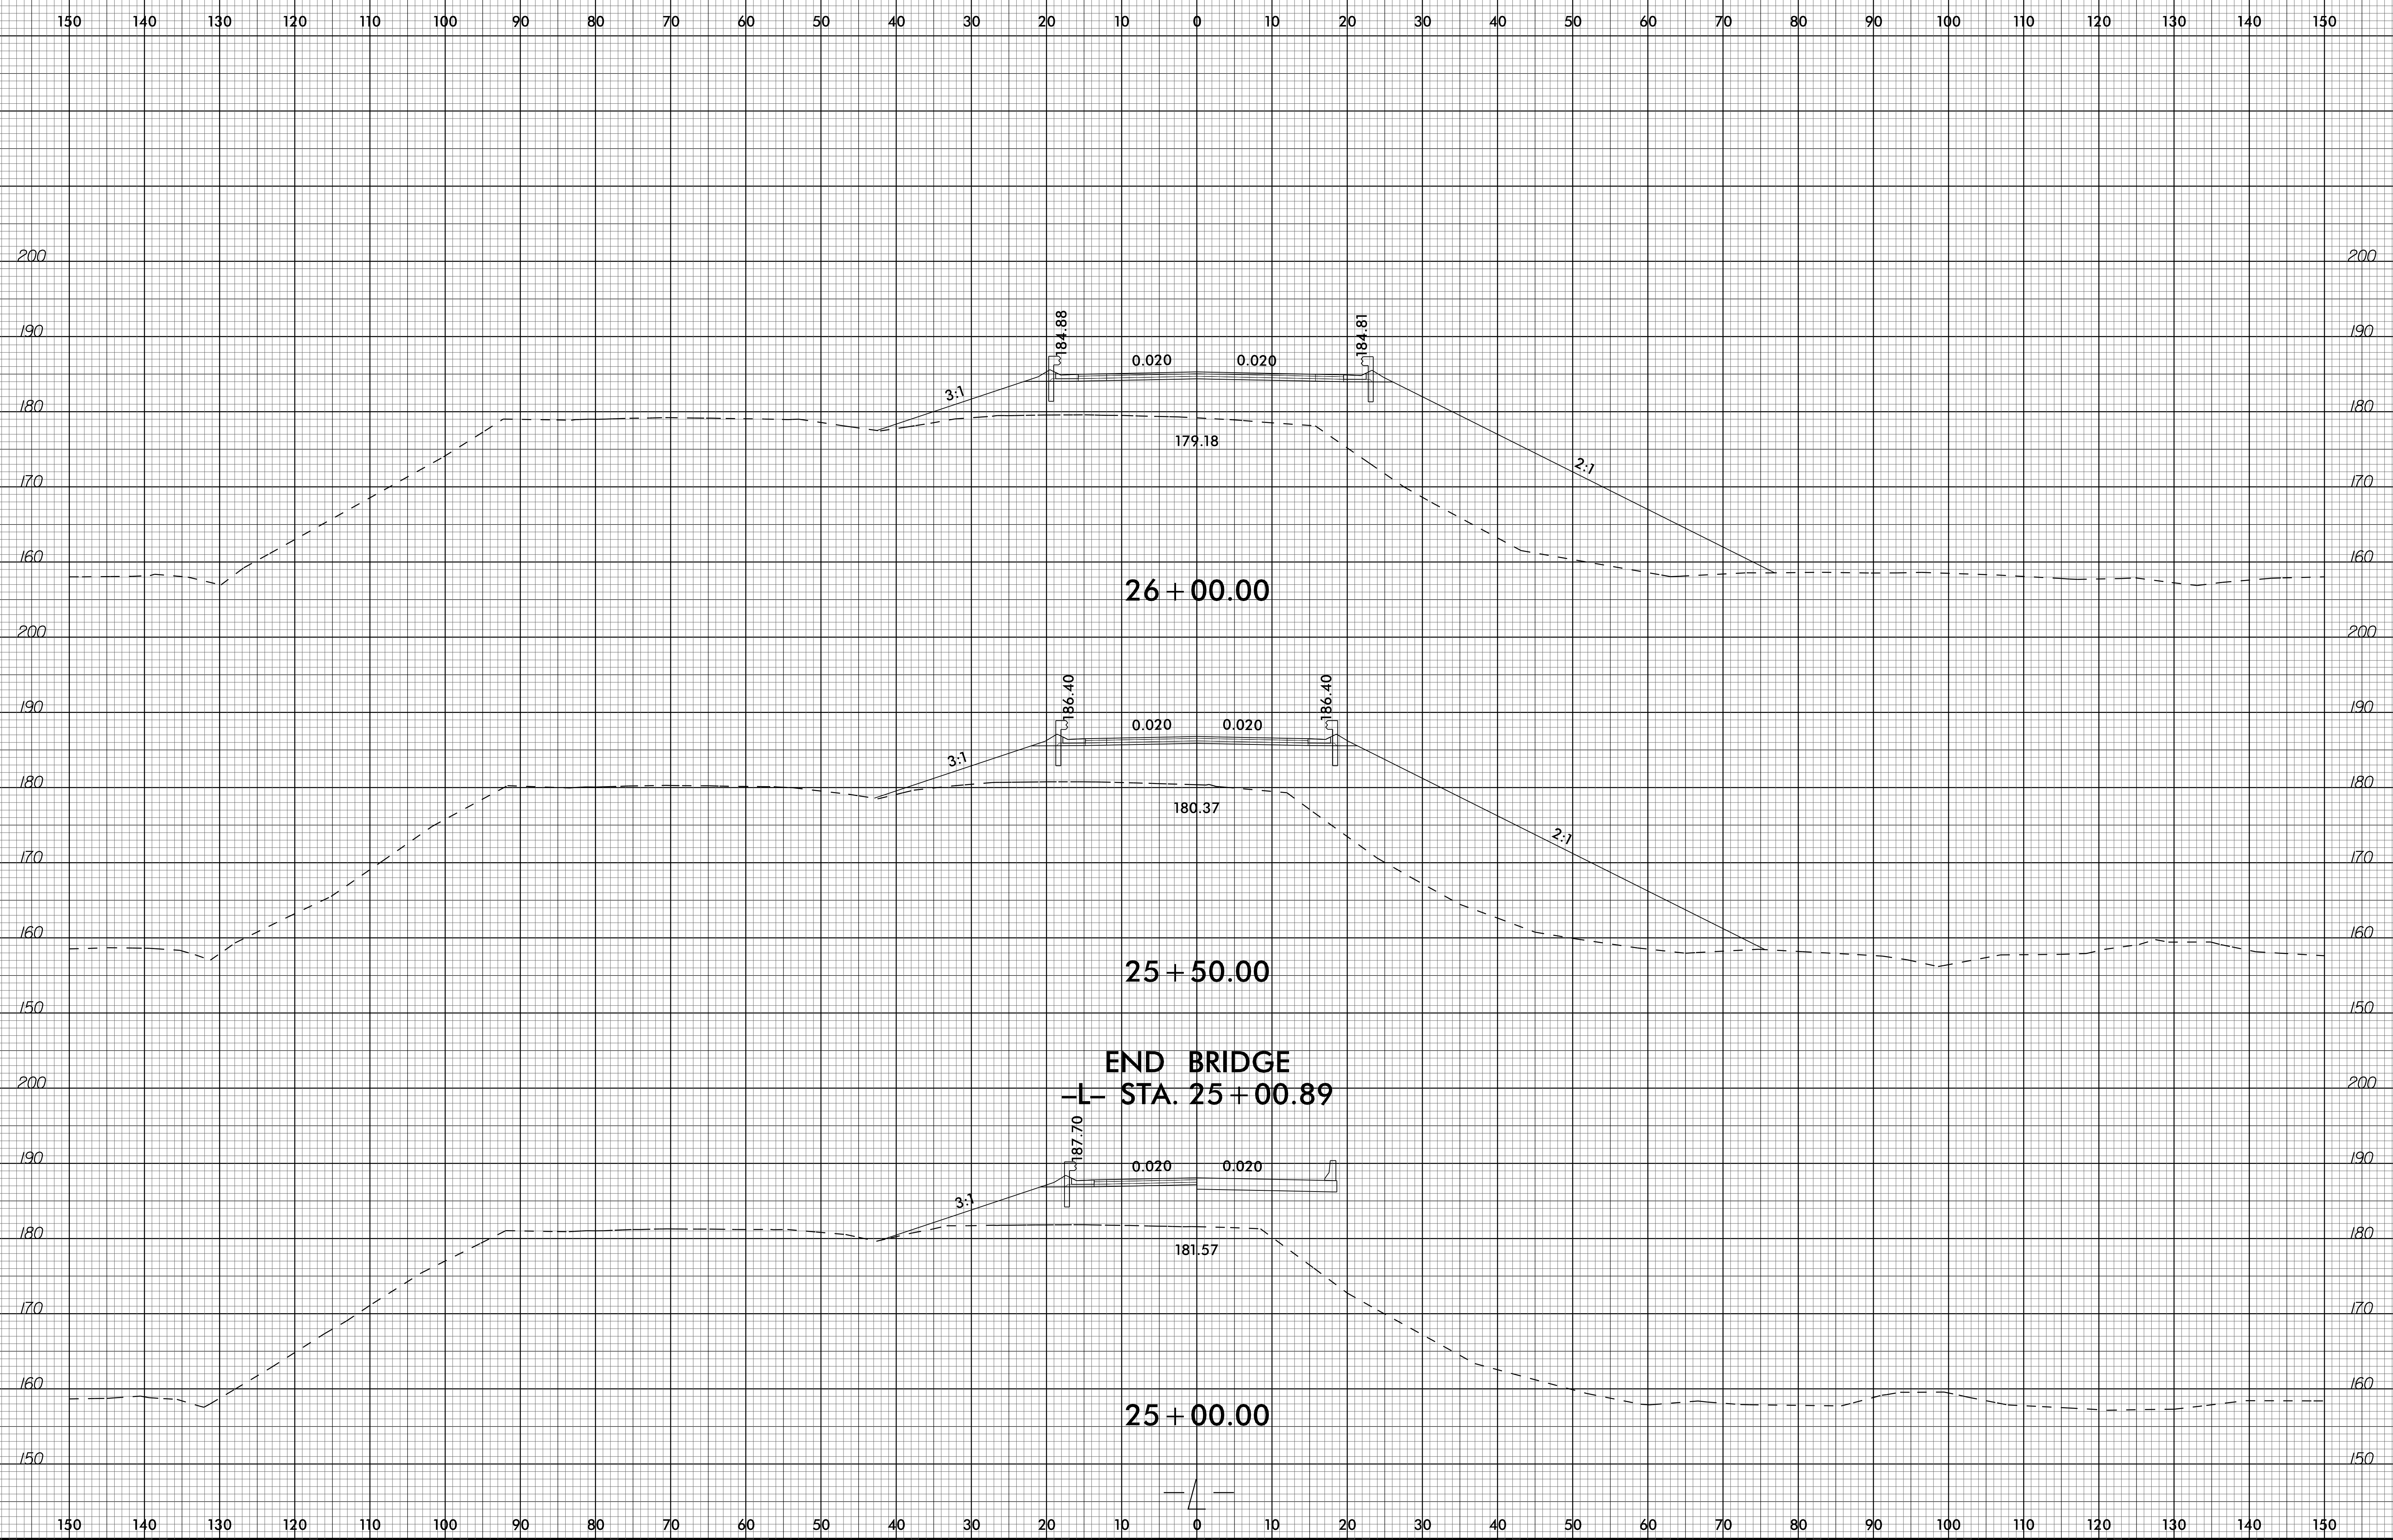


6/23/16

0	5	10	PROJ. REFERENCE NO.	SHEET NO.
█	█	█	B-5981	X-11

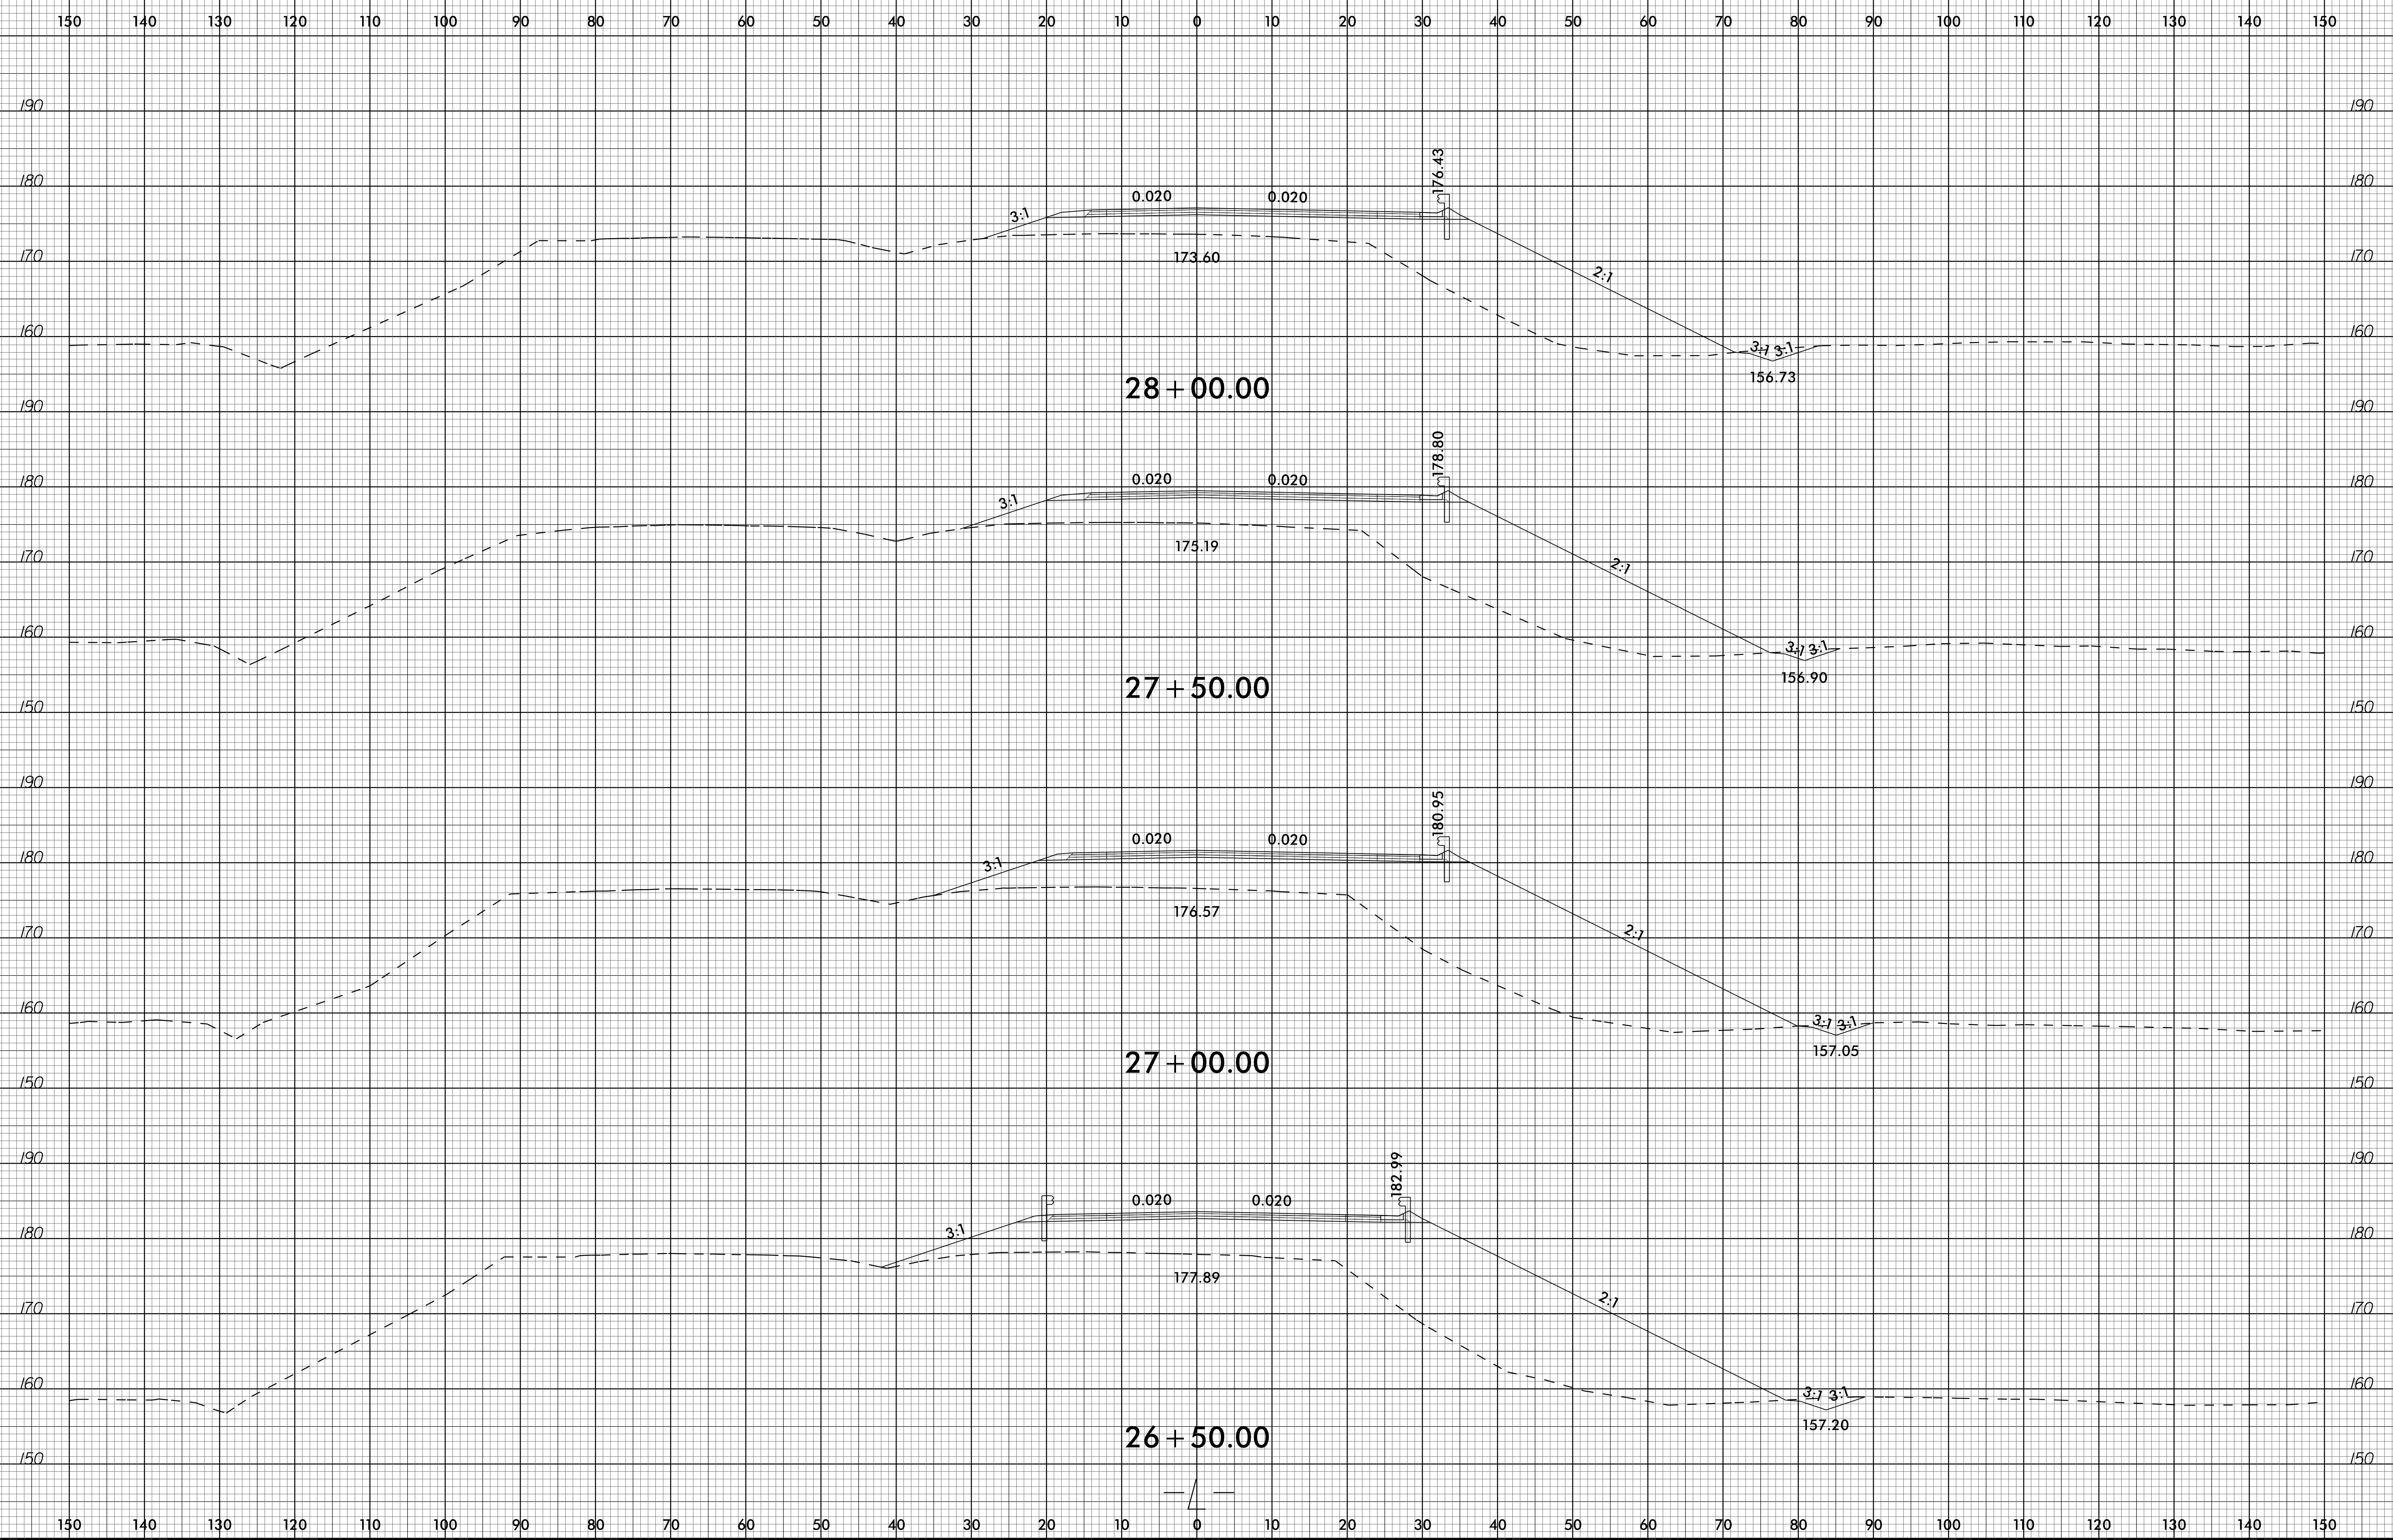


I:\MAR-2023\14236  
PA\Roadway\Gridder Modeling\B5981\_Rdy\_xpl.L.dgn  
\$\$\$\$USERNAME\$\$\$\$



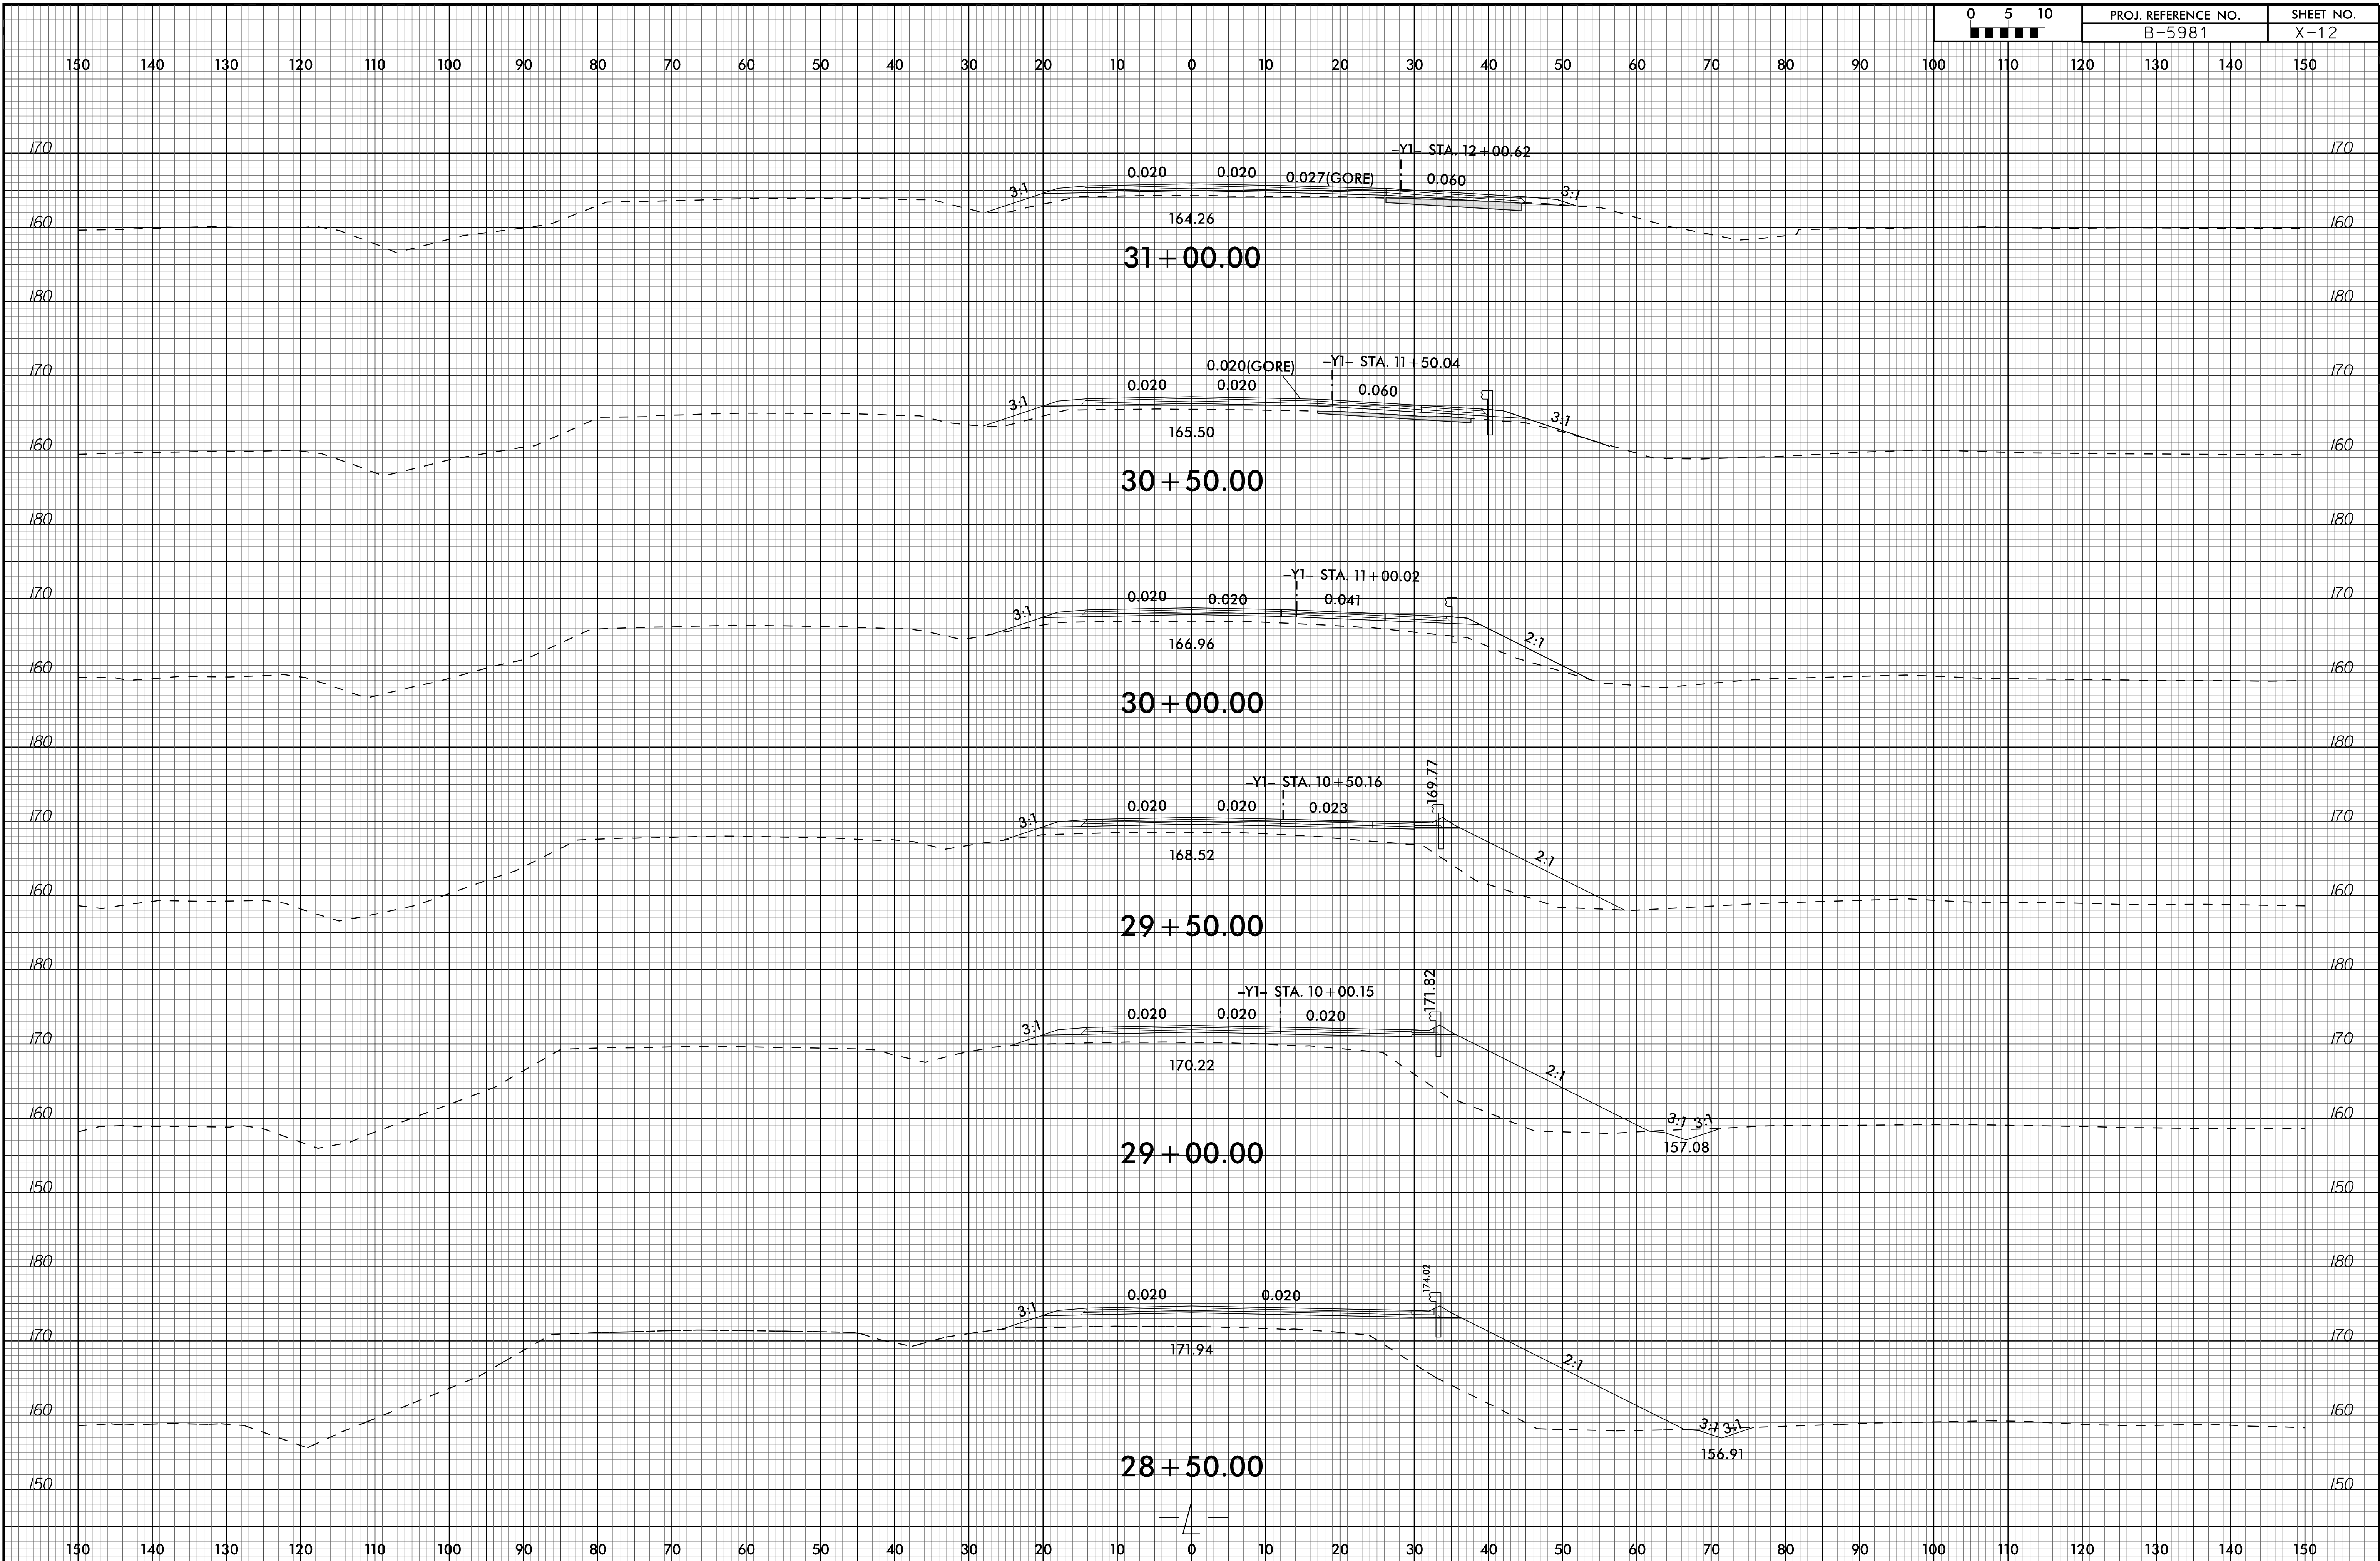




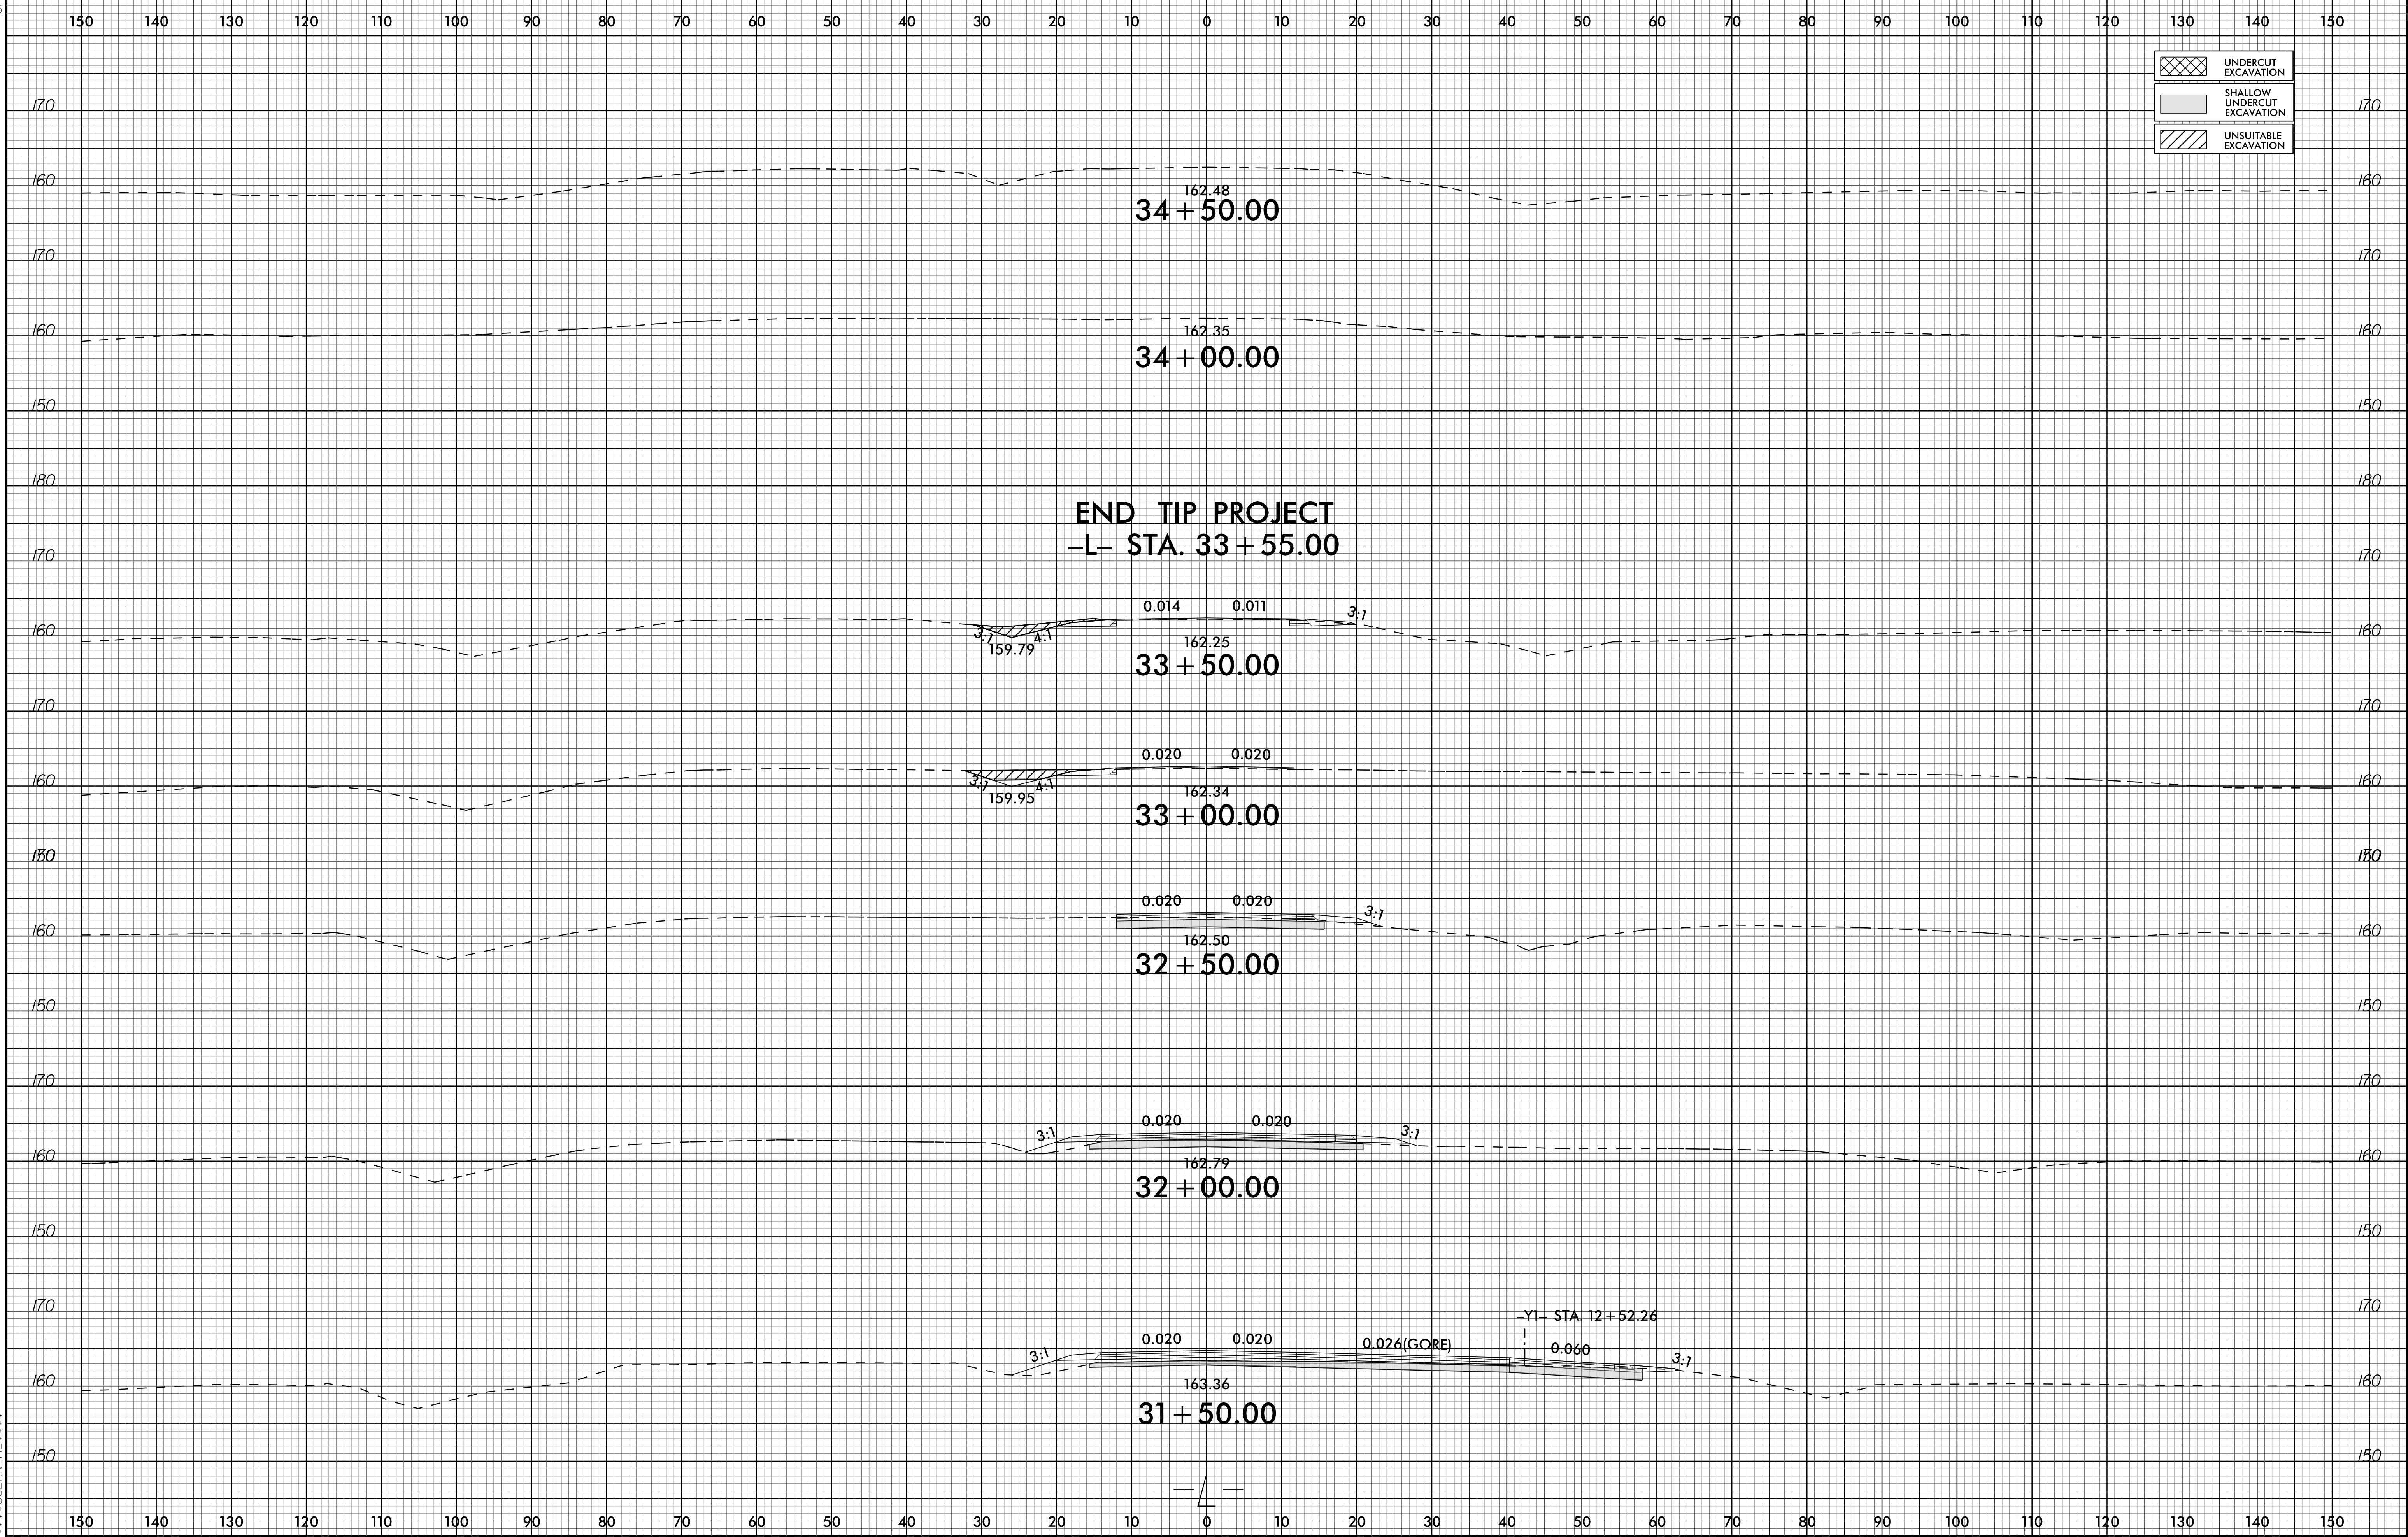


I:\MAR-2023\1436 Paving\RoadModeling\B5981\_Rdy\_xpl.L.dgn

150 140 130 120 110 100 90 80 70 60 50 40 30 20 10 0 10 20 30 40 50 60 70 80 90 100 110 120 130 140 150

UNDERCUT EXCAVATION  
SHALLOW UNDERCUT EXCAVATION

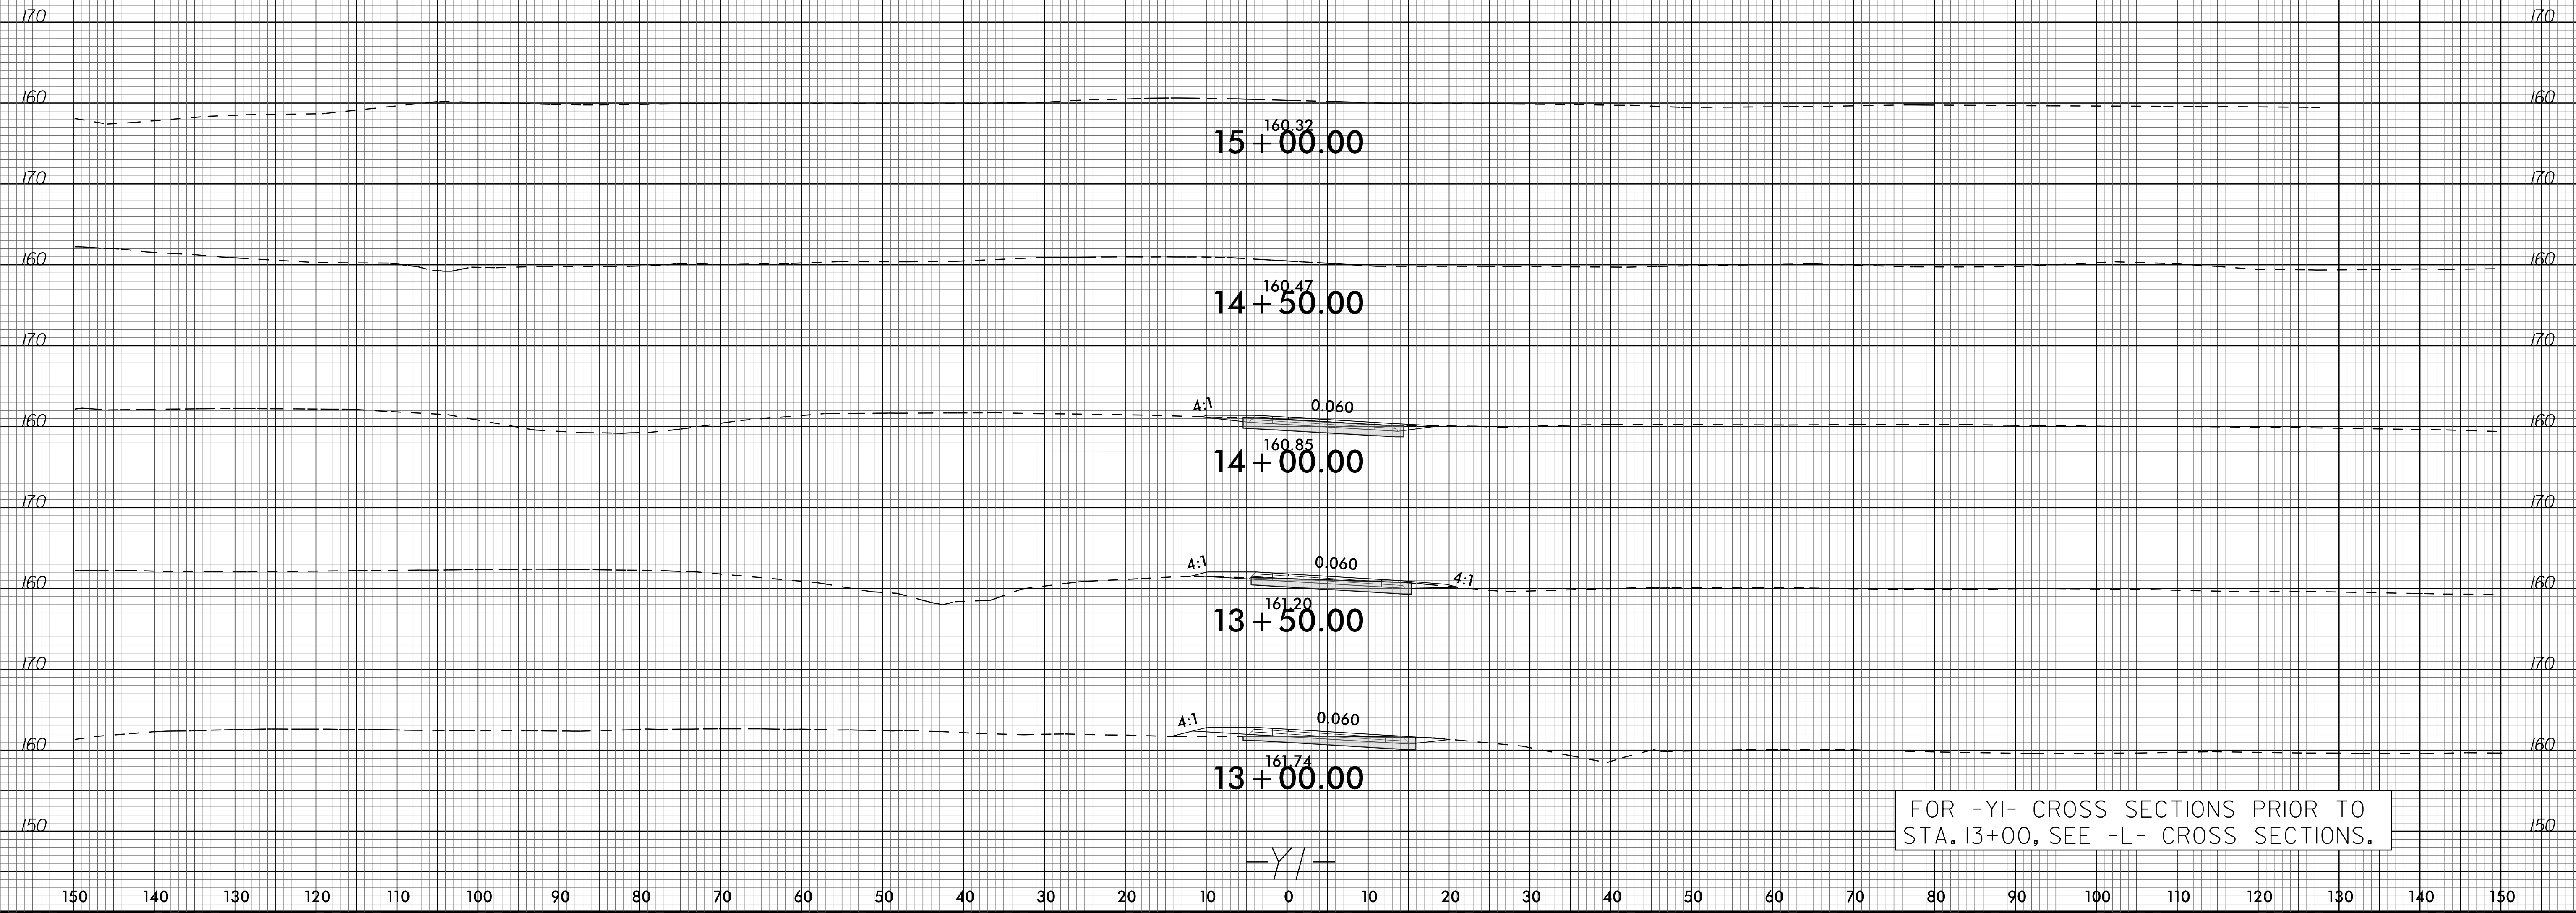


6/23/16

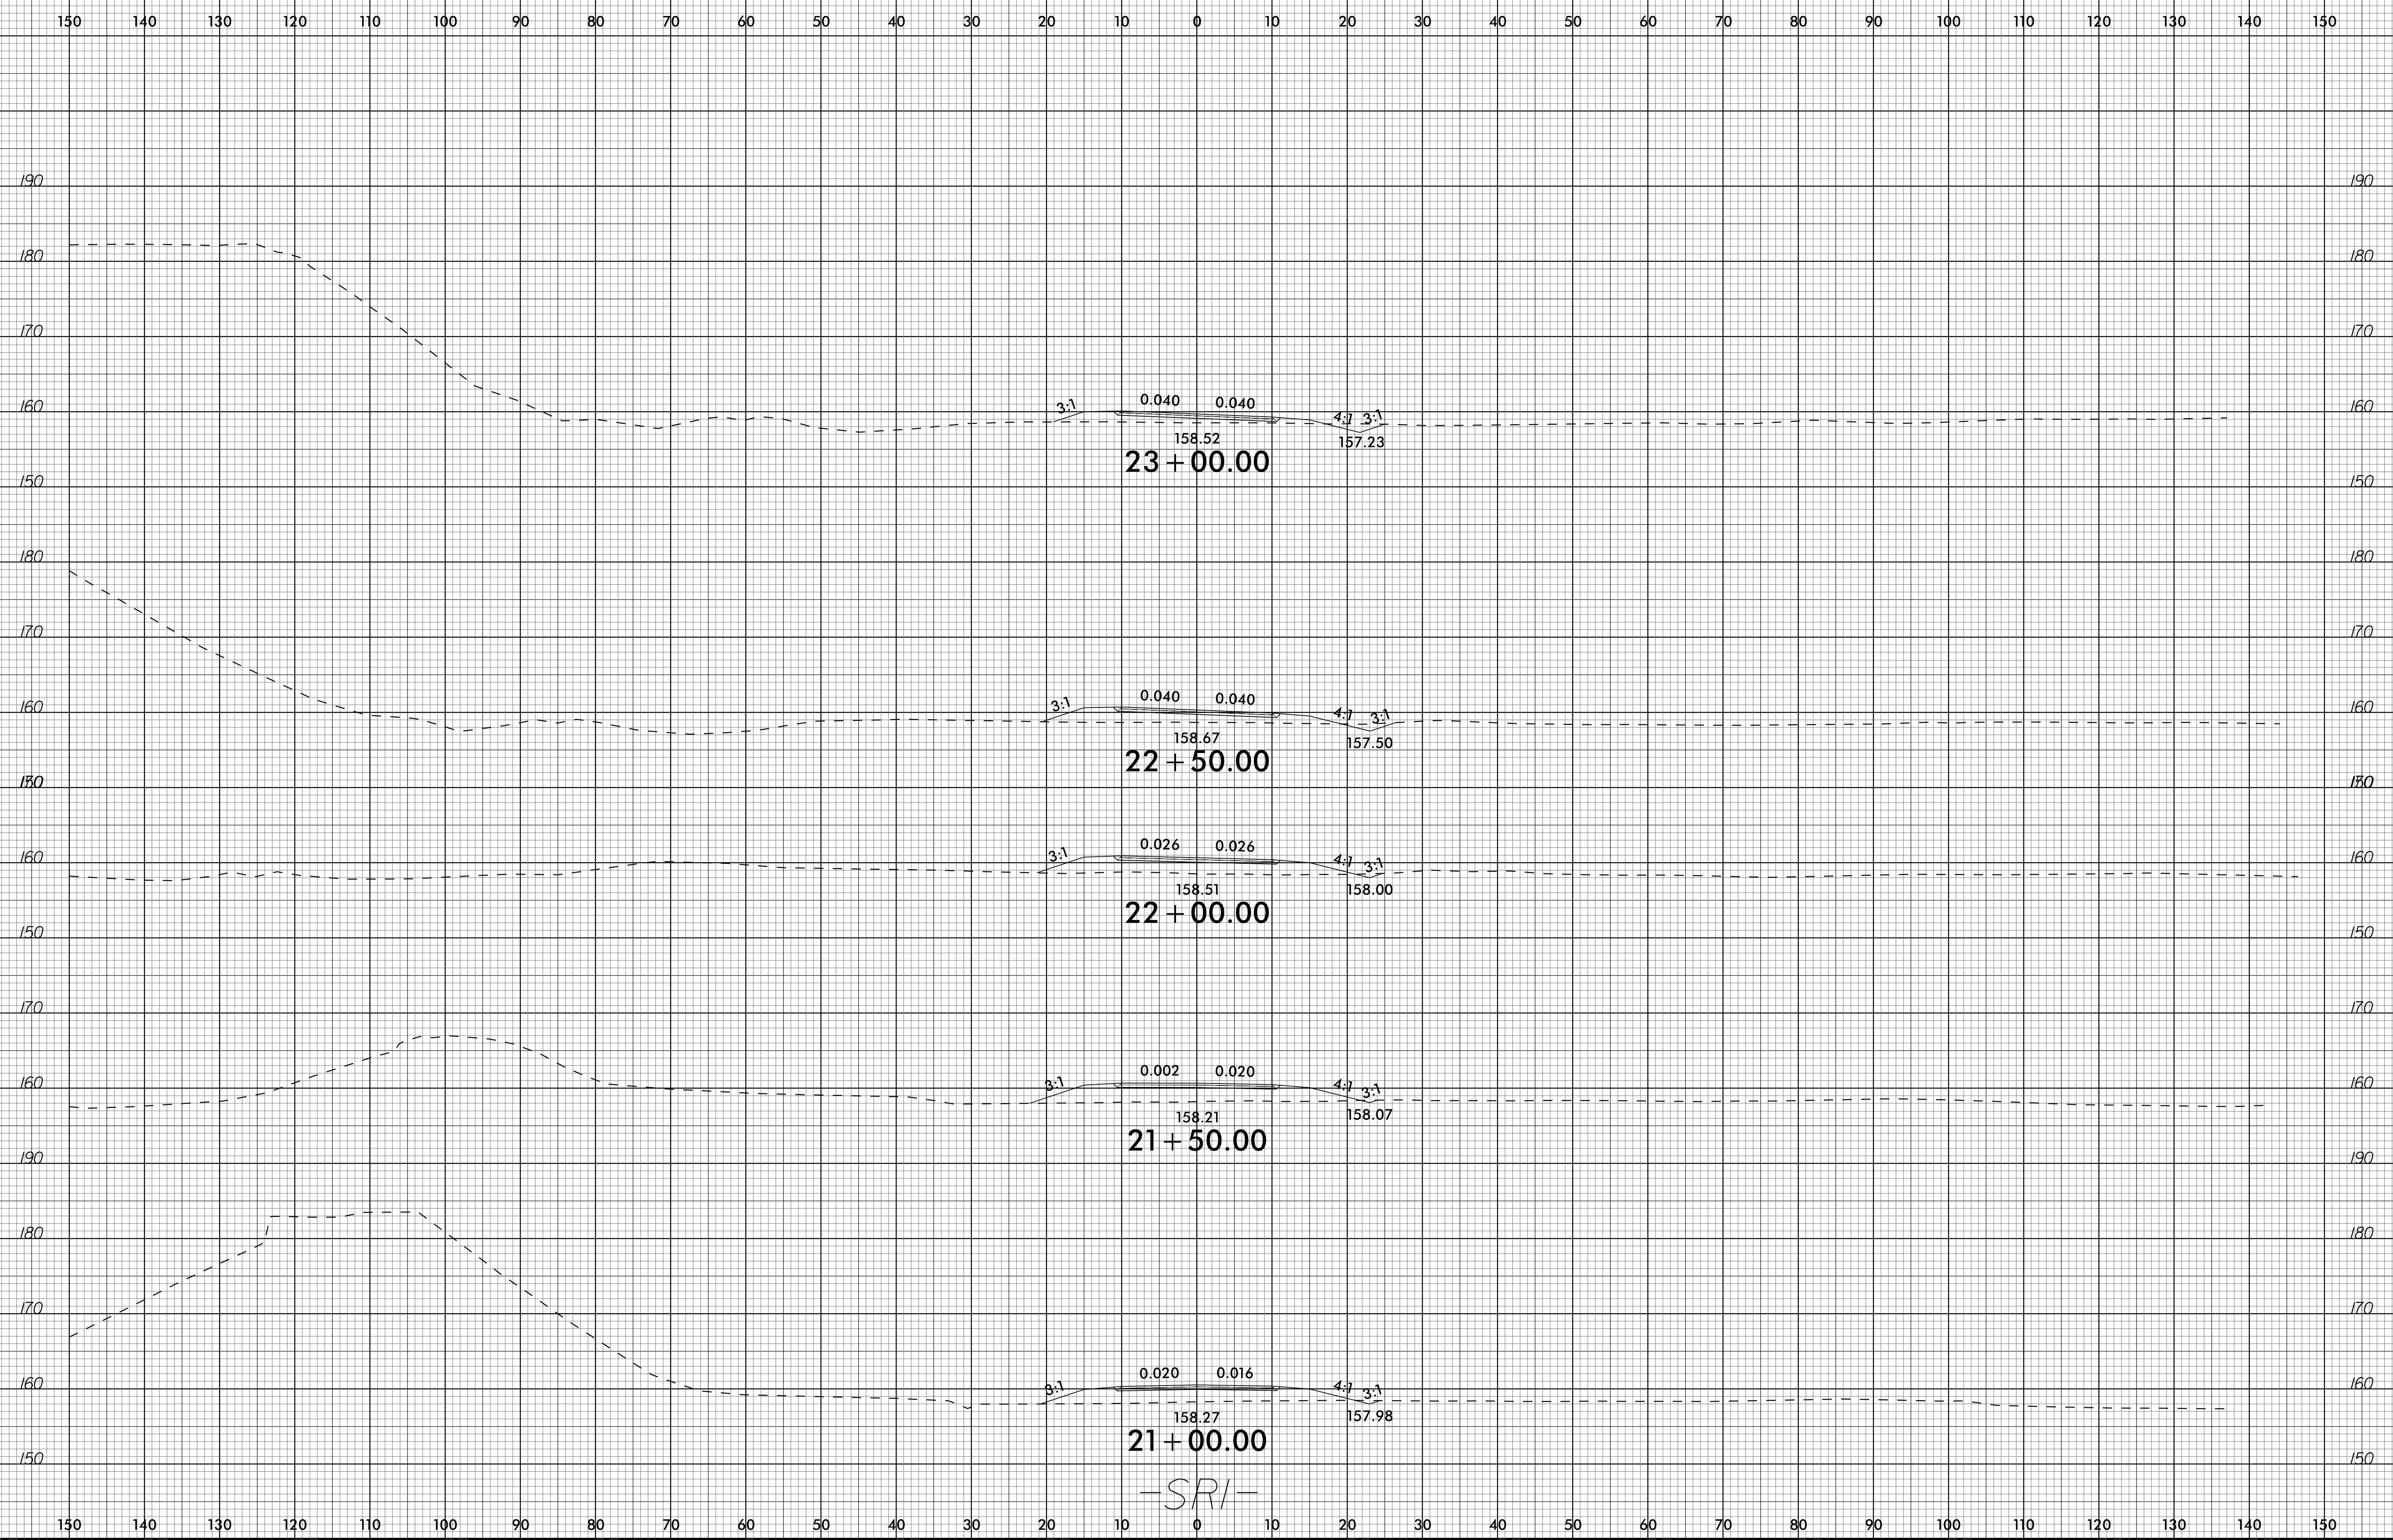

-SRI-

I:\MAR-2023\1436  
PA\Roadway\Gis\order-Modeling\B5981\_Rdy\_xpl\_SRI.dgn  
\$\$\$\$USERNAME\$\$\$\$

6/23/16

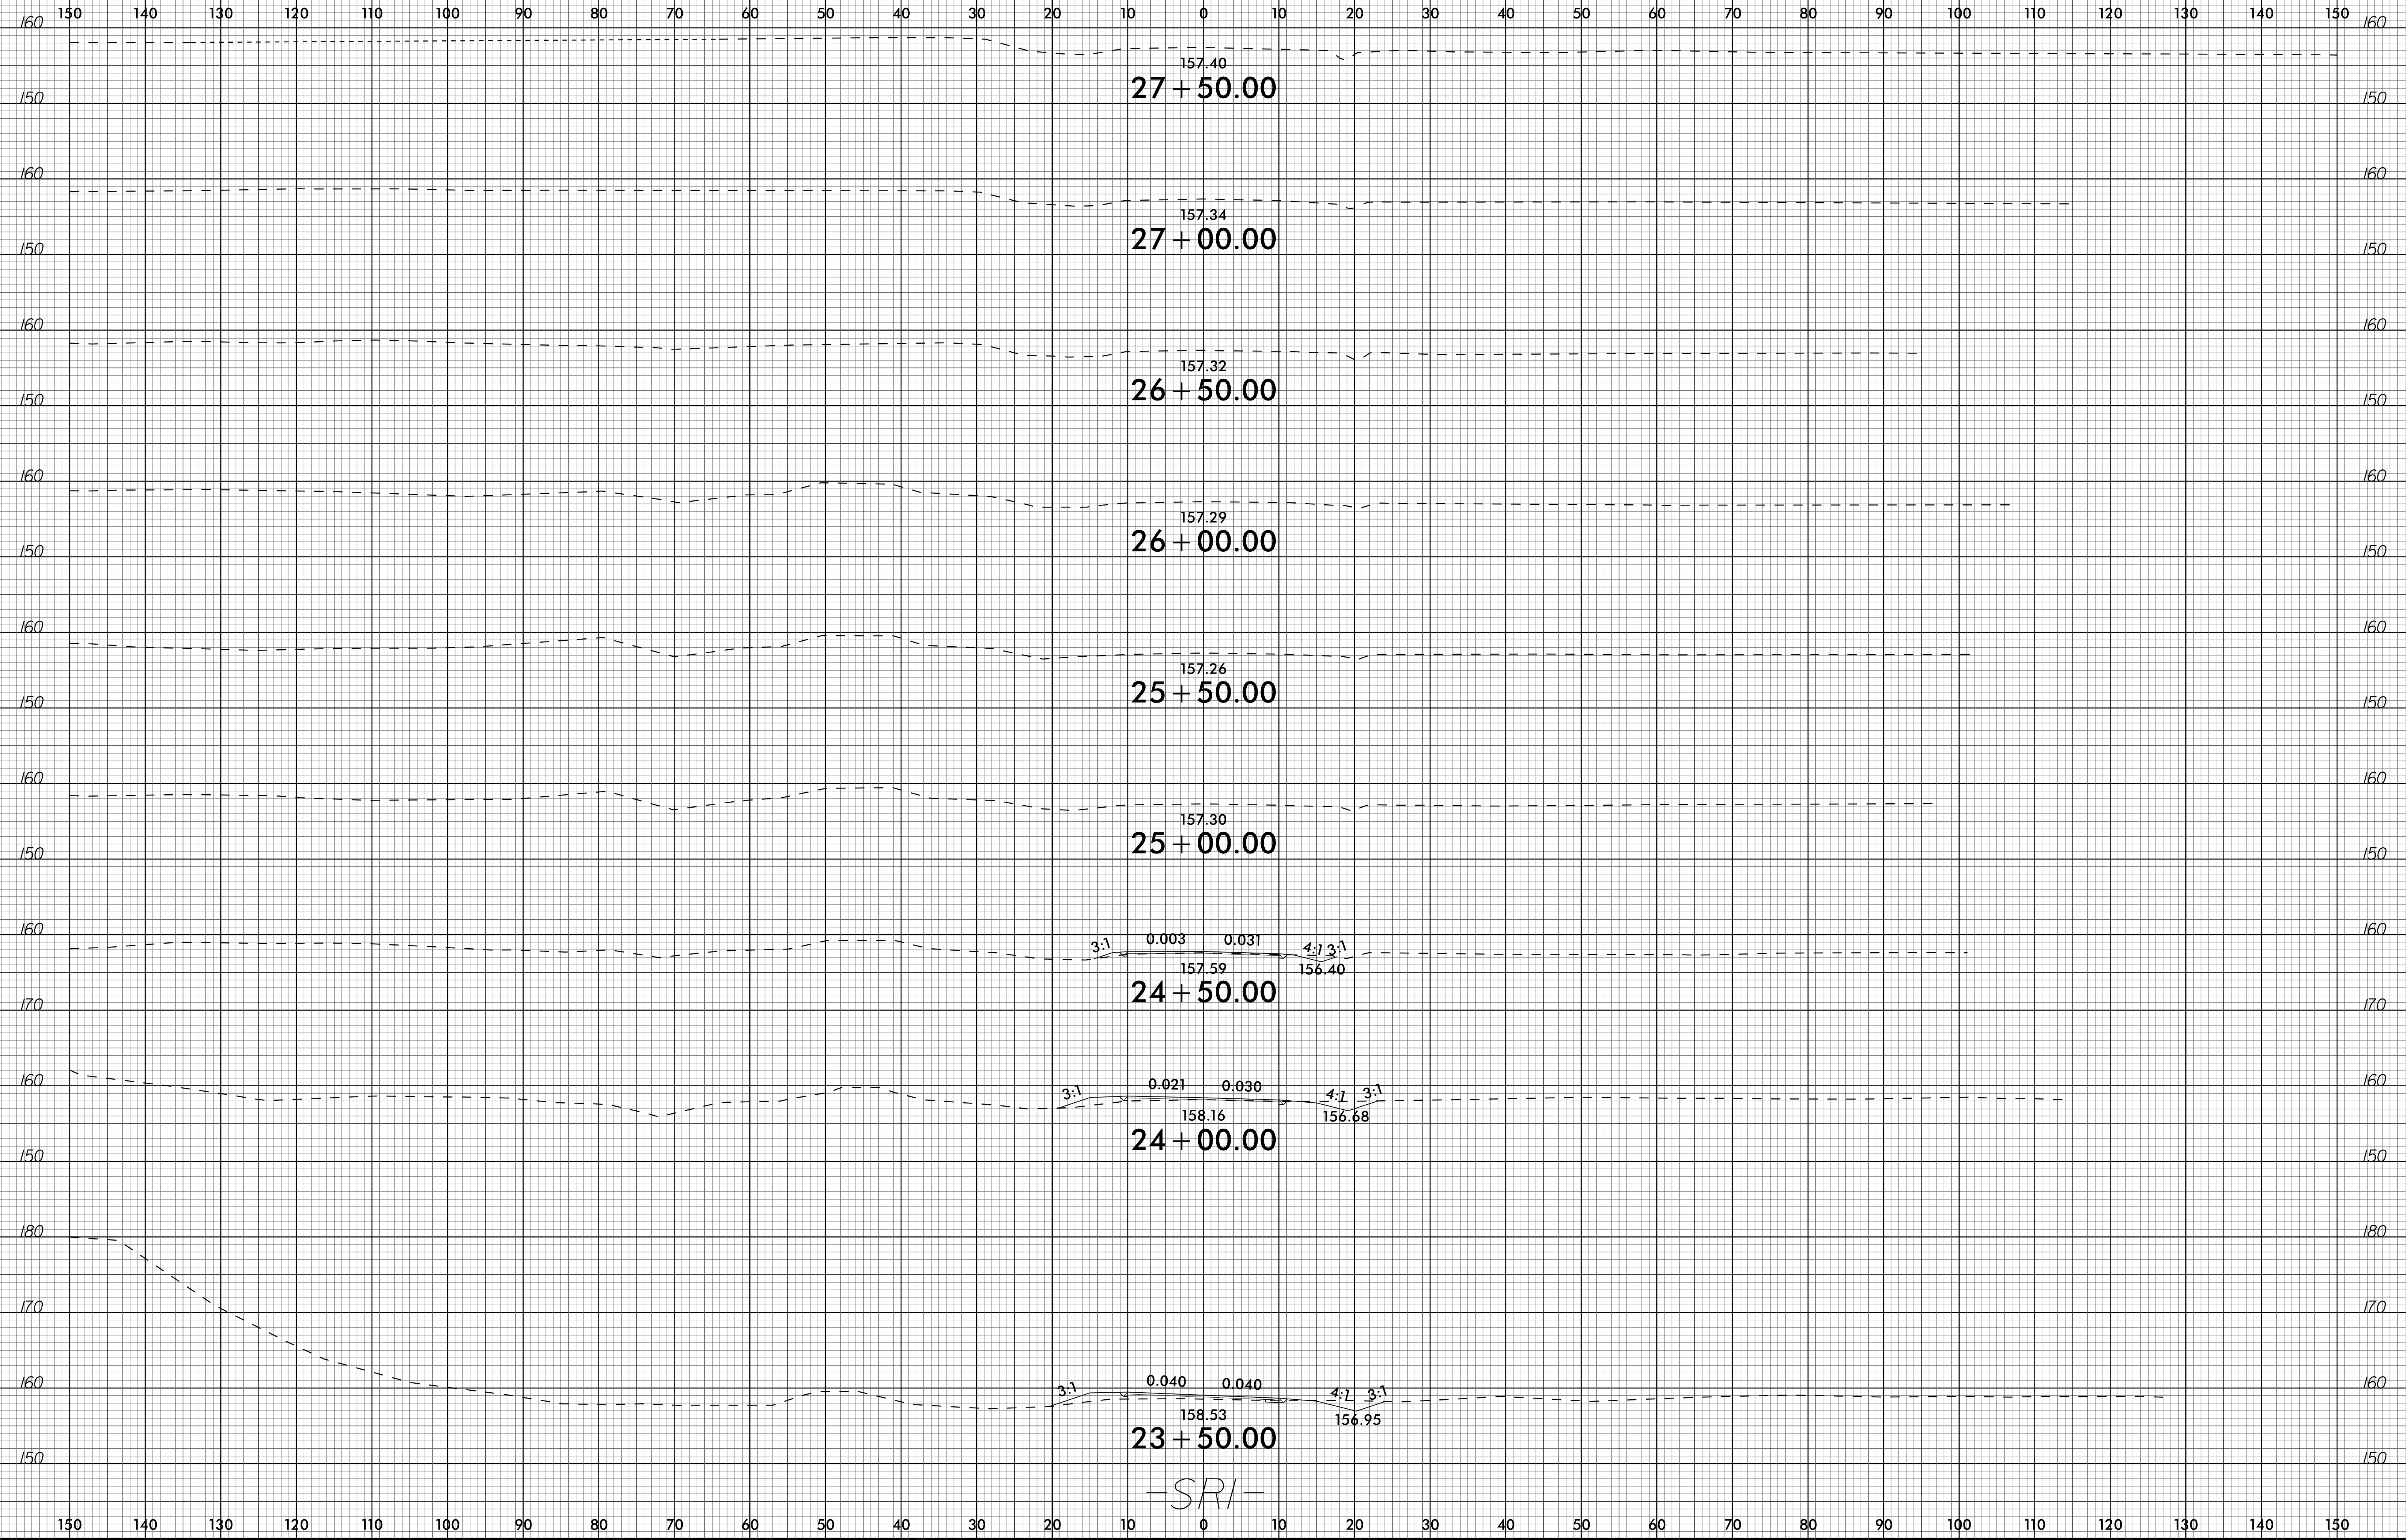

I:\MAR-2023\1436  
RAV\Roadway\RoadModeling\B5981\_Rdy\_xpl\_SRI.dgn  
\$\$\$\$USERNAME\$\$\$