


PREPARED BY
AECOM
NC FIRM LICENSE No: F-0342
5438 Wade Park Boulevard, Suite 200
Raleigh, NC 27603
(919) 854-6200 (TEL) 854-6259 (FAX)

DOCUMENT NOT CONSIDERED FINAL
UNLESS ALL SIGNATURES COMPLETED

REVISIONS

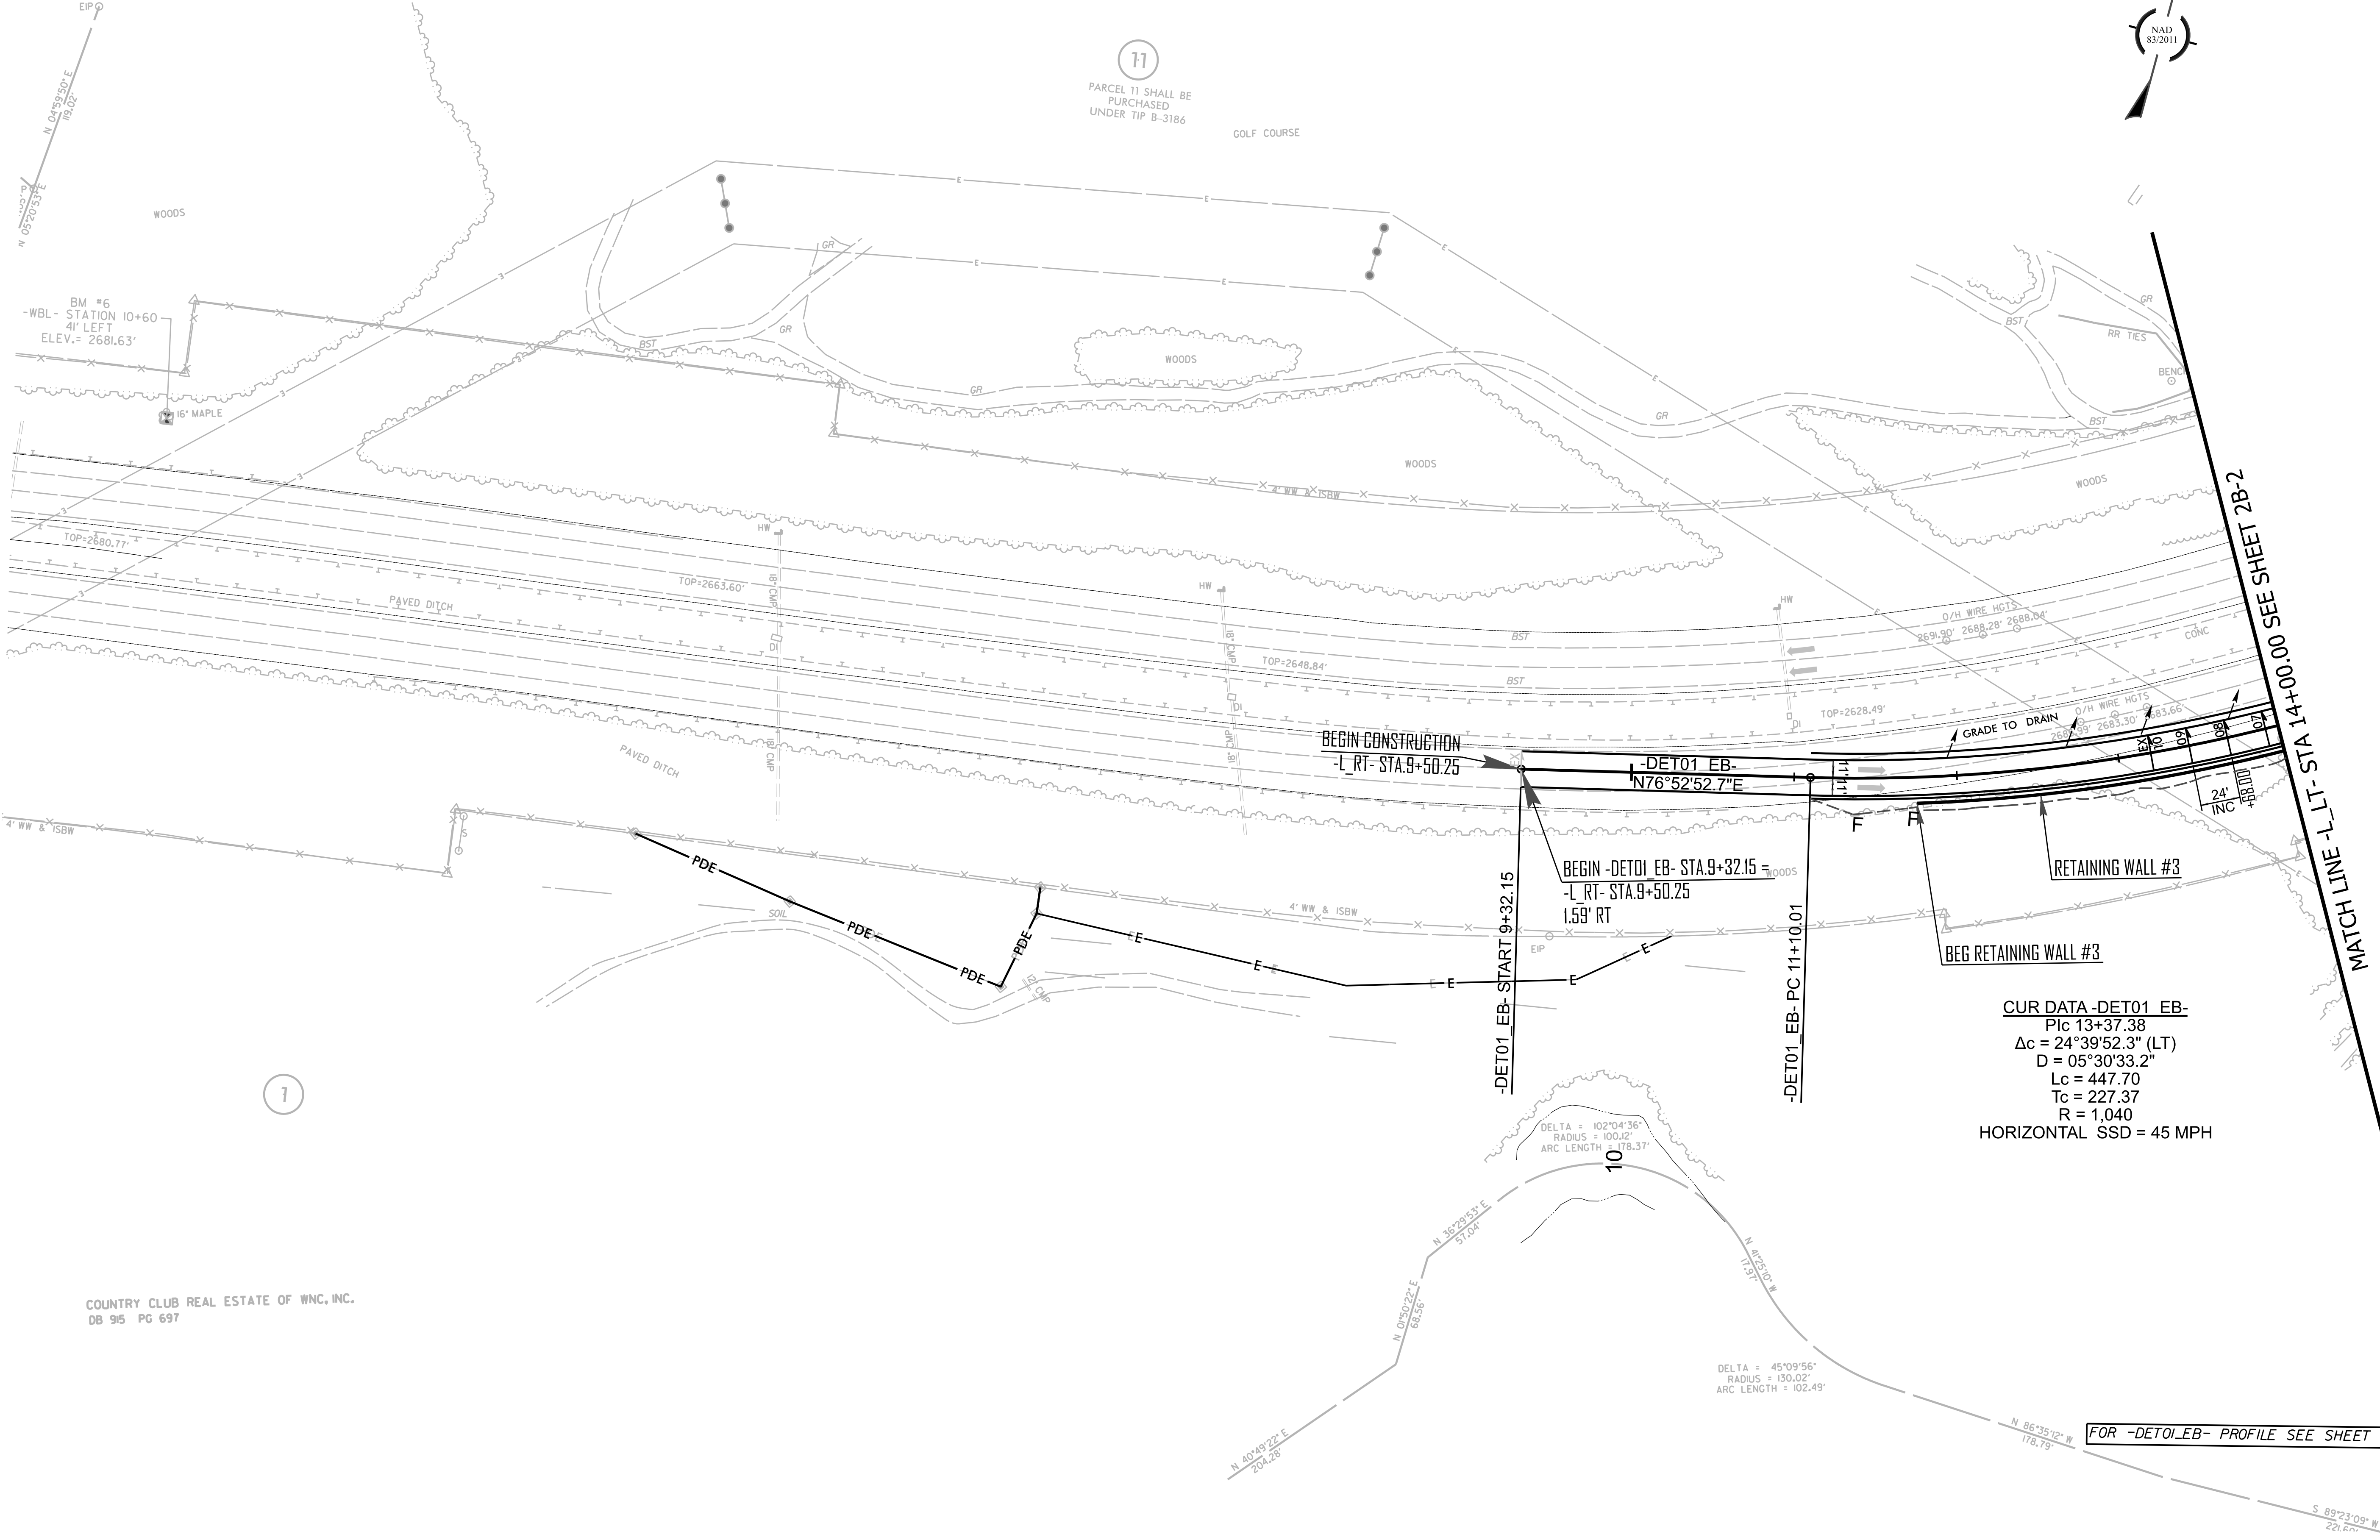

BM #6
-WBL- STATION 10+60
4\"/>

11
PARCEL 11 SHALL BE
PURCHASED
UNDER TIP B-3186



WOODS

WOODS

WOODS

WOODS

COUNTRY CLUB REAL ESTATE OF WNC, INC.
DB 95 PG 697

CUR DATA -DET01 EB-
Pc = 13+37.38
 $\Delta c = 24^\circ 39' 52.3''$ (LT)
D = $05^\circ 30' 33.2''$
Lc = 447.70
Tc = 227.37
R = 1,040
HORIZONTAL SSD = 45 MPH

FOR -DET01 EB- PROFILE SEE SHEET 12

MATCH LINE -L- STA 14+00.00 SEE SHEET 2B-2

1

DELTA = $45^\circ 09' 56''$
RADIUS = 130.02'
ARC LENGTH = 102.49'

DELTA = $102^\circ 04' 36''$
RADIUS = 100.12'
ARC LENGTH = 178.37'

N 40°49'22" E
204.28'

N 01°50'22" E
60.56'

N 38°29'53" E
57.04'

N 42°30'0" W
11.97'

N 86°35'12" W
178.79'

S 89°23'09" W
221.60'