
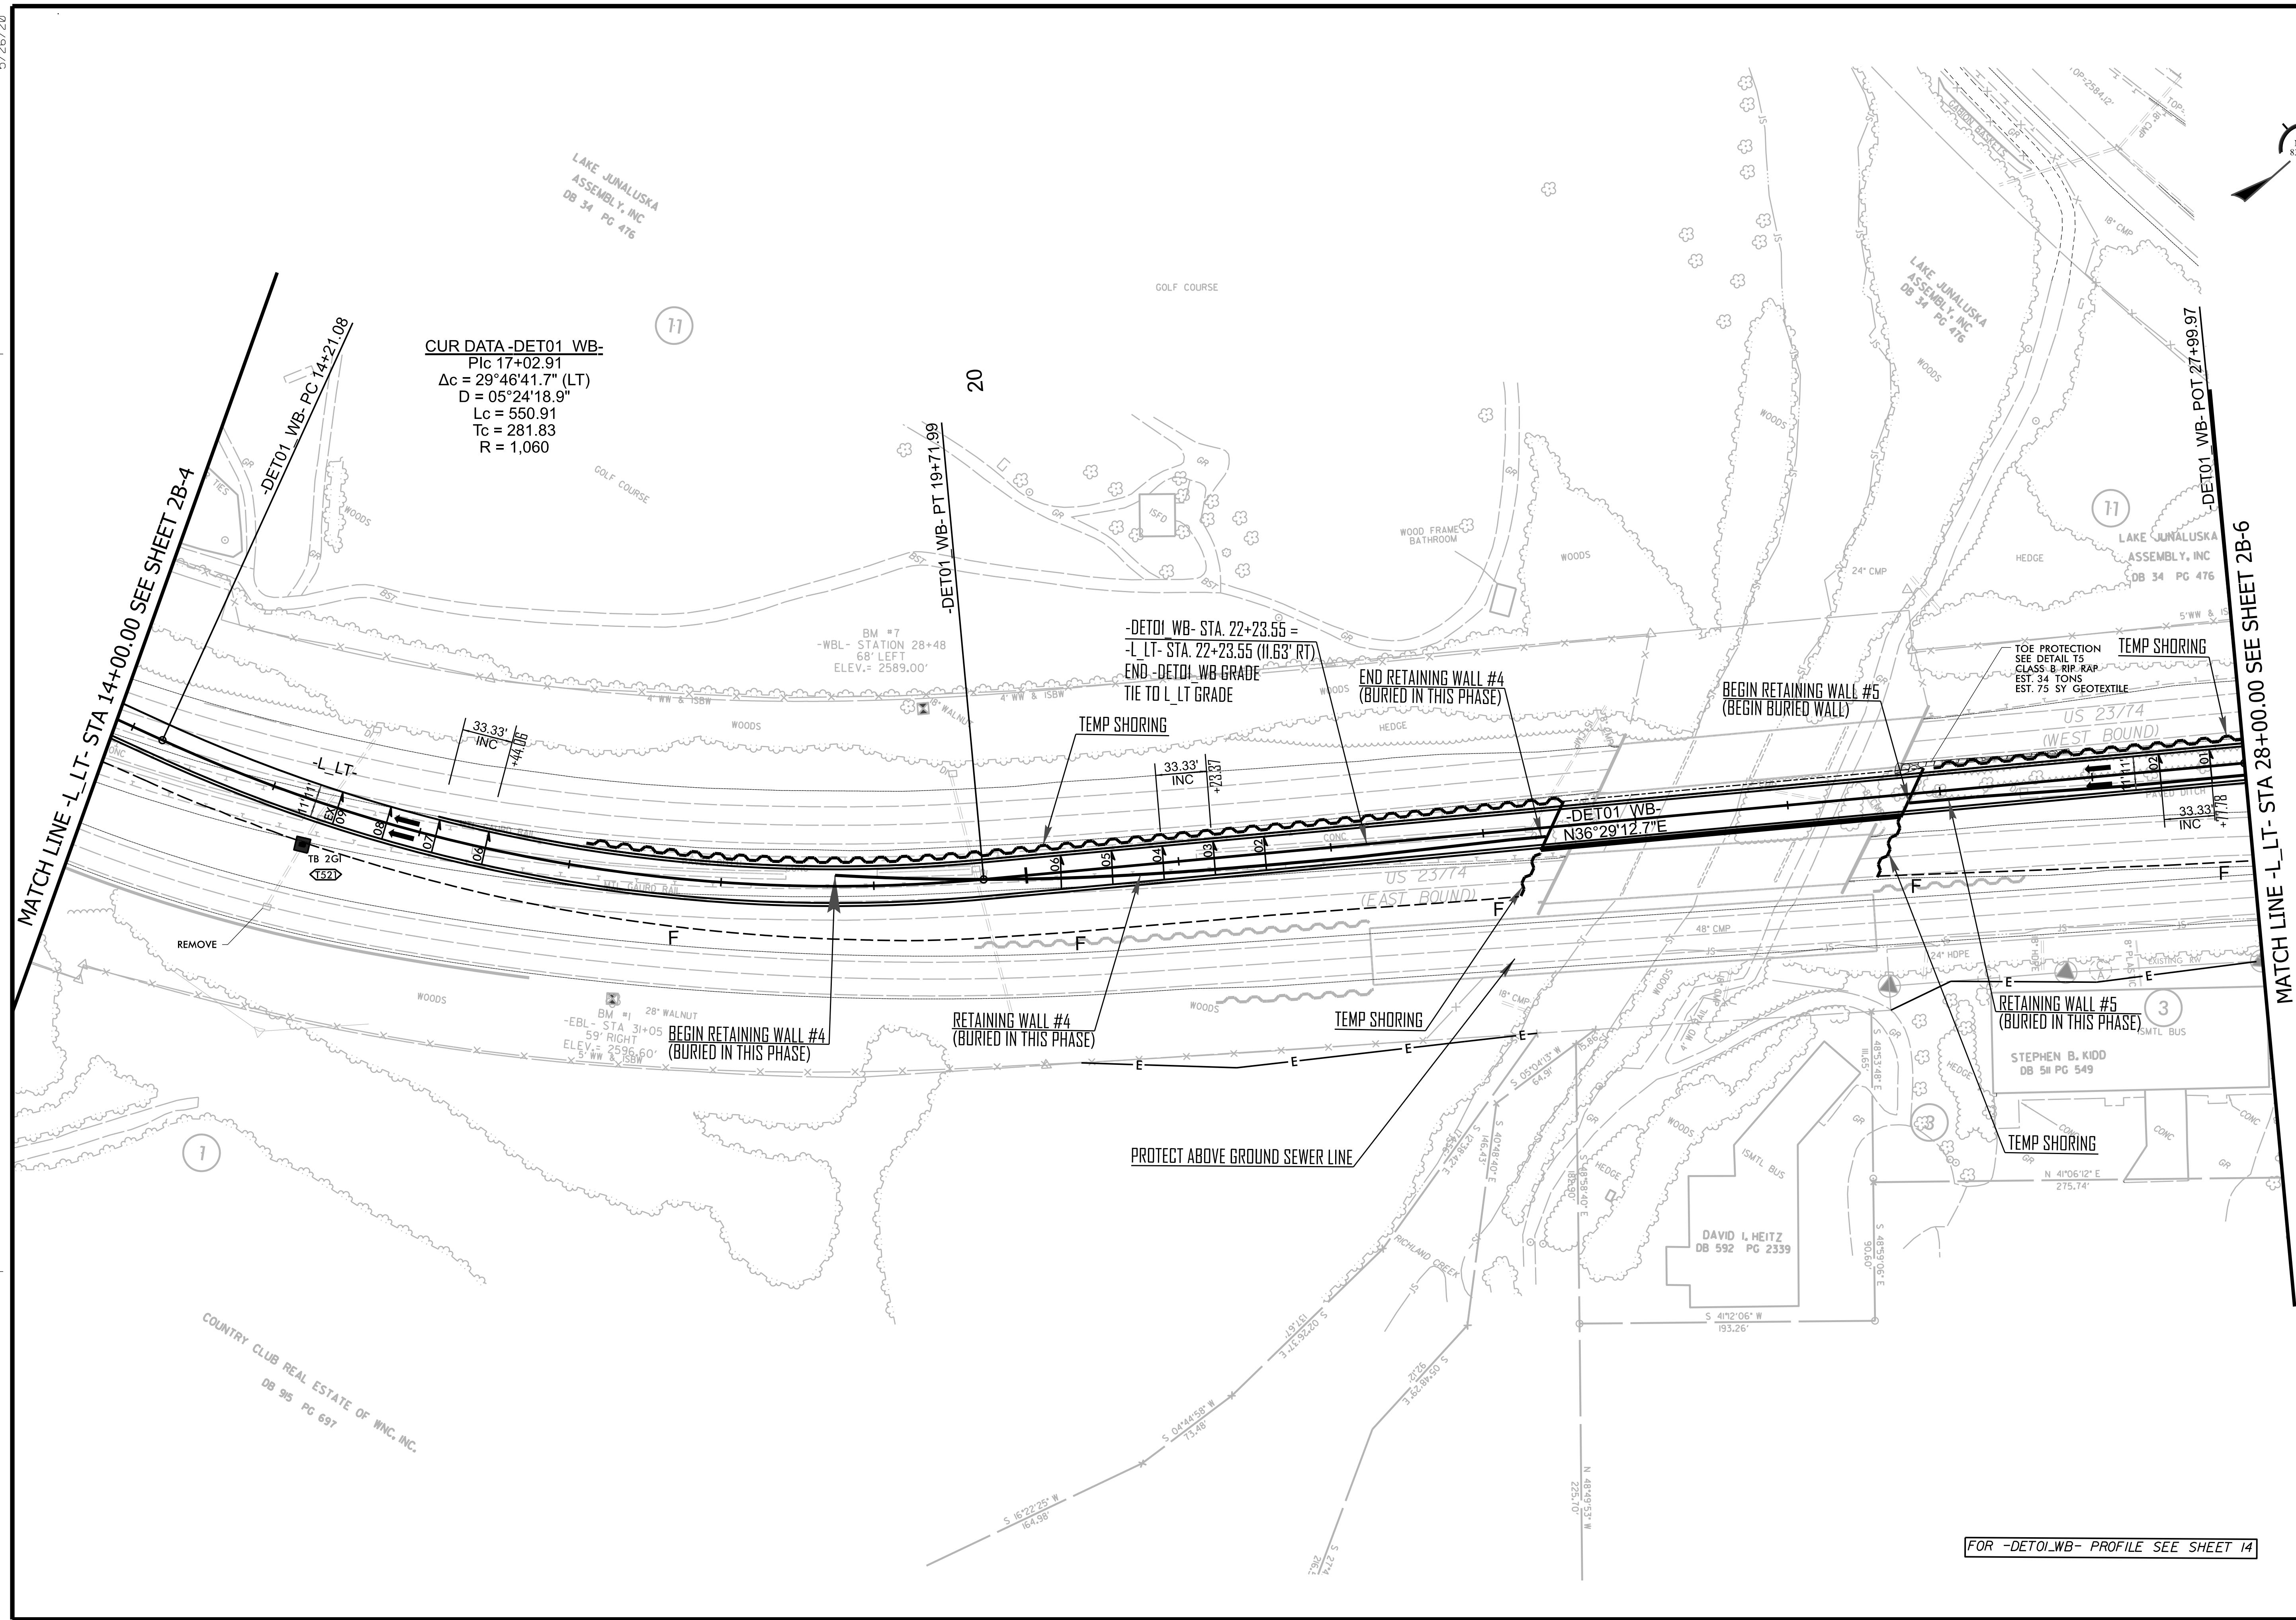


REVISIONS

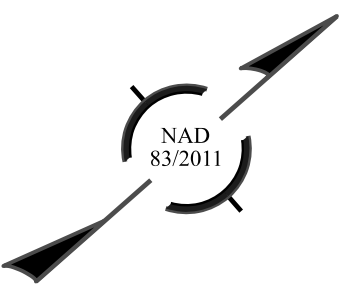

CUR DATA-DETO1 WB-
P/c 17+02.91
 $\Delta c = 29^\circ 46' 41.7''$ (LT)
D = $05^\circ 24' 18.9''$
Lc = 550.91
Tc = 281.83
R = 1,060

MATCH LINE -L-LT- STA 14+00.00 SEE SHEET 2B-4

MATCH LINE -L-LT- STA 28+00.00 SEE SHEET 2B-6

BEGIN RETAINING WALL #4 (BURIED IN THIS PHASE)
BM #1 28" WALNUT
-EBL- STA. 31+05
59' RIGHT
ELEV. = 2596.60'
5' WW & ISBW

RETAINING WALL #4 (BURIED IN THIS PHASE)

-DETO1 WB- STA. 22+23.55 =
-L LT- STA. 22+23.55 (11.63' RT)
END -DETO1 WB GRADE
TIE TO L-LT GRADE

END RETAINING WALL #4 (BURIED IN THIS PHASE)

BEGIN RETAINING WALL #5 (BEGIN BURIED WALL)

RETAINING WALL #5 (BURIED IN THIS PHASE)

PROTECT ABOVE GROUND SEWER LINE

TEMP SHORING

TEMP SHORING
TOE PROTECTION
SEE DETAIL T5
CLASS B RIP RAP
EST. 34 TONS
EST. 75 SY GEOTEXTILE

US 23/74 (WEST BOUND)

US 23/74 (EAST BOUND)

-DETO1 WB-
N36°29'12.7"E

COUNTRY CLUB REAL ESTATE OF WNC, INC.
DB 95 PG 697

DAVID I. HEITZ
DB 592 PG 2339

STEPHEN B. KIDD
DB 511 PG 549

FOR -DETO1WB- PROFILE SEE SHEET 14