
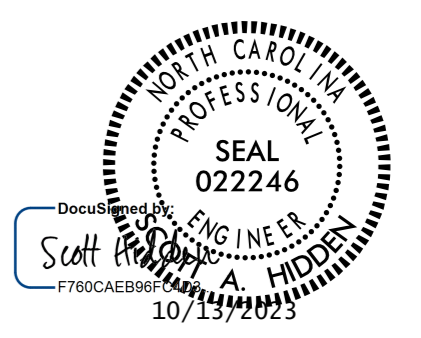
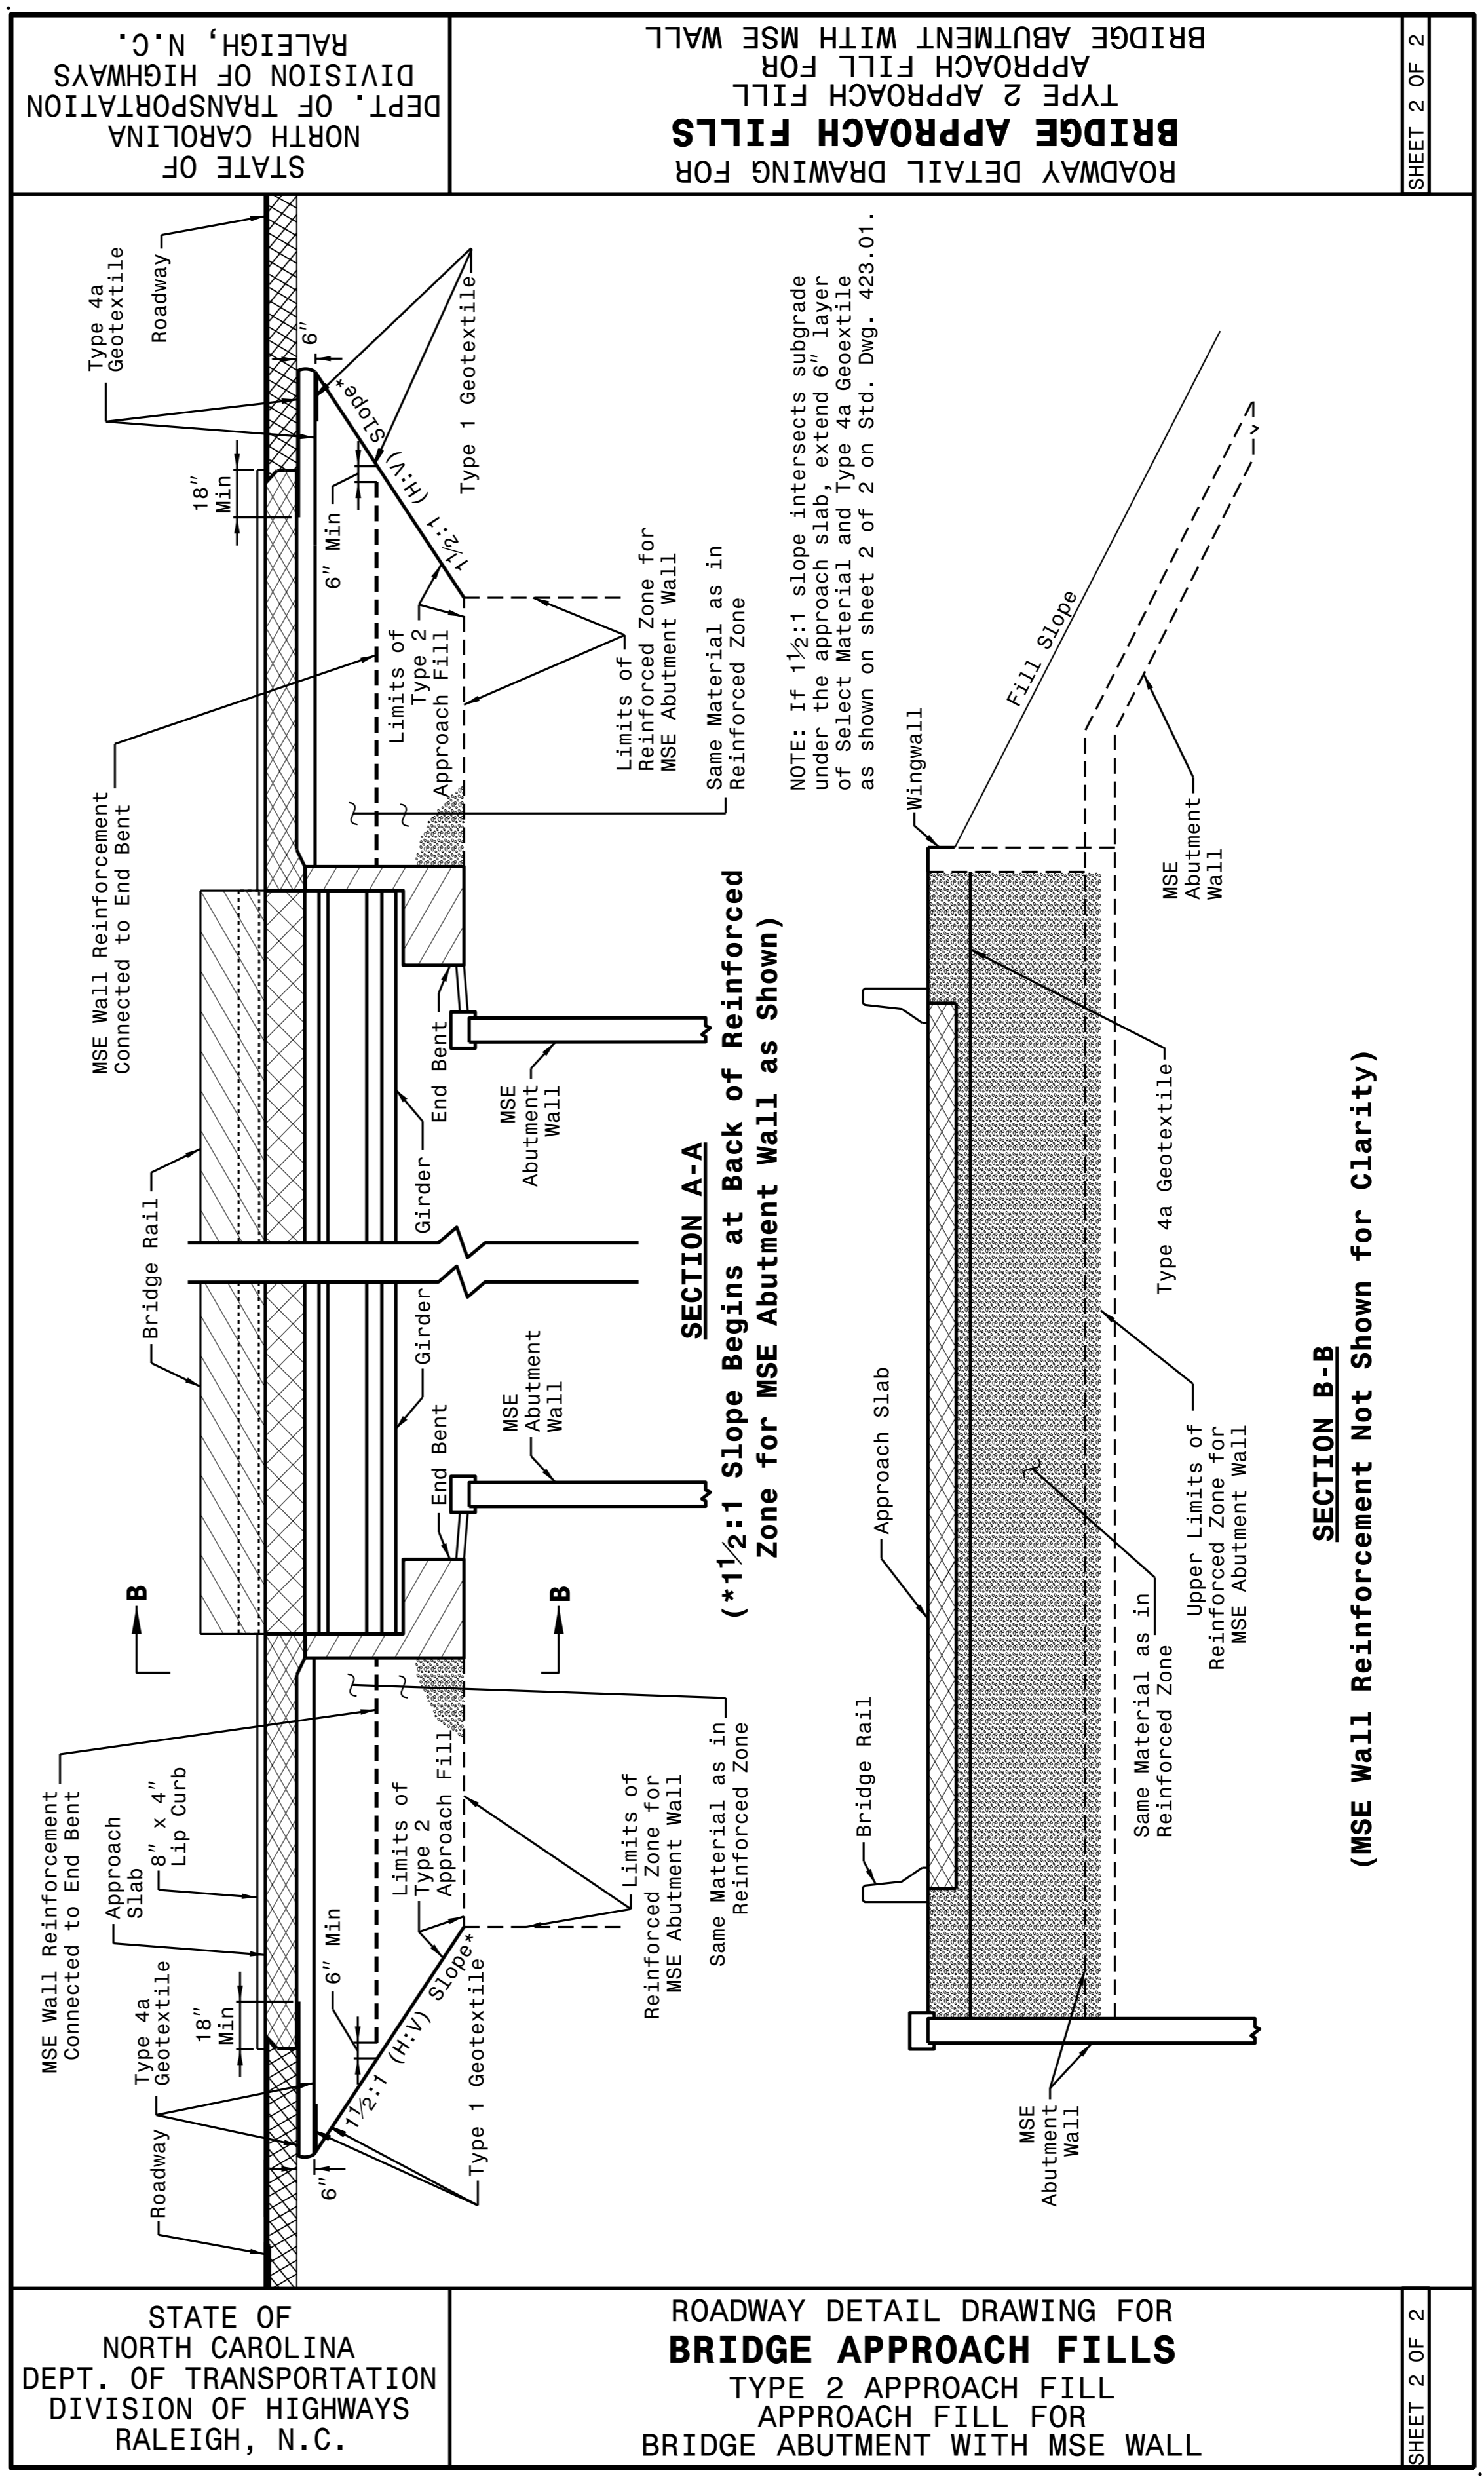


30-JUN-2023 10:28
S:\Contracts\2018\Standard Drawings\Details\Division 4\423d03.dgn
\$\$\$\$\$USERNAME\$\$\$\$\$

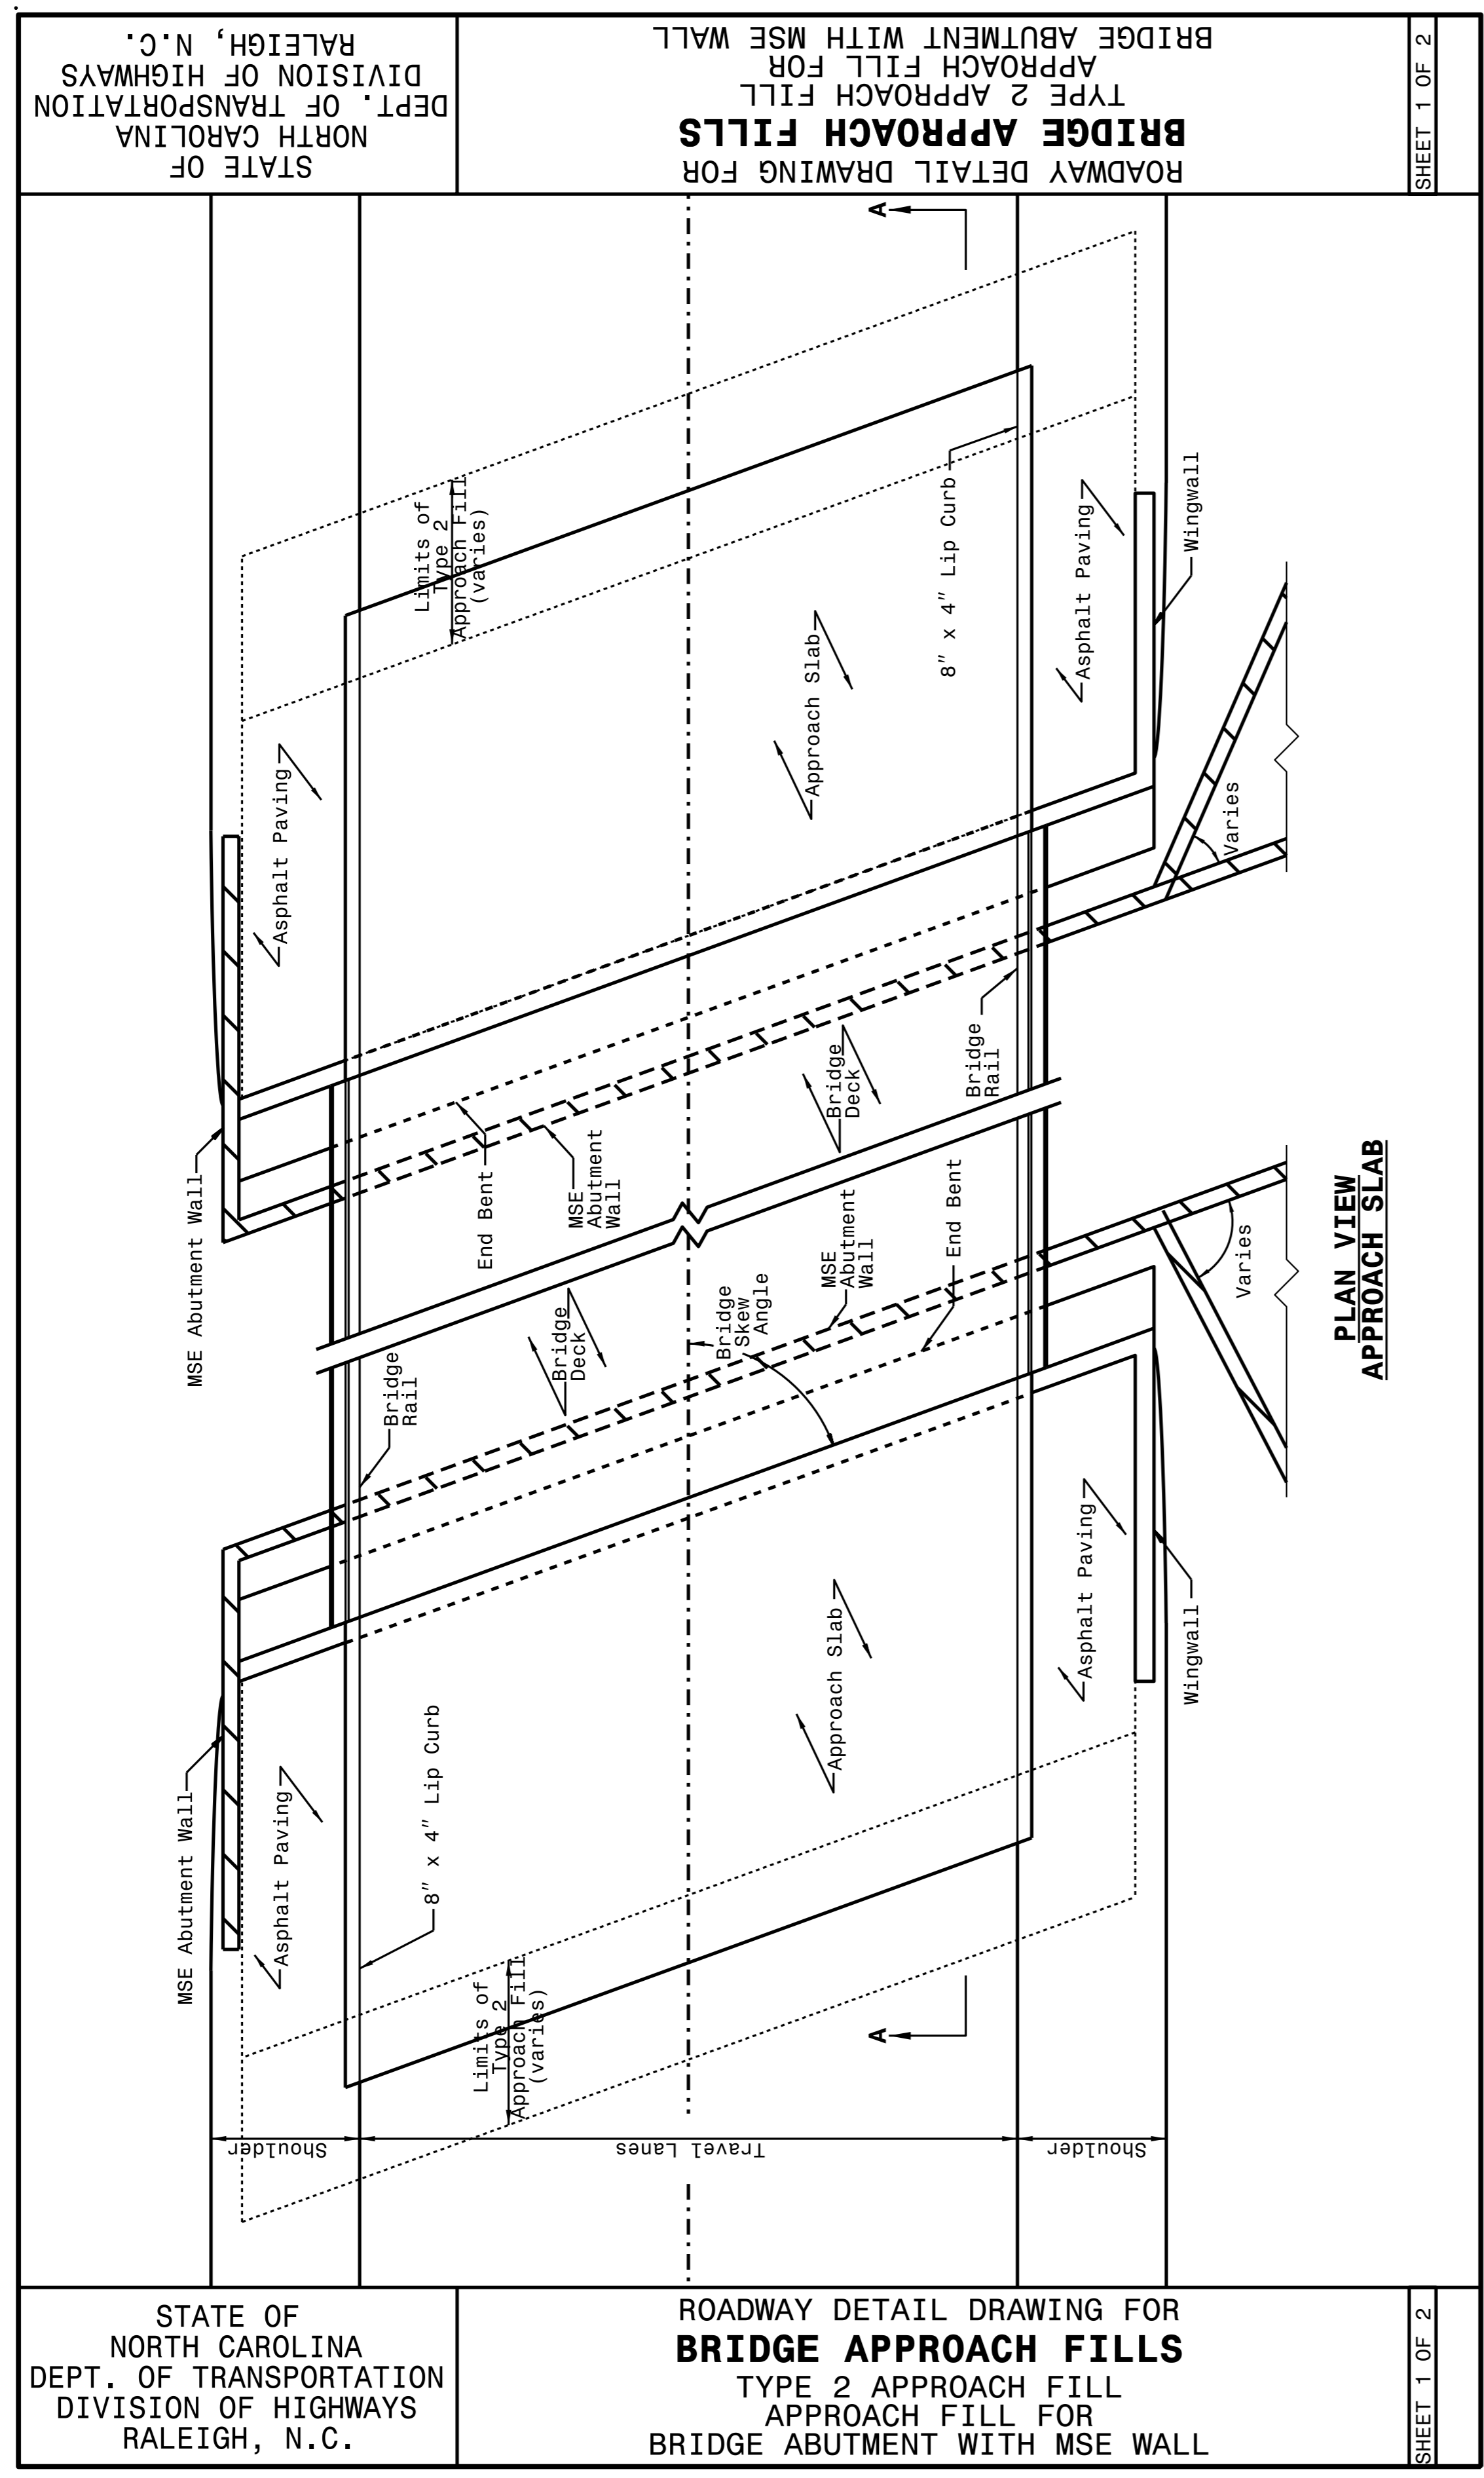

DOCUMENT NOT CONSIDERED FINAL
UNLESS ALL SIGNATURES COMPLETED

**CONTRACT STANDARDS
AND DEVELOPMENT UNIT**
Office 919-707-6950 FAX 919-250-4119

SEE TITLE BLOCK

ORIGINAL BY: K KEMPFF DATE: 07-30-23
 MODIFIED BY: DATE:
 CHECKED BY: DATE:
 FILE SPEC.: