


CCTV-3 GPS COORDINATES  
35.528715° N  
82.934269° W

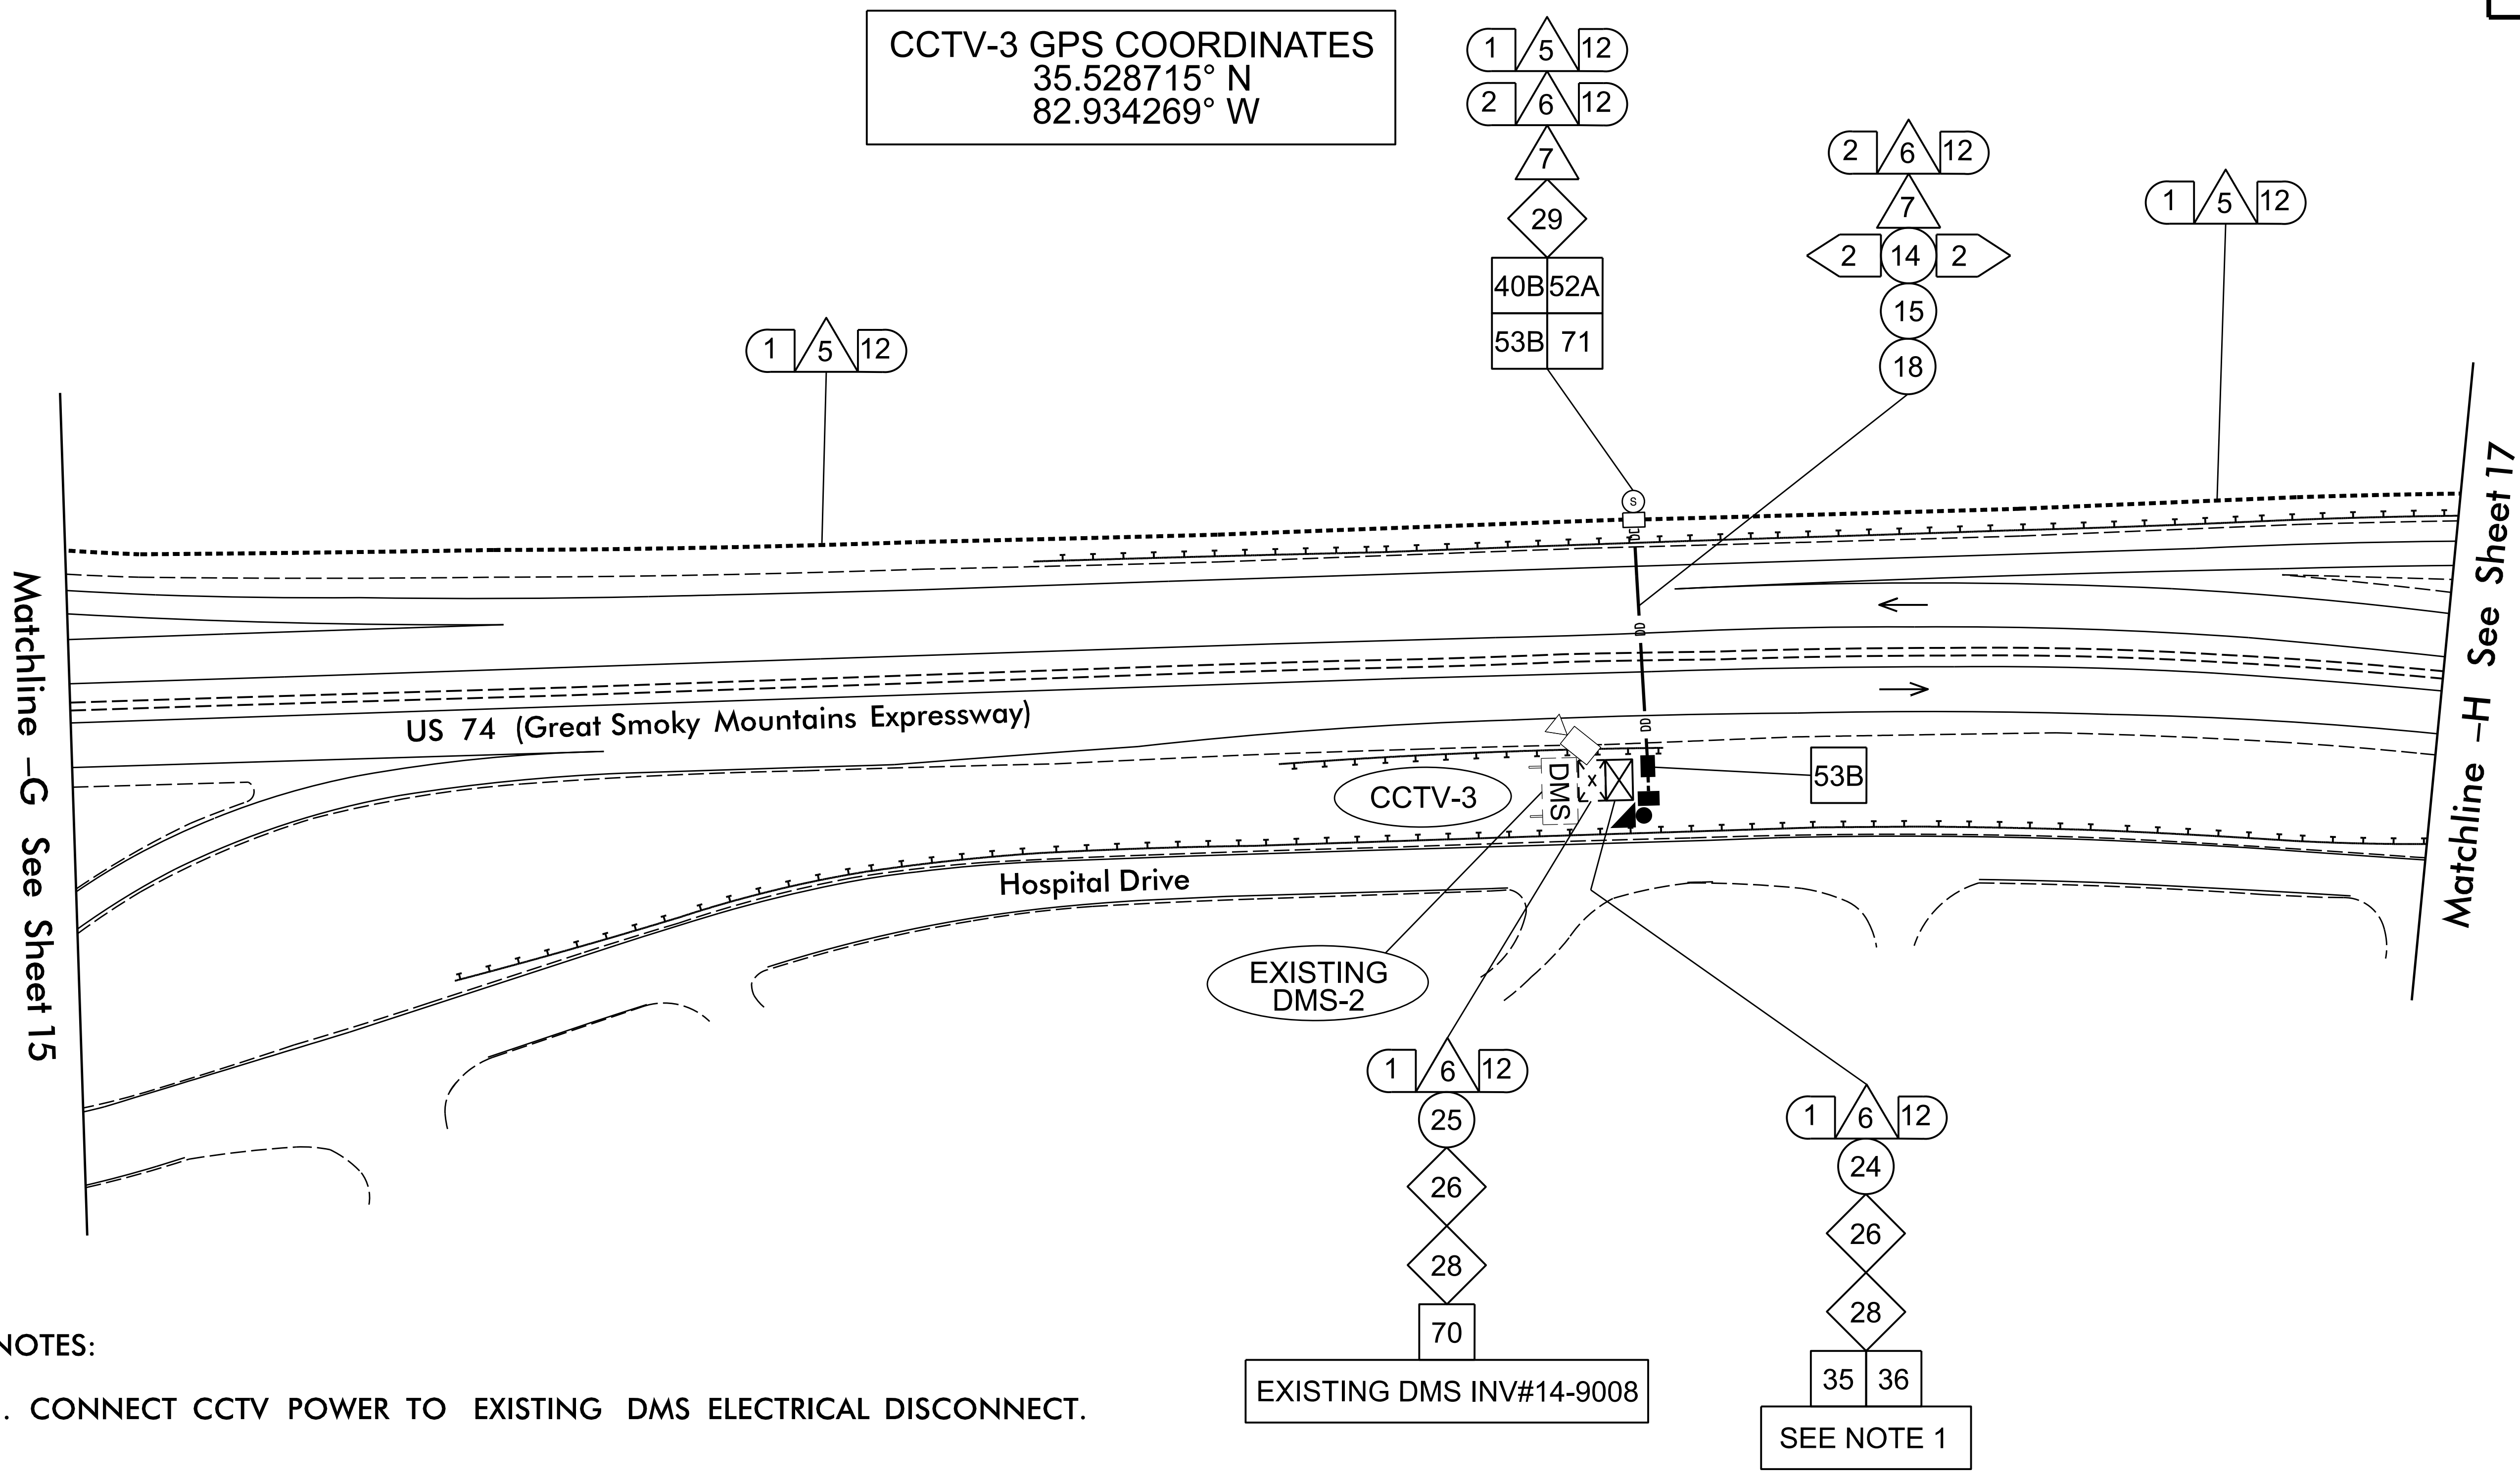


NOTES:

- 1. CONNECT CCTV POWER TO EXISTING DMS ELECTRICAL DISCONNECT.

8/4/2023 8:42 AM T:\ndm\m... AECOM\USA... Documents\60670967-1\NCDOT\_B5898\_B3186\900-CAD\_GIS\910-CAD\70\_NCDOT\_TIP\Intel\igent Transportation Systems\B-5898-ITS\_PSH16.dgn

DOCUMENT NOT CONSIDERED FINAL  
UNLESS ALL SIGNATURES COMPLETED

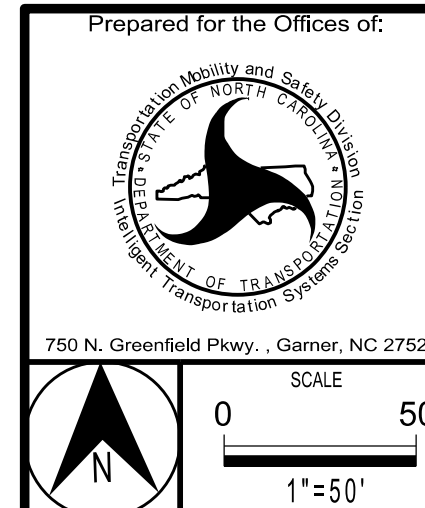

ITS Communication Cable and Conduit Routing Plans	
Division 14	Haywood County Waynesville
PLAN DATE: August 2023	REVIEWED BY: R. Garrett
PREPARED BY: M. Tindal	REVIEWED BY:
REVISIONS	INIT. DATE

DocuSigned by:  
*Rachelle Garrett*  
8/4/2023

CADD Filename:

