


STAGE IV CONSTRUCTION
 RESET PORTABLE CONCRETE BARRIER
 SHIFT TRAFFIC TO TEMPORARY CONFIGURATION.
 CORRESPONDS TO PHASE IV OF TMP PLANS.
 NOTE: NO BRIDGE CONSTRUCTION OCCURS IN THIS STAGE.

* MEASURED RADIALLY
 ** RADIAL THROUGH WORK POINT
 NOTE: GIRDER CENTERLINES WERE ESTABLISHED AS CHORDED LINES OF CONCENTRIC ARCS OFFSET FROM Q SURVEY -L- AND END BENT CONTROL LINE INTERSECTIONS.

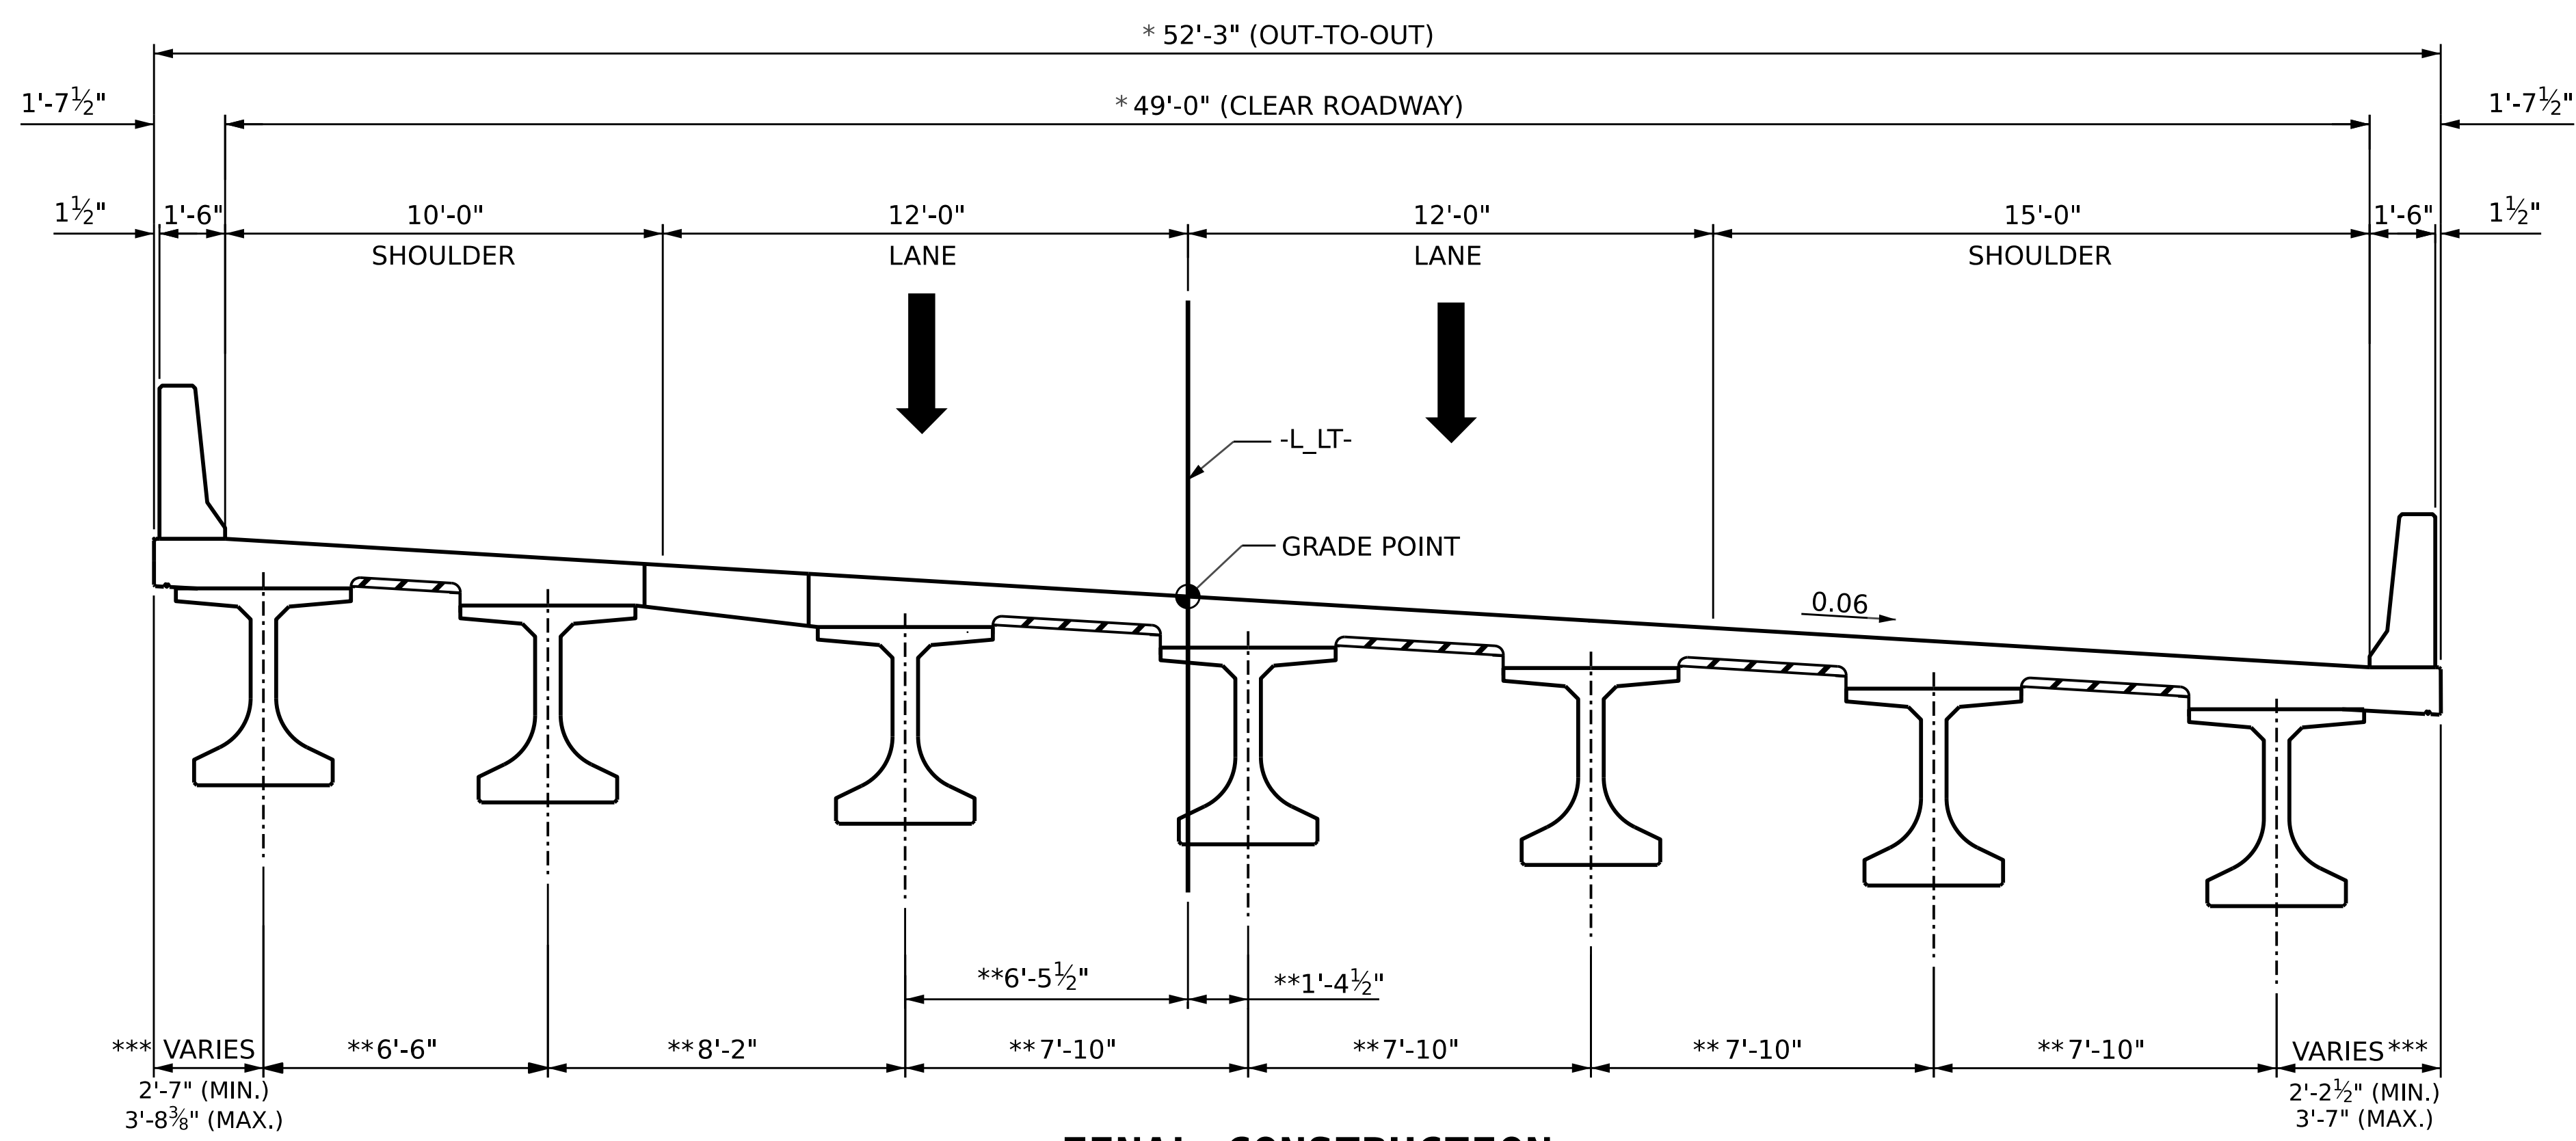

FINAL CONSTRUCTION
 REMOVE PORTABLE CONCRETE BARRIER
 SHIFT TRAFFIC TO FINAL LANE CONFIGURATION

PROJECT NO. B-3186 / B-5898
HAYWOOD COUNTY
 STATION: 32+21.34 -L_LT-
 SHEET 2 OF 2

AECOM
AECOM TECHNICAL SERVICES OF NC, INC.
 5438 WADE PARK BOULEVARD, SUITE 200
 RALEIGH, NC 27607
 (919) 854-6200 www.aecom.com
 AECOM License No. F0242

PROFESSIONAL SEAL
 GREGORY R. COLS
 ENGINEER
 041343
 10/18/2023

STATE OF NORTH CAROLINA DEPARTMENT OF TRANSPORTATION RALEIGH					
GENERAL DRAWING CONSTRUCTION SEQUENCE					
REVISIONS					
NO.	BY:	DATE:	NO.	BY:	DATE:
1			3		
2			4		
					SHEET NO. S1-08 TOTAL SHEETS 43

DRAWN BY : T. NEAL DATE : 02/2023
 CHECKED BY : S. NATARAJAN DATE : 02/2023
 DESIGN ENGINEER OF RECORD : G. COLS DATE : 02/2023

DOCUMENT NOT CONSIDERED
 FINAL UNLESS ALL
 SIGNATURES COMPLETED