



PLAN

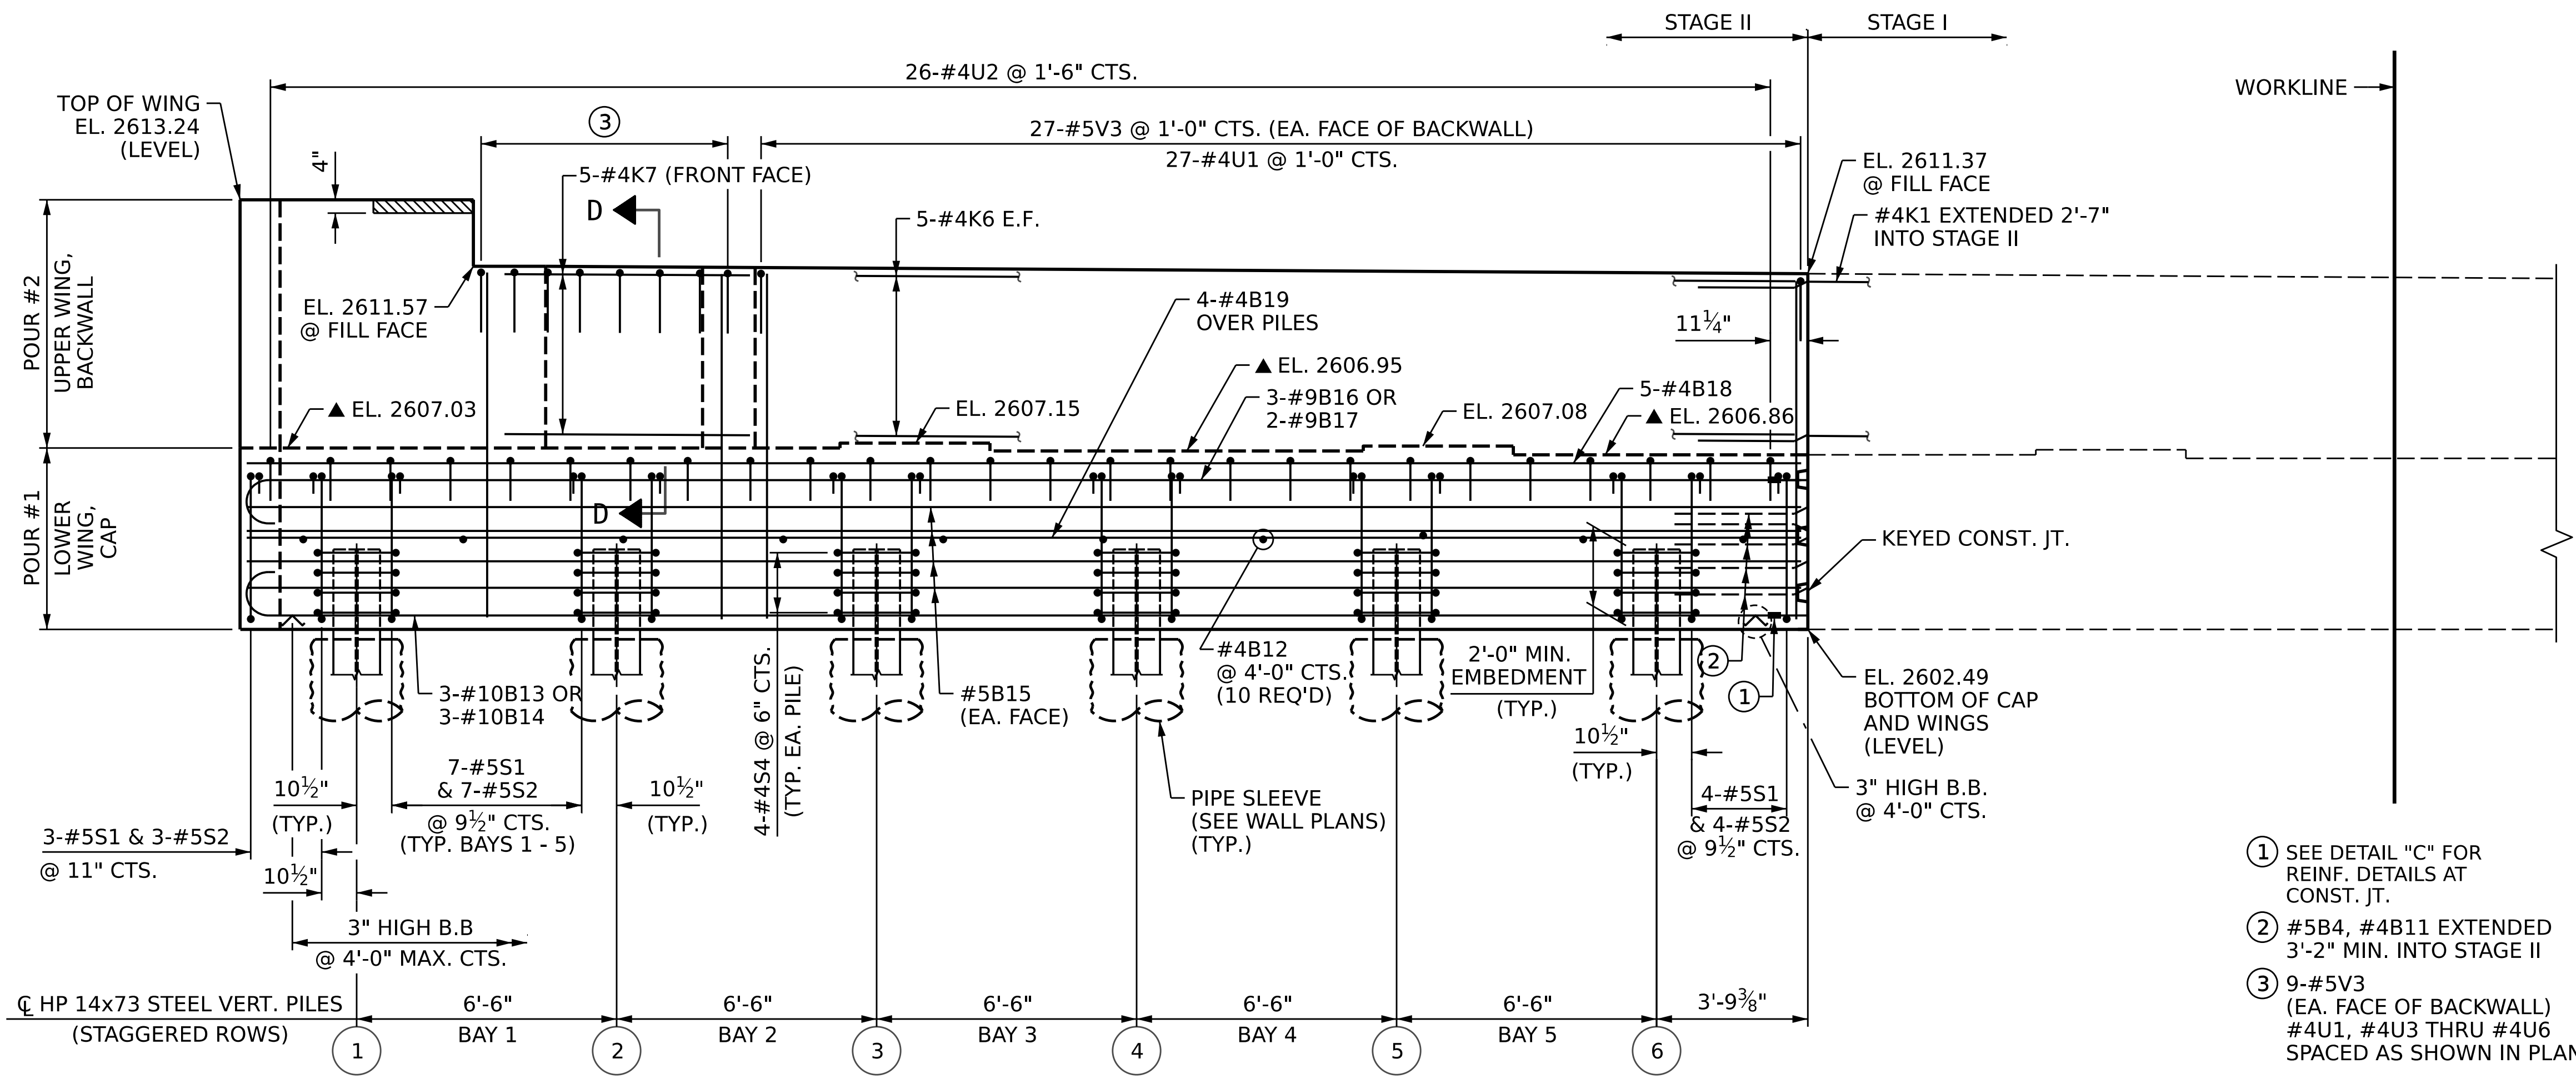

ELEVATION

PROJECT NO. B-3186 / B-5898
HAYWOOD COUNTY
 STATION: 32+21.34 -L LT-
 SHEET 3 OF 6

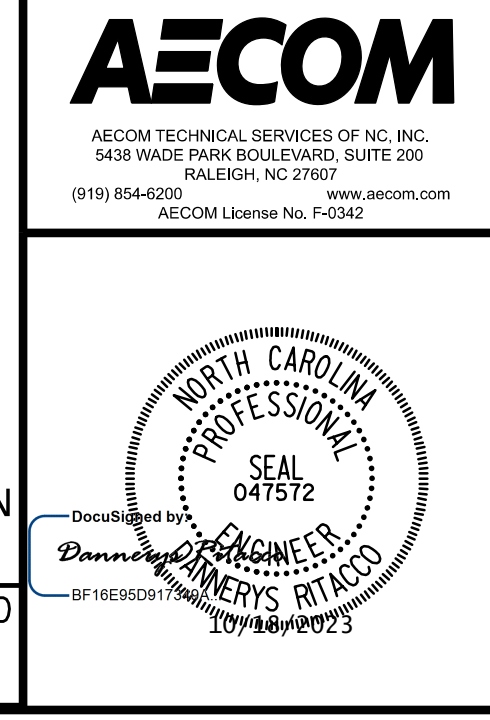

STATE OF NORTH CAROLINA DEPARTMENT OF TRANSPORTATION RALEIGH					
SUBSTRUCTURE END BENT 1 STAGE II					
REVISIONS					
NO.	BY:	DATE:	NO.	BY:	DATE:
1			3		
2			4		
					SHEET NO. S1-30
					TOTAL SHEETS 43

- ① SEE DETAIL "C" FOR REINF. DETAILS AT CONST. JT.
- ② #5B4, #4B11 EXTENDED 3'-2" MIN. INTO STAGE II
- ③ 9-#5V3 (EA. FACE OF BACKWALL) #4U1, #4U3 THRU #4U6 SPACED AS SHOWN IN PLAN

DOCUMENT NOT CONSIDERED FINAL UNLESS ALL SIGNATURES COMPLETED

DRAWN BY: D. RITACCO DATE: 03/2023
 CHECKED BY: S. NATARAJAN DATE: 04/2023
 DESIGN ENGINEER OF RECORD: D. RITACCO DATE: 04/2023

▲ FOR LOCATION OF ELEVATIONS BETWEEN BRIDGE SEAT BUILDUPS, SEE SECTION A-A ON SHEET 5.