


**NOTES**

FOR NOTES, SEE SHEET 4 OF 4.

FOR SECTION N-N AND K-K, SEE SHEET 3 OF 4.

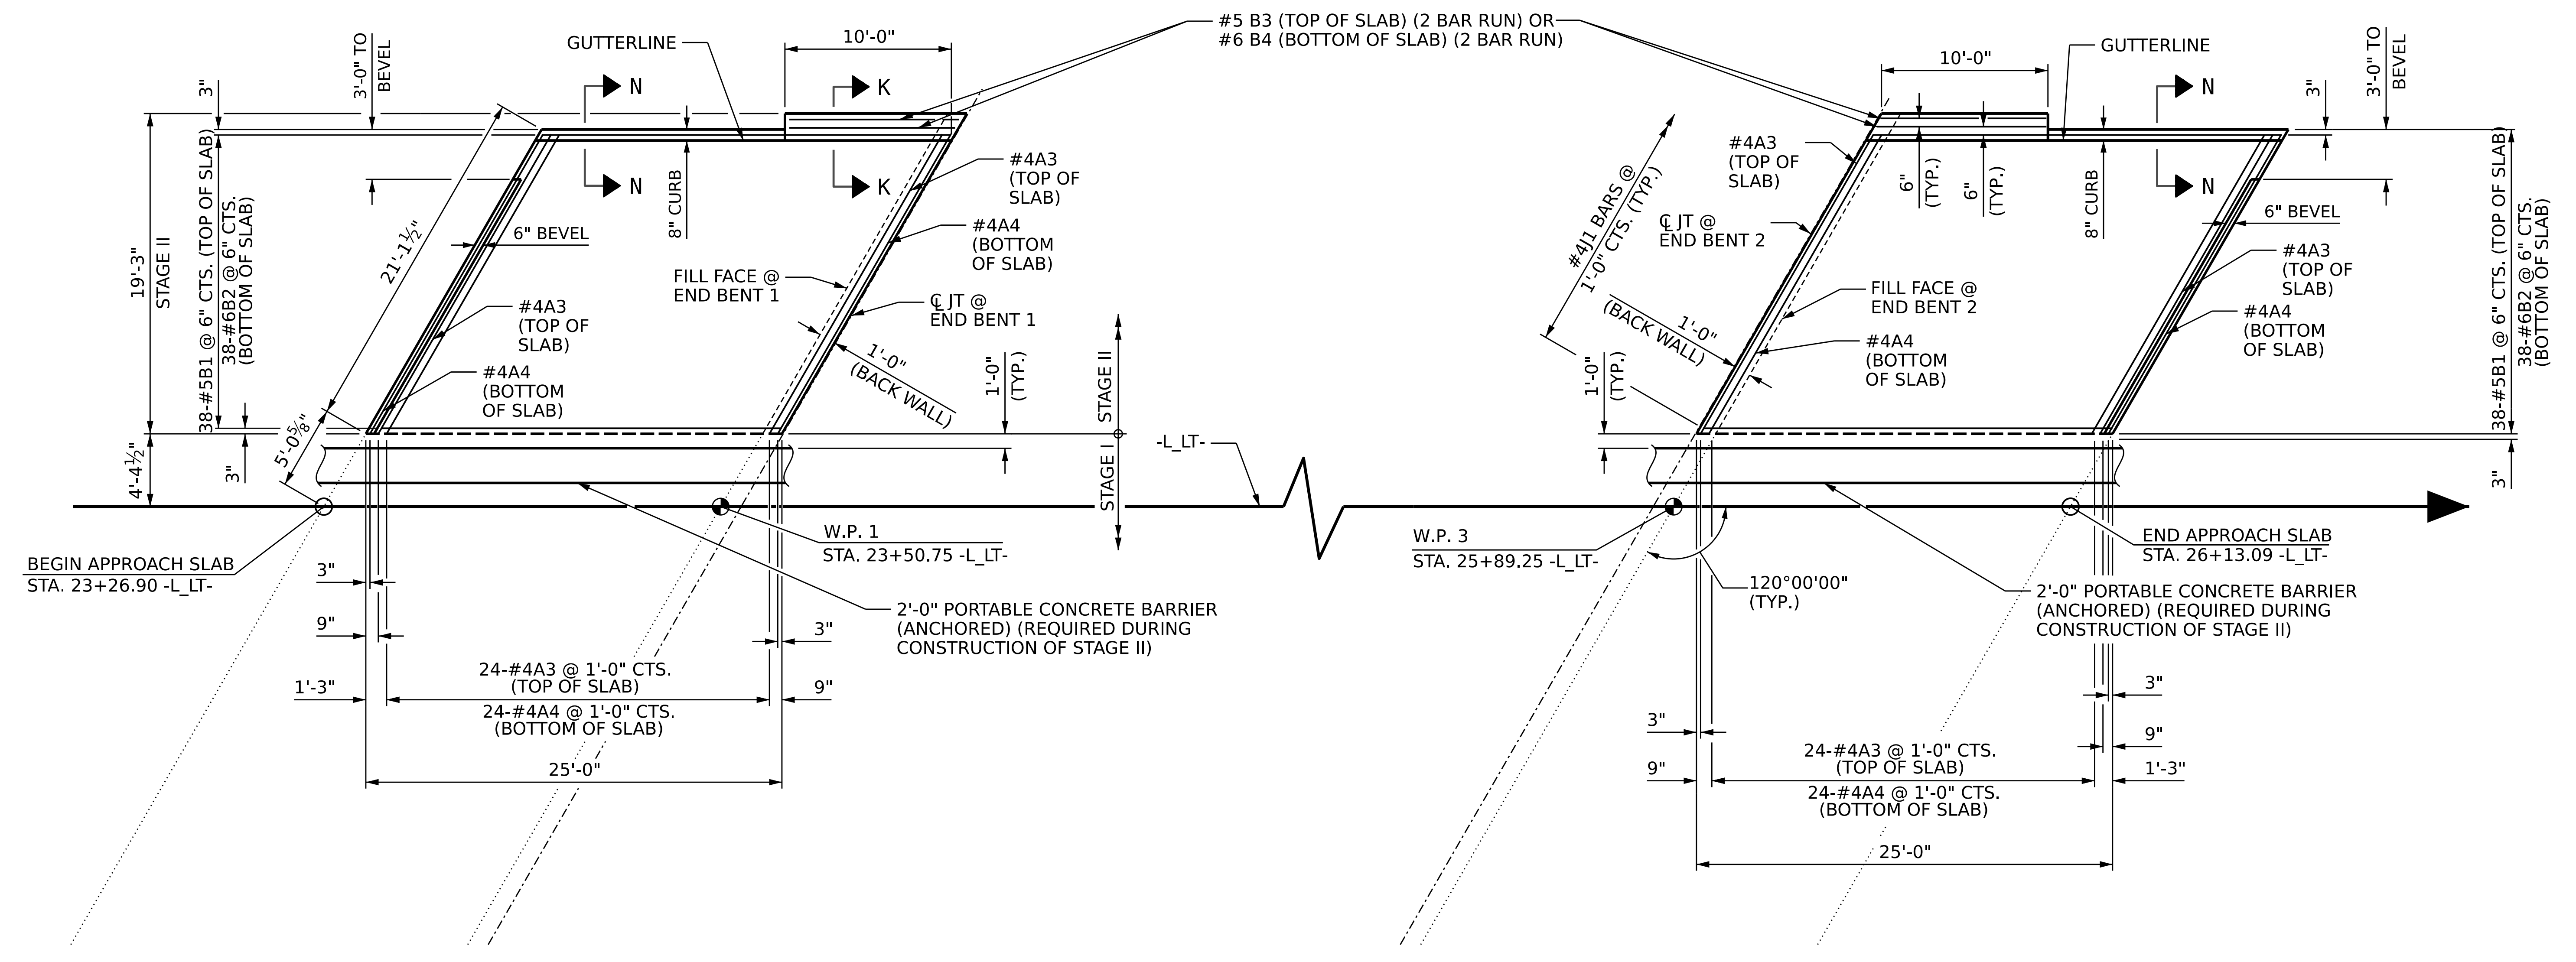

PLAN @ END BENT 1

PLAN @ END BENT 2

**STAGE II CONSTRUCTION**

PROJECT NO. B-3186 / B-5898

HAYWOOD COUNTY

STATION: 24+70.00 -L\_LT-

SHEET 2 OF 4

DRAWN BY :	L. LEE	DATE :	06/2023
CHECKED BY :	S. NATARAJAN	DATE :	06/2023
DESIGN ENGINEER OF RECORD:	D. TUTTLE	DATE :	06/2023

DOCUMENT NOT CONSIDERED  
FINAL UNLESS ALL  
SIGNATURES COMPLETED

**AECOM**  
AECOM TECHNICAL SERVICES OF NC, INC.  
5430 WADE PARK BOULEVARD, SUITE 200  
RALEIGH, NC 27607  
(919) 854-6200 www.aecom.com  
AECOM License No. F0242

DESIGNED BY: *[Signature]*  
DATE: 04/4/23

10/13/2023

STATE OF NORTH CAROLINA DEPARTMENT OF TRANSPORTATION RALEIGH					
<b>APPROACH SLAB</b>					
STAGE II					
REVISIONS					
NO.	BY:	DATE:	NO.	BY:	DATE:
1			3		
2			4		
					SHEET NO. S3-47
					TOTAL SHEETS 50