
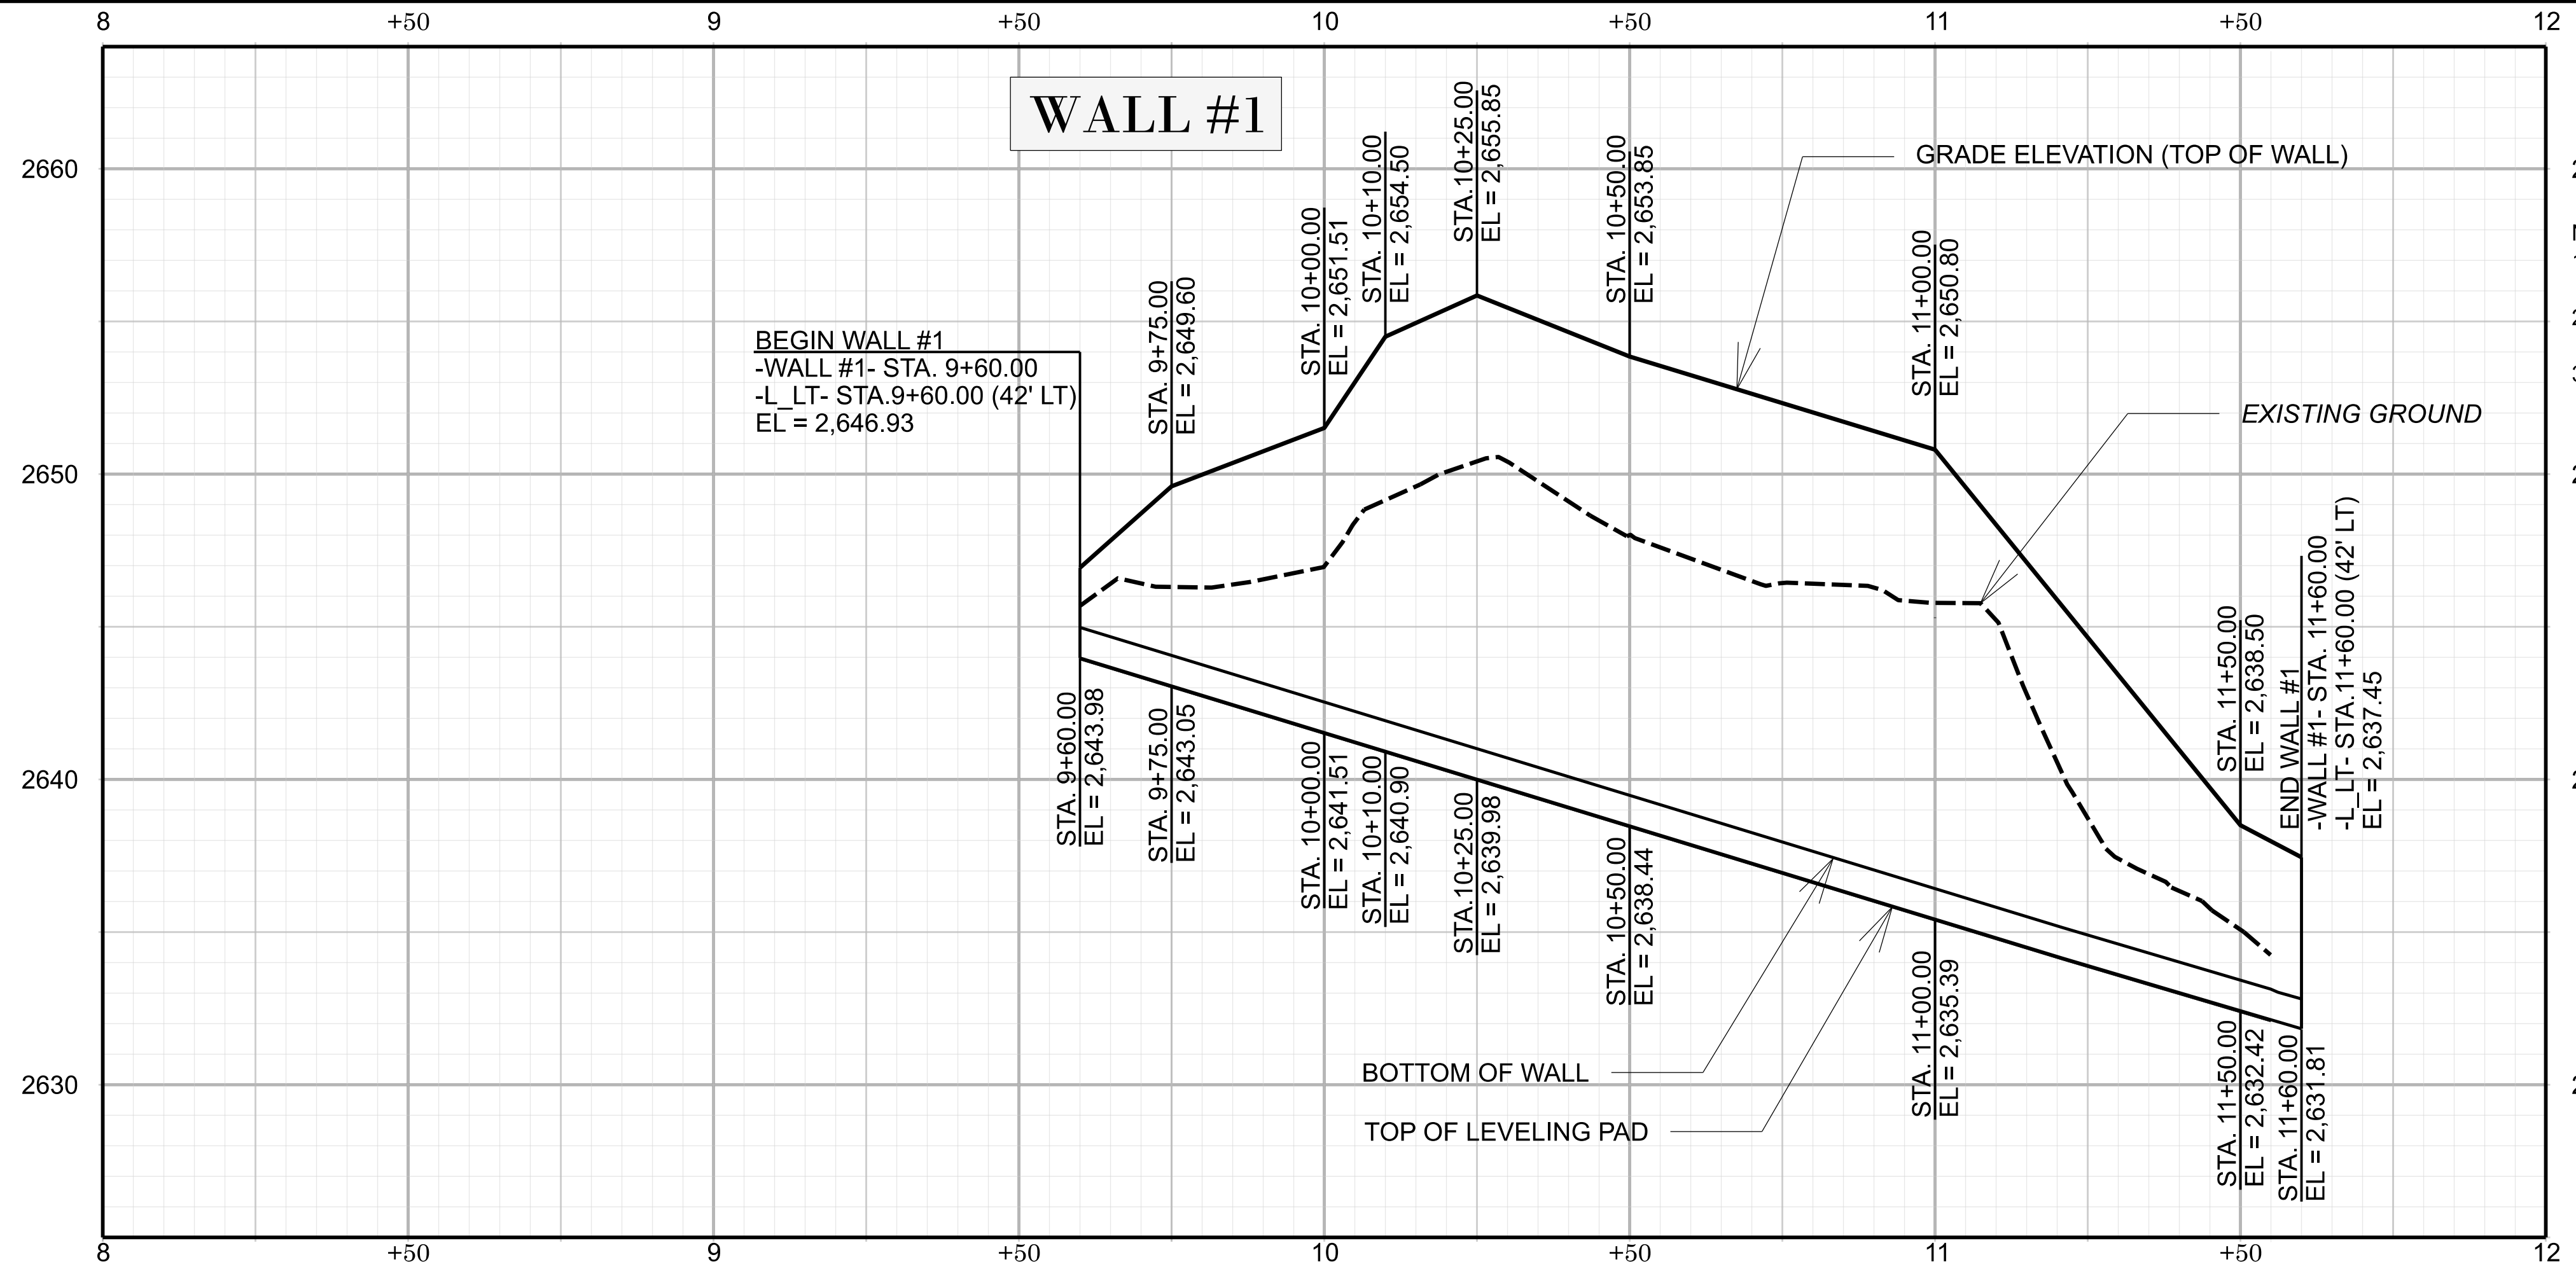
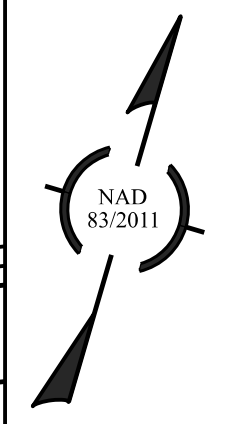


# WALL #1 DETAIL SHEET

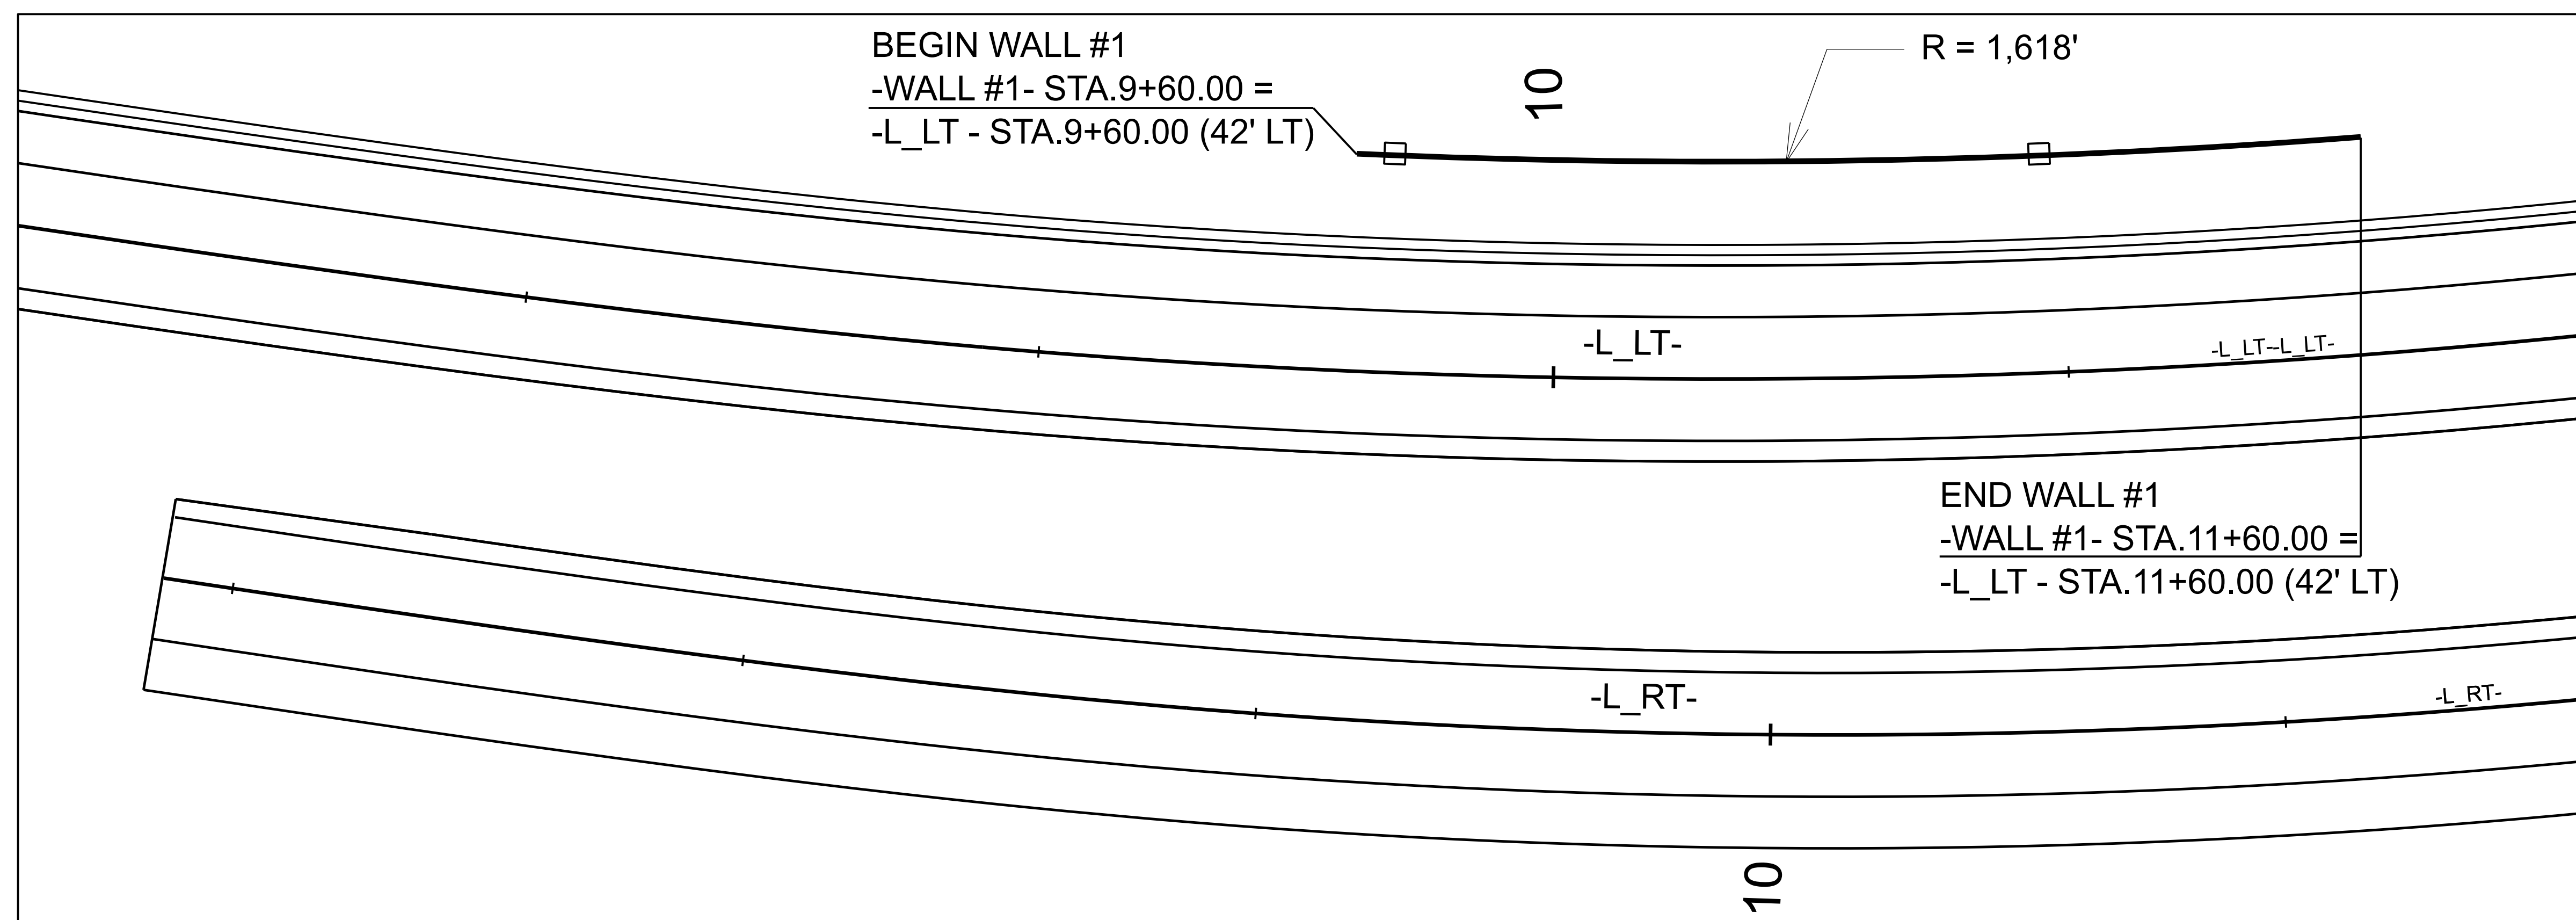

- NOTES:
1. APPROXIMATE WALL LENGTH = 200'
  2. APPROXIMATE WALL AREA = 2,175 SF
  3. TOP OF WALL ELEVATIONS DO NOT INCLUDE COPING

B-3186/B-5898

W-01

NORTH CAROLINA  
 DEPARTMENT OF TRANSPORTATION  
 HAYWOOD COUNTY

ROADWAY DESIGN UNIT  
 ROADWAY DESIGN ENGINEER



PREPARED BY  
**AECOM**  
 NC FIRM LICENSE No: F-0342  
 5438 Wade Park Boulevard, Suite 200  
 Raleigh, NC 27603  
 (919) 854-6200 (TEL) 854-6259 (FAX)

DOCUMENT NOT CONSIDERED FINAL  
 UNLESS ALL SIGNATURES COMPLETED

REVISIONS